
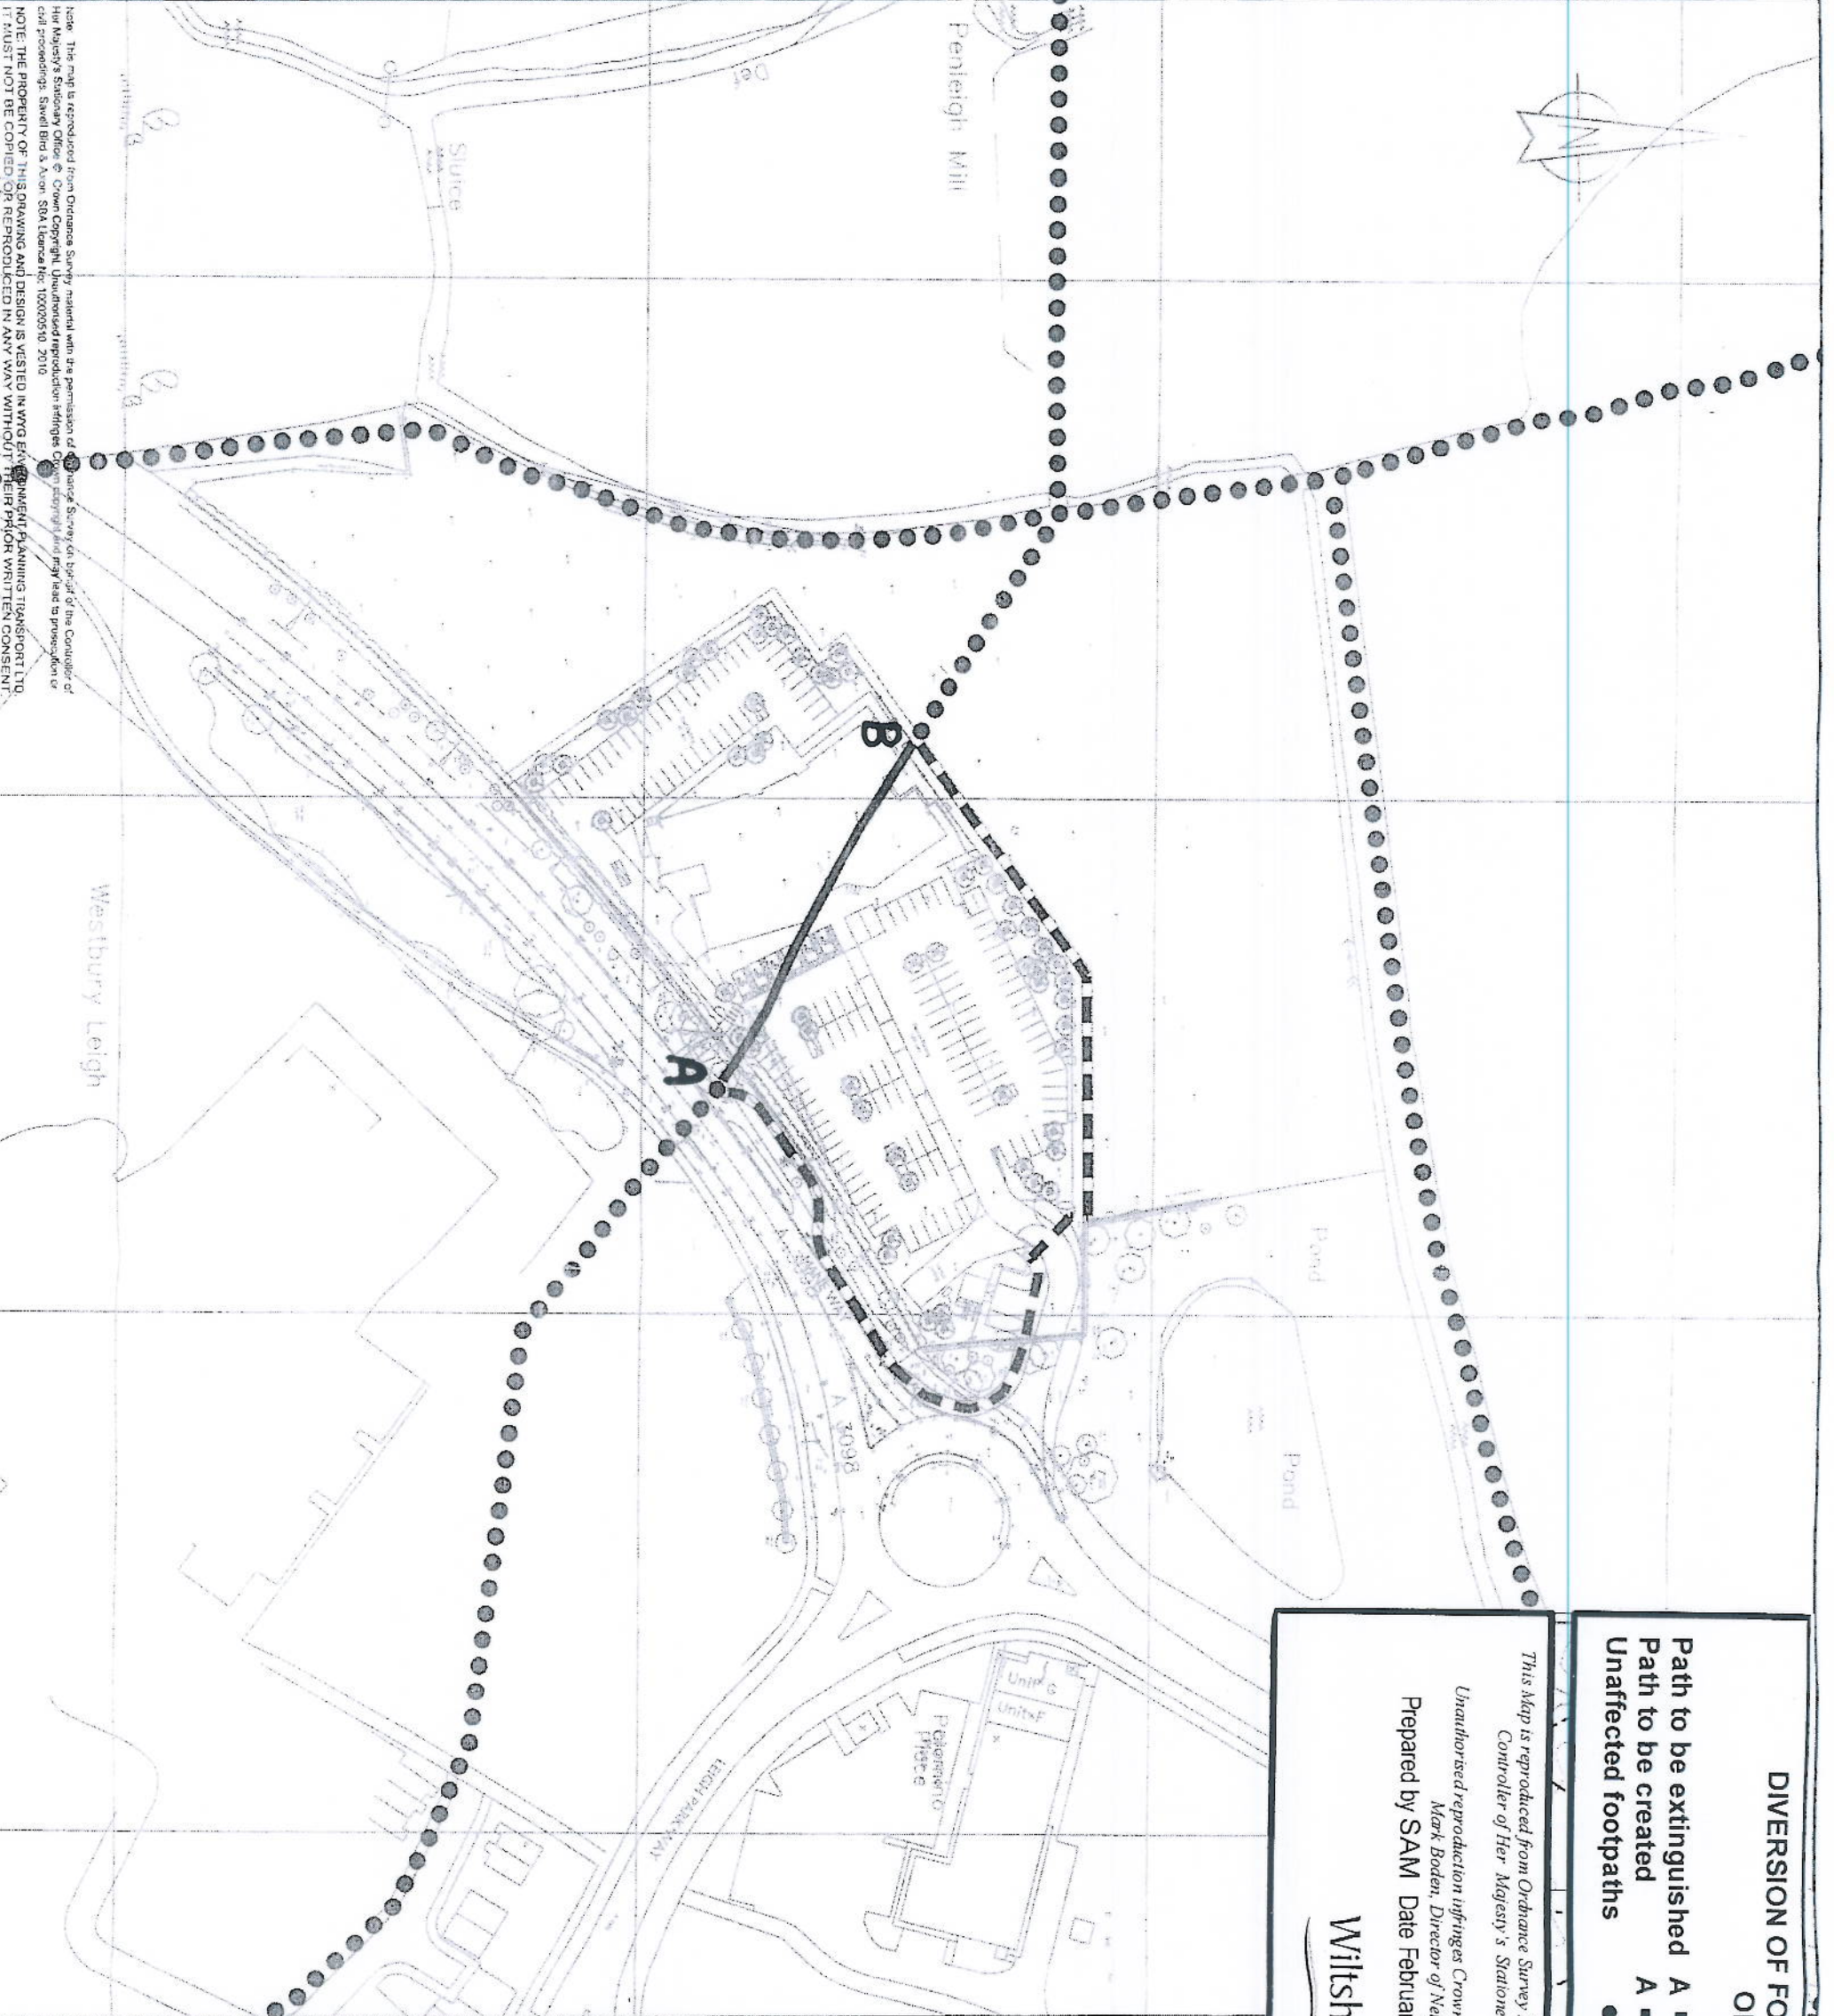


DIVERSION OF FOOTPATH WESTBURY 25 (pt)
ORDER PLAN

Path to be extinguished A  B
 Path to be created A  B
 Unaffected footpaths 

This Map is reproduced from Ordnance Survey material with the permission of Ordnance Survey on behalf of the Controller of Her Majesty's Stationery Office. © Crown Copyright Licence No. 100049050
Unauthorised reproduction infringes Crown copyright and may lead to prosecution or civil proceedings.
 Mark Boden, Director of Neighbourhood and Planning, Wiltshire Council
 Prepared by SAM Date February 2011 Scale 1:1250 Grid Ref. A ST 8595 5042



<p>CLIENT: Leighton Healthcare Limited</p>		<p>PROJECT: WESTBURY PCC</p>	
<p>DRAWING TITLE: Diverted Footpath Arrangement (with Scheme base)</p>		<p>SCALE: 1:1250 at A3</p>	
<p>DRAWN: HE</p>	<p>CHECKED: AW</p>	<p>DATE: 24.11.10</p>	<p>REVISION:</p>
<p>Savell Bird & Axon part of the WYG group</p> <p>Recognition Court 12 Lower Park Row, Bristol BS1 5RN T: 0117 311 6387 F: 0117 925 4239 E: sba@savellbird.com</p> <p>SB&A</p>			
<p>DRAWING NUMBER: A063738/SK/05</p>		<p>REVISION:</p>	

Note: This map is reproduced from Ordnance Survey material with the permission of Ordnance Survey on behalf of the Controller of Her Majesty's Stationery Office. © Crown Copyright. Unauthorised reproduction infringes Crown copyright and may lead to prosecution or civil proceedings. Savell Bird & Axon. SBA Licence No. 10000510 2010
NOTE: THE PROPERTY OF THIS DRAWING AND DESIGN IS VESTED IN WYG ENVIRONMENTAL PLANNING TRANSPORT LTD. IT MUST NOT BE COPIED OR REPRODUCED IN ANY WAY WITHOUT THEIR PRIOR WRITTEN CONSENT.