



35

PH

Re-locate and replace existing dropped kerbs

New pedestrian bollards

LB


New pedestrian bollards

Replace existing damaged dropped kerbs

8m

OPTION 2

Hotel

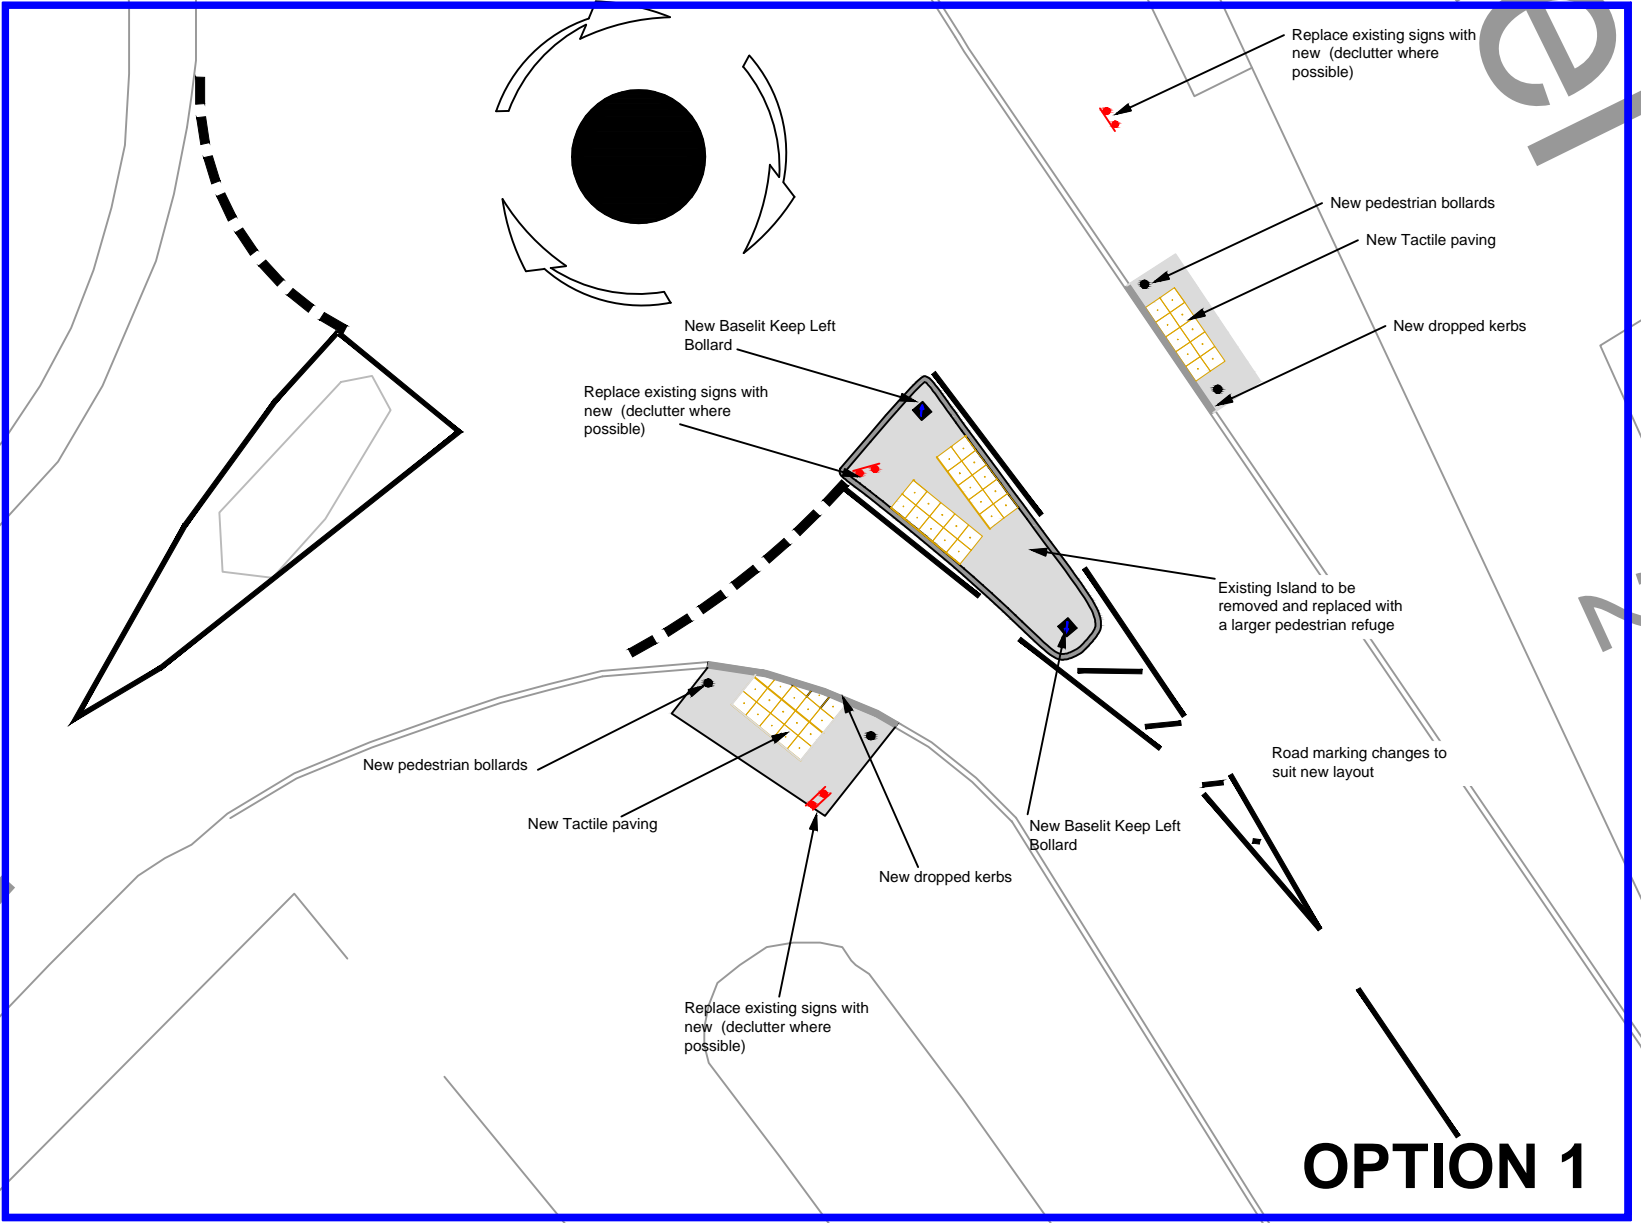

OPTION 1

Option 1	Option 2
Estimated cost = £24,000	Estimated cost = £6000

Wiltshire Council
Where everybody matters
Traffic & Network Management
County Hall, Bythesea Road, Trowbridge
Wiltshire, BA14 8JD
Tel: 0300 4560100
Website: www.wiltshire.gov.uk

This map is reproduced from Ordnance Survey material with the permission of Ordnance Survey on behalf of the Controller of Her Majesty's Stationery Office © Crown copyright.
Unauthorised reproduction infringes Crown Copyright and may lead to prosecution or Civil Proceedings.
Wiltshire Council (100049050) 2016

F										
E										
D										
C										
B										
A										
O	6/16	SLD	MJS	DMT	ORIGINAL					
REV	DATE	DRAWN	CHECK	APPRV	DESCRIPTION					

DRAWING PURPOSE: **OUTLINE DRAWING**

PROJECT: A4 Calne White Hart Pedestrian Improvements			
DRAWING TITLE: Outline Drawing Option 1 + 2			
SCALES:	NOT TO SCALE	SHEET SIZE:	A2
DRAWING No:	2015-085-SLD-CALN-0003 OPTION 1	REVISION:	0
FILE REF:	L/TET/AREABOARDS/CALNE		