

NOTES:

- PROPOSED NO WAITING AT ANY TIME
- EXISTING NO WAITING AT ANY TIME TO REMAIN

This map is reproduced from Ordnance Survey material with the permission of Ordnance Survey on behalf of the Controller of Her Majesty's Stationery Office © Crown copyright.
 Unauthorised reproduction infringes Crown Copyright and may lead to prosecution or Civil Proceedings.
 Wiltshire Council (100049050) 2024

Wiltshire Council
 Traffic & Network Management
 County Hall, Bythesea Road, Trowbridge
 Wiltshire, BA14 8JD
 Tel: 0300 4560100
 Website: www.wiltshire.gov.uk


F					
E					
D					
C					
B					
A					
O	09/23	JT	MS	MS	ORIGINAL
REV	DATE	DRAWN	CHECK	APPRV	DESCRIPTION

DRAWING PURPOSE:
For Consultation

PROJECT:
 Warminster Parking Review
 *

DRAWING TITLE:
 Site 1 - Victoria Rd Parking Review
 *

SCALES:	NOT TO SCALE	SHEET SIZE:	A3
DRAWING No.	2022-089.JT.WARM.D002PD	REVISION:	*
FILE REF:	tet/catg/warminster/2022/2022-089		

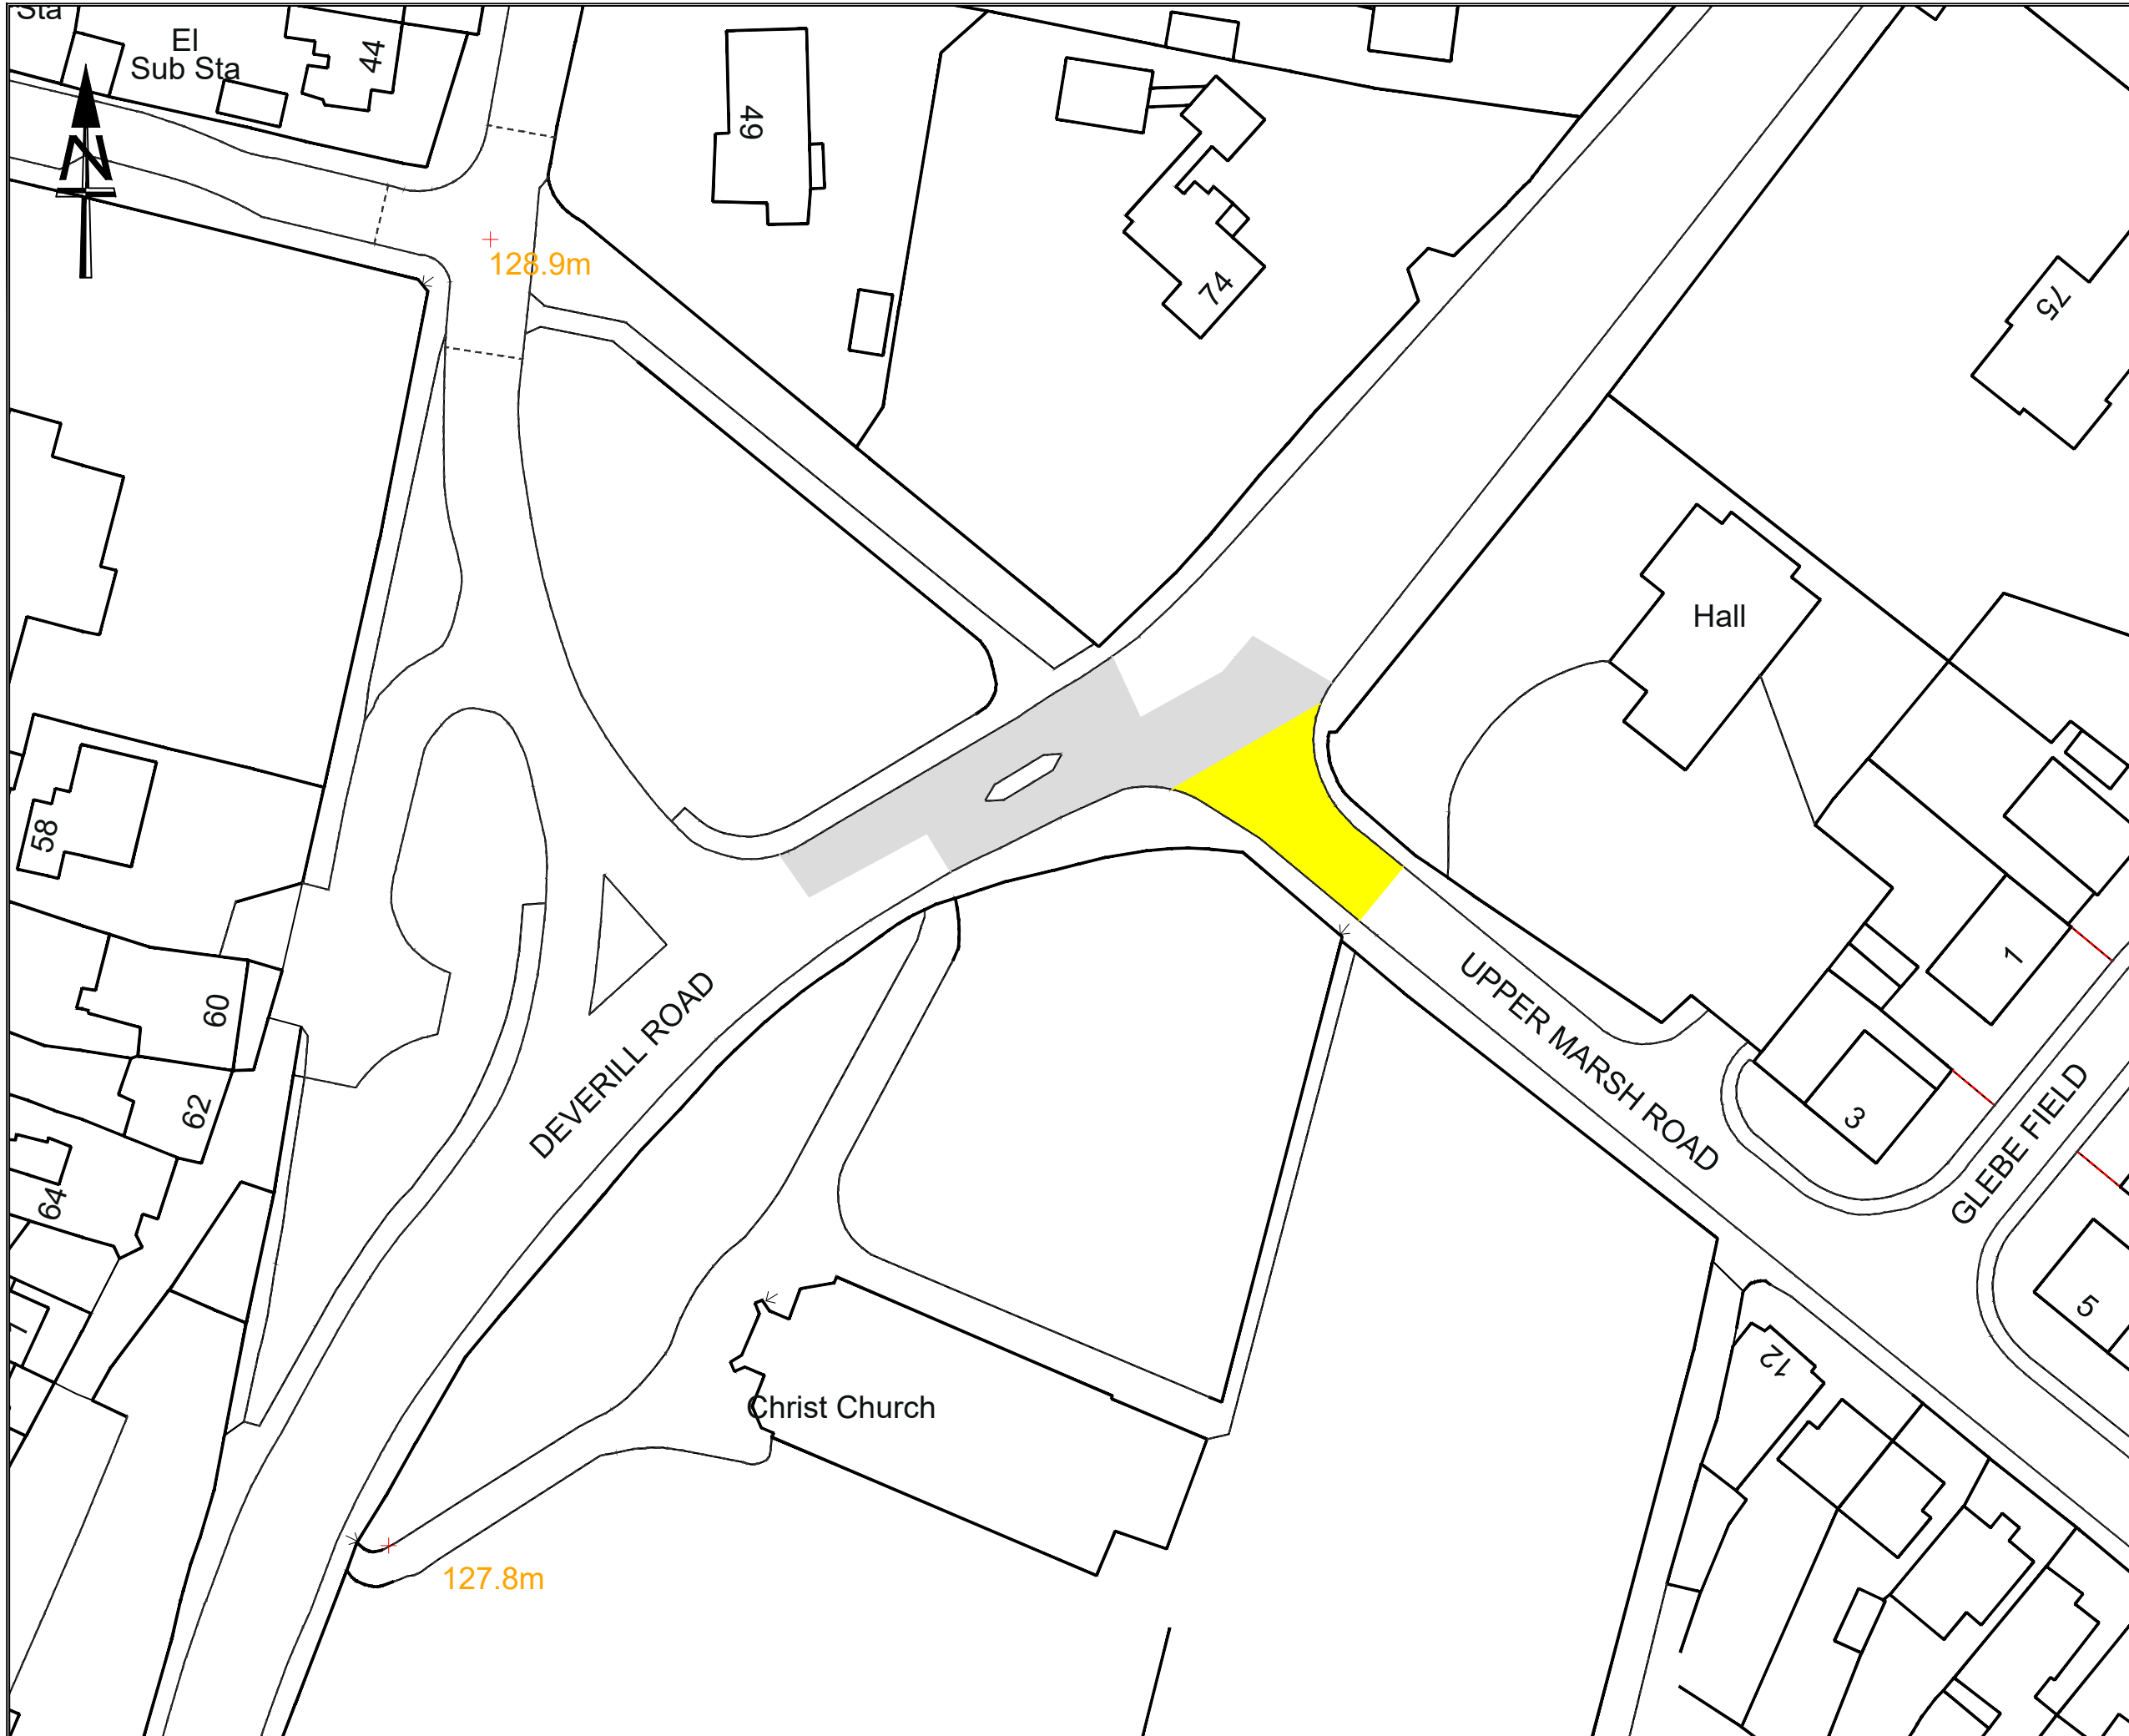

NOTES:

- PROPOSED NO WAITING AT ANY TIME
- EXISTING NO WAITING AT ANY TIME TO REMAIN

This map is reproduced from Ordnance Survey material with the permission of Ordnance Survey on behalf of the Controller of Her Majesty's Stationery Office © Crown copyright.
 Unauthorised reproduction infringes Crown Copyright and may lead to prosecution or Civil Proceedings.
 Wiltshire Council (100049050) 2024

Wiltshire Council
 Traffic & Network Management
 County Hall, Bythesea Road, Trowbridge
 Wiltshire, BA14 8JD
 Tel: 0300 4560100
 Website: www.wiltshire.gov.uk


F					
E					
D					
C					
B					
A					
O	09/23	JT	MS	MS	ORIGINAL
REV	DATE	DRAWN	CHECK	APPRV	DESCRIPTION

DRAWING PURPOSE:
For Consultation

PROJECT:
 Warminster Parking Review
 *

DRAWING TITLE:
 Site 2 - Upper Marsh Rd Parking Review
 *

SCALES:	NOT TO SCALE	SHEET SIZE:	A3
DRAWING No.	2022-089.JT.WARM.D003PD	REVISION:	*
FILE REF:	tet/catg/warminster/2022/2022-089		

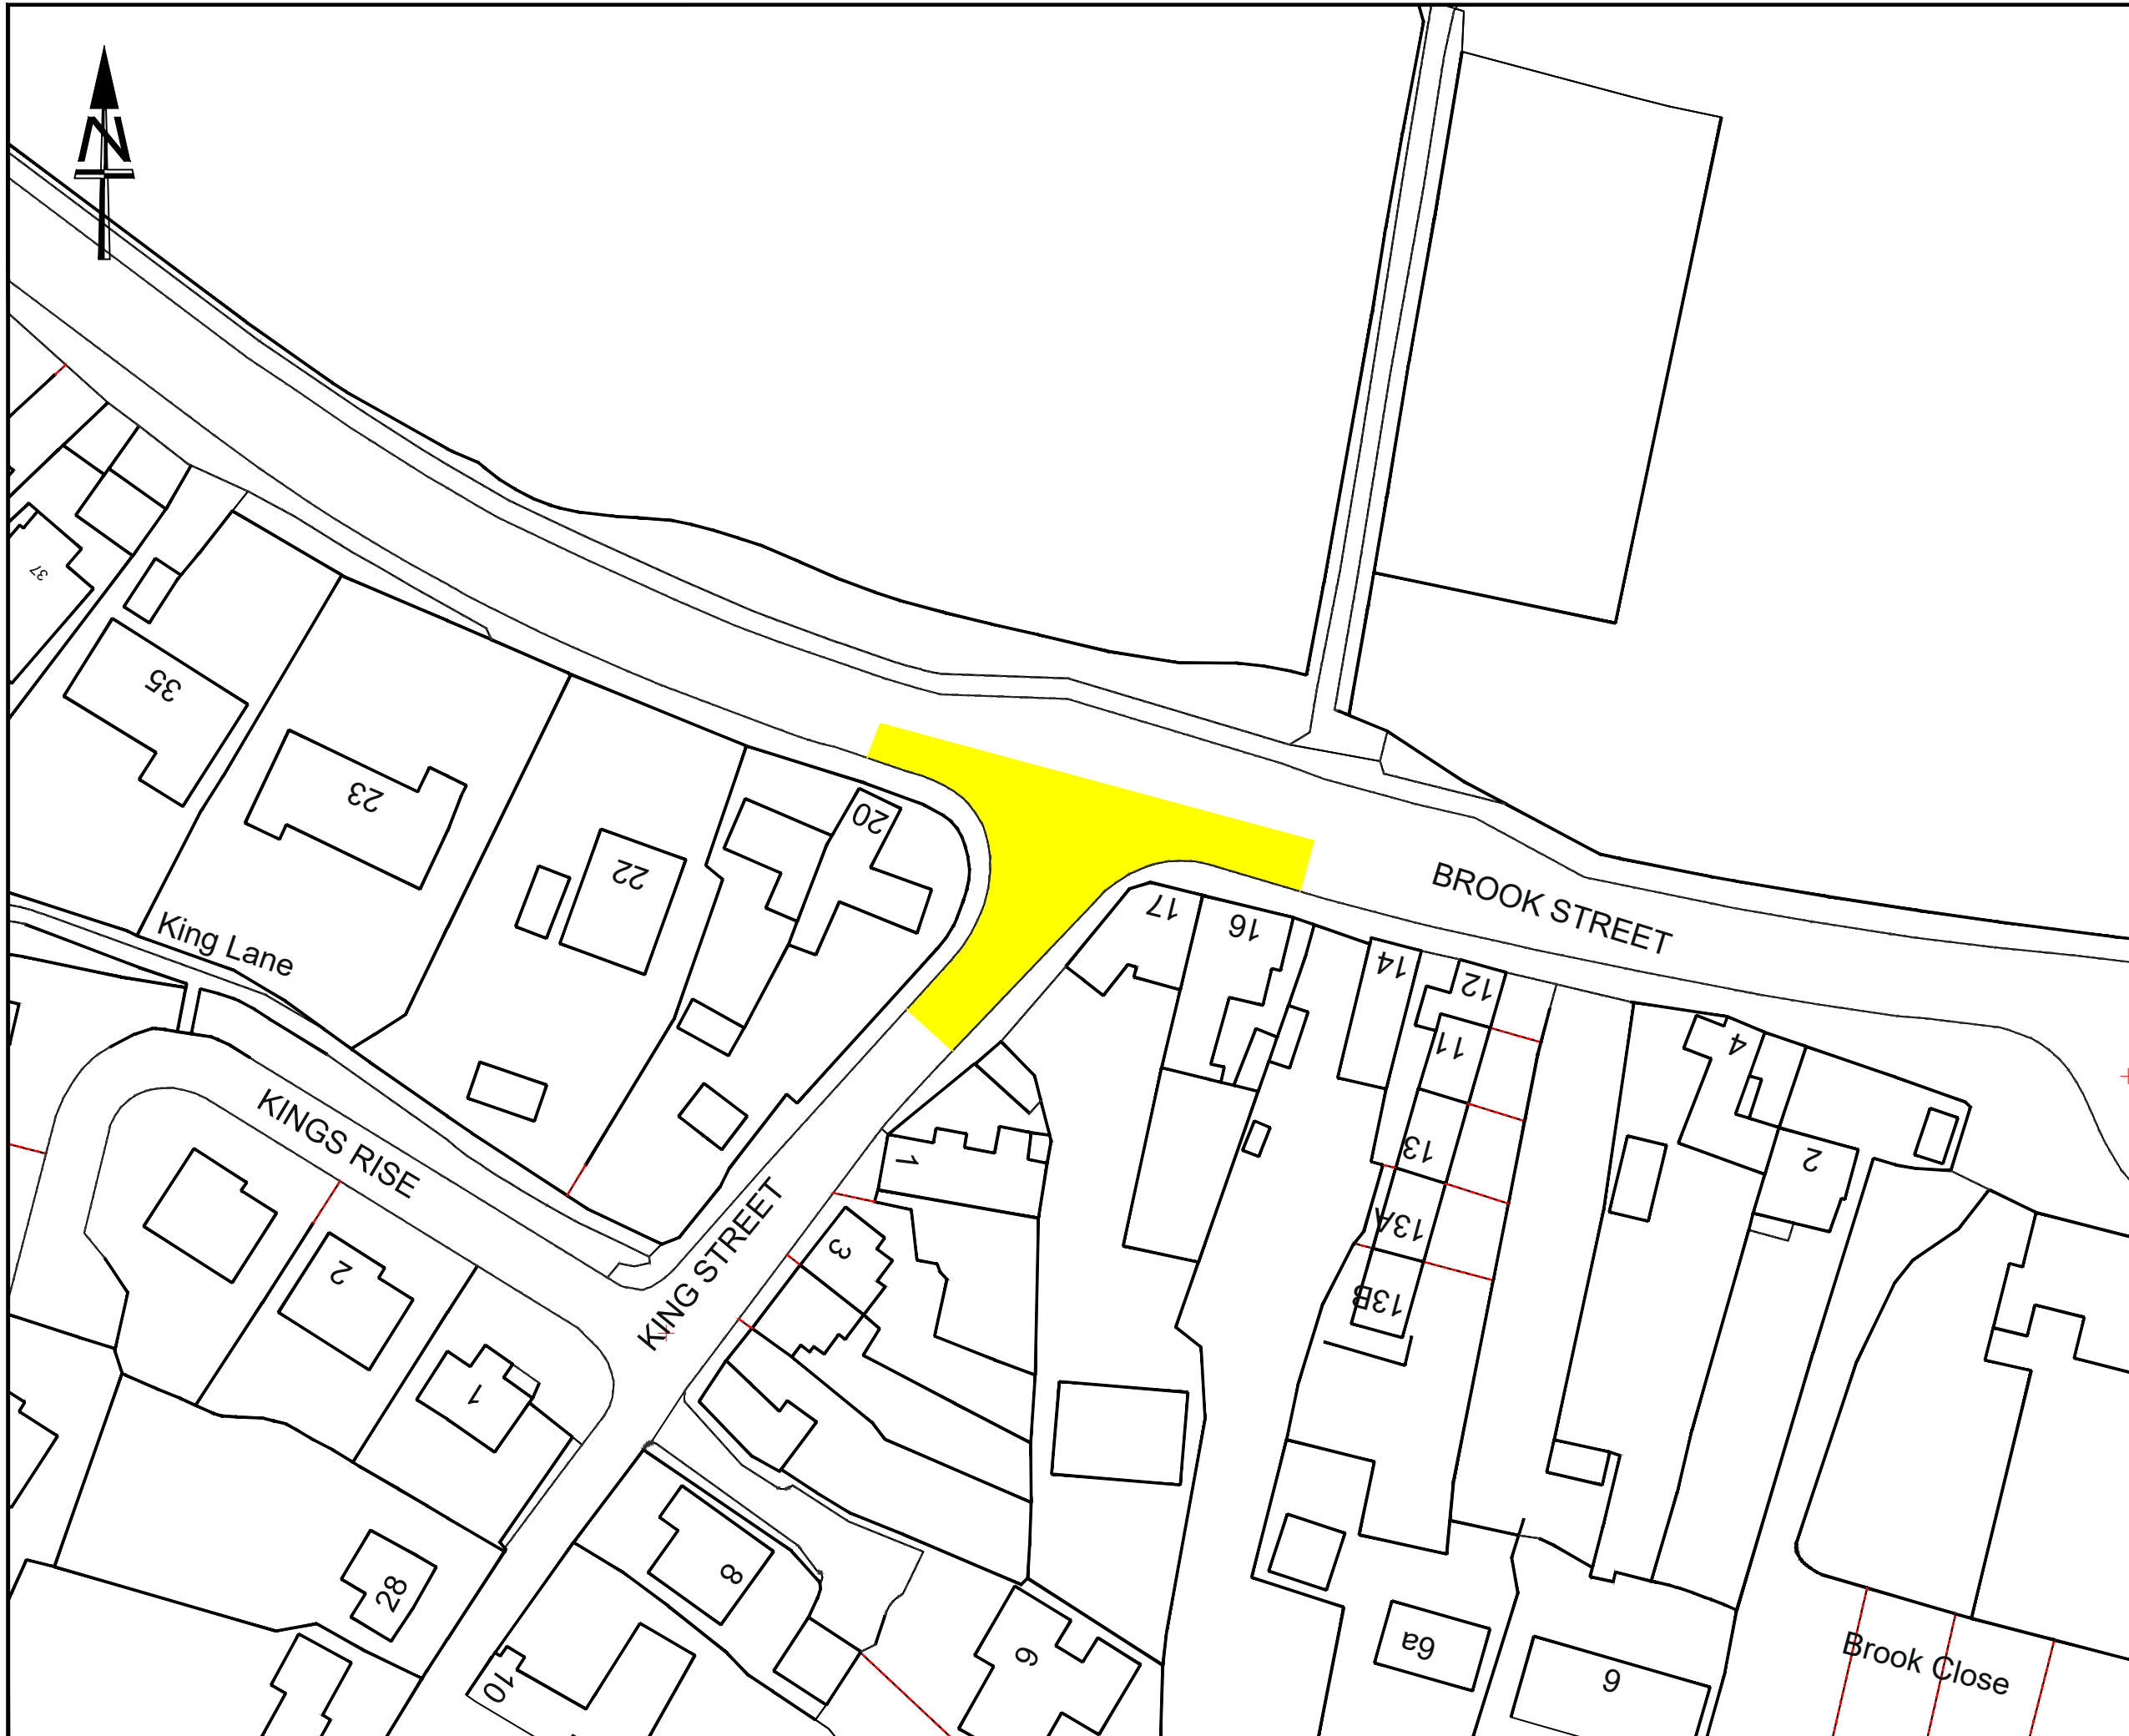

NOTES:

PROPOSED NO WAITING AT ANY TIME

This map is reproduced from Ordnance Survey material with the permission of Ordnance Survey on behalf of the Controller of Her Majesty's Stationery Office © Crown copyright.
 Unauthorised reproduction infringes Crown Copyright and may lead to prosecution or Civil Proceedings.
 Wiltshire Council (100049050) 2024



Traffic & Network Management

County Hall, Bythesea Road, Trowbridge
 Wiltshire, BA14 8JD
 Tel: 0300 4560100
 Website: www.wiltshire.gov.uk


F					
E					
D					
C					
B					
A					
O	09/23	JT	MS	MS	ORIGINAL
REV	DATE	DRAWN	CHECK	APPRV	DESCRIPTION

DRAWING PURPOSE:
For Consultation



PROJECT:
 Warminster Parking Review
 *

DRAWING TITLE:
 Site 3 - Brook St Parking Review
 *

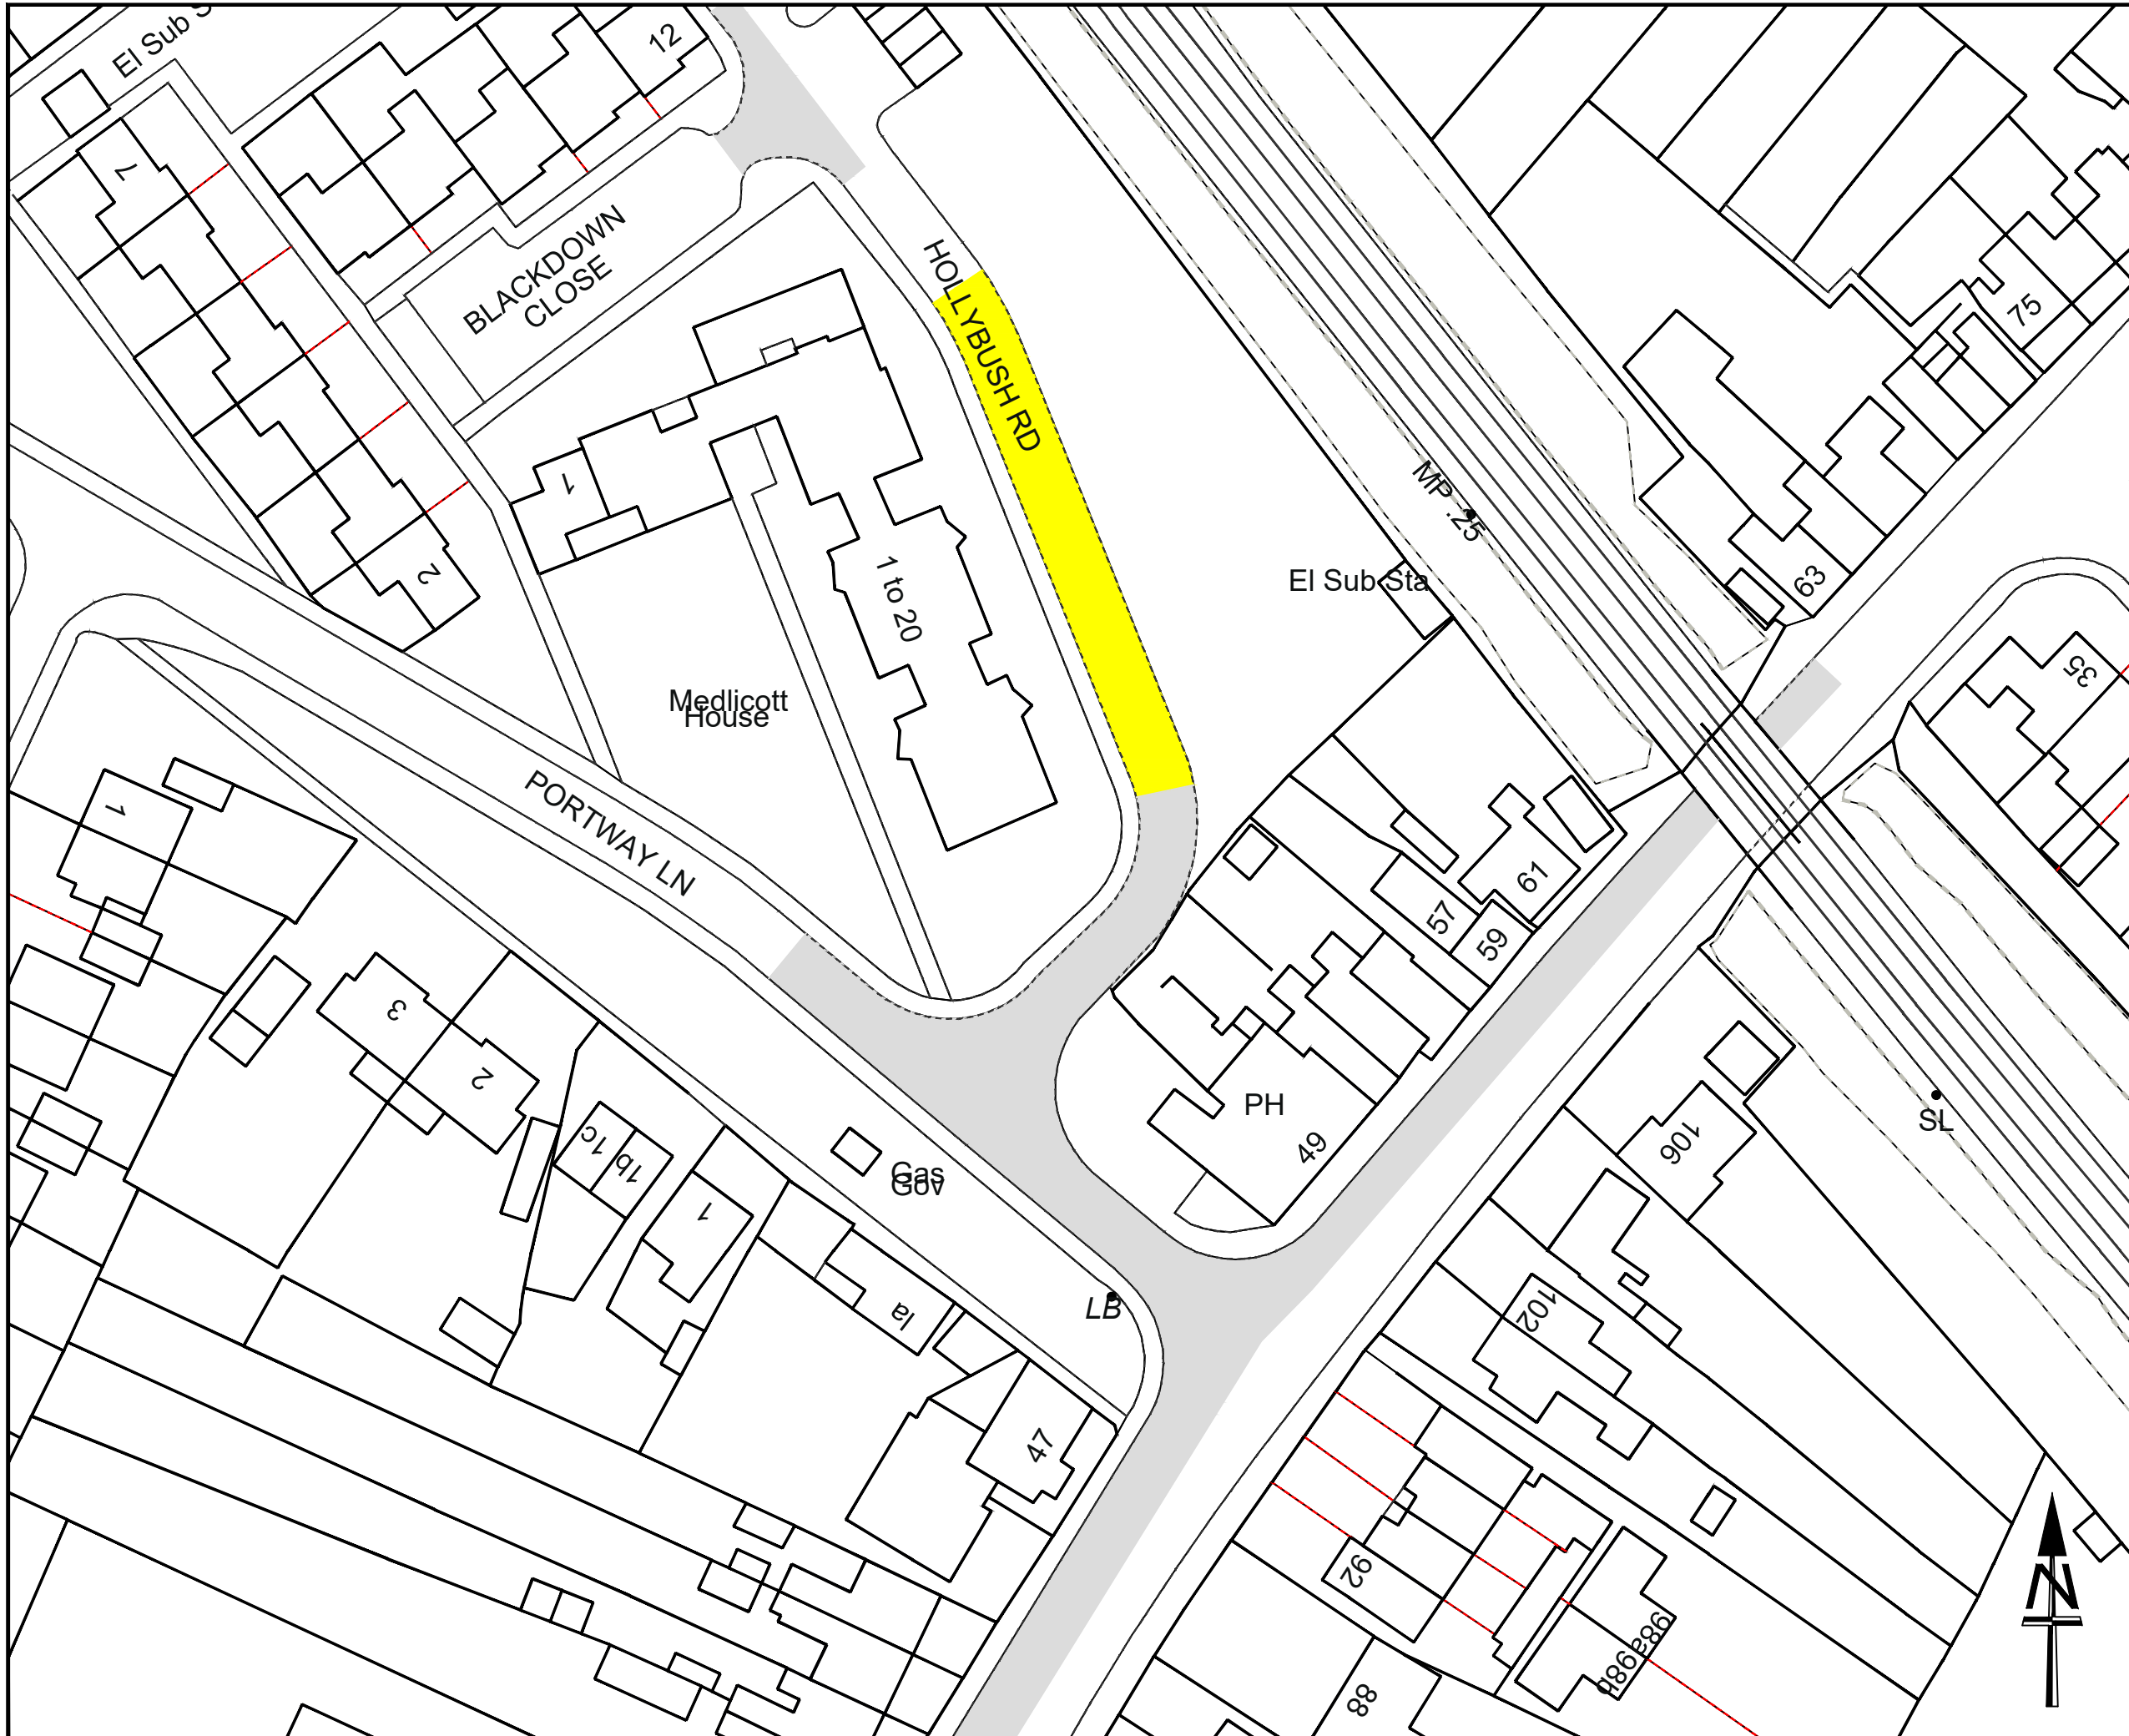SCALES:	NOT TO SCALE	SHEET SIZE:	A3
DRAWING No.	2022-089.JT.WARM.D004PD	REVISION:	*
FILE REF:	tet/catg/warminster/2022/2022-089		



NOTES:

-  PROPOSED NO WAITING AT ANY TIME
-  EXISTING NO WAITING AT ANY TIME TO REMAIN

This map is reproduced from Ordnance Survey material with the permission of Ordnance Survey on behalf of the Controller of Her Majesty's Stationery Office © Crown copyright.
 Unauthorised reproduction infringes Crown Copyright and may lead to prosecution or Civil Proceedings.
 Wiltshire Council (100049050) 2024

Wiltshire Council
 Traffic & Network Management
 County Hall, Bythesea Road, Trowbridge
 Wiltshire, BA14 8JD
 Tel: 0300 4560100
 Website: www.wiltshire.gov.uk


F					
E					
D					
C					
B					
A					
O	09/23	JT	MS	MS	ORIGINAL
REV	DATE	DRAWN	CHECK	APPRV	DESCRIPTION

DRAWING PURPOSE:
For Consultation

PROJECT:
 Warminster Parking review
 *

DRAWING TITLE:
 Site 4 - Hollybush Rd Parking Review
 *

SCALES:	NOT TO SCALE	SHEET SIZE:	A3
DRAWING No.	2022-089.JT.WARM.D005PD	REVISION:	*
FILE REF:	tet/catg/warminster/2022/2022-089		

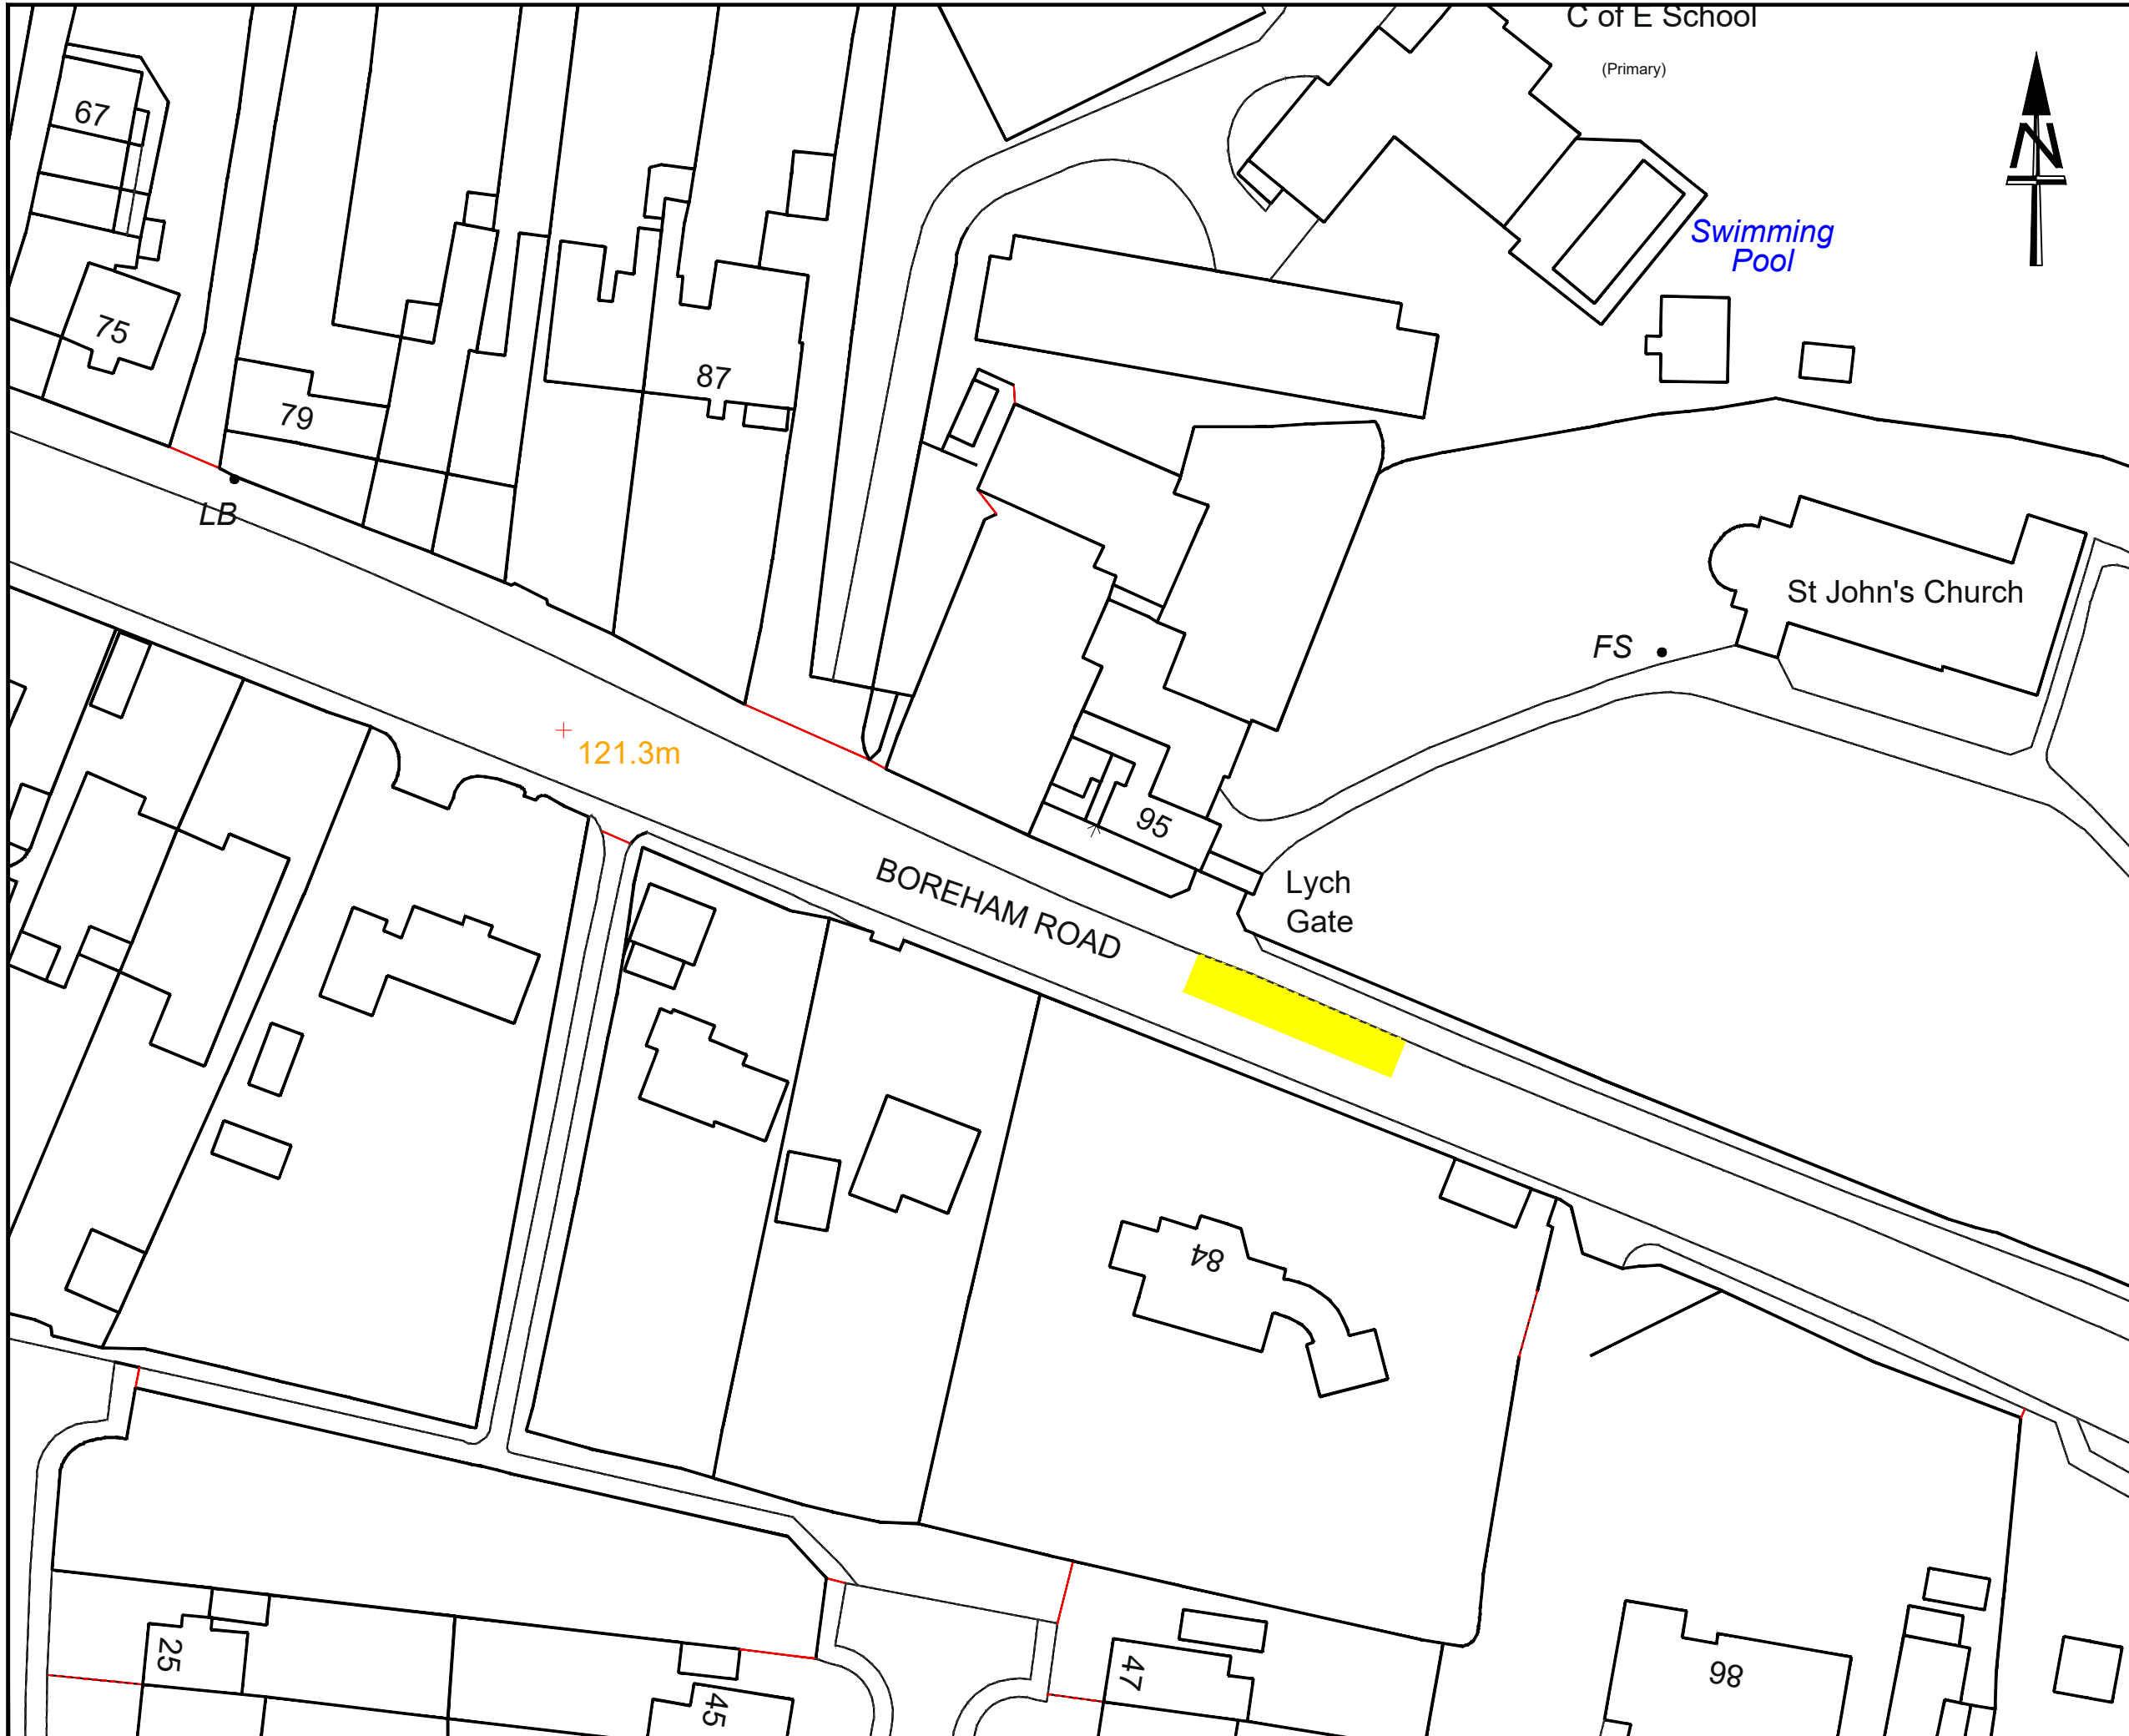

NOTES:

PROPOSED NO WAITING AT ANY TIME

This map is reproduced from Ordnance Survey material with the permission of Ordnance Survey on behalf of the Controller of Her Majesty's Stationery Office © Crown copyright.
 Unauthorised reproduction infringes Crown Copyright and may lead to prosecution or Civil Proceedings.
 Wiltshire Council (100049050) 2024

Wiltshire Council

Traffic & Network Management

County Hall, Bythesea Road, Trowbridge
 Wiltshire, BA14 8JD
 Tel: 0300 4560100
 Website: www.wiltshire.gov.uk


F					
E					
D					
C					
B					
A					
O	10/23	JT	MS	MS	ORIGINAL
REV	DATE	DRAWN	CHECK	APPRV	DESCRIPTION

DRAWING PURPOSE:
For Consultation

PROJECT:
 Warminster Parking Review
 *

DRAWING TITLE:
 Site 6 - Warminster Rd Parking Review
 *

SCALES:	NOT TO SCALE	SHEET SIZE:	A3
DRAWING No.	2022-089.JT.WARM.D007PD	REVISION:	*
FILE REF:	tet/catg/warminster/2022/2022-089		

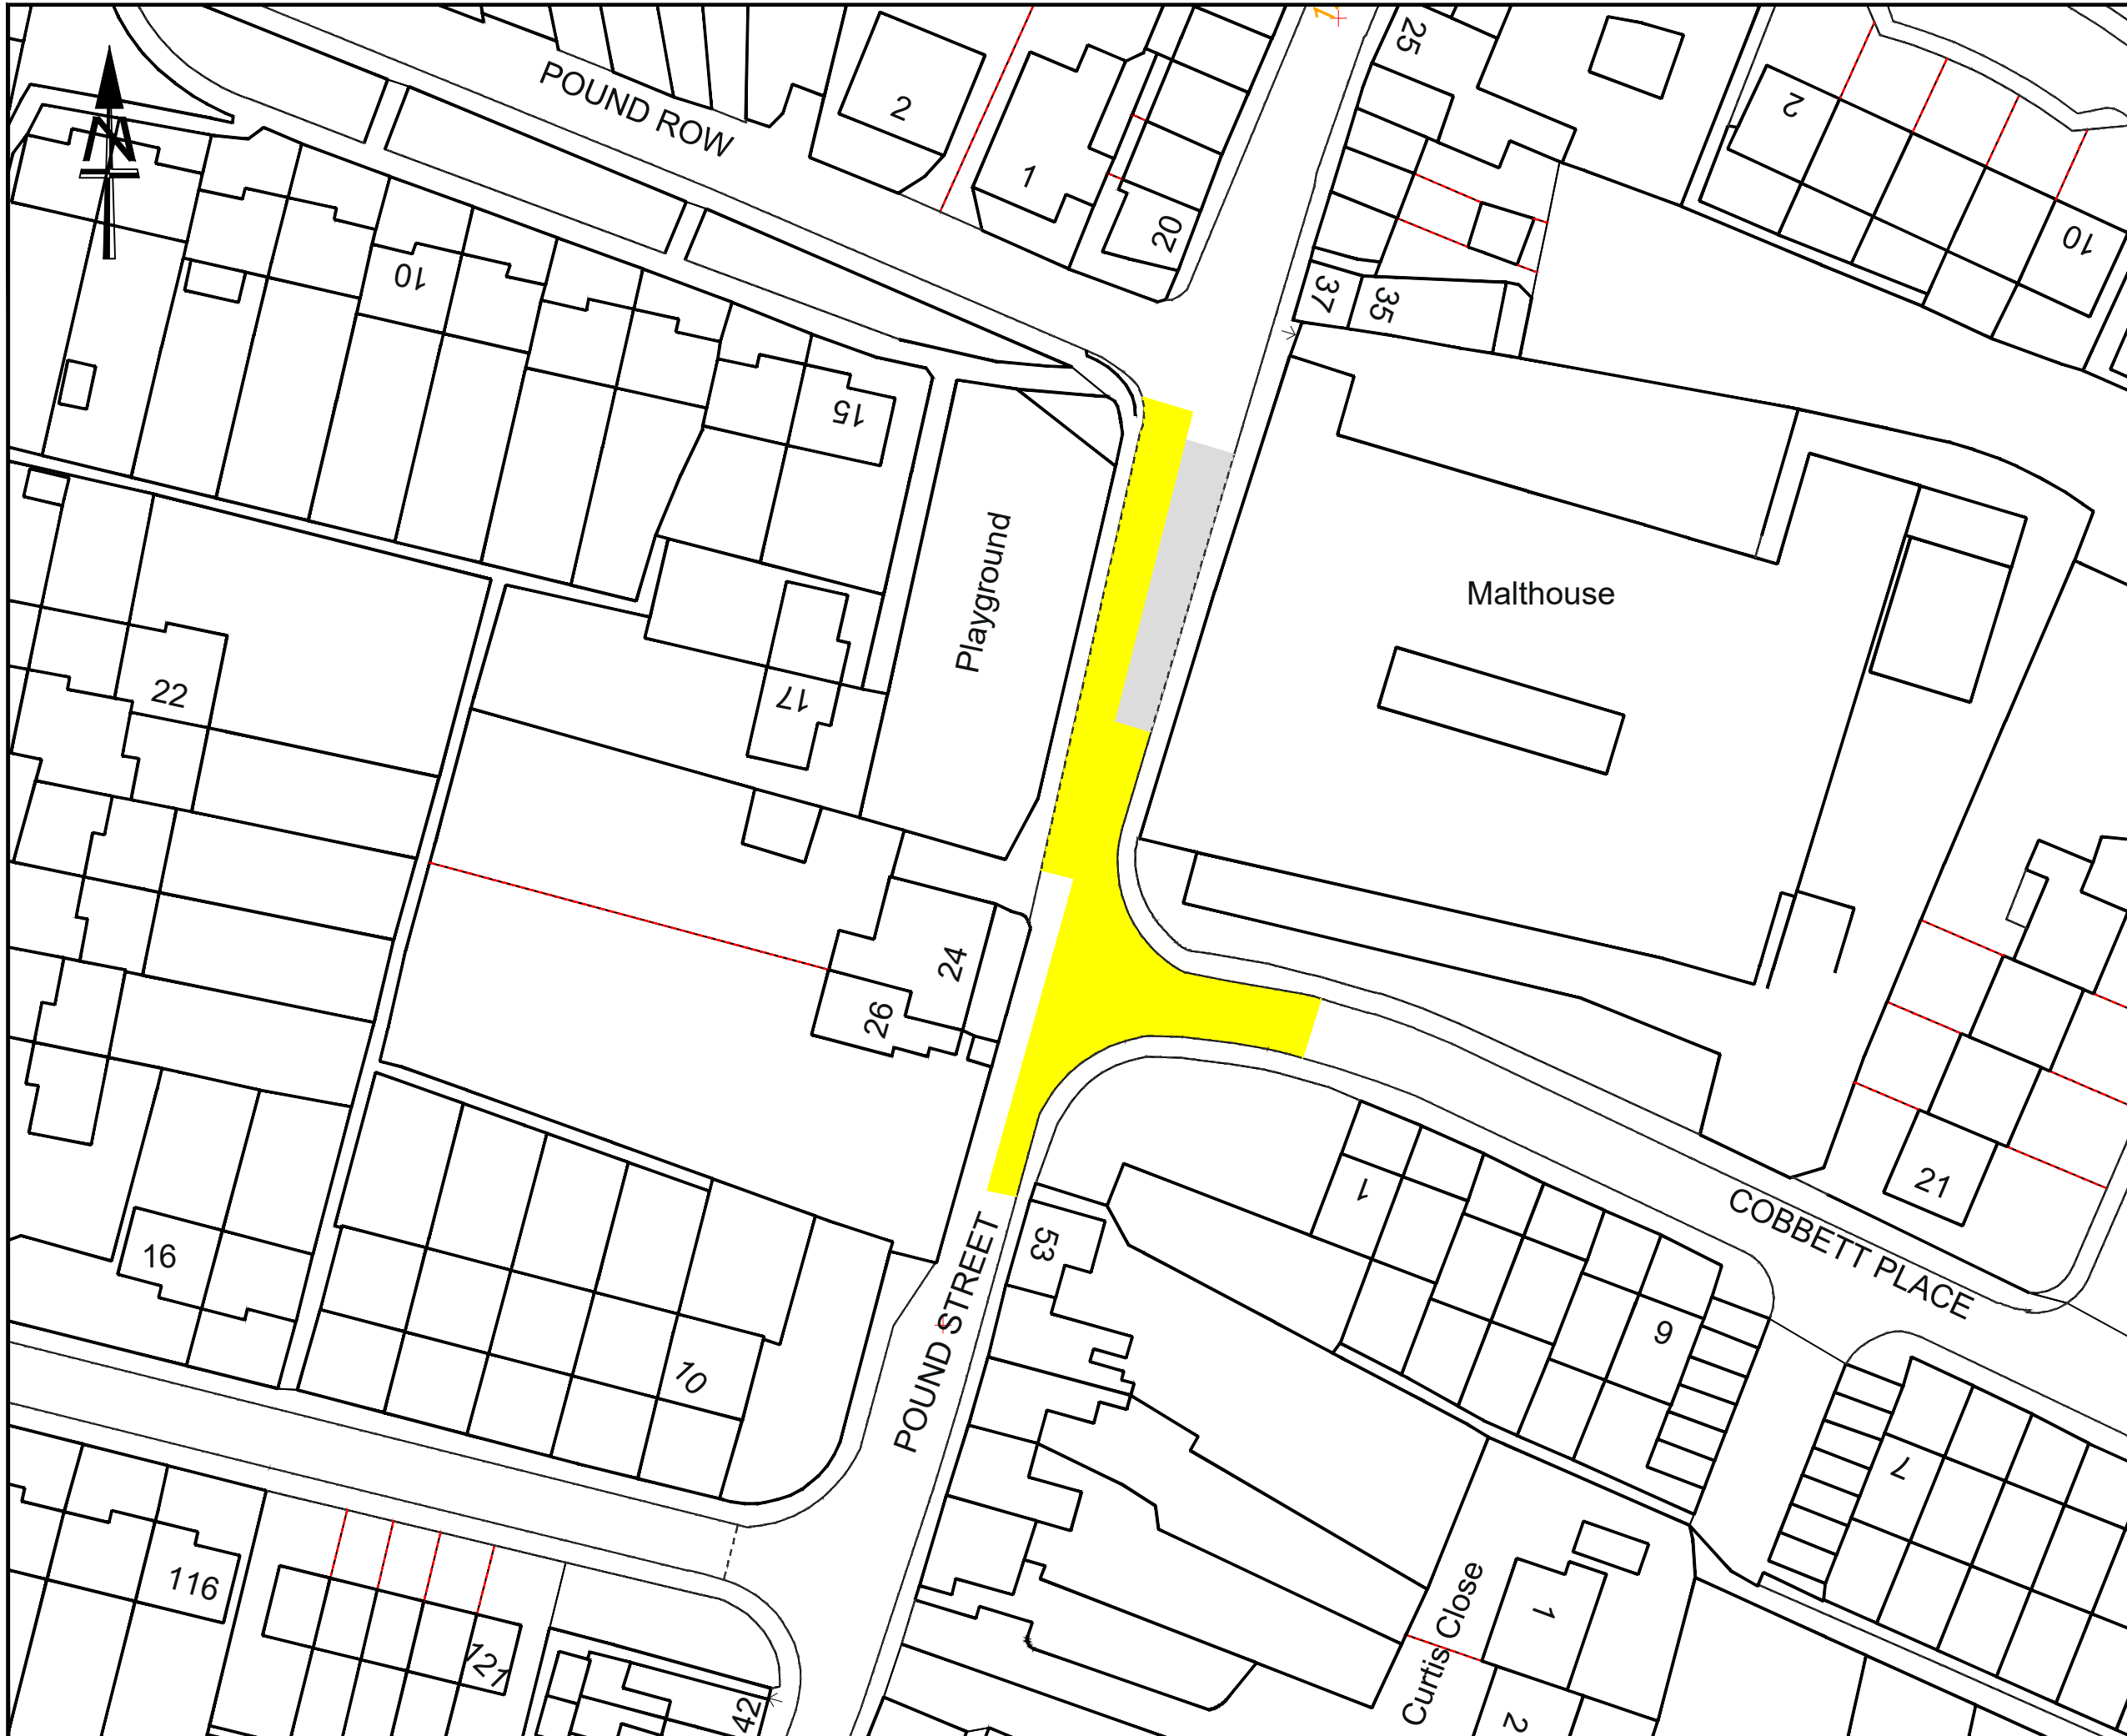

- NOTES:
- PROPOSED NO WAITING AT ANY TIME
 - EXISTING NO WAITING MON - FRI, 8AM - 6PM TO REMAIN

This map is reproduced from Ordnance Survey material with the permission of Ordnance Survey on behalf of the Controller of Her Majesty's Stationery Office © Crown copyright.
 Unauthorised reproduction infringes Crown Copyright and may lead to prosecution or Civil Proceedings.
 Wiltshire Council (100049050) 2024



Traffic & Network Management
 County Hall, Bythesea Road, Trowbridge
 Wiltshire, BA14 8JD
 Tel: 0300 4560100
 Website: www.wiltshire.gov.uk


F					
E					
D					
C					
B					
A					
O	09/23	JT	MS	MS	ORIGINAL
REV	DATE	DRAWN	CHECK	APPRV	DESCRIPTION

DRAWING PURPOSE:
For Consultation

PROJECT:
 Warminster Parking Review
 *

DRAWING TITLE:
 Site 7 - Pound St Parking Review
 *

SCALES:	NOT TO SCALE	SHEET SIZE:	A3
DRAWING No.	2022-089.JT.WARM.D006PD	REVISION:	*
FILE REF:	tet/catg/warminster/2022/2022-089		

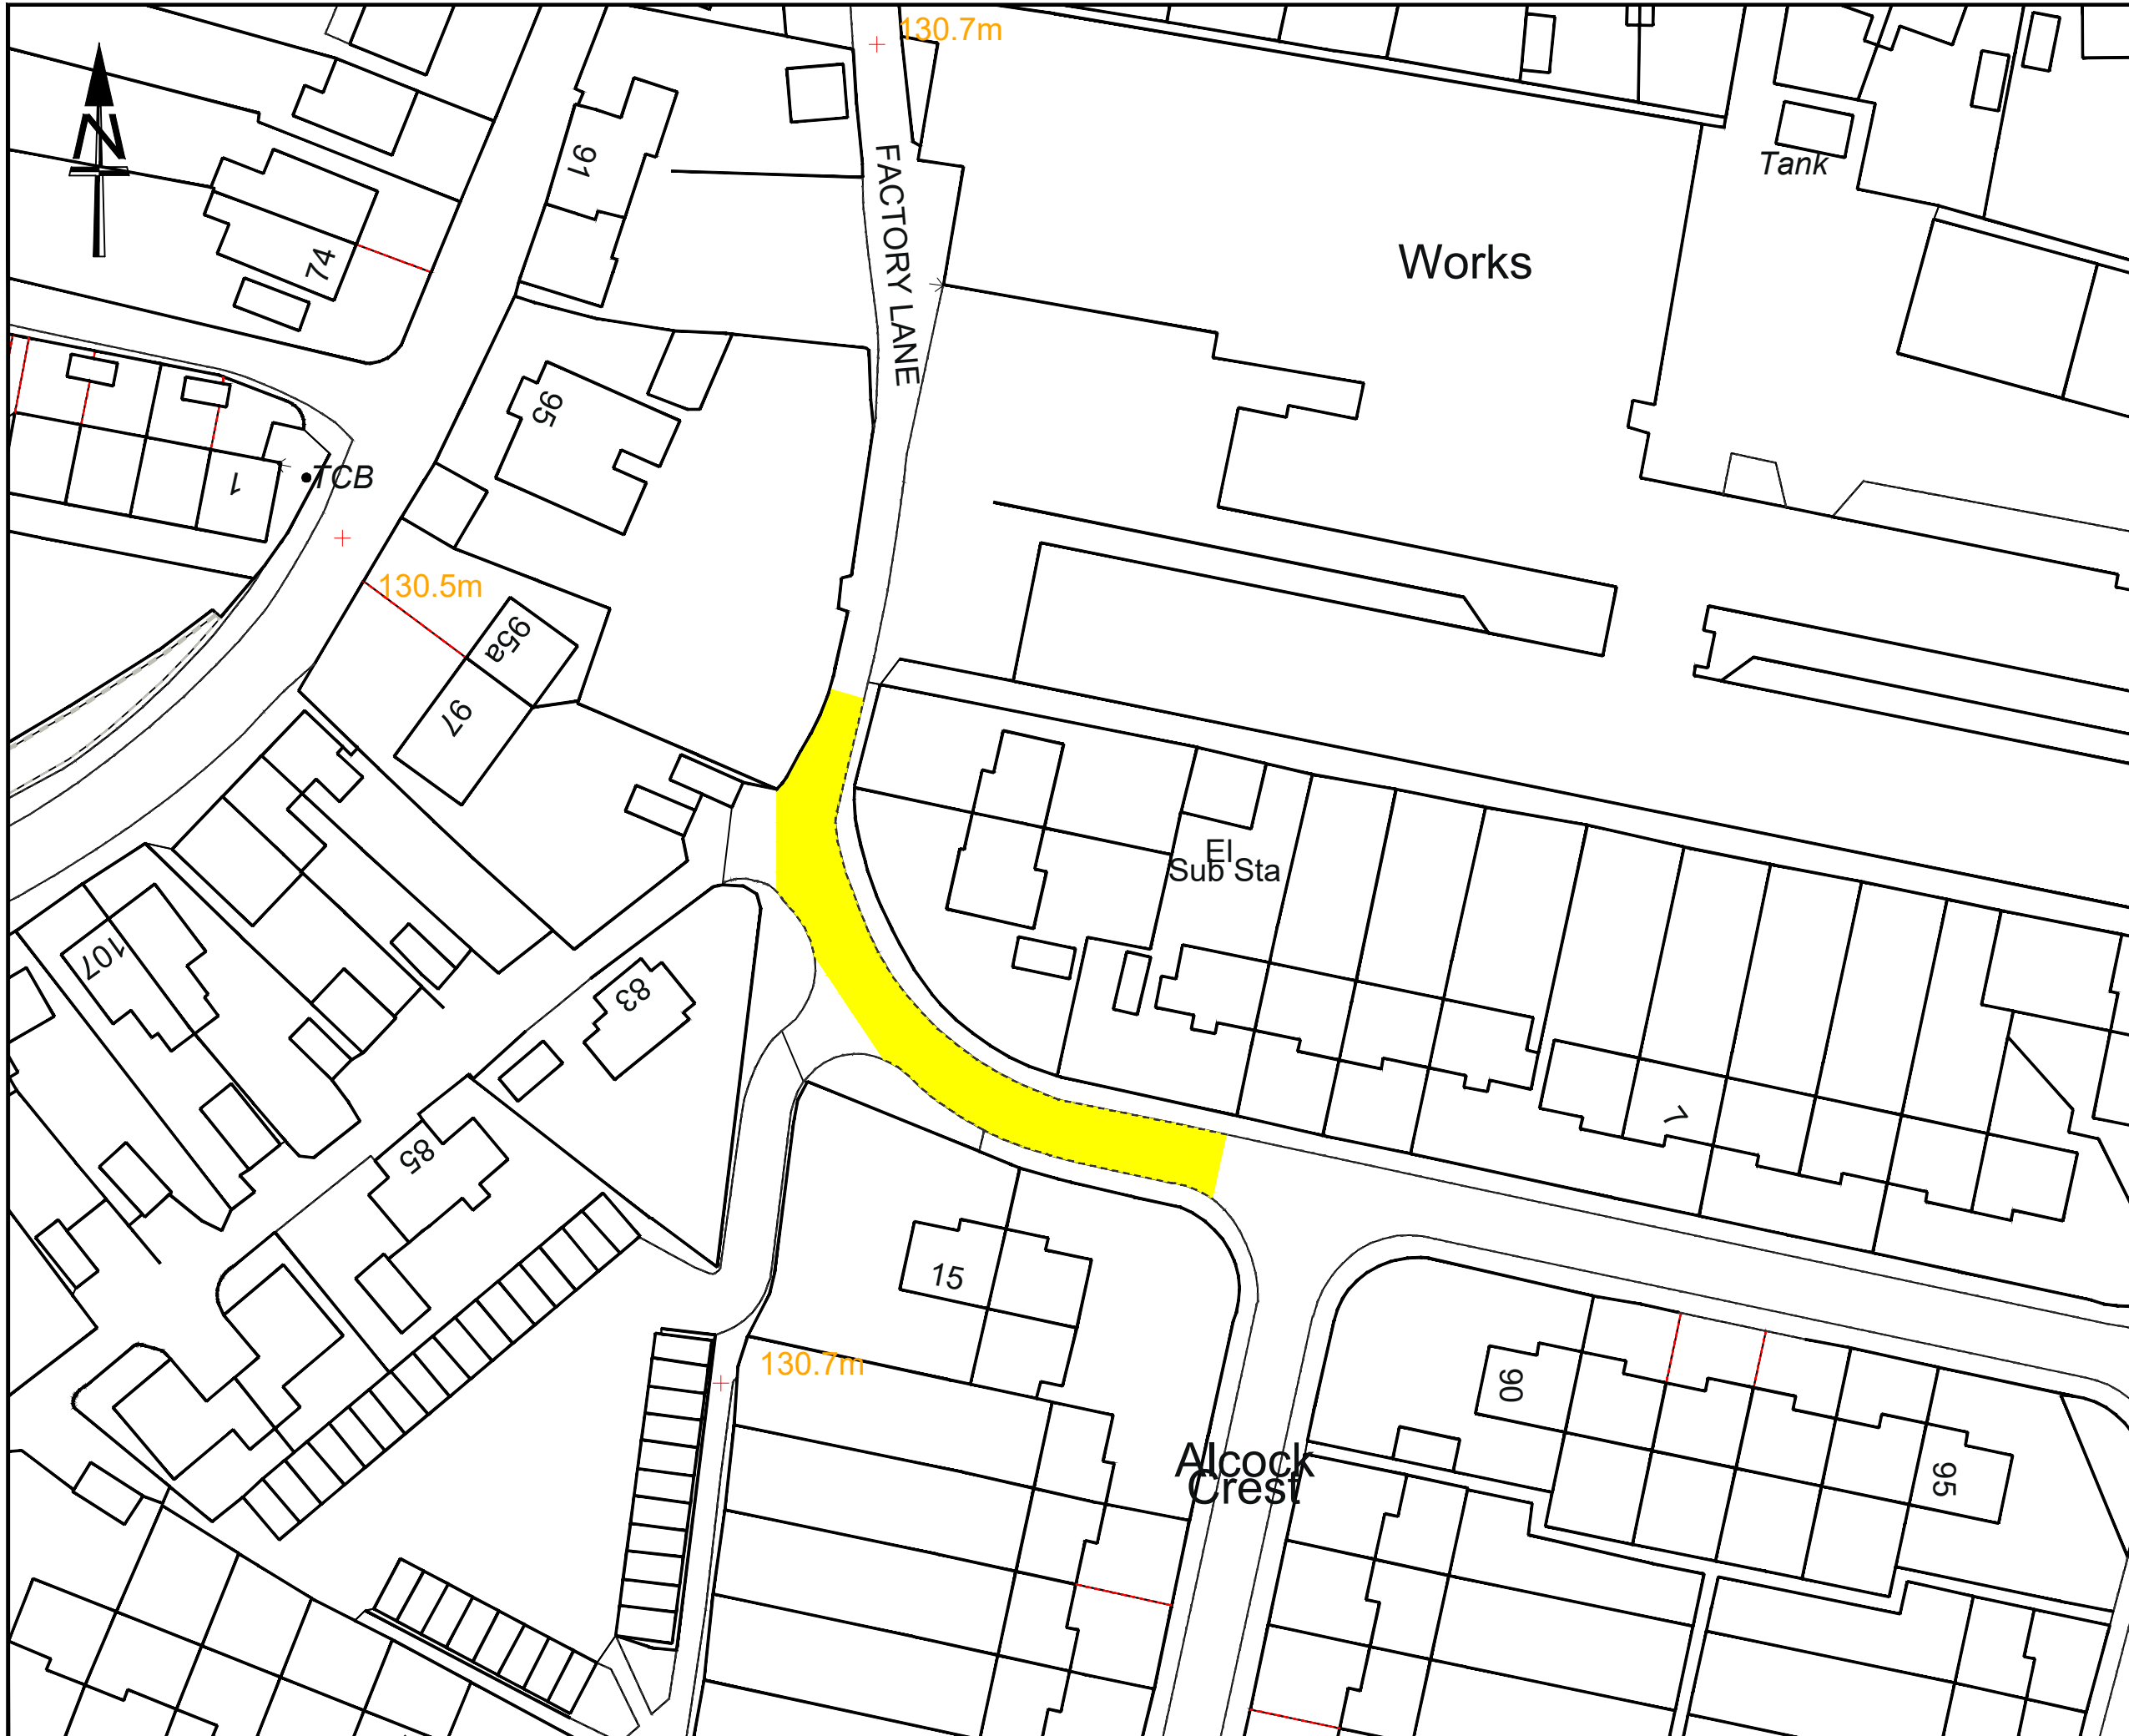

NOTES:

PROPOSED NO WAITING AT ANY TIME

This map is reproduced from Ordnance Survey material with the permission of Ordnance Survey on behalf of the Controller of Her Majesty's Stationery Office © Crown copyright.
 Unauthorised reproduction infringes Crown Copyright and may lead to prosecution or Civil Proceedings.
 Wiltshire Council (100049050) 2024

Wiltshire Council

Traffic & Network Management

County Hall, Bythesea Road, Trowbridge
 Wiltshire, BA14 8JD
 Tel: 0300 4560100
 Website: www.wiltshire.gov.uk


F					
E					
D					
C					
B					
A					
O	10/23	JT	MS	MS	ORIGINAL
REV	DATE	DRAWN	CHECK	APPRV	DESCRIPTION

DRAWING PURPOSE:
For Consultation

PROJECT:
 Warminster Parking Review
 *

DRAWING TITLE:
 Site 9 - Alcock Crescent Parking Review
 *

SCALES:	NOT TO SCALE	SHEET SIZE:	A3
DRAWING No.	2022-089.JT.WARM.D008PD	REVISION:	*
FILE REF:	tet/catg/warminster/2022/2022-089		

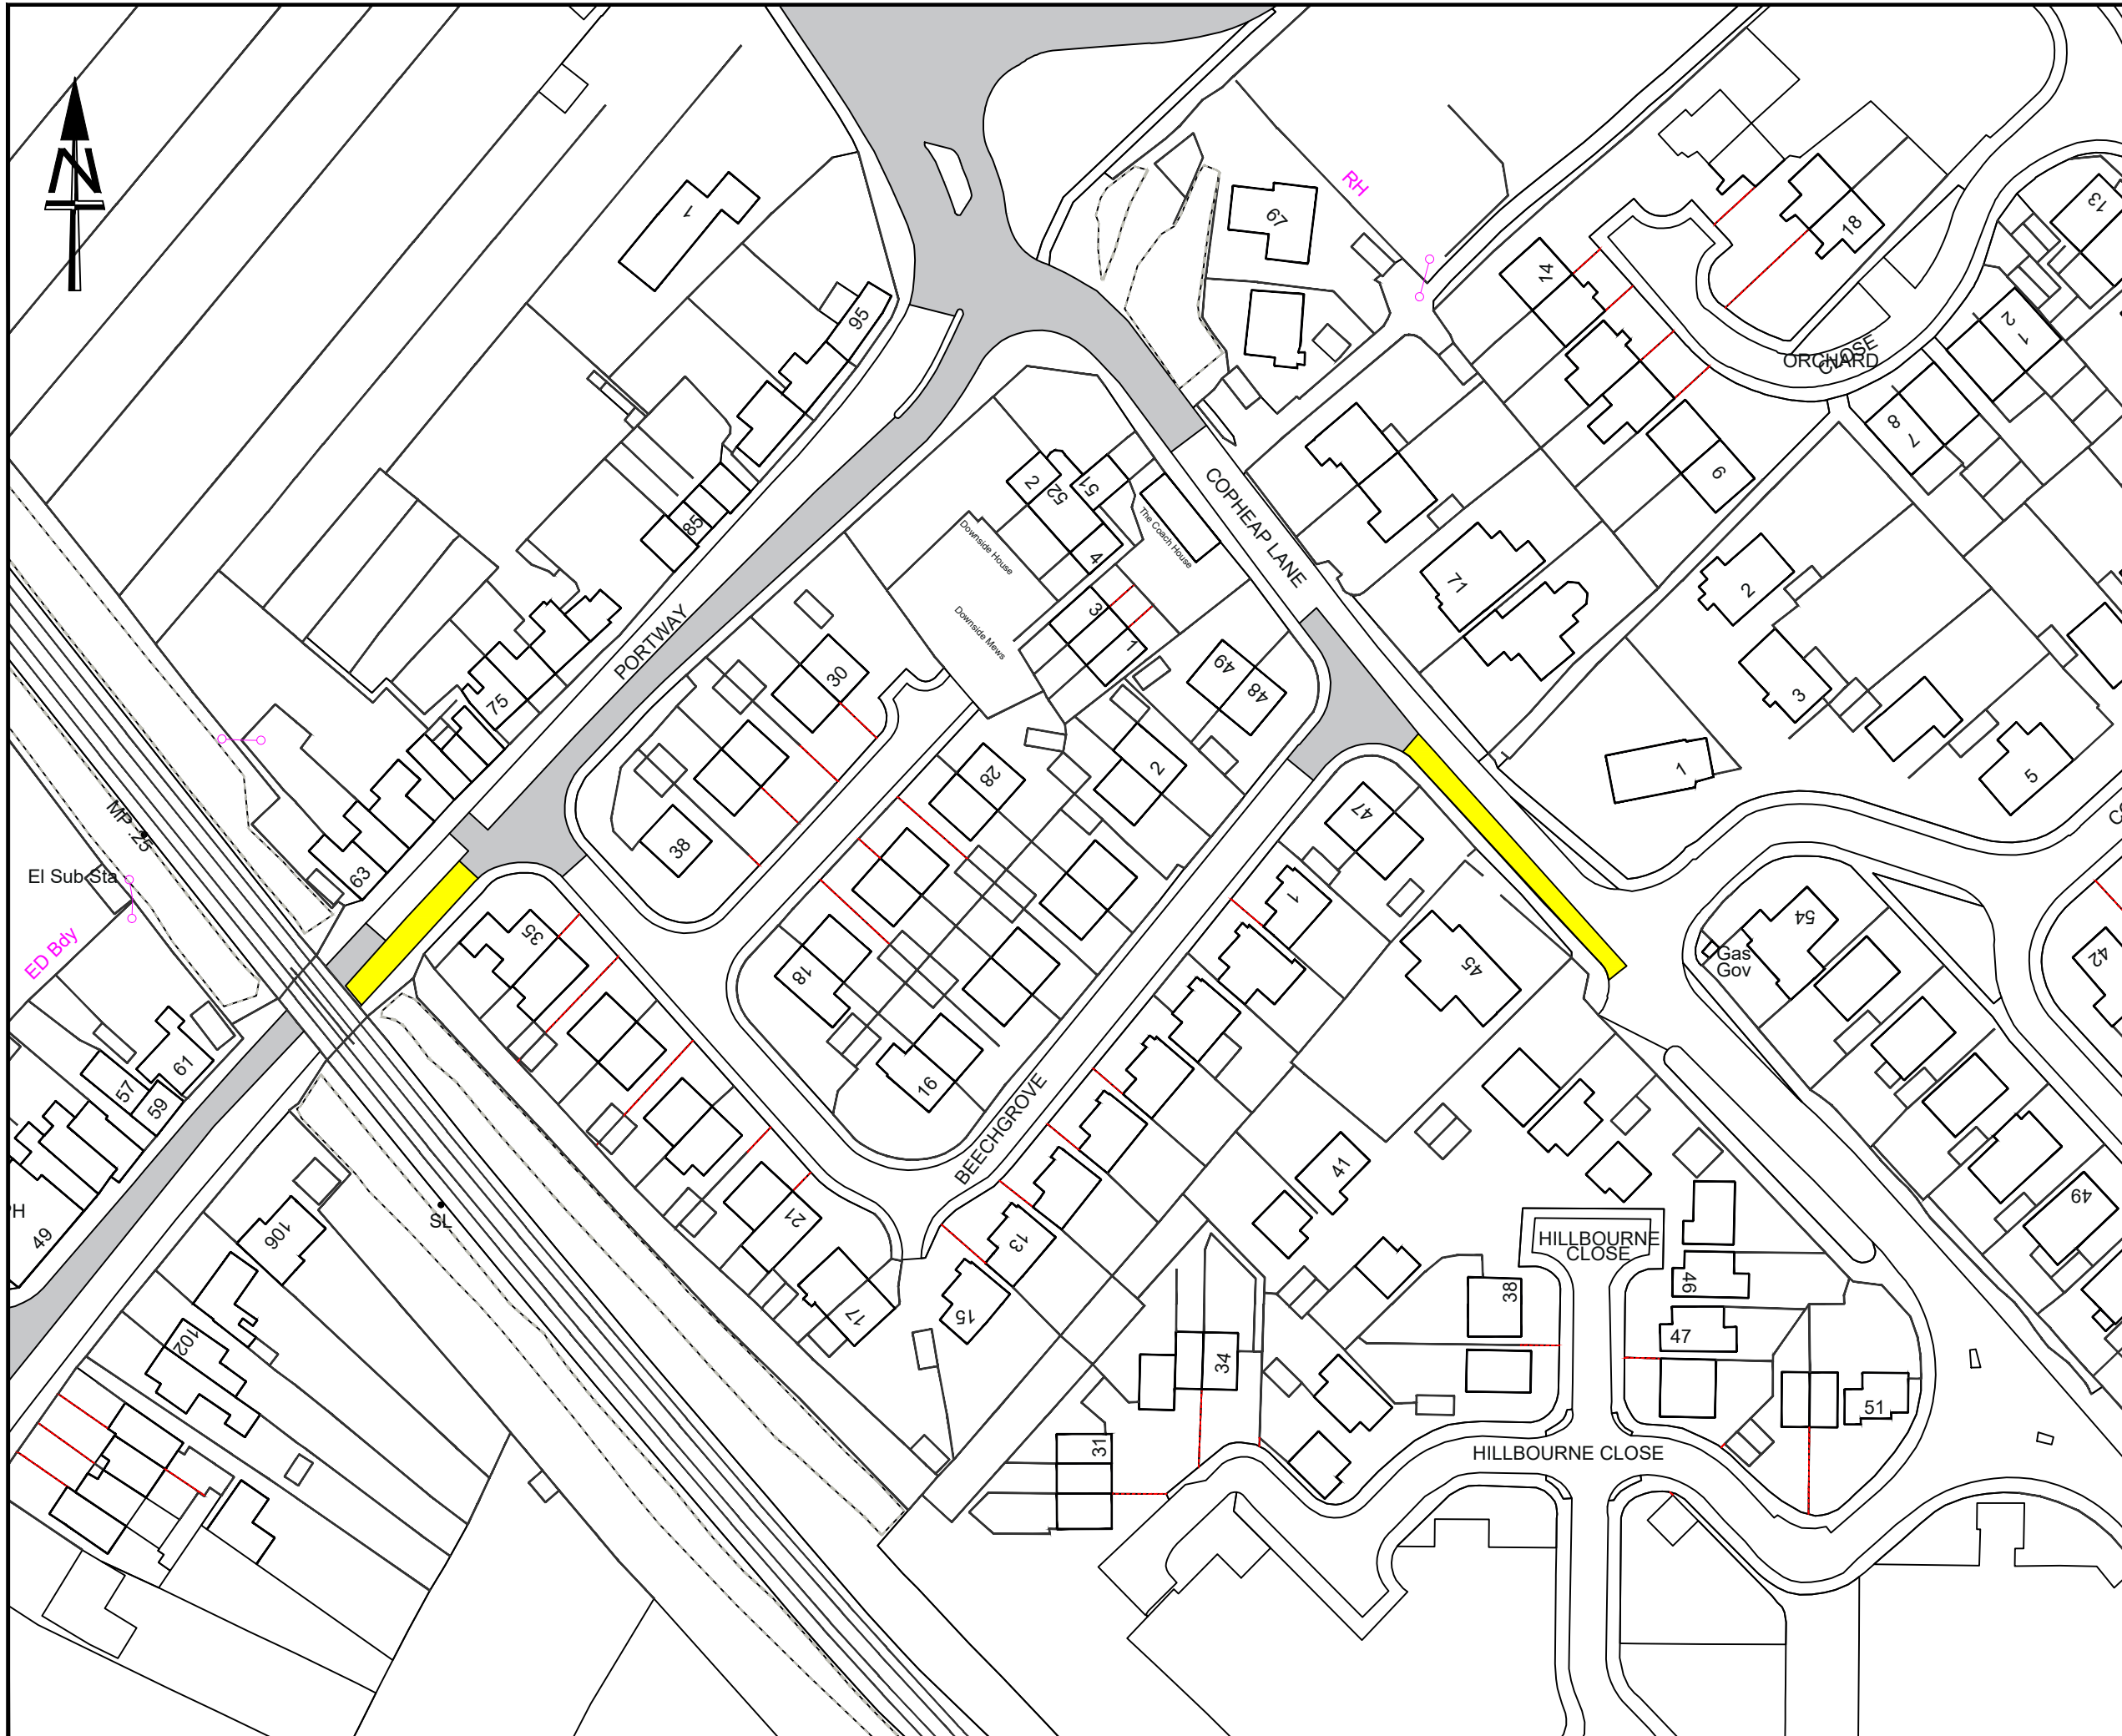

NOTES:

- PROPOSED NO WAITING AT ANY TIME
- EXISTING NO WAITING AT ANY TIME TO REMAIN

This map is reproduced from Ordnance Survey material with the permission of Ordnance Survey on behalf of the Controller of Her Majesty's Stationery Office © Crown copyright.
 Unauthorised reproduction infringes Crown Copyright and may lead to prosecution or Civil Proceedings.
 Wiltshire Council (100049050) 2024

Wiltshire Council

Traffic & Network Management

County Hall, Bythesea Road, Trowbridge
 Wiltshire, BA14 8JD
 Tel: 0300 4560100
 Website: www.wiltshire.gov.uk

F									
E									
D									
C									
B									
A									
O	09/23	JT	MS	MS	ORIGINAL				
REV	DATE	DRAWN	CHECK	APPRV	DESCRIPTION				

DRAWING PURPOSE:
For Consultation

PROJECT:
 2022-089 Warminster Parking Review
 *

DRAWING TITLE:
 Site 10 - Beach Grove Parking Review
 *

SCALES:	NOT TO SCALE	SHEET SIZE:	A3
DRAWING No.	2022-089.JT.WARM.D001PD	REVISION:	*
FILE REF:	tet/catg/warminster/2022/2022-089		



NOTES:

- PROPOSED NO WAITING AT ANY TIME
- EXISTING NO WAITING AT ANY TIME TO REMAIN

This map is reproduced from Ordnance Survey material with the permission of Ordnance Survey on behalf of the Controller of Her Majesty's Stationery Office © Crown copyright.
 Unauthorised reproduction infringes Crown Copyright and may lead to prosecution or Civil Proceedings.
 Wiltshire Council (100049050) 2024



Traffic & Network Management
 County Hall, Bythesea Road, Trowbridge
 Wiltshire, BA14 8JD
 Tel: 0300 4560100
 Website: www.wiltshire.gov.uk

F					
E					
D					
C					
B					
A					
O	10/23	JT	MS	MS	ORIGINAL
REV	DATE	DRAWN	CHECK	APPRV	DESCRIPTION

DRAWING PURPOSE:
For Consultation

PROJECT:
 Warminster Parking Review
 *

DRAWING TITLE:
 Site 11 0 West Parade Parking Review
 *

SCALES:	NOT TO SCALE	SHEET SIZE:	A3
DRAWING No.	2022-089.JT.WARM.D009PD	REVISION:	*
FILE REF:	tet/catg/warminster/2022/2022-089		