



Appendix 1

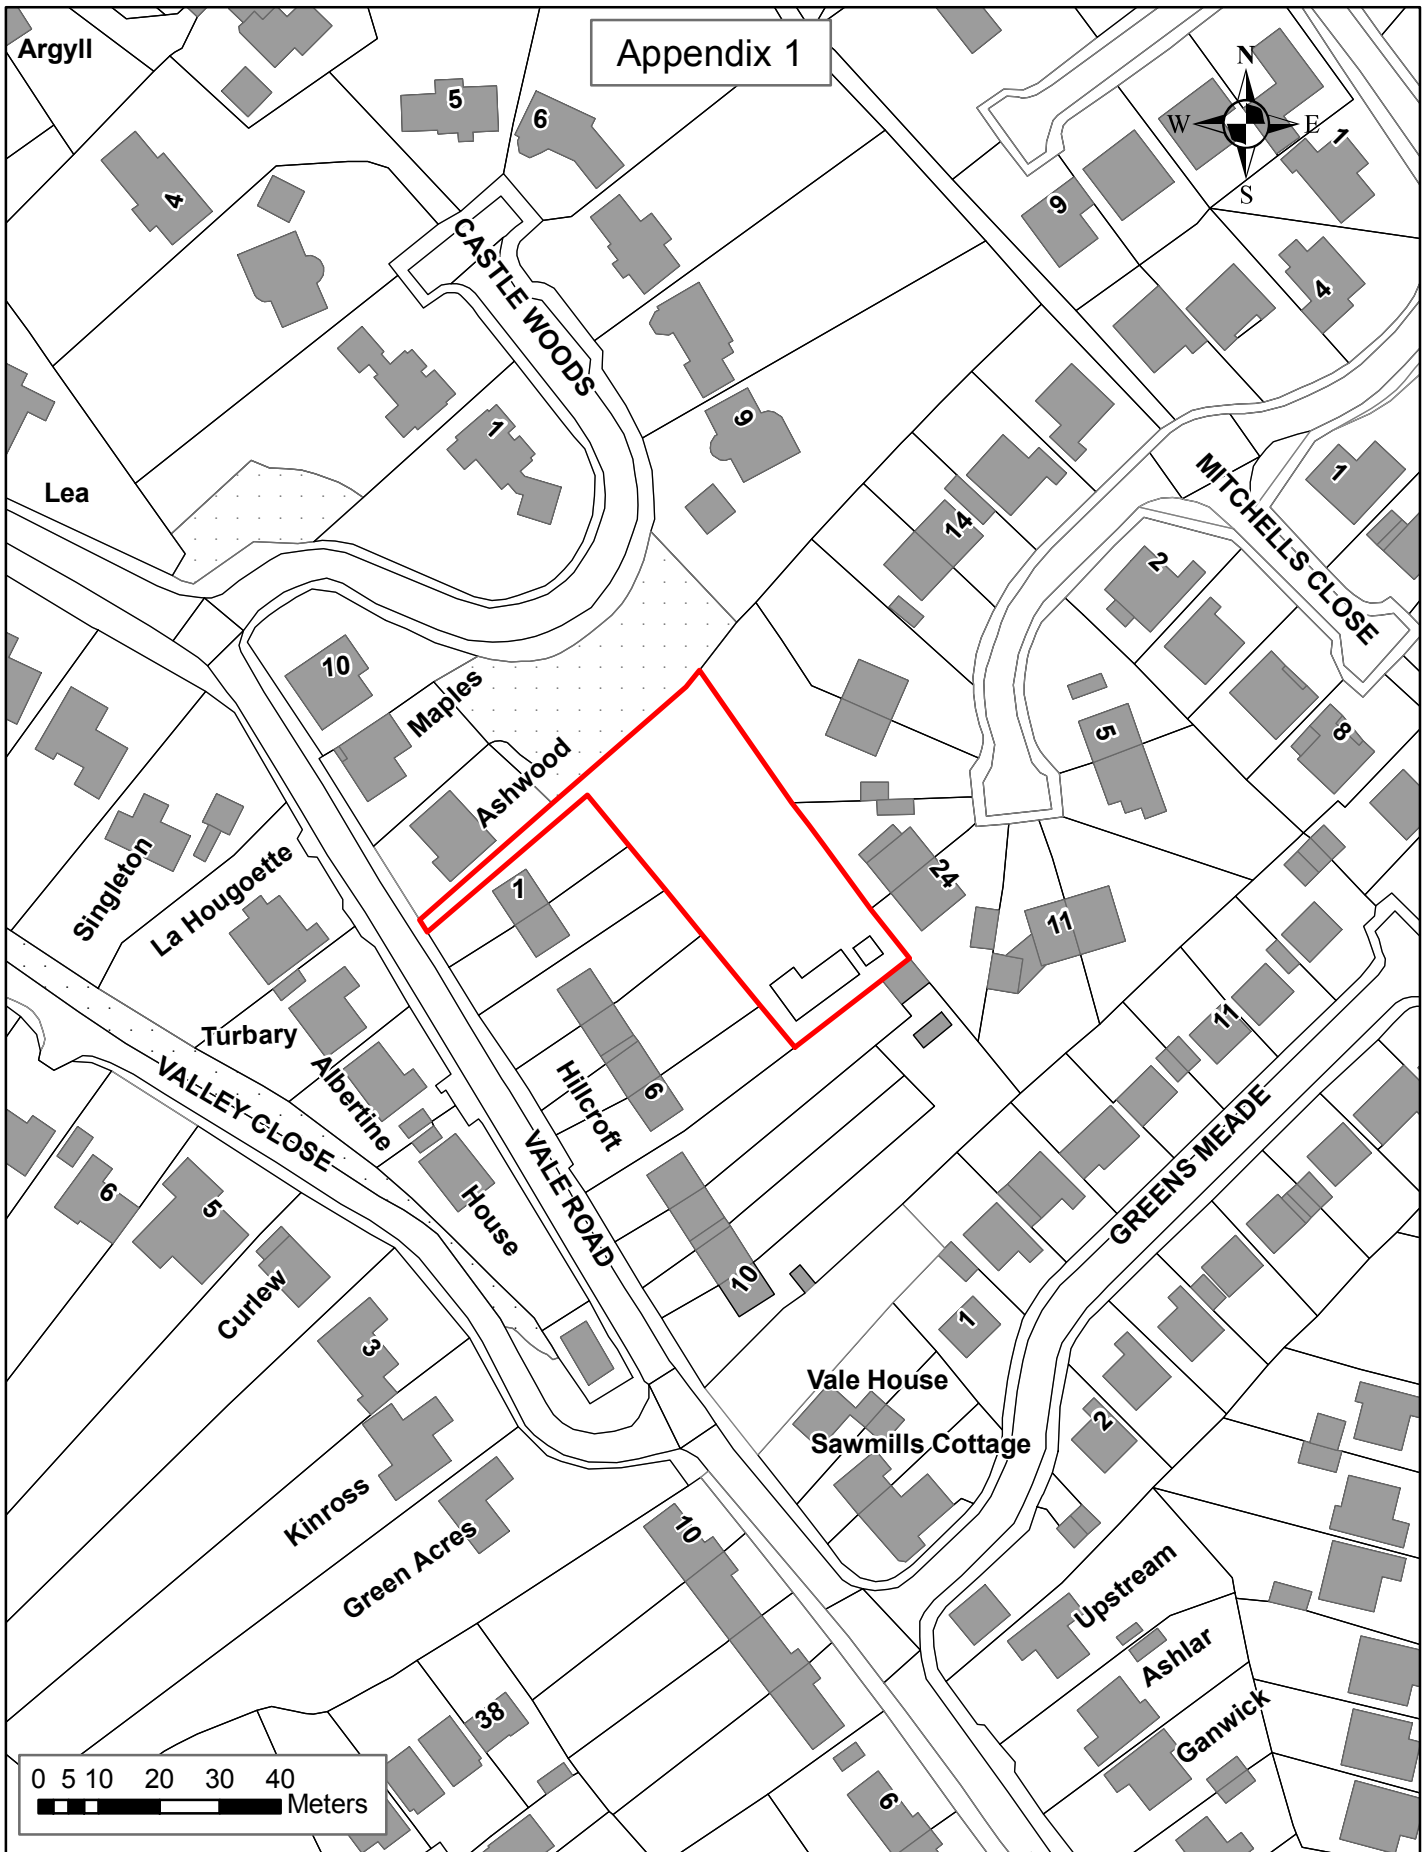

Title: <b>Woodfalls - Vale Road Allotments</b>		Crown copyright and database rights 2011 Ordnance Survey 100049050	
Date:	September 2011	Dr Carlton Brand BA MSc EngD Corporate Director, Resources Telephone 0300 456 0100	 Where everybody matters
Scale:	1:1250		
-		-	