


11/02312

Key:

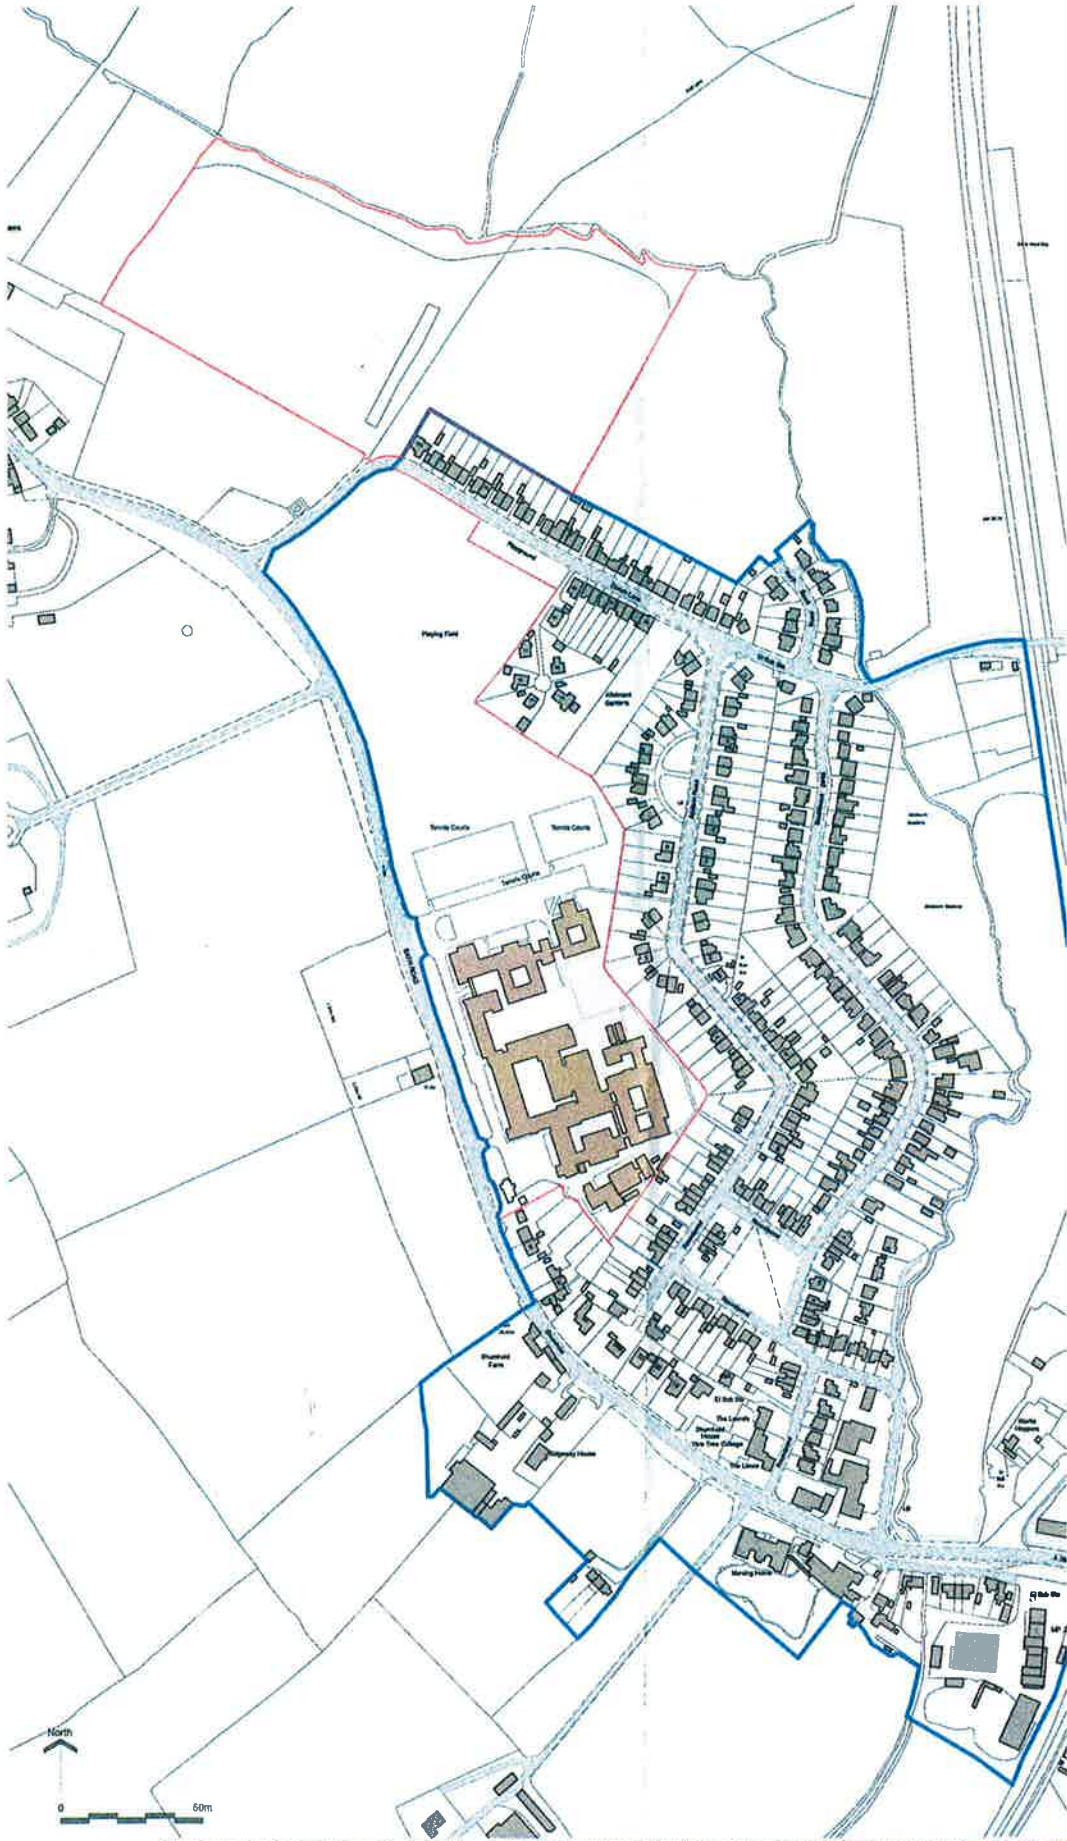

Site boundary



RECEIVED
15 AUG 2011



© Copyright Pegasus Planning Group Ltd. All rights reserved. Ordnance Survey Copyright Licence number 100026551. Pegasus Urban Design is part of Pegasus Planning Group LLP. Drawing prepared for planning. Any symbols not included in Pegasus for Melksham.

George Ward School redevelopment, Melksham - Site Plan

T 01286 641717 | F 01286 866116 | www.ppg-uk.co.uk | Team MCG/GR/GCT | 28 August 2009 | 1:300 @A2 | Pegasus Urban Design | dwp. W0106_10-1 | Client: Wiltshire County Council |

