




Southcott Manor Pewsey.

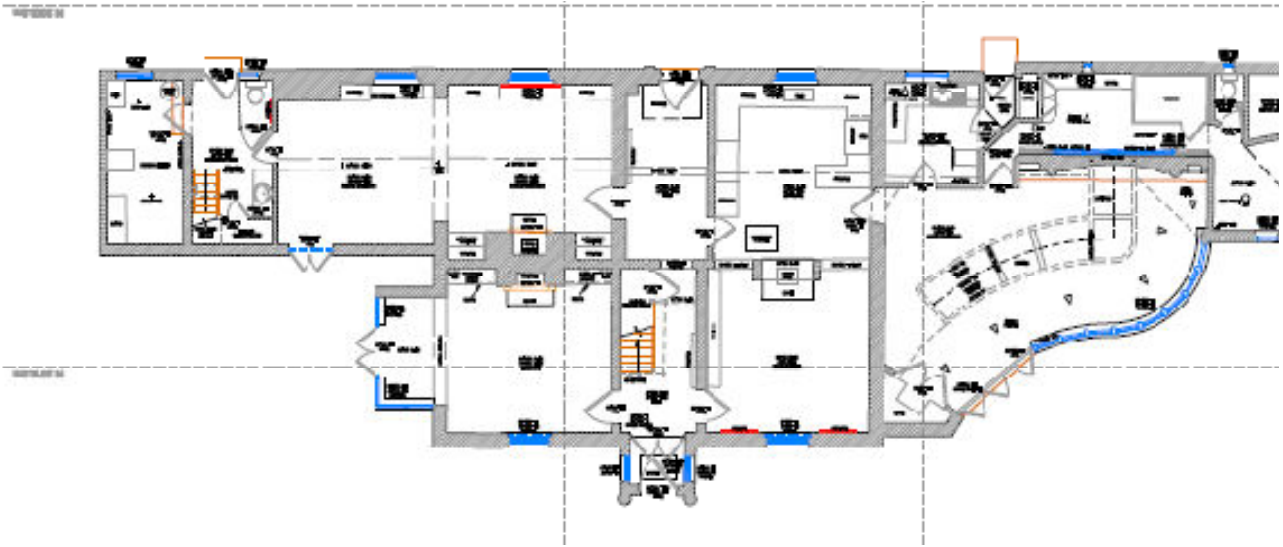

Existing part ground floor

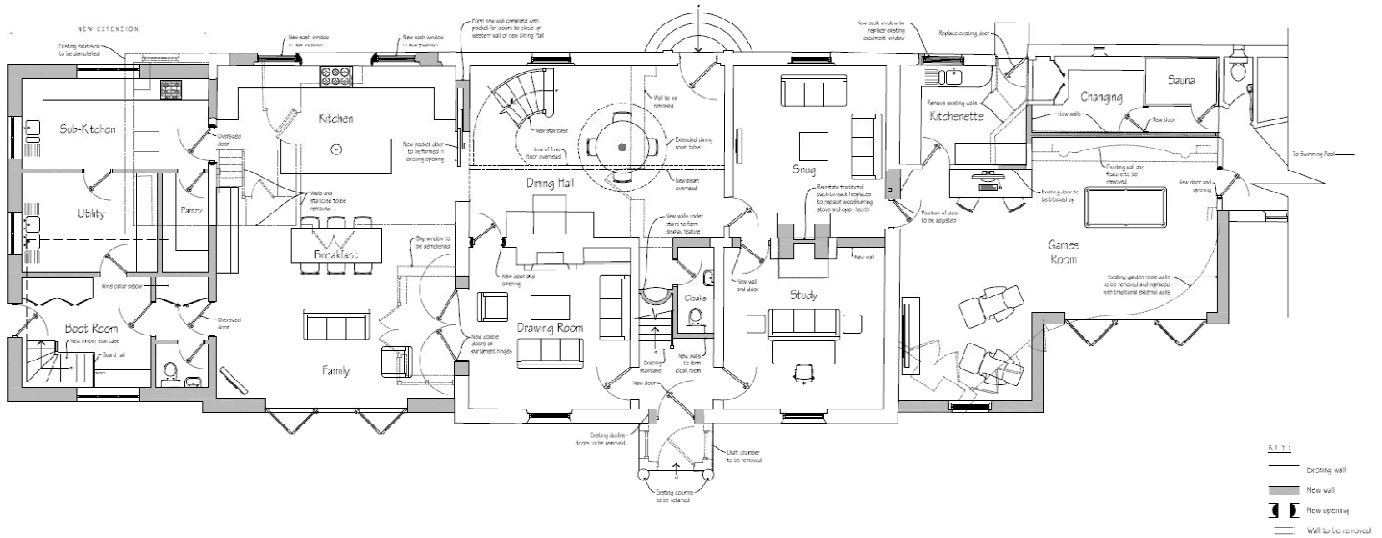


Initial submission part ground floor

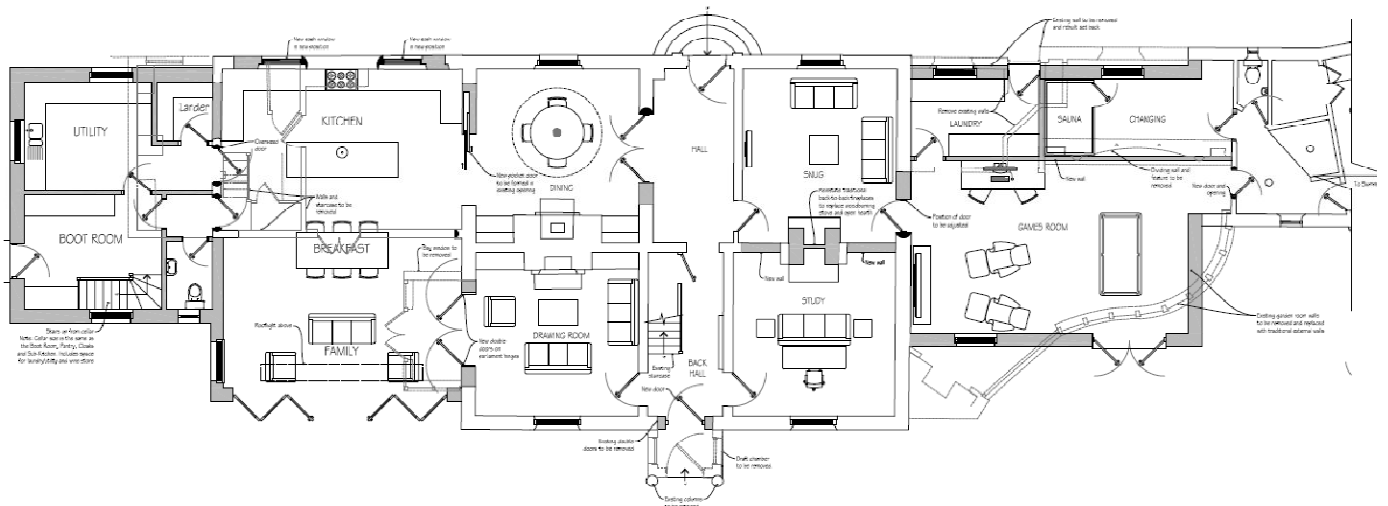


Revised part ground floor



Existing south elevation

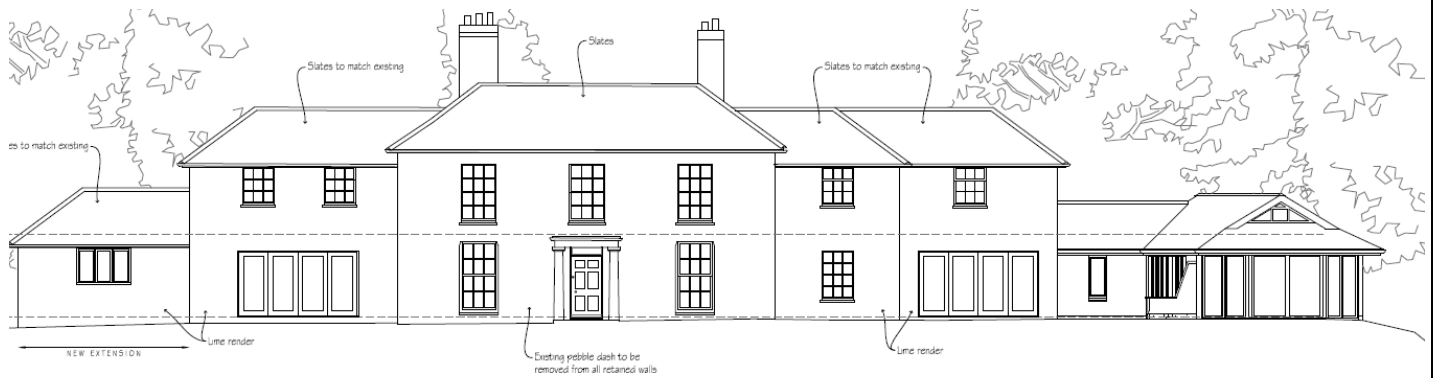


Initial submission south elevation

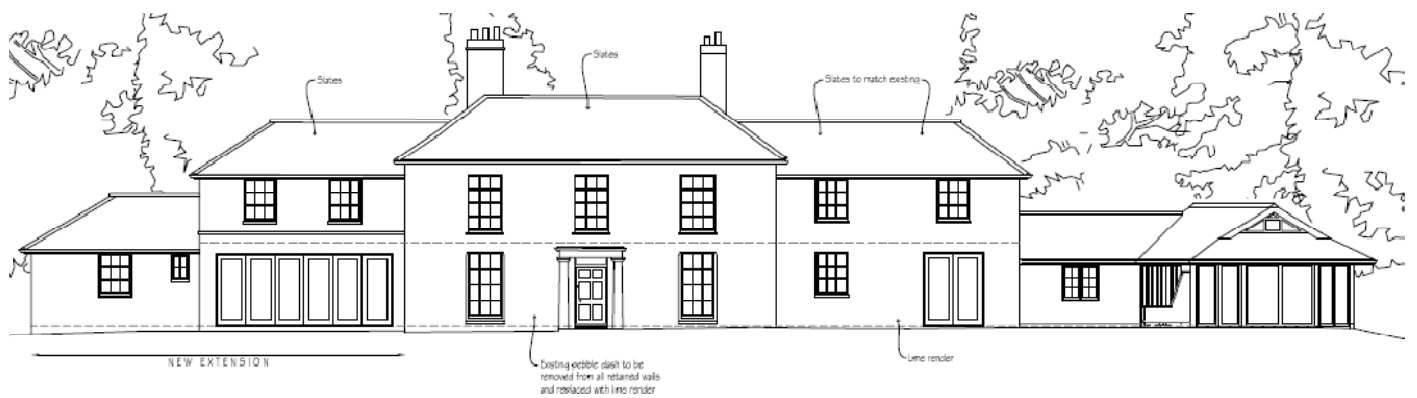


Revised south elevation




Existing north elevation

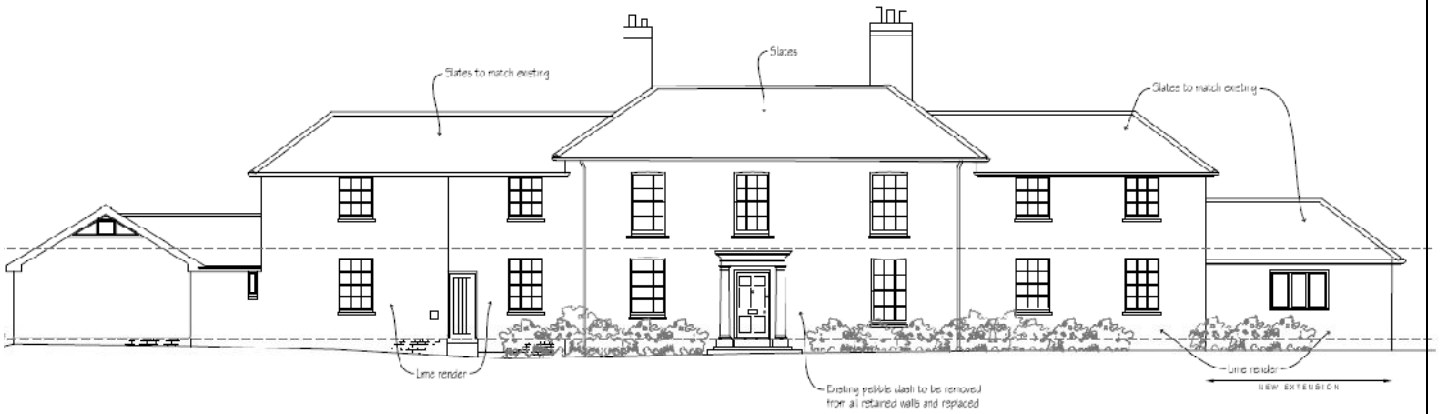

Initial submission north elevation.

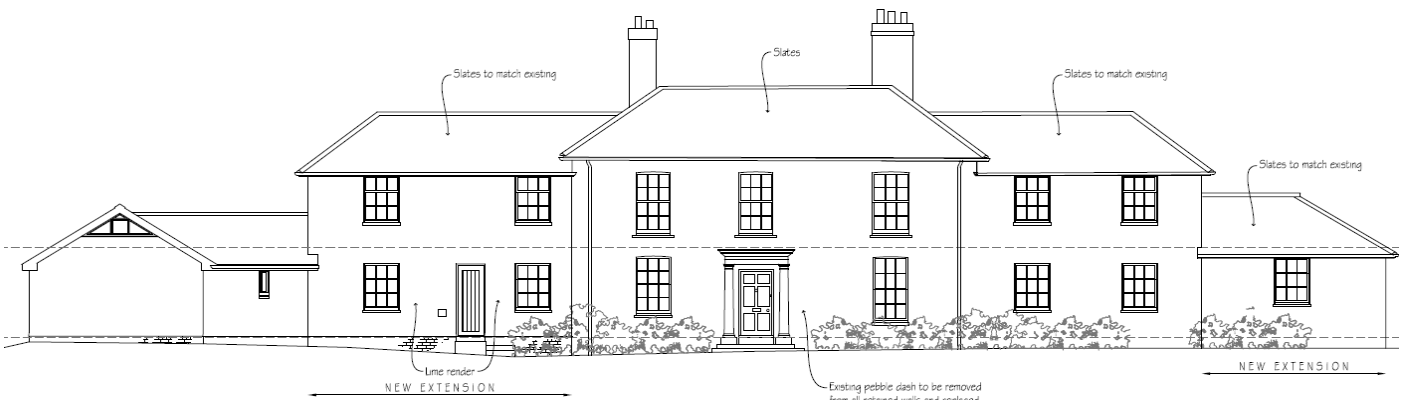

Revised north elevation

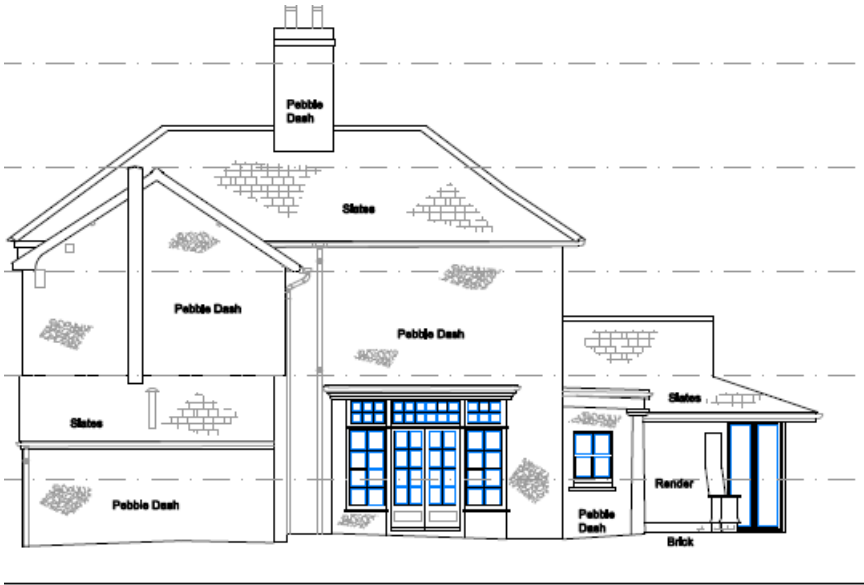


Existing west elevation




Initial submission west elevation




Revised west elevation

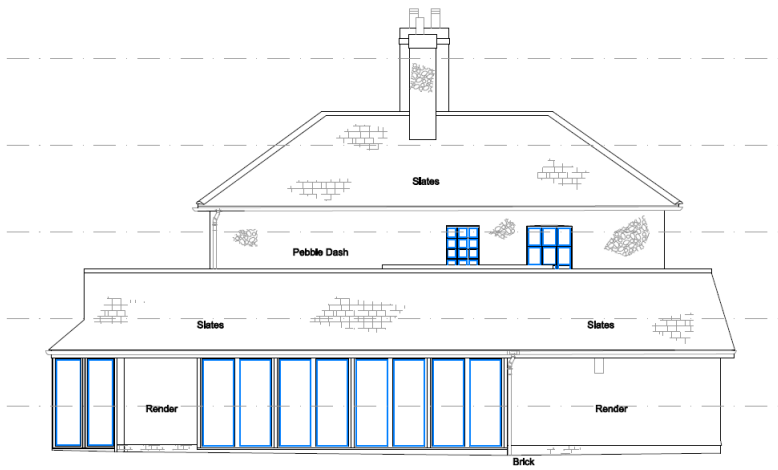

Existing east elevation

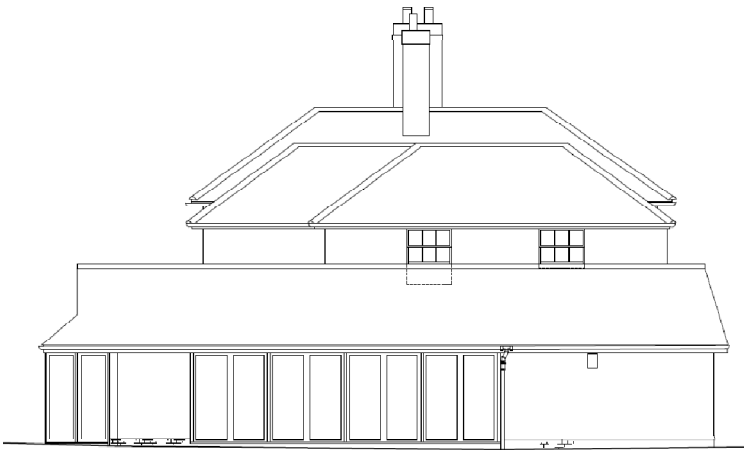

Initial submission east elevation

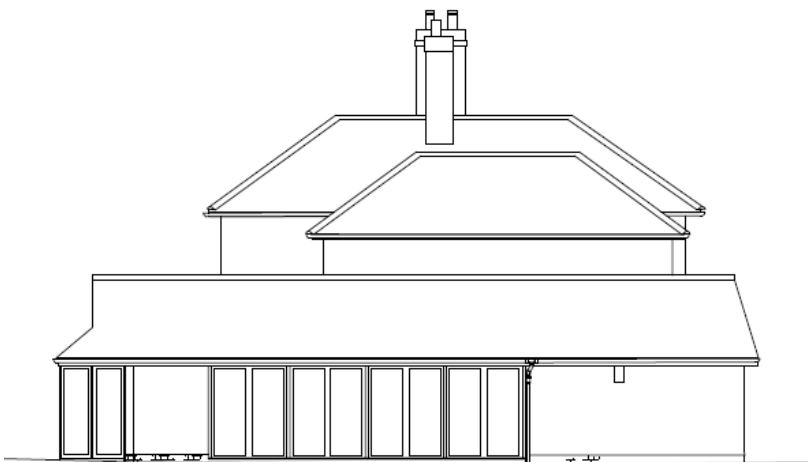

Revised east elevation