


RESPONSIBILITY IS NOT ACCEPTED FOR ERRORS MADE BY OTHERS IN SCALING FROM THIS DRAWING
 CONTRACTORS MUST CHECK ALL DIMENSIONS ON SITE
 DISCREPANCIES MUST BE REPORTED IMMEDIATELY TO THE ARCHITECT BEFORE PROCEEDING.
 THIS DRAWING IS COPYRIGHT © 2012 Nash Partnership. All rights reserved.

Rev.	Date	Initials
P1	31.05.12	JE
P2	11.06.12	JE

CDM Regulations

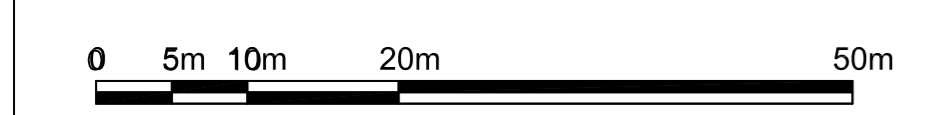

PLANNING

Nash Partnership
 Somerset Coalhouse
 23a Sydney Buildings
 Bathwick, Bath
 BA2 6BZ
 Telephone: (01225) 442424
 Facsimile: (01225) 442484
 mail@nashpartnership.com

Drawn AA	Proj Manager JE	Scale 1:500@A1	Date first created 31.05.12
-------------	--------------------	-------------------	--------------------------------

DRAWING No. 12010(L)012	REVISION P2
-----------------------------------	-----------------------

PROJECT
Hitachi CCVS, Trowbridge

TITLE
Proposed Site Layout Plan



Existing ditch and hedge maintained.
 New bund and landscape belt, see Landscape Architect drawings for details.

