



Date : 16.01.13

Project : Coate Bridge, Devides
Drawing Title :
SITE LOCATION PLAN 02

Scale : 1:1250 @A1

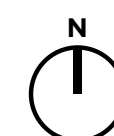

Scalebar :

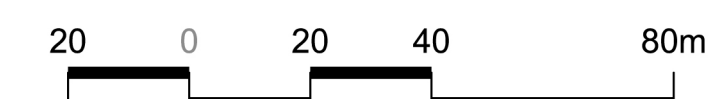

Revision:	Status:
00	Planning

KEY:

Application Boundary