


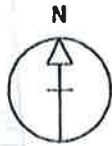

INDEX MAP PLAN




Plan prepared on 02/02/2008 at 00:00:01

ORDNANCE SURVEY MAP REFERENCE:

SU0764NE

SCALE 1:1250

©CROWN COPYRIGHT. Produced by HMLR. Further reproduction in whole or in part is prohibited without the prior written permission of Ordnance Survey. Licence Number GD 272728.

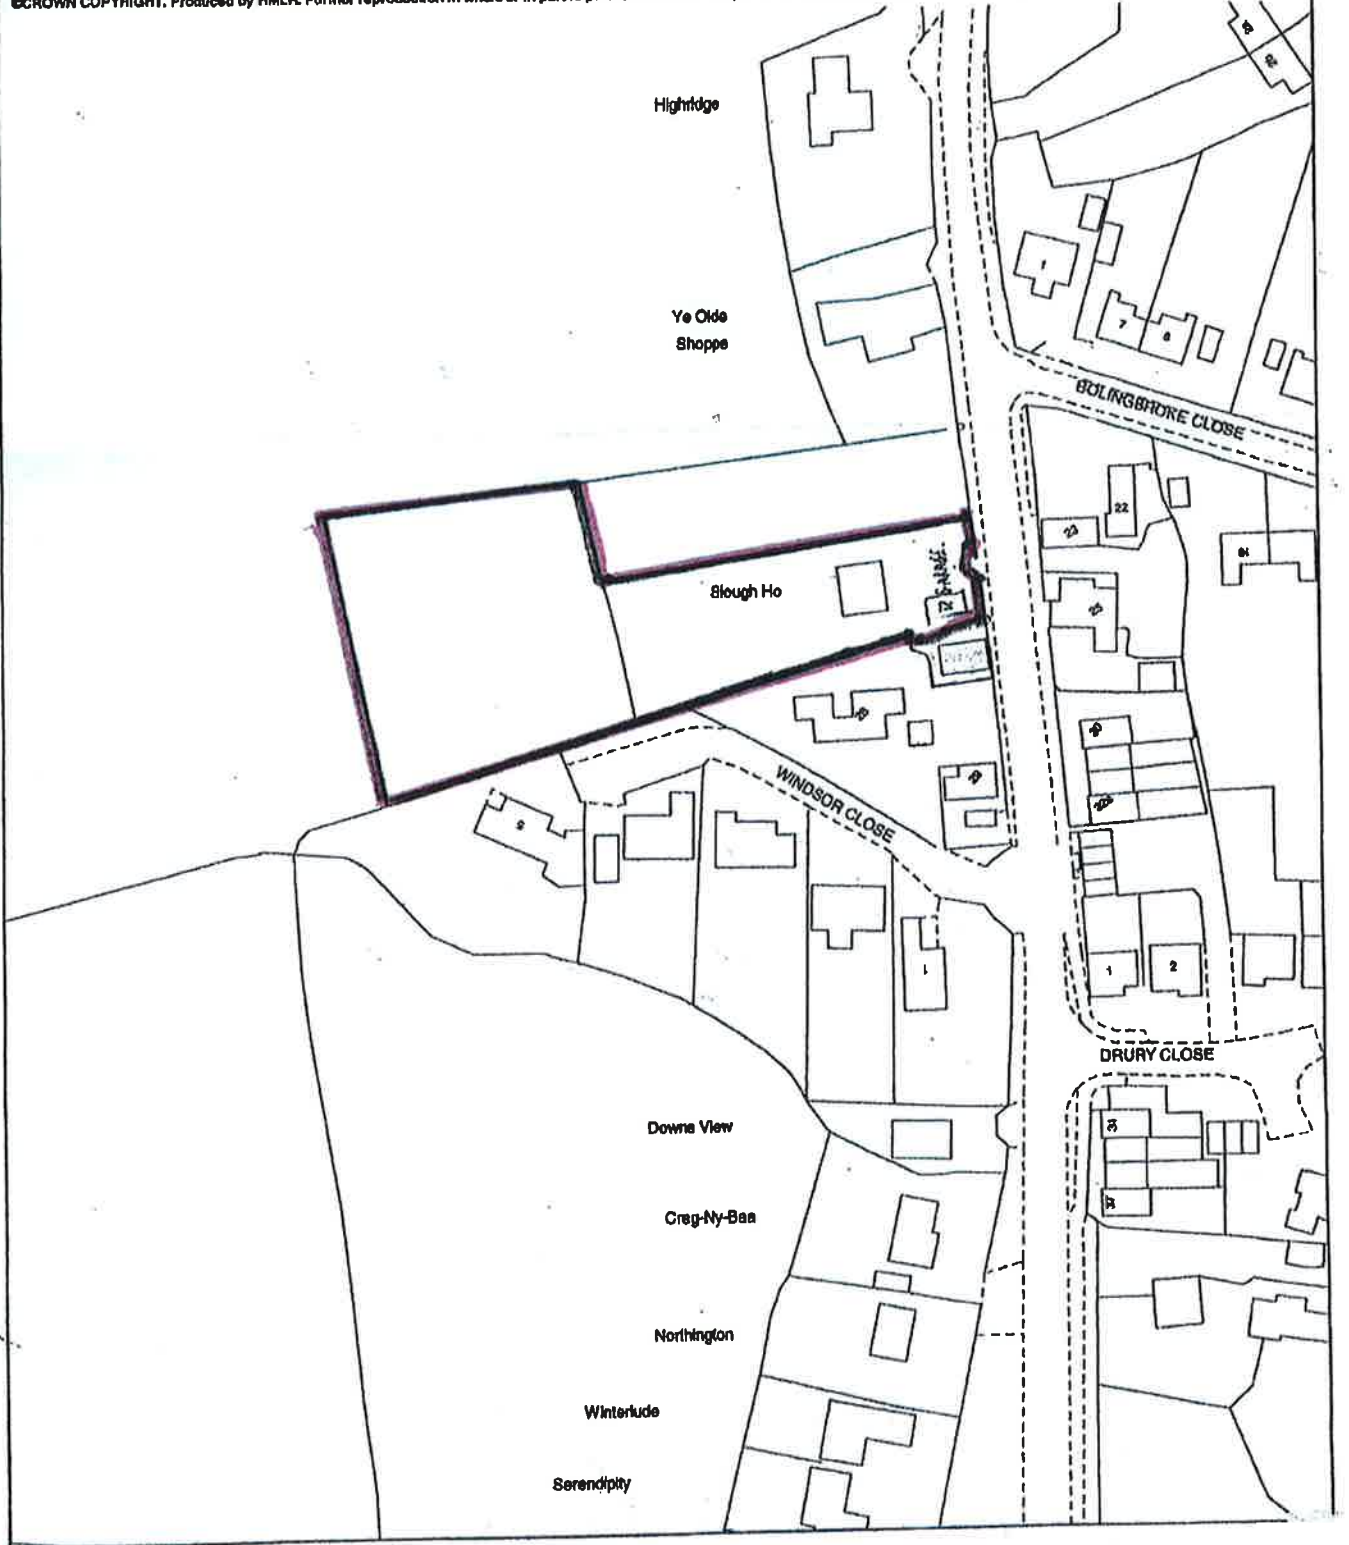

This plan should be read in conjunction with result P17EYEB