


DO NOT SCALE

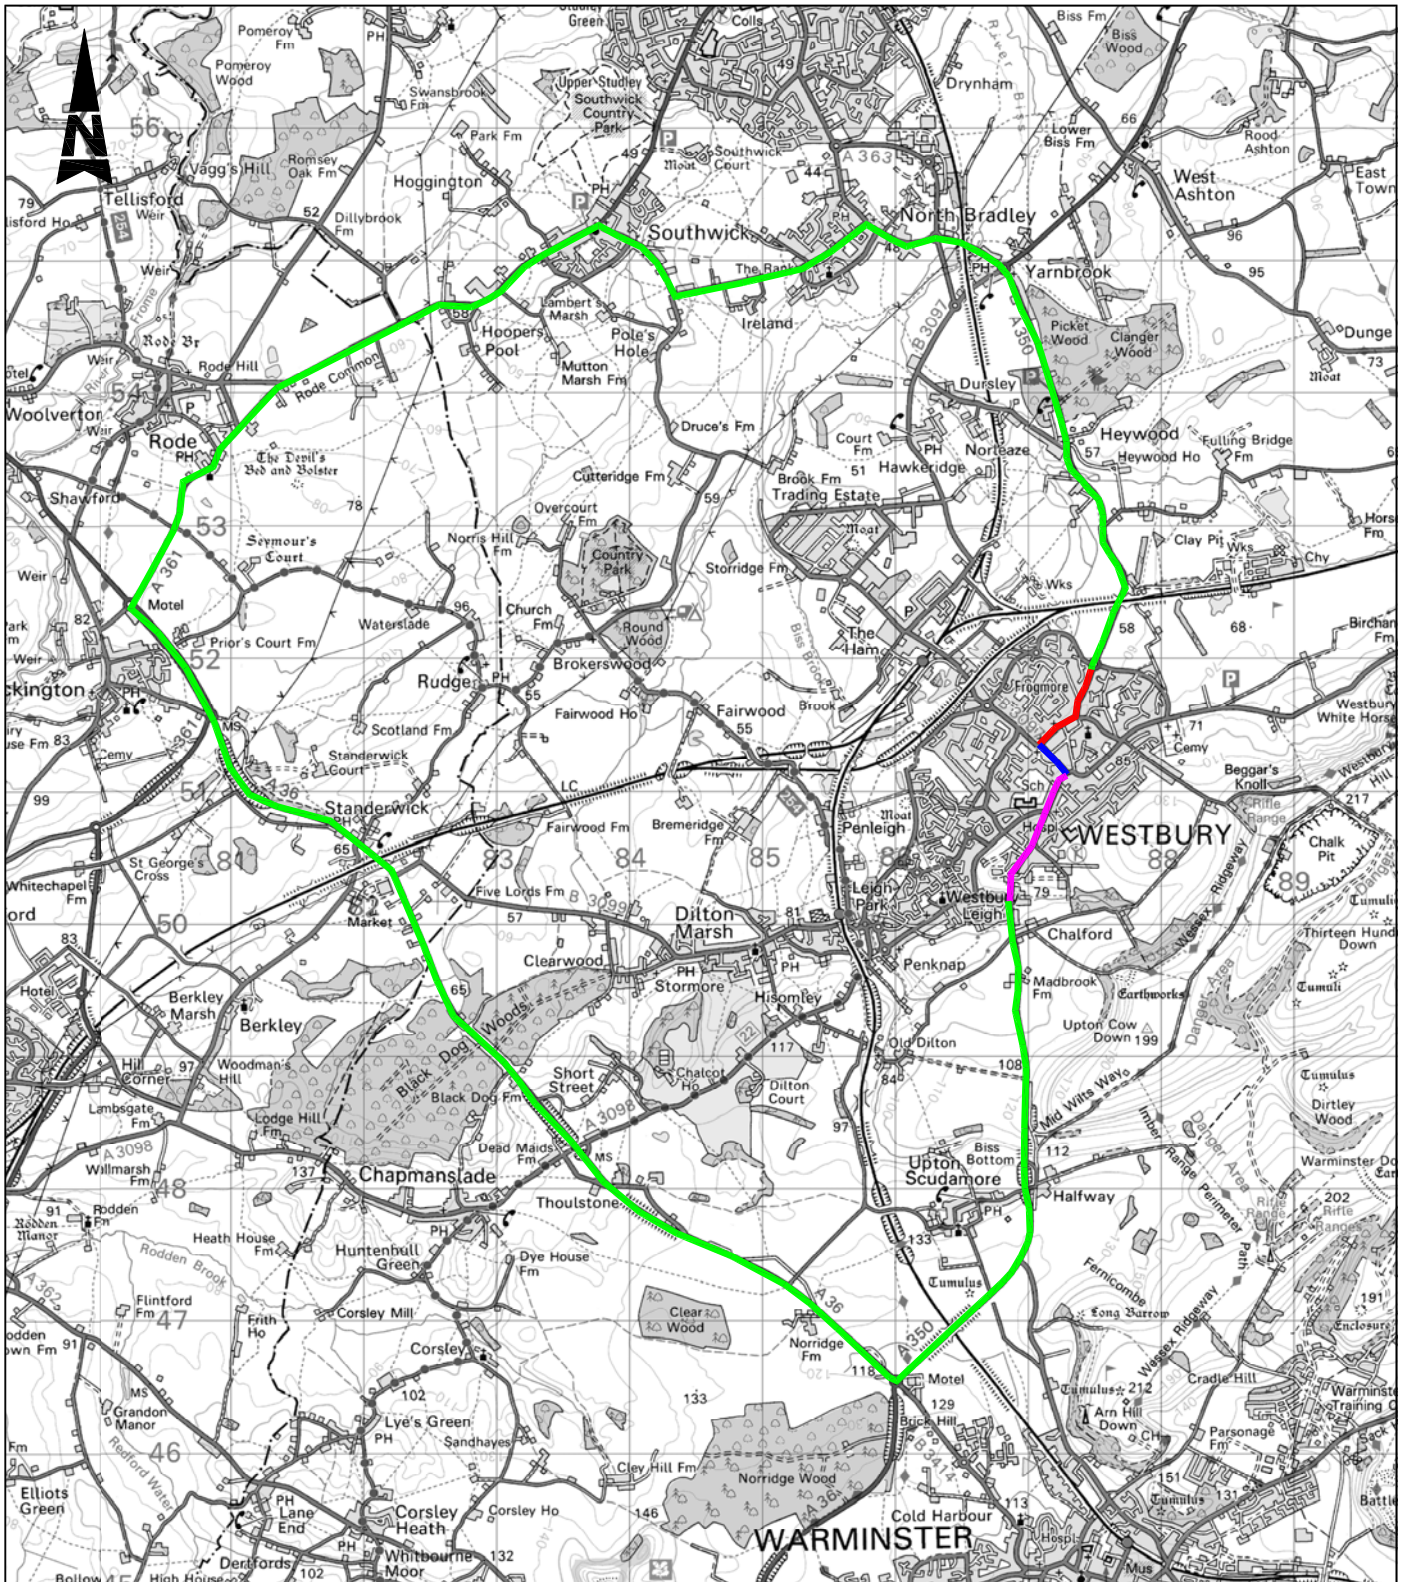

WC Brief No: 02-15-01
 Client Finance Code: 63 14 27
 BBPL Works Order No: SMB2/235
 Postal Area: BA13

USRN: 43801720
 OS Grid Ref: 387348 151551 to 387492 151944
 Phillips Street Atlas: Page 109 A4
 Road Speed Limit: 30mph

THIS MAP IS REPRODUCED FROM ORDNANCE SURVEY MATERIAL WITH THE PERMISSION OF ORDNANCE SURVEY ON BEHALF OF THE CONTROLLER OF HER MAJESTY'S STATIONERY OFFICE. © CROWN COPYRIGHT. UNAUTHORISED REPRODUCTION INFRINGES CROWN COPYRIGHT AND MAY LEAD TO PROSECUTION OR CIVIL PROCEEDINGS. 100049050, 2014

Notes

- Limits of work are approximate and are to be agreed on site with the Engineer.

Key

- Phase 1 Road Closure
- Phase 2 Road Closure
- Phase 3 Road Closure
- Diversion Route

SAFETY, HEALTH AND ENVIRONMENTAL INFORMATION

IN ADDITION TO THE HAZARDS/RISKS NORMALLY ASSOCIATED WITH THE TYPES OF WORK DETAILED ON THIS DRAWING, NOTE THE FOLLOWING SIGNIFICANT RESIDUAL RISKS

CONSTRUCTION	NONE
MAINTENANCE/CLEANING	NONE
USE	NONE
DECOMMISSIONING/DEMOLITION	NONE

C1	First Issue	ND	24.06.14	DSW	NAW
Rev	Description	By	Date	Chk'd	Auth

Atkins Limited
 Consulting Engineers,
 County Gate, County Way
 Trowbridge, Wiltshire
 BA14 7FJ
 Tel: 01225 730360
 www.atkinsglobal.com

Client
Wiltshire Council
 Where everybody matters

Project
 Surface Treatments 2014/2015
 Surface Only Schemes 2014/2015

Title
 A350 Trowbridge Road, Westbury
 Proposed Diversion Route

Sheet Size	Original Scale	Designed/Drawn	Checked	Authorised
A4	N.T.S	ND	DSW	NAW
Status	Drawing Number	Date	Date	Date
S3	5130518-ATK-DR-C-S016-026	24.06.14	24.06.14	24.06.14