

N.B THE AREAS FOR CONSUMPTION OF ALCOHOL AND ALCOHOL STORAGE ARE INDICATIVE ONLY AND MAY BE SUBJECT TO CHANGE.

Key

- ⚡ Fire Alarm Bell
- 🚪 Emergency Escape Sign
- ↑ Evacuation Route
- ▲ Fire Extinguisher
- Ⓢ Smoke Detector
- ⓔ Emergency Light
- ⓔ AA Emergency Light
- Ⓜ Heat Detector

NEEDS FOR LICENSABLE ACTIVITIES

NEEDS FOR CONSUMPTION OF ALCOHOL



ALCOHOL STORAGE

MITCHELL/TAYLOR

17 STATION HILL
CHIPPENHAM
FIRE PRECAUTIONS PLAN
FIRE Sept 2014 1:100@A3 SG TS

1400 AL(0)02 -

Do not scale this drawing use figured dimensions only. If in doubt ask. Copyright MTW
MTW Architects Wharf Studio Widcombe Hill Bath BA26AA
01225 789033 www.mitchelltaylorworkshop.co.uk

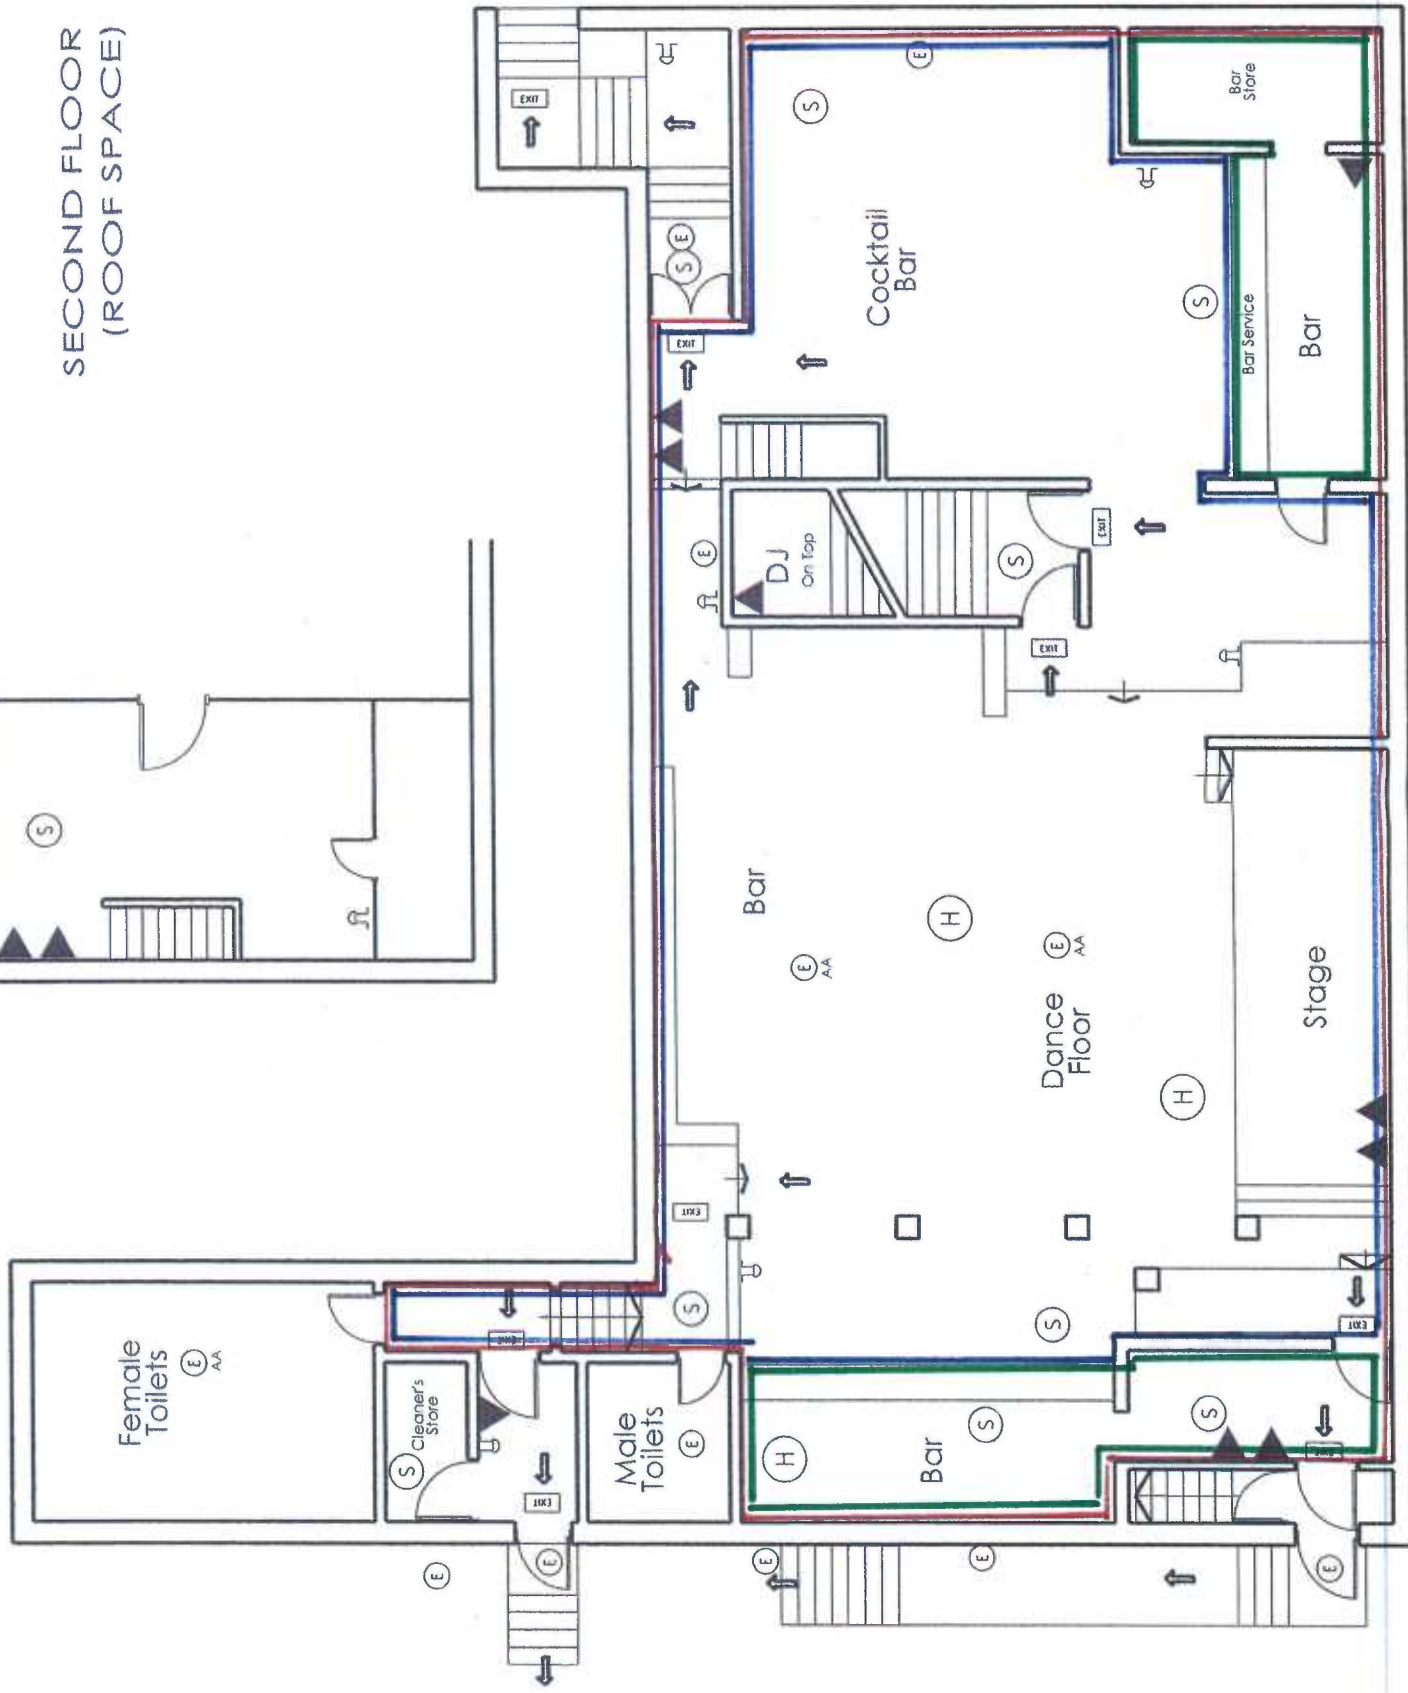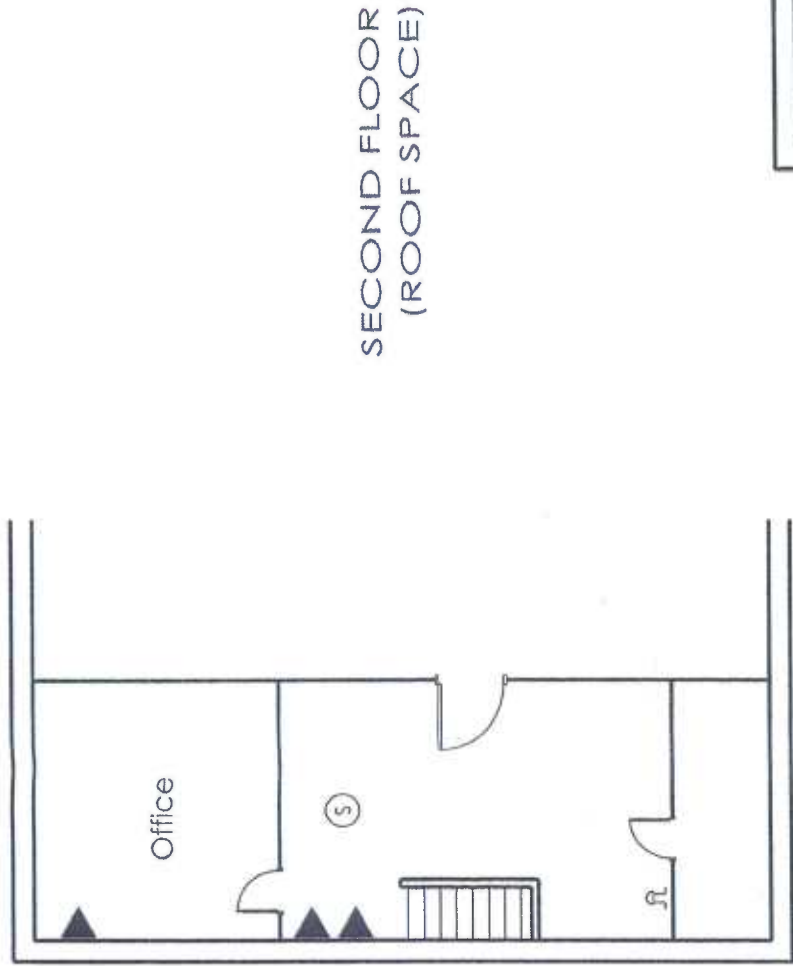

N.B THE AREAS FOR CONSUMPTION OF ALCOHOL AND ALCOHOL STORAGE ARE INDICATING OUR AND MAY BE SUBJECT TO CHANGE