


BUILDING SURVEYED AREA = 121.7 SQ. M
 ■ LOCATED ON ~~GROUND~~ FLOOR
 ▣ LOCATED AS SURVEYED
 SCALE 1:100
 GROUND FLOOR

KEY TO LICENSED AREAS

- * Sale and Supply of Alcohol – on and off sales
- ♪ Regulated entertainment
- ⊙ Hot food after 23.00
- ⊕ Areas made available for consumption outside the premises

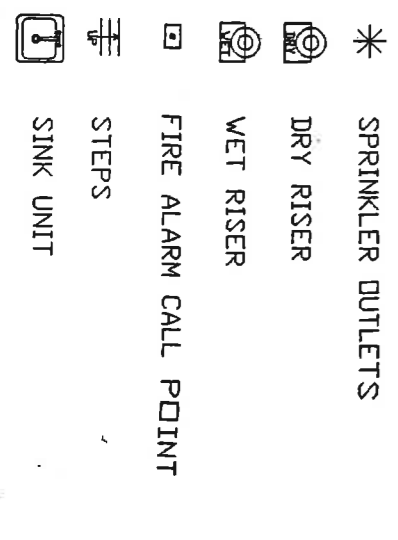

REV. COMMENT.

INSIDE AREA

OUTSIDE AREA

GARDEN

2200 STORE AND BAR PRIDGE

OUTSIDE DRINKING AREA



OUTSIDE DRINKING AREA


TENT 4
2400

TENT 3
2400

TENT 2
2100

TENT 1
2400

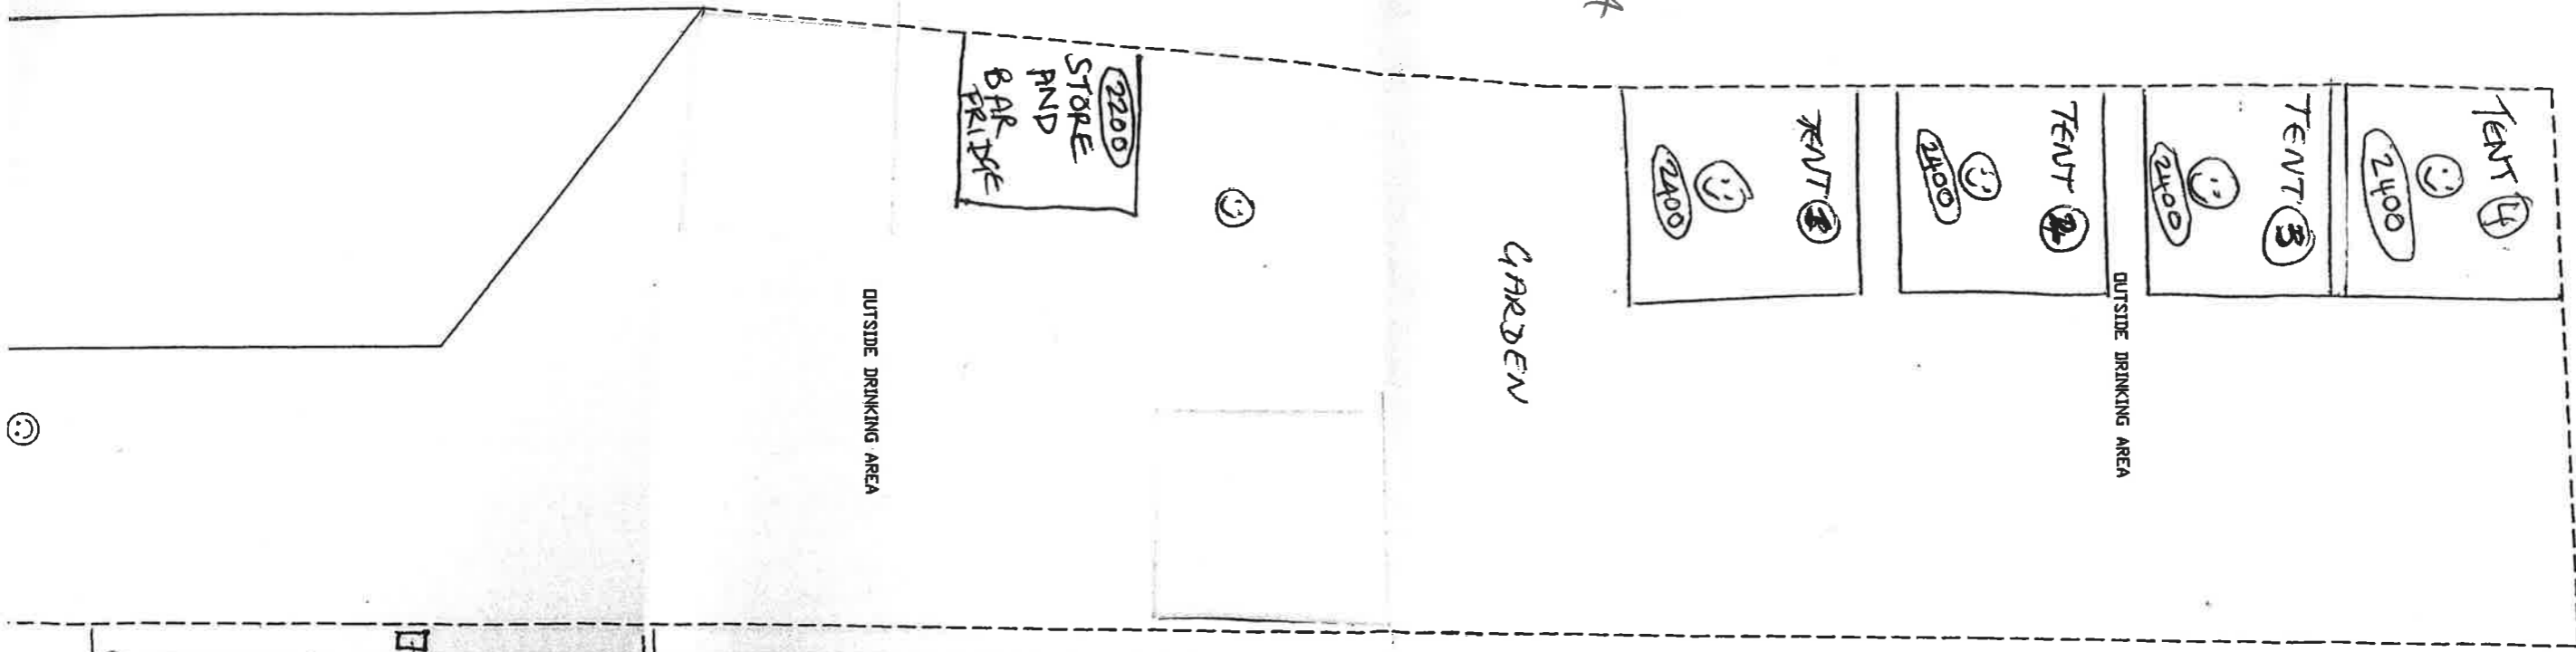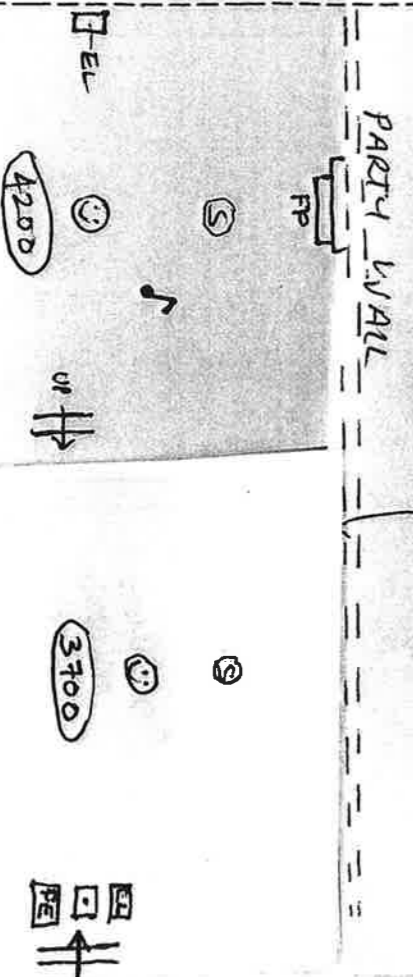

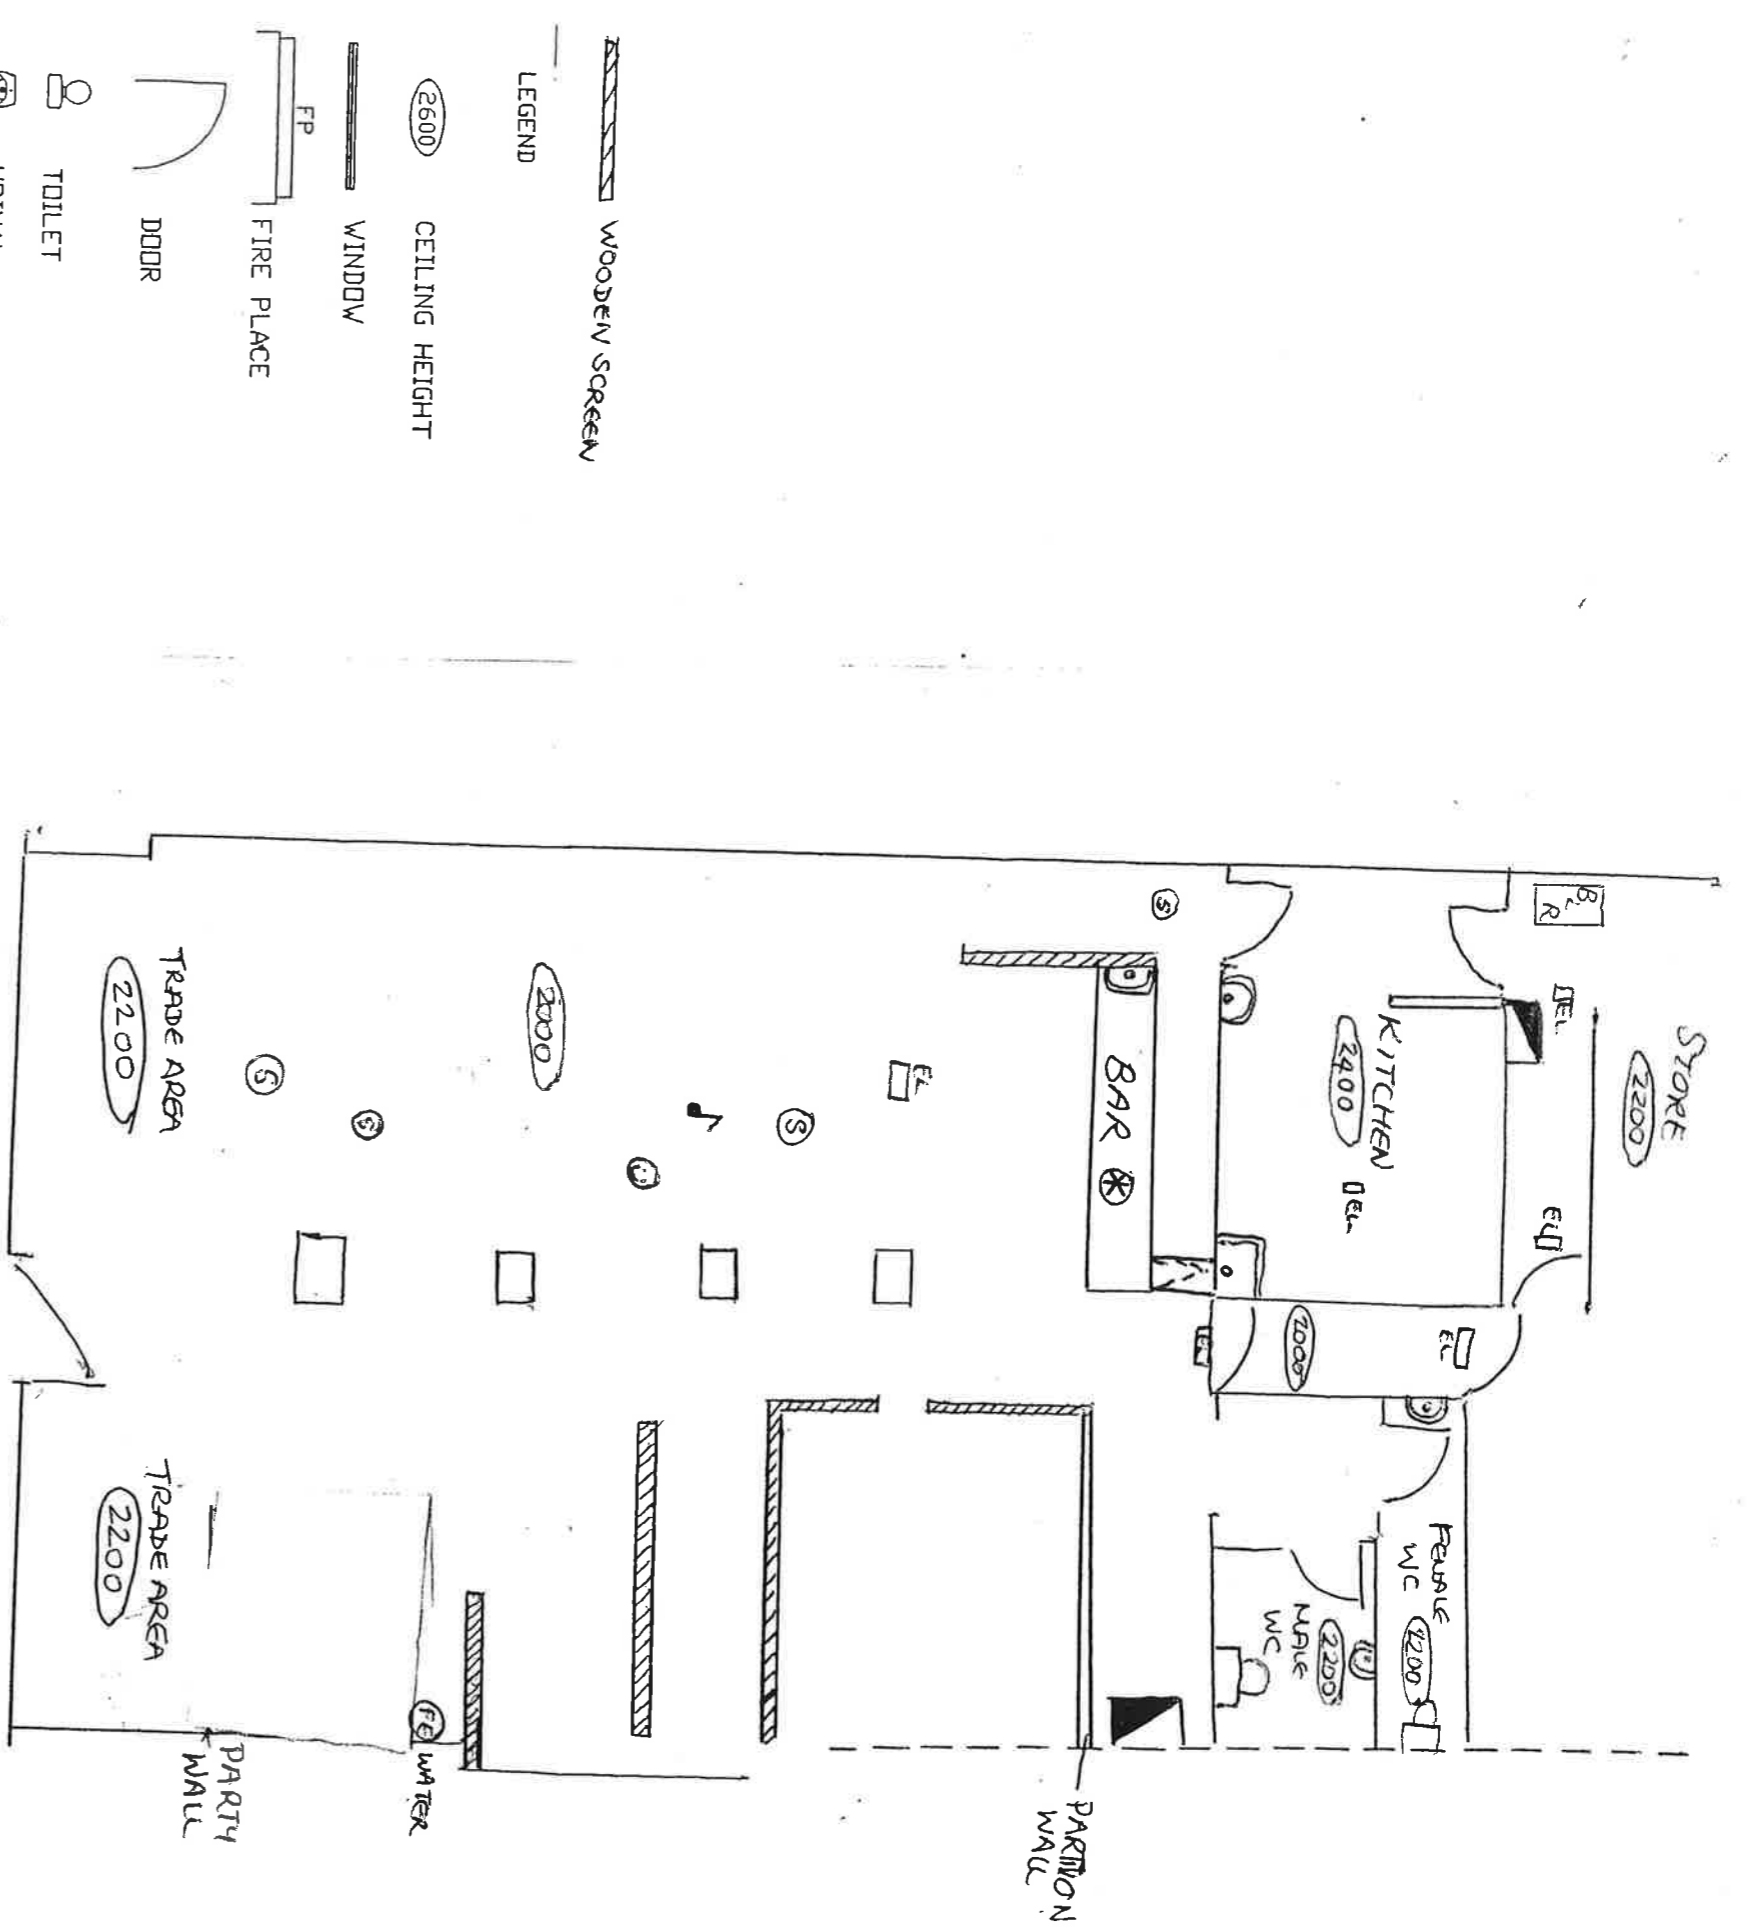

- LEGEND**
- ②600 CEILING HEIGHT
 - ▬ WINDOW
 - FP FIRE PLACE
 - ∩ DOOR
 - ♂ TOILET
 - ♂ URINAL
 - ⊕ WASH HAND BASIN
 - ⊕ BOILER
 - ⊕ FIRE EXIT
 - ⊕ EMERGENCY LIGHT
 - ▣ DISTRIBUTION BOARD
 - ⊕ SMOKE DETECTOR
 - ⊕ HEAT DETECTOR
 - ⊕ FIRE BLANKET
 - ⊕ FIRE EXTINGUISHER CO₂
 - ⊕ FIRE EXTINGUISHER FOAM
 - ⊕ FIRE EXTINGUISHER WATER
 - ⊕ FIRE EXTINGUISHER POWDER
 - * SPRINKLER OUTLETS
 - ⊕ DRY RISER
 - ⊕ WET RISER
 - ⊕ FIRE ALARM CALL POINT
 - ⊕ STEPS
 - ⊕ SINK UNIT
 - ⊕ AMUSEMENT WITH PRIZES
 - ▬ BAR FLAP

BUILDING SURVEYED AREA = 121.7 SQ. M

- ▣ LOCATED ON FIRST FLOOR
- ▣ LOCATED AS SURVEYED

SCALE 1:100
GROUND FLOOR

KEY TO LICENSED AREAS

- * Sale and Supply of Alcohol – on and off sales
- J Regulated entertainment
- ⊕ Hot food after 23.00
- ⊕ Areas made available for consumption outside the premises

Property ID 015126/91	Property Name XXXXXXXXXX EASTERN CHILDREN LICENSING SURVEY PLAN	Date of Survey 29/11/04	Drng. Scale AS SHOWN
Address 99 Fisherton Street Salisbury Wiltshire	REV. COMMENT.		

OUTSIDE AREA

