



Land Registry  
Official copy of  
title plan

Title number **WT258670**  
Ordnance Survey map reference **ST8558SE**  
Scale **1:1250**  
Administrative area **WILTSHIRE**

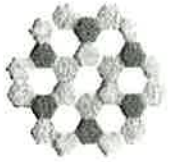

© Crown Copyright. Produced by Land Registry. Reproduction in whole or in part is prohibited without the prior written permission of Ordnance Survey. Licence Number 100026316.

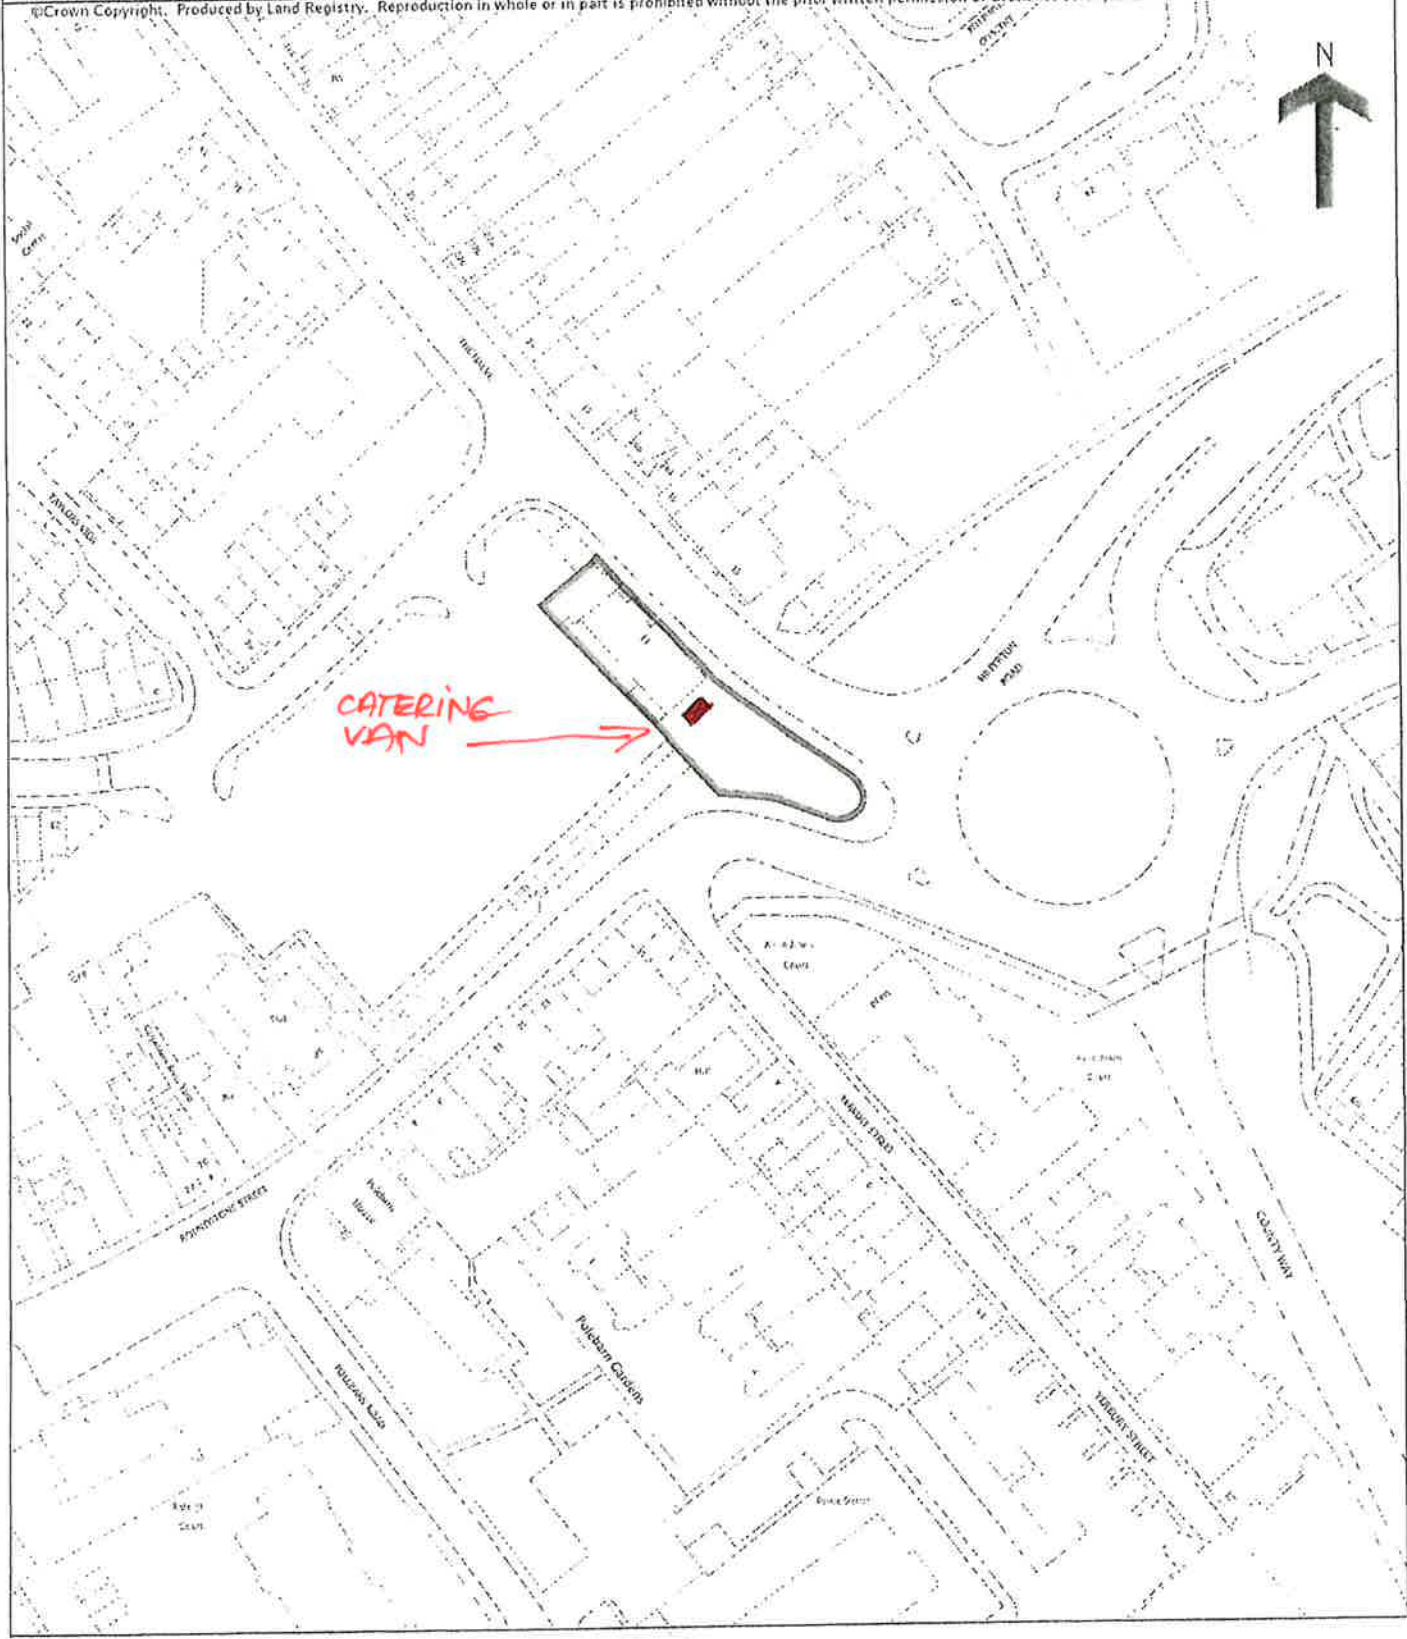

 VAN

