

# AGENDA SUPPLEMENT (1)

**Meeting:** Eastern Area Planning Committee

**Place:** Wessex Room - The Corn Exchange, Market Place, Devizes, SN10 1HS

**Date:** Thursday 13 July 2023

**Time:** 3.00 pm

---

The Agenda for the above meeting was published on **Wednesday 5 July 2023**. Additional documents are now available and are attached to this Agenda Supplement.

Please direct any enquiries on this Agenda to Matt Hitch of Democratic Services, County Hall, Bythesea Road, Trowbridge, direct line 01225 718059 or email [matthew.hitch@wiltshire.gov.uk](mailto:matthew.hitch@wiltshire.gov.uk)

Press enquiries to Communications on direct lines (01225)713114/713115.

This Agenda and all the documents referred to within it are available on the Council's website at [www.wiltshire.gov.uk](http://www.wiltshire.gov.uk)

---

7 **PL/2023/01303: Saddlepack Farm, SN10 3HZ** *(Pages 3 - 14)*

DATE OF PUBLICATION: Tuesday 11 July 2023
---

This page is intentionally left blank

# Eastern Area Planning Committee

13<sup>th</sup> July 2023

# 7a) PL/2023/01303 Saddlepack Farm, Stert, SN10 3HZ

Erection of a cattle barn

**Recommendation: Approve with Conditions**




Site Location Plan




Aerial Photography



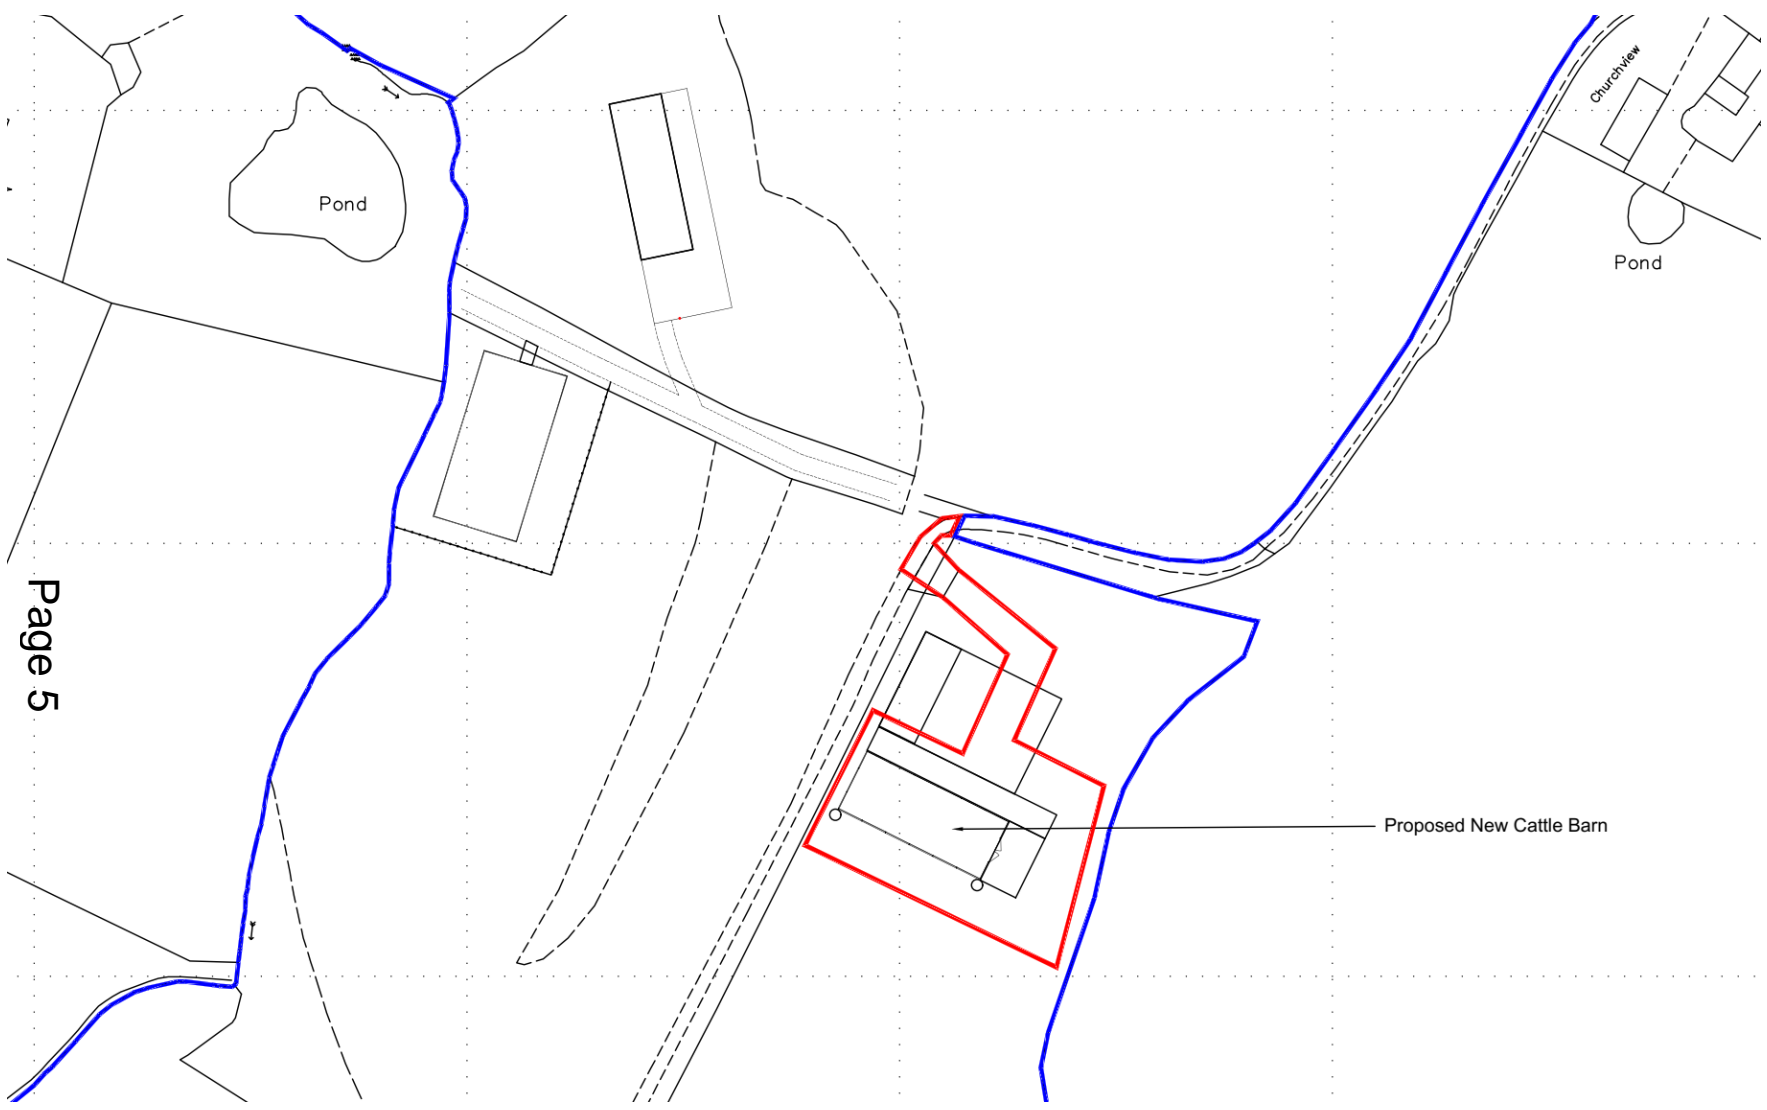

Page 5

Proposed New Cattle Barn

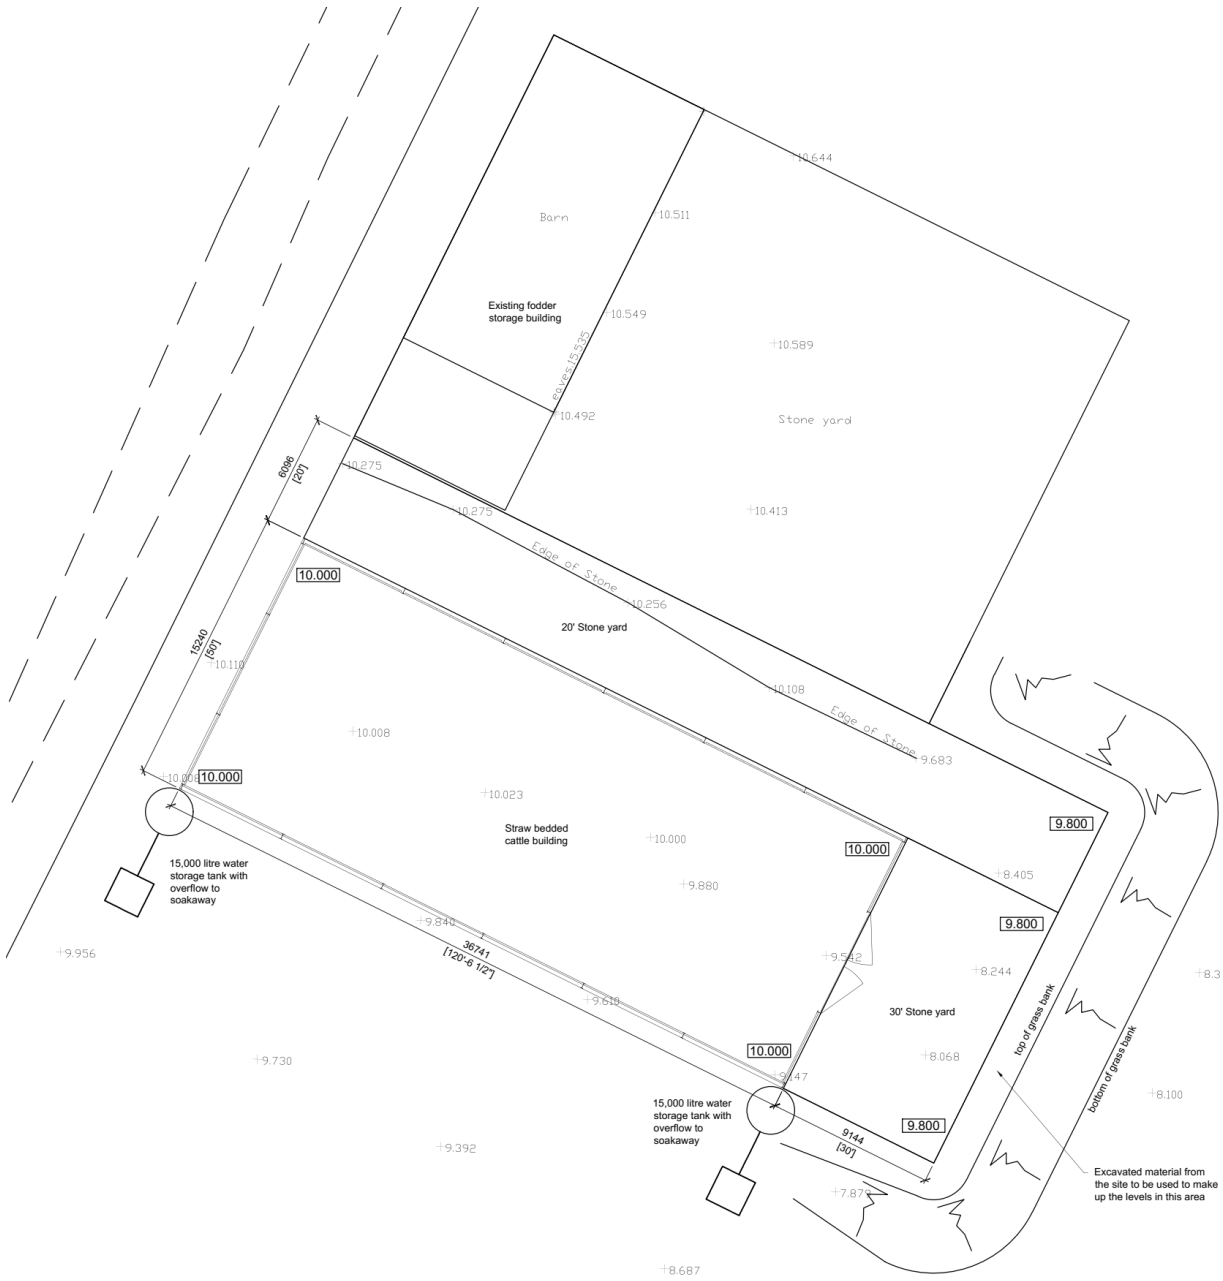

Block Plan



36741  
O/A Columns



6096 6096 6096 6096 6096 6096

feed barrier

Straw bedded yard

1.5m high concrete panels

4572

sheeted gates

6096

15240  
O/A Columns


1.5m high concrete panels

4572


1.5m high concrete panels

1.5m high concrete panels

Page 7

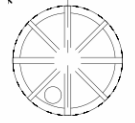


**Level 1 - Floor Plan**  
1 : 100

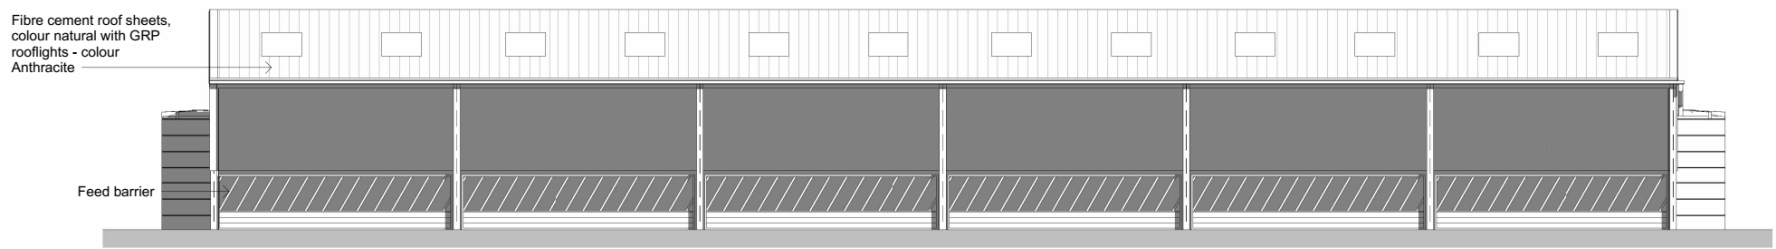


**North**  
1 : 100

Page 8

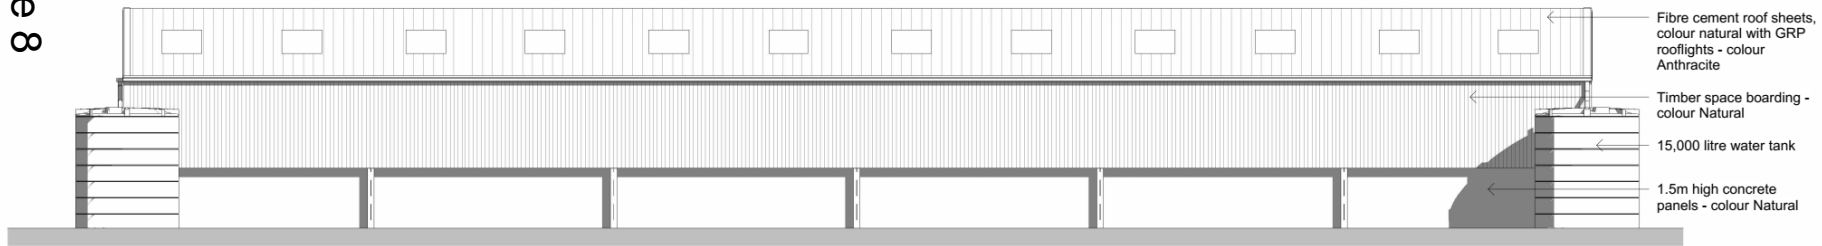


**South**  
1 : 100



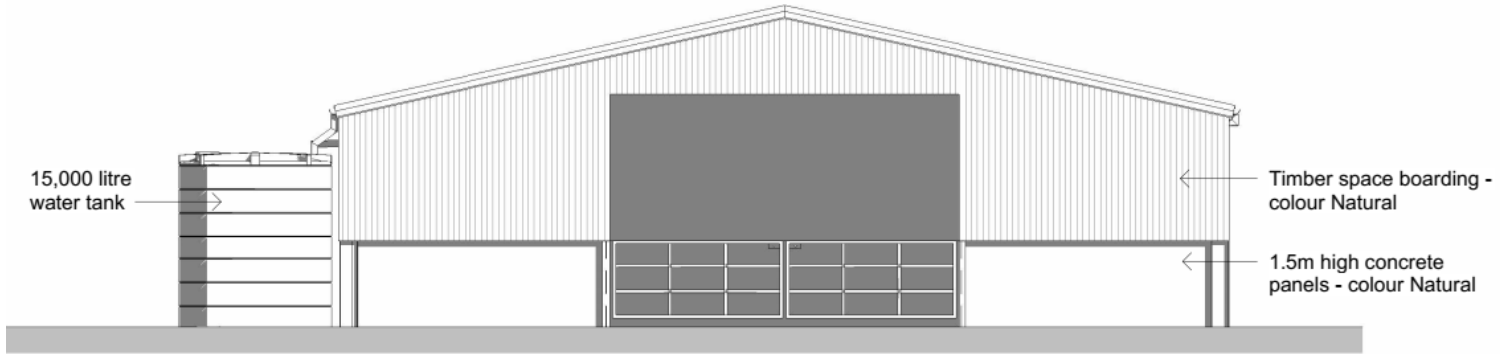

**East**  
1 : 100

Page 9

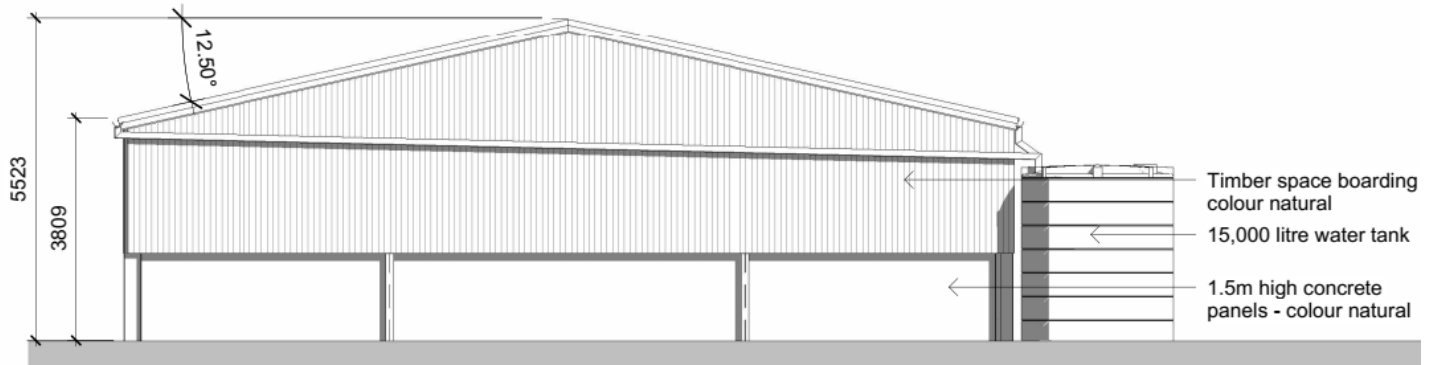

**West**  
1 : 100



Page 10

View of the access and PROW (STER7) running south



View towards the site of the proposed barn (facing south)



View towards the existing barn within the site (facing west)



Page 13

View towards the site from PROW (STER4) (facing south)

# Eastern Area Planning Committee

13<sup>th</sup> July 2023