



DO NOT SCALE

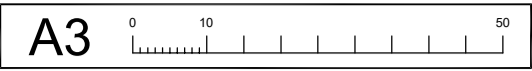

A3

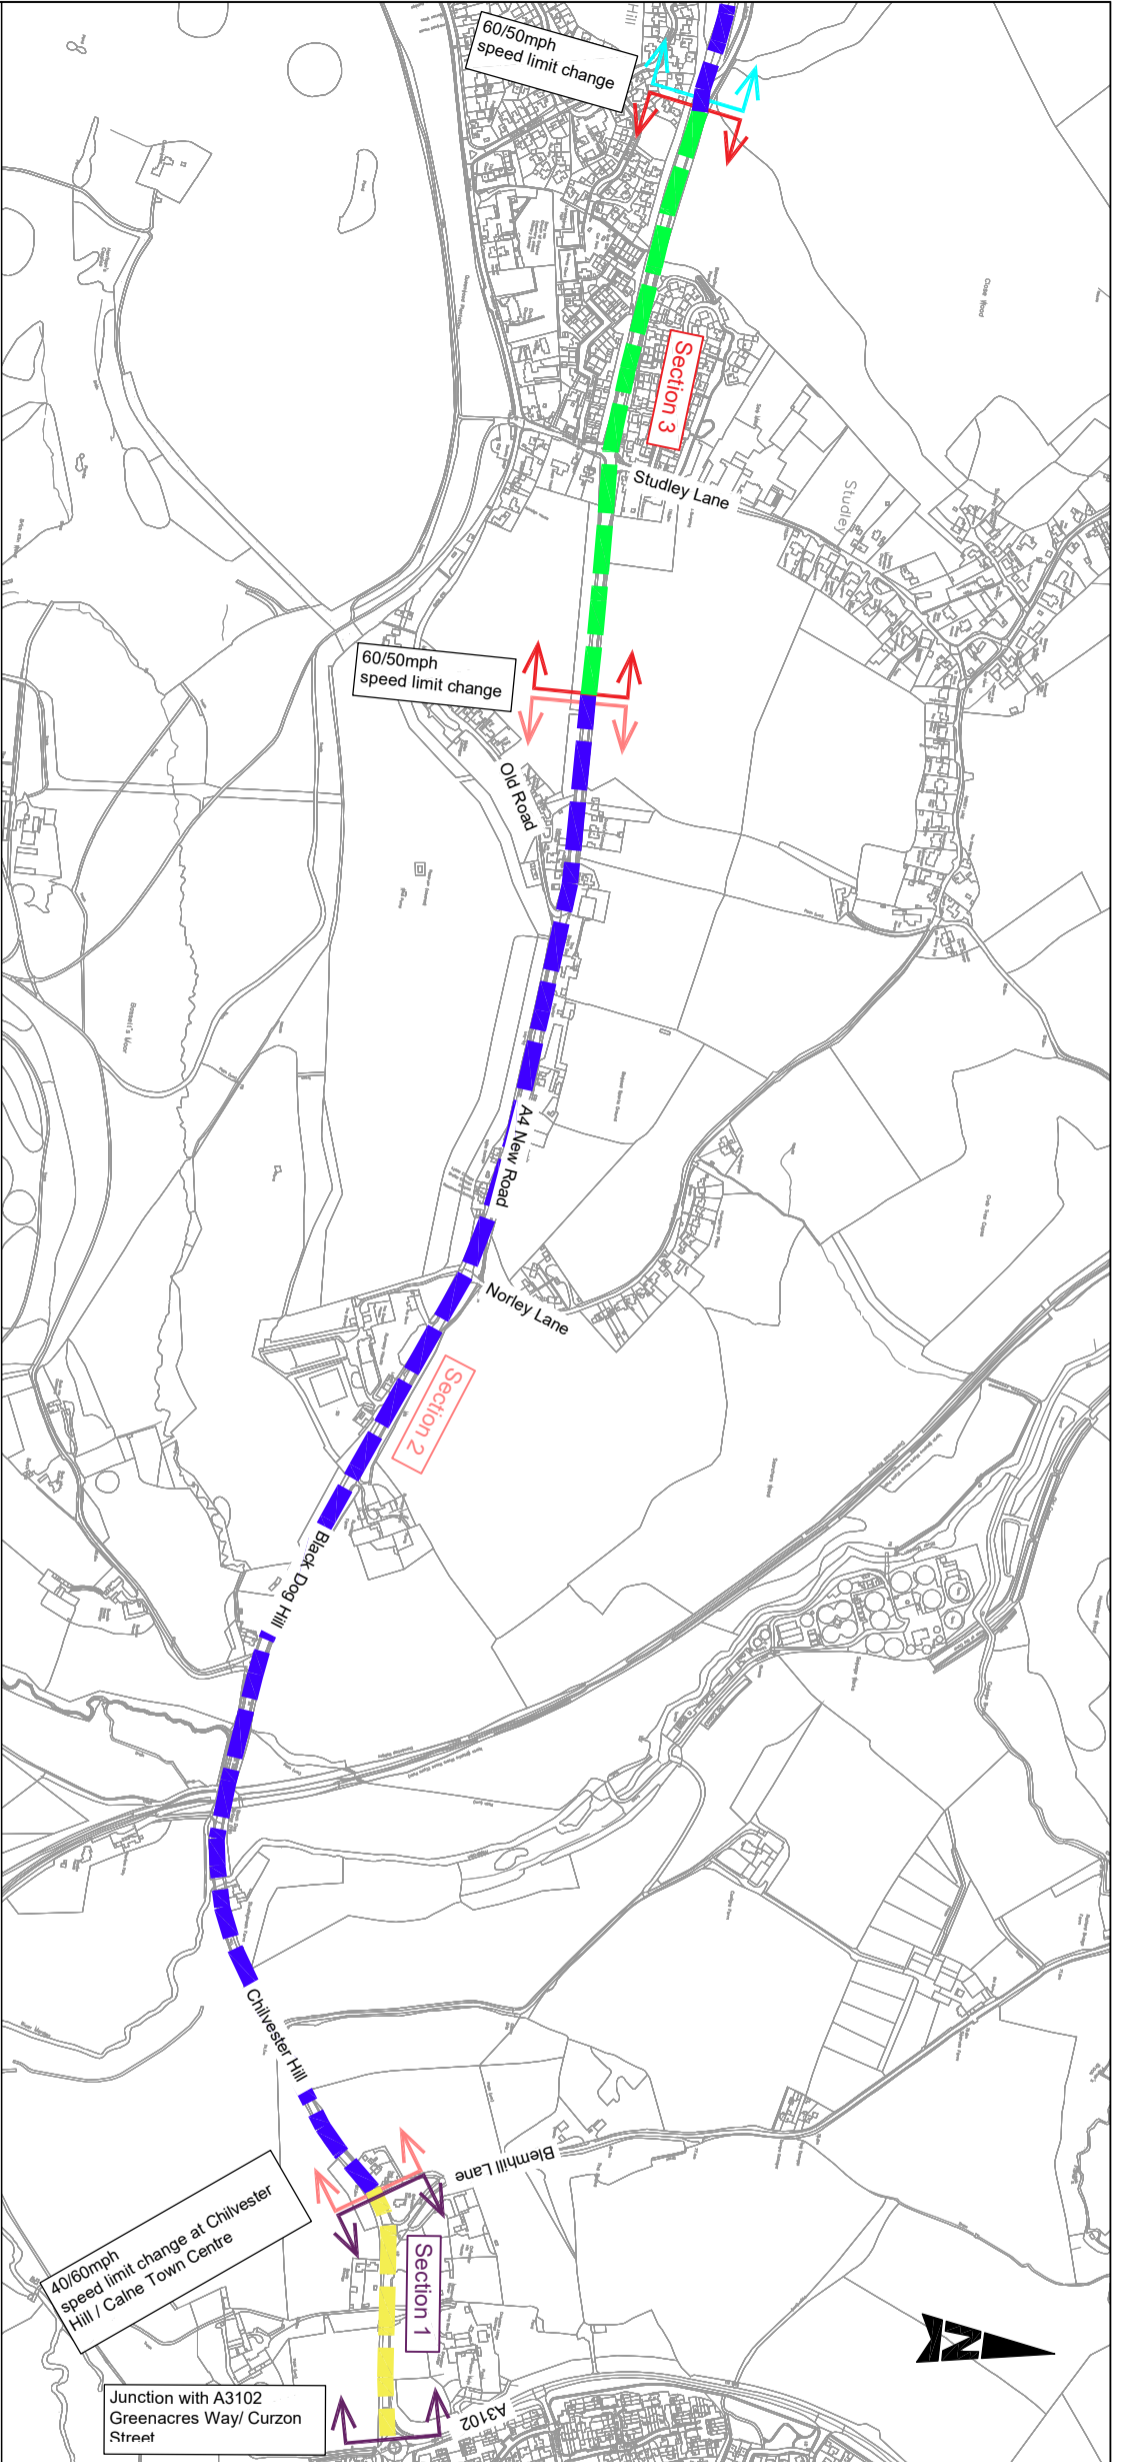

A4 Chippenham (Pewsham) to Calne

Sections	Description	Section Length (Metres - Taken from AutoCAD OS Tile)	Existing Speed Limit (Miles per Hour)	AADT (Average Annual Daily Traffic - Taken from Traffic Counts)	Collisions			Collision Rate (per 100 million Vkm)	Mean Speed (Miles per Hour)	Assessed Speed Limit (Miles per Hour)	Recommended Speed Limit (Miles per Hour)	Comments
					All	KSI (Killed or Seriously Injured) (Fatal or Severe)	Fatal or Severe					
Section 1 - 00094	Between roundabout with A3102/ Curzon Street and 40/60mph speed limit change on the approach to Calne Town Centre	306	40	15718	4	0	37.970	29.800	40	40	The assessed speed limit and existing limit are both 40mph. This is the recommended speed limit.	
Section 2 - 00083	40/60mph speed limit change on the approach to Calne Town Centre to 60/50mph speed limit change	1975	60	15718	11	2	16.180	48.000	60	50	Although the assessed limit is 60mph, the number of collisions on this section suggest that a reduction in limit would be helpful. A 50mph limit would also reduce the number of changes in speed limit on this route.	
Section 3 - 00070	Between 60/50mph speed limit change	732	50	15718	7	2	27.780	37.700	50	50	The assessed speed limit and existing limit are both 50mph. This is the recommended speed limit.	

- Notes
- Limits of work are approximate and are to be agreed on site with the Engineer.
- Existing 60mph Speed Limit
 - Existing 50mph Speed Limit
 - Existing 40mph Speed Limit
 - Section 1
 - Section 2
 - Section 3

THIS MAP IS REPRODUCED FROM ORDNANCE SURVEY MATERIAL WITH THE PERMISSION OF ORDNANCE SURVEY ON BEHALF OF THE CONTROLLER OF HER MAJESTY'S STATIONERY OFFICE. © CROWN COPYRIGHT. UNAUTHORISED REPRODUCTION INFRINGES CROWN COPYRIGHT AND MAY LEAD TO PROSECUTION OR CIVIL PROCEEDINGS.
 100049550_2014

For Information	03/10/22	1.0	First Issue
Stat Purpose of Issue	03/10/22	AP	First Issue
By	FC	03/10/22	AP
Date	03/10/22	AP	03/10/22
By	FC	03/10/22	AP
Date	03/10/22	AP	03/10/22

SNC-LAVALLIN
 Atkins Limited
 Consulting Engineers,
 County Gate, County Way
 Trowbridge, Wiltshire
 BA14 7FJ
 Tel: 01225 730360

ATKINS
 Member of the SNC-Lavalin Group
 www.atkinsglobal.com

Wiltshire Council
 Project: Speed Limit Reviews 2021 - 2022

Sheet Size	Original Scale	Designed/Drawn	Checked	Authorised
A3	N.T.S	FC	AP	KNB
Status		Date	Date	Date
S2		21/09/22	03/10/22	03/10/22
Drawing Number	5215073 - ATK - DR - 040			Rev
				1.0

SAFETY, HEALTH AND ENVIRONMENTAL INFORMATION

IN ACCORD TO THE HAZARDOUS/POISONOUS/EXPLOSIVE/FLAMMABLE/TOXIC/IRRITANT/INFECTIOUS/OTHER HAZARDOUS MATERIALS ASSOCIATED WITH THE TYPES OF WORK COVERED ON THIS DRAWING, THE FOLLOWING INFORMATION IS PROVIDED:

CONSTRUCTION: NONE (F. APPLICABLE)

MAINTENANCE/CLEANING: NONE (F. APPLICABLE)

USE: NONE (F. APPLICABLE)

DECOMMISSIONING/DEMOLITION: NONE (F. APPLICABLE)

Postal Area: SN11 0 RR to SN15 3RW
 USRN: 83800024
 OS Grid Ref: 398865 171215 to 393742 172167
 Philips Street Atlas: P.79 B5 to F3, P80 A3 to F3
 Road Speed Limit: Various