


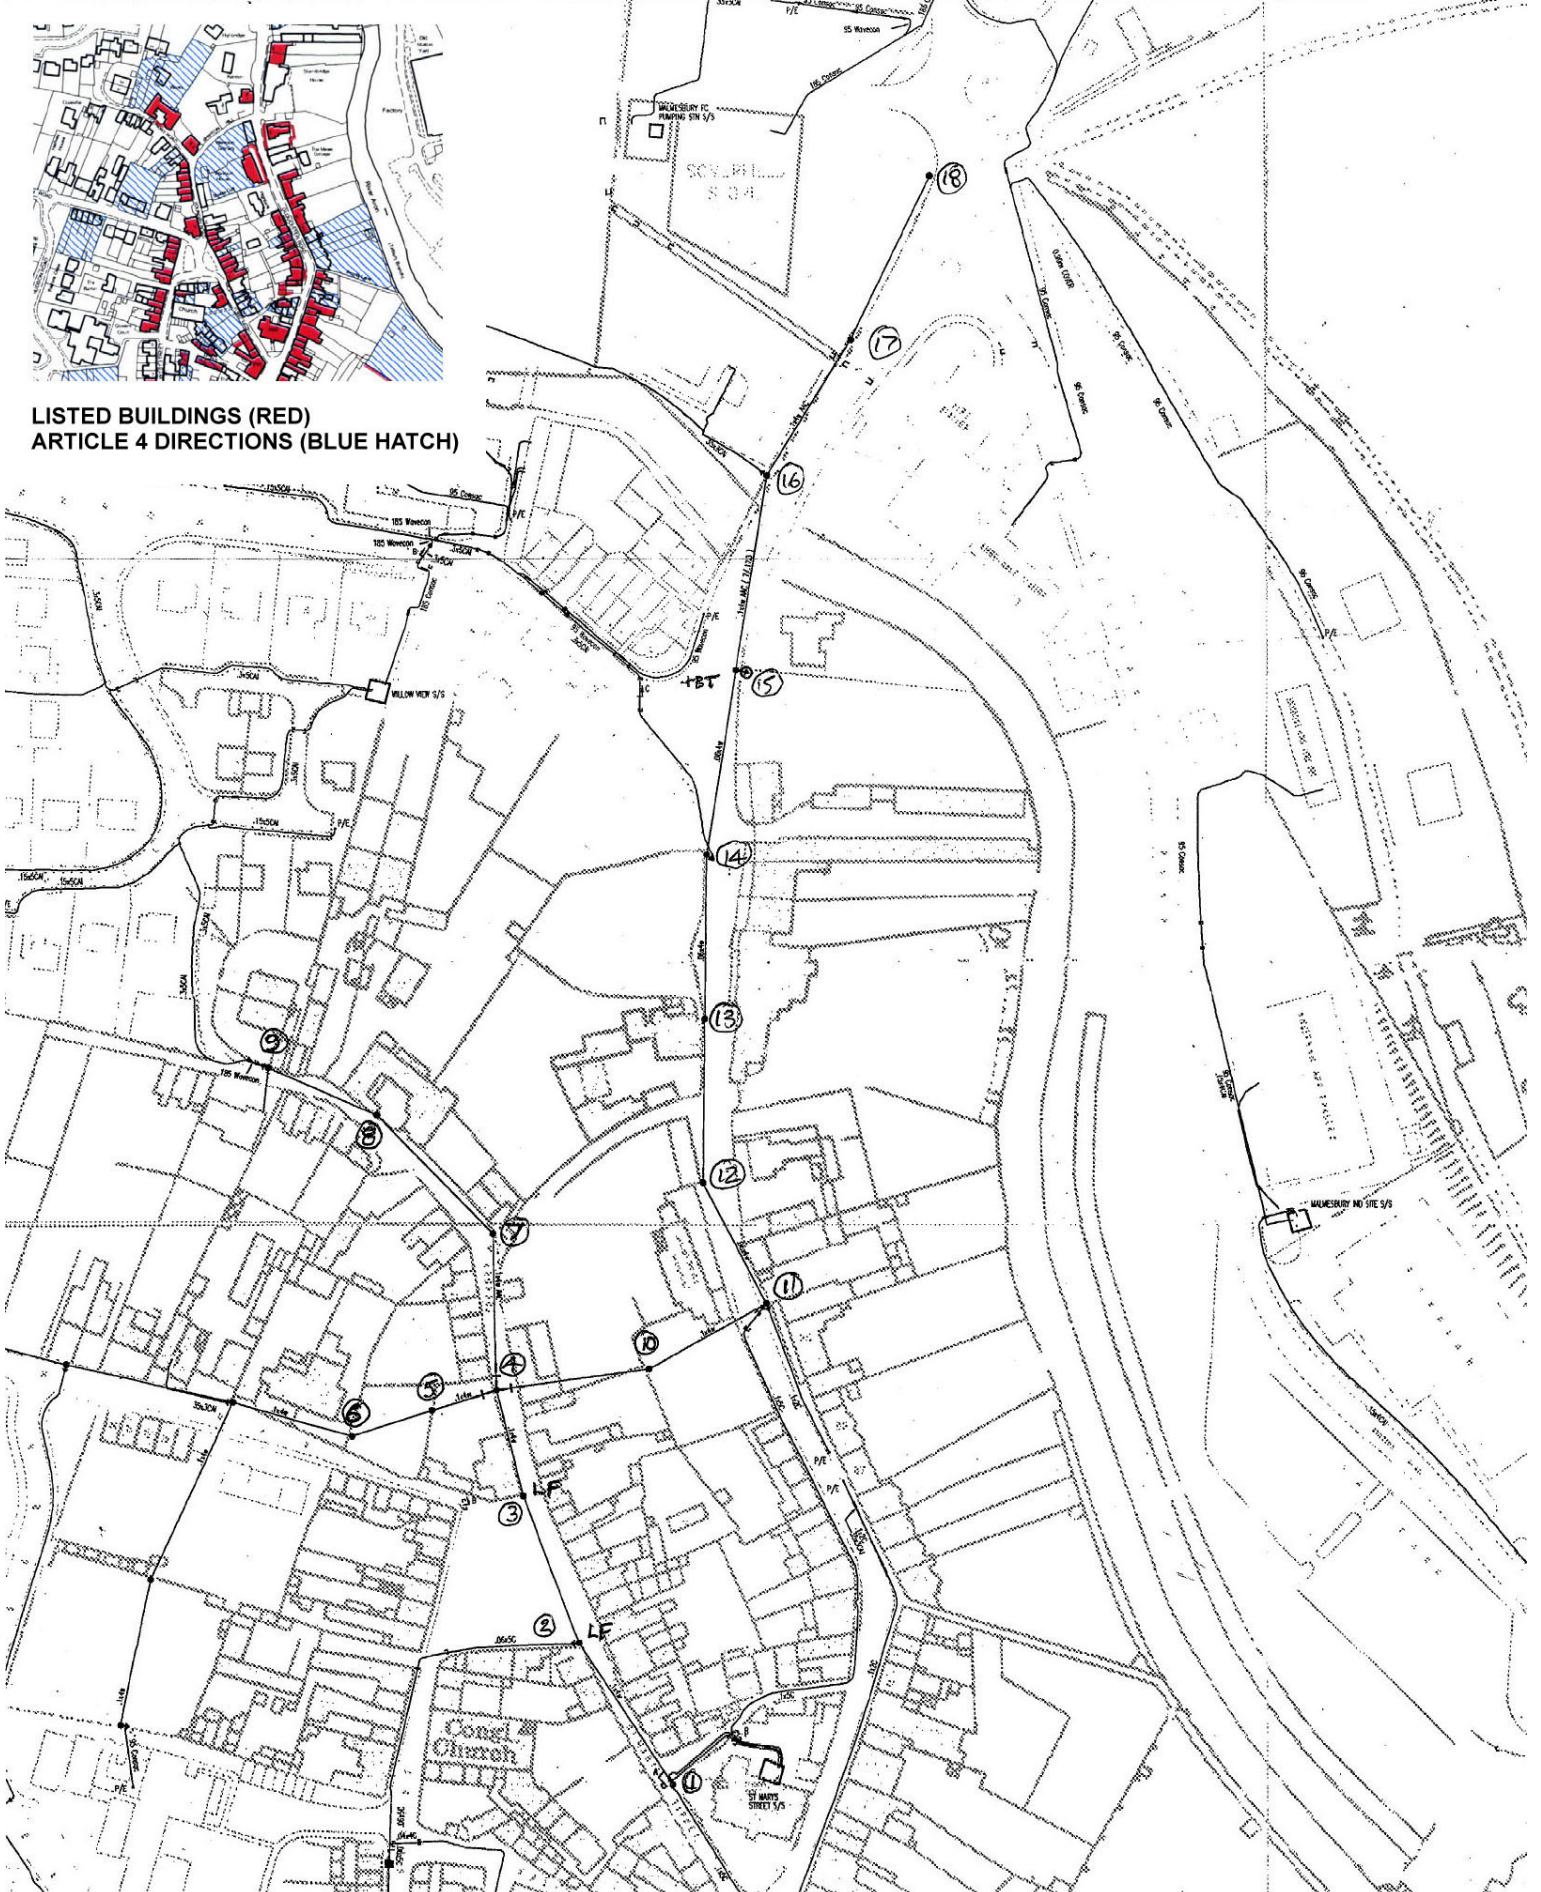

LISTED BUILDINGS (RED)  
ARTICLE 4 DIRECTIONS (BLUE HATCH)



BASED UPON THE ORDNANCE SURVEY MAP WITH THE SANCTION OF THE CONTROLLER OF H.M. STATIONERY OFFICE. CROWN COPYRIGHT RESERVED.

This copy has been made by or with the authority of SCOTTISH AND SOUTHERN ENERGY plc pursuant to section 47 of the Copyright, Designs and Patents Act 1988 (the act), unless the act provides a relevant exception to copyright, the copy must not be copied without the prior permission of the copyright owner.

Health and Safety  
LE FROM 28/06/06

Scottish and Southern Energy plc  
Registered in Scotland NO 117119  
Registered Office: Inverlismood House  
220 Dundee Road,  
Perth, PH1 5AQ.

UNCONTROLLED COPY  
Subject to Revision Master held at

Scottish and Southern Energy plc

L.V. MAINS RECORD

MELKSHAM  
01225-701800

MAMESBURY  
UG.

Grid Ref: ST93018760

Scale: 1:1250

Date: 28/06/2006