



Tarmac
 Tarmac Quarry Products Limited
 Land and Minerals Department
 Millfields Road, Ettinghall
 Wolverhampton WV4 6JP
 Tel. +44(0)1902 353522
 Fax. +44(0)1902 494511



Eysey Manor Farm

Working Phases

Drawn By	S.G. / L.B.	Scale	1 : 6000
Date	June 1999	Drawing No	C94 / 16

Legend

- Application Area
- Existing Contours (metres above Ordnance Datum)
- Woodland
- Mature tree
- Hedgerow
- Extraction Boundary
- Extraction Phase
- Direction of Working
- Conveyor Routes

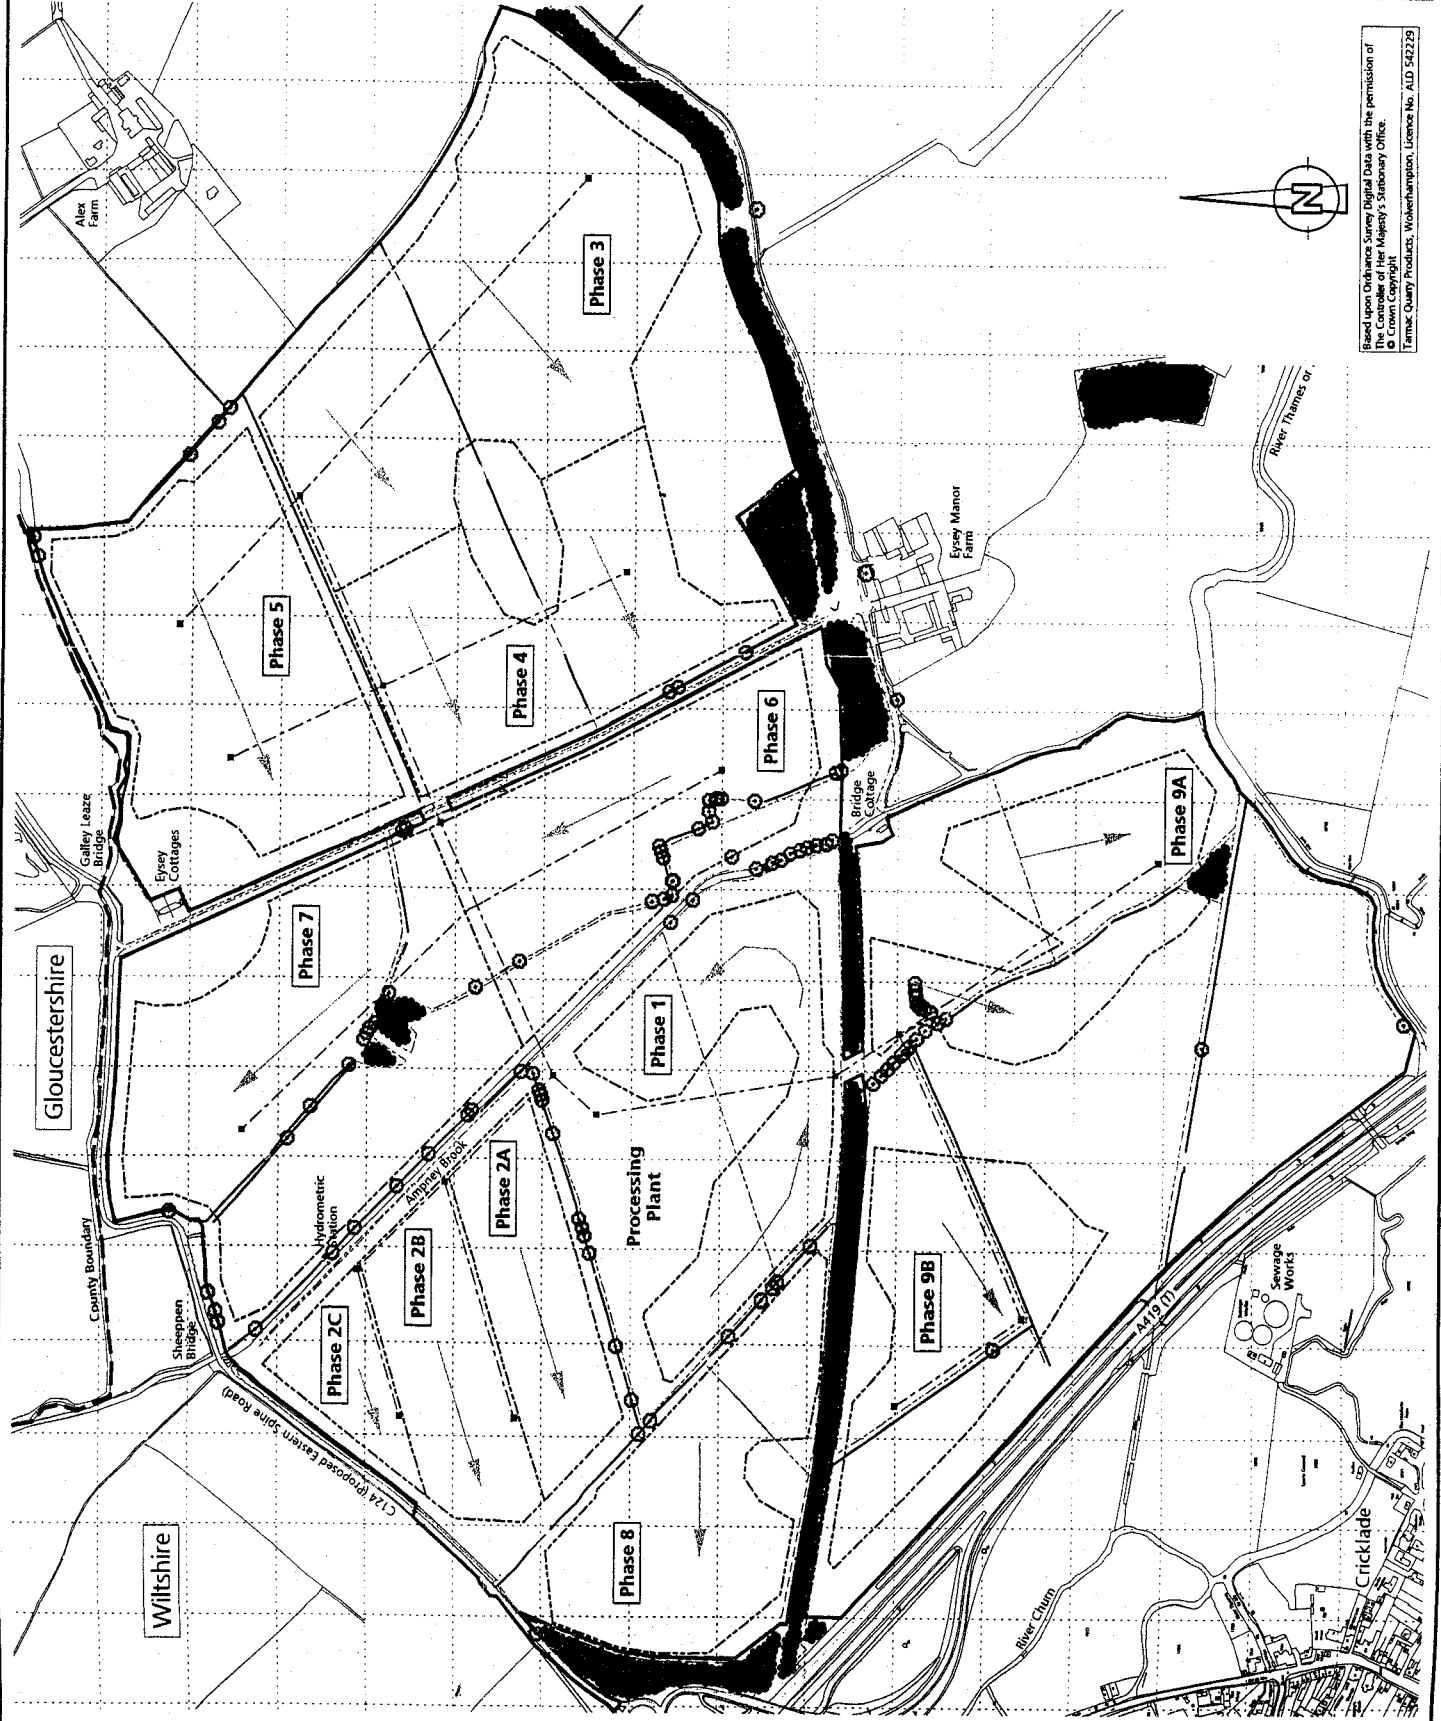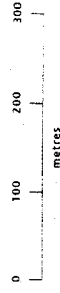

Based upon Ordnance Survey Digital Data with the permission of
 Her Majesty's Stationary Office.
 © Crown Copyright
 Tarmac Quarry Products, Wolverhampton, Licence No. ALD 542229