

The Wicket

Belmont

Elmhurst

Wick  
Crest

Glende

PROPOSED  
ZEBRA  
CROSSING

PROPOSED  
MINI  
ROUNDBOUT

WICK LANE


BROADLEAS ROAD

A360 POTTERNE ROAD

Southleigh

Chesil

LOCATION PLAN

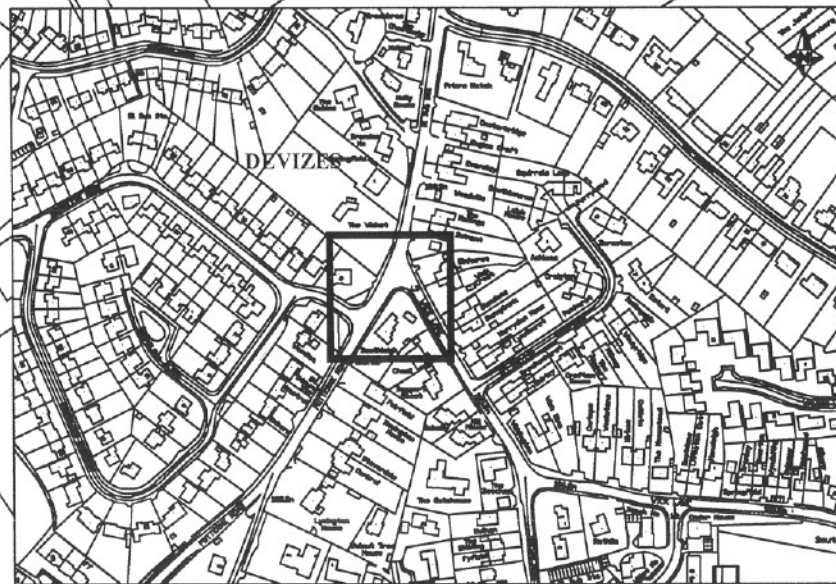

Notes:				
This plan has been produced specifically to supply an individual with value added local authority information. Unauthorised reproduction infringes Crown Copyright and may lead to prosecution or Civil Proceedings				
Reproduced from the Ordnance Survey Map With the permission of The Controller of H.M. Stationery Office Crown Copyright reserved LA076910 2003				
WILTSHIRE COUNTY COUNCIL The Director of Environmental Services County Hall, Trowbridge, Wiltshire. BA14 8JD				
E				
D				
C				
B				
A				
0	09/02	SLB	INT	INT
Rev.	Date	Drawn by	Checked/Approved	Description
 <b>Wiltshire</b> COUNTY COUNCIL <u>ENVIRONMENTAL SERVICES</u> George Batten BSc (Hons) C.Eng FICE FIHT Director of Environmental Services				
Project: DEVIZES A360 POTTERNE ROAD/WICK LANE ZEBRA CROSSING AND MINI ROUNDBOUT.				
Drawing Title: COMMITTEE PLAN				
Scale: NTS Drawing No.: 5022/SLB/DEV/D007 Rev: 0 File Path: I:\WORKING\DEVIZES\WICK\ZEBRA\COMMITTEE PLAN.DWG				