

KEY
 ——— Roads within Home Zone

Client
Wiltshire
 COUNTY COUNCIL
 ENVIRONMENTAL SERVICES
 George Batten, BSc (Hons), CEng, FICE, FIHT
 Director of Environmental Services

PARKMAN
 ISO 9001
 UKAS QUALITY MANAGEMENT
 CERTIFICATE NO. Q52439
 © Parkman Copyright


Client	Wiltshire County Council		
Project	College Community, Trowbridge Home Zone		
Drawing Title	Plan of Designated Roads within Home Zone		
Purpose	Information	Draft	P
		Issue	
		Scale	NTS @ A4
Issuing Office	Trowbridge	Drawing number	Figure 2
Telephone	01225 756600	Version	A

Version	A	First Issue		JNP	09/09/03	ND	09/09/03	ND	09/09/03
		Amendment		Originated by and date		Checked by and date		Approved by and date	

APPENDIX 2

KEY

— Roads within Home Zone

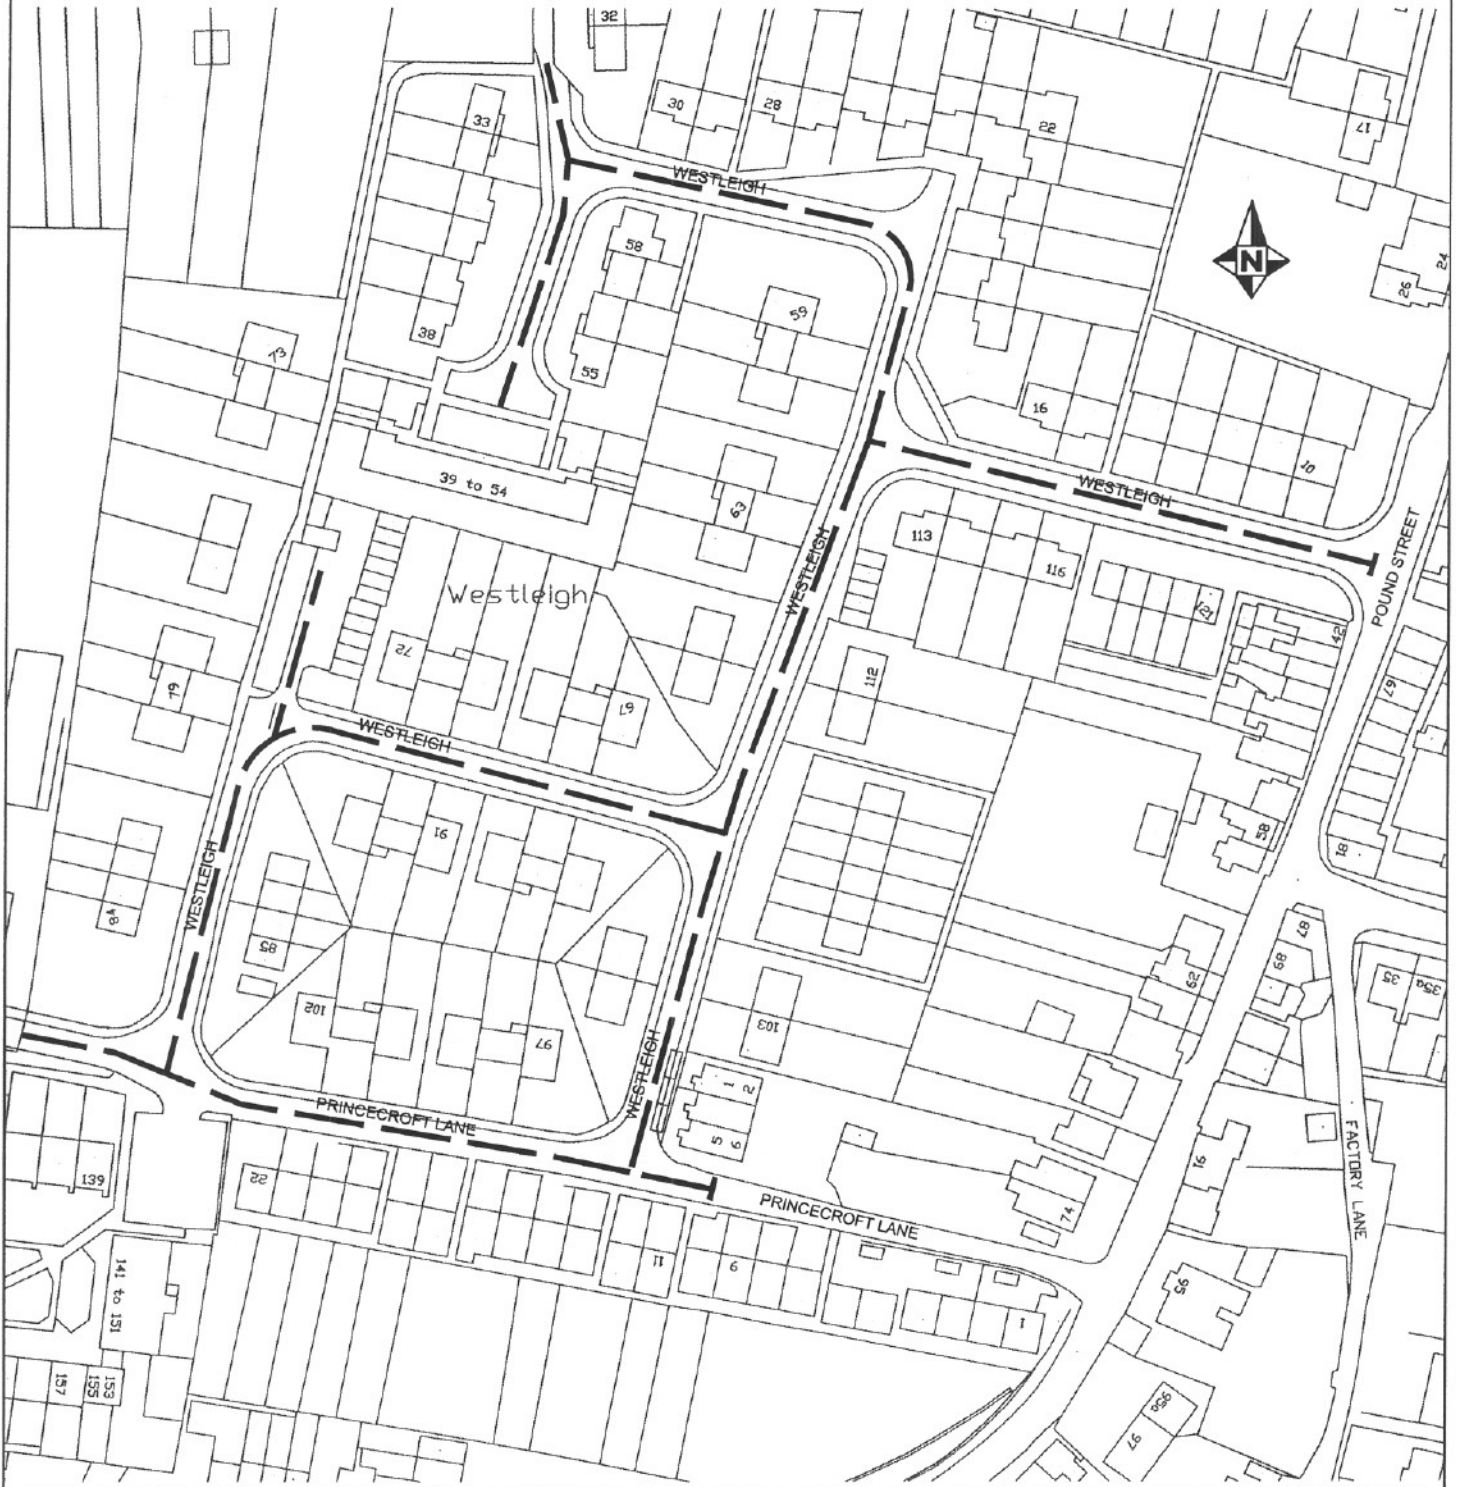

Client

Wiltshire
COUNTY COUNCIL

ENVIRONMENTAL SERVICES

Richard J. Lander, M. Phil, FRICS,
Director of Environmental Services

Version	JNP 09/08/03	ND 09/08/03	ND 09/08/03
	Originated by and date	Checked by and date	Approved by and date

PARKMAN

QUALITY ASSURED FIRM
ISO 9001

UKAS
QUALITY MANAGEMENT
005

CERTIFICATE NO. Q52439

© Parkman Copyright

Client	Wiltshire County Council		
Project	Westleigh, Warminster Home Zone		
Drawing Title	Plan of Designated Roads within Westleigh Home Zone		
Purpose	Information	Draft	P
		Issue	
Scale	NTS @ A4		
Issuing Office	Trowbridge	Drawing number	Figure 1
Telephone	01225 756600	Version	A