

NOTES:
KEY

PROPOSED SPEED LIMITS

EXISTING 40 mph,
TO BECOME 30 mph

REQUESTED 30 mph



Wiltshire
COUNTY COUNCIL

George Ballen BSc (Hons) C.Eng FICE FIHT
The Director of Environmental Services
County Hall, Trowbridge, Wiltshire. BA14 6JD

This map is based upon Ordnance Survey material
with the permission of Ordnance Survey on behalf of the
Controller of Her Majesty's Stationary Office. © Crown copyright.

Unauthorised reproduction infringes Crown Copyright
and may lead to prosecution or Civil Proceedings.
Wiltshire County Council 100023455 2014

J					
H					
G					
F					
E					
D					
C					
B					
A	21/01/24	P.R.S	P.G.H	P.G.H	REQUESTED 30 mph
D	01/06/24	P.R.S	P.G.H	P.G.H	ORIGINAL
REV	DATE	DRAWN	CHECK	APPROV	DESCRIPTION

PROJECT: SEMLEY SPEED LIMIT


DRAWING TITLE: SEMLEY PROPOSED 30 mph SPEED LIMIT

SCALE: 1 : 10,000 @ A4

DRAWING No: 6022 \ SESE \ D001

REV: A


FILE REF: 11\SPEEDS\1 SESE\ SESE01A

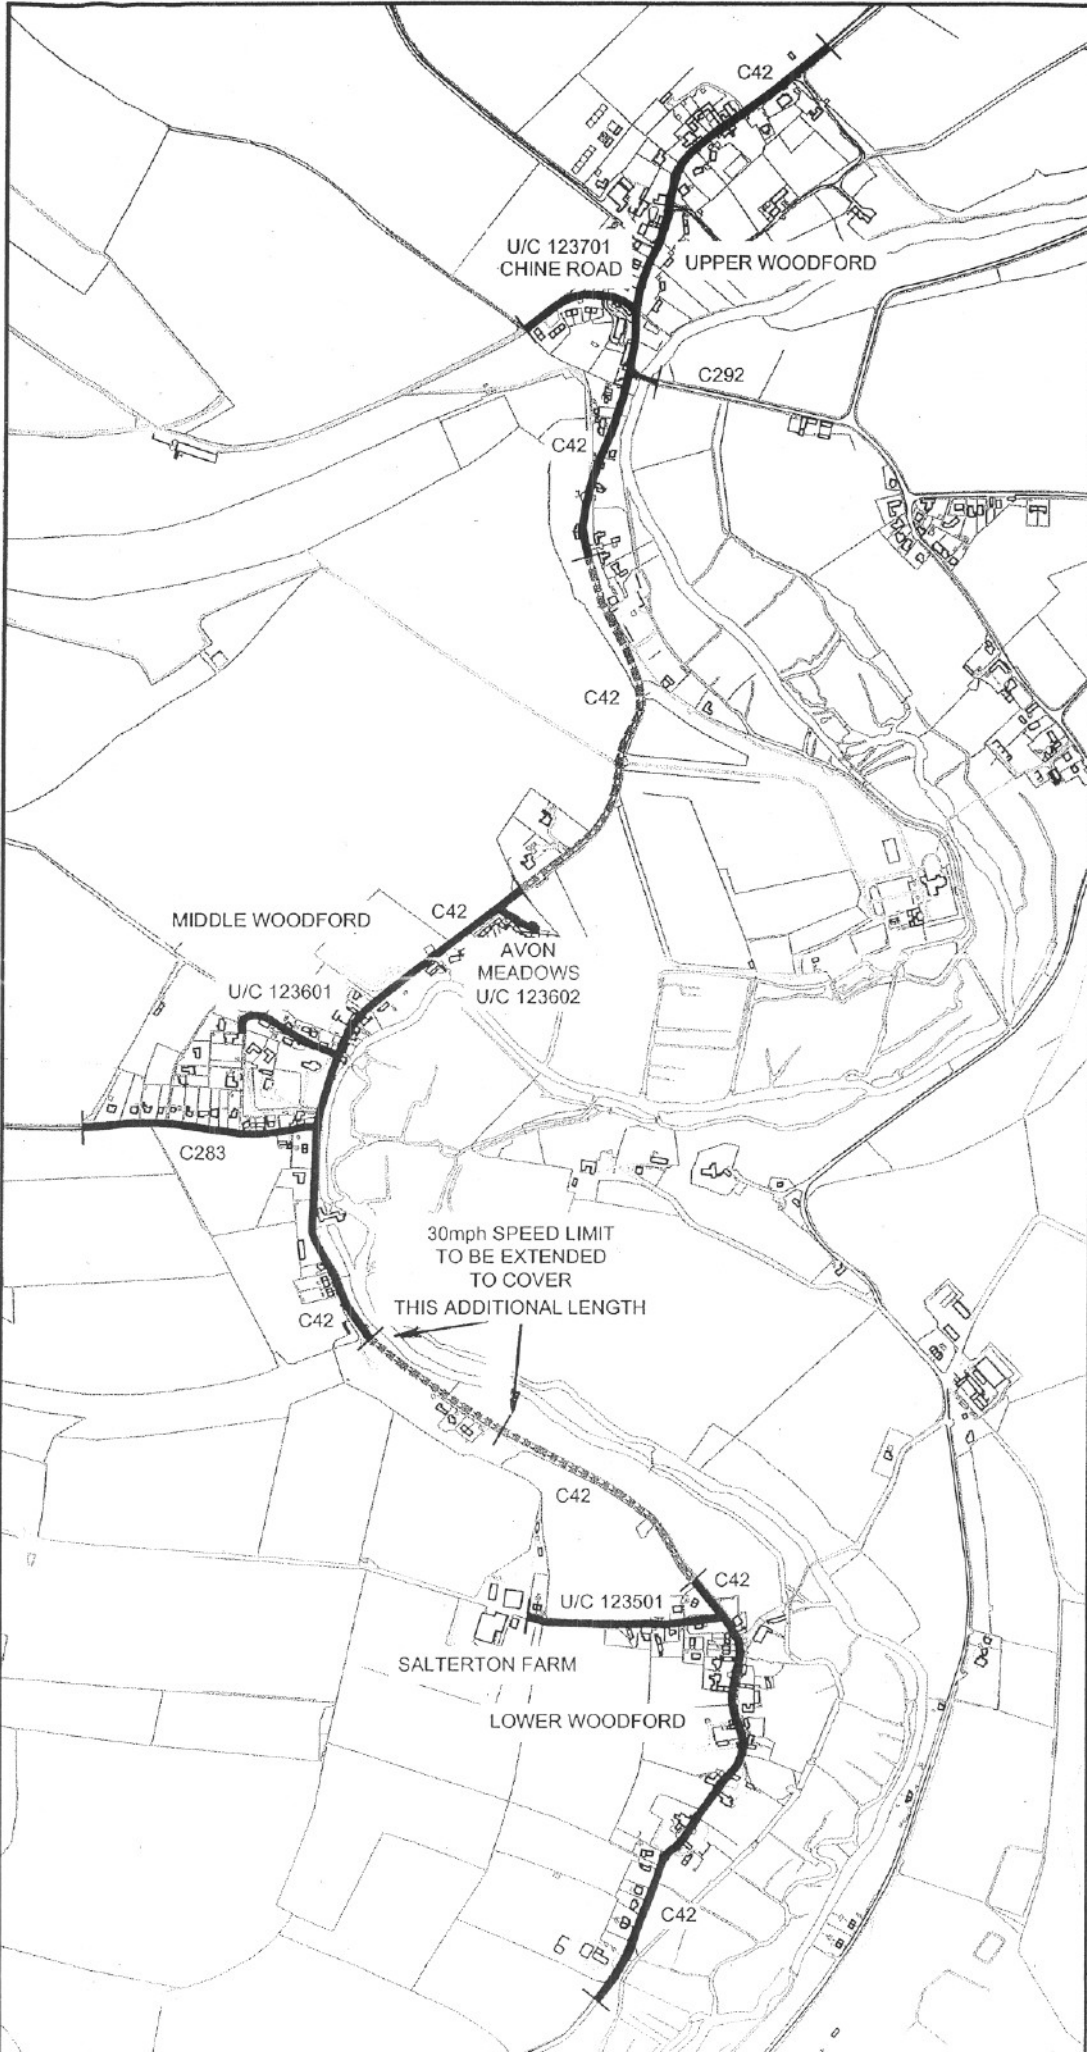

KEY


	PROPOSED SPEED LIMITS
	PROPOSED 30 mph
	EXISTING 40 mph, TO BECOME 30 mph
	EXISTING 40 mph, TO REMAIN

This map is based upon Ordnance Survey material with the permission of Ordnance Survey on behalf of the Controller of Her Majesty's Stationery Office © Crown copyright.
 Unauthorised reproduction infringes Crown Copyright and may lead to prosecution or Civil Proceedings.
 Wiltshire County Council 100023455 2004



Wiltshire
 COUNTY COUNCIL
 George Batten BSc (Hons) C.Eng FICE FIHT
 The Director of Environmental Services
 County Hall, Trowbridge, Wiltshire, BA14 5JD

E					
D					
C	20/05	P.R.S	P.G.H	P.G.H	30mph AMMENDED
B	07/16	P.R.S	P.G.H	P.G.H	AMMENDED
A	01/10	P.R.S	P.G.H	P.G.H	U/C ROADS ADDED
O	01/10	P.R.S	P.G.H	P.G.H	ORIGINAL
REV	DATE	DRAWN	CHECK	APPRV	DESCRIPTION
PROJECT:					
WOODFORD VALLEY SPEED LIMITS					
DRAWING TITLE:					
OVERALL SCHEME					
SCALES:		NOT TO SCALE			
DRAWING No:		6025 / WFOR / P.G.H / D001		REV:	C
FILE REF:		SPEED2041\WFOR\WFOR000\C			

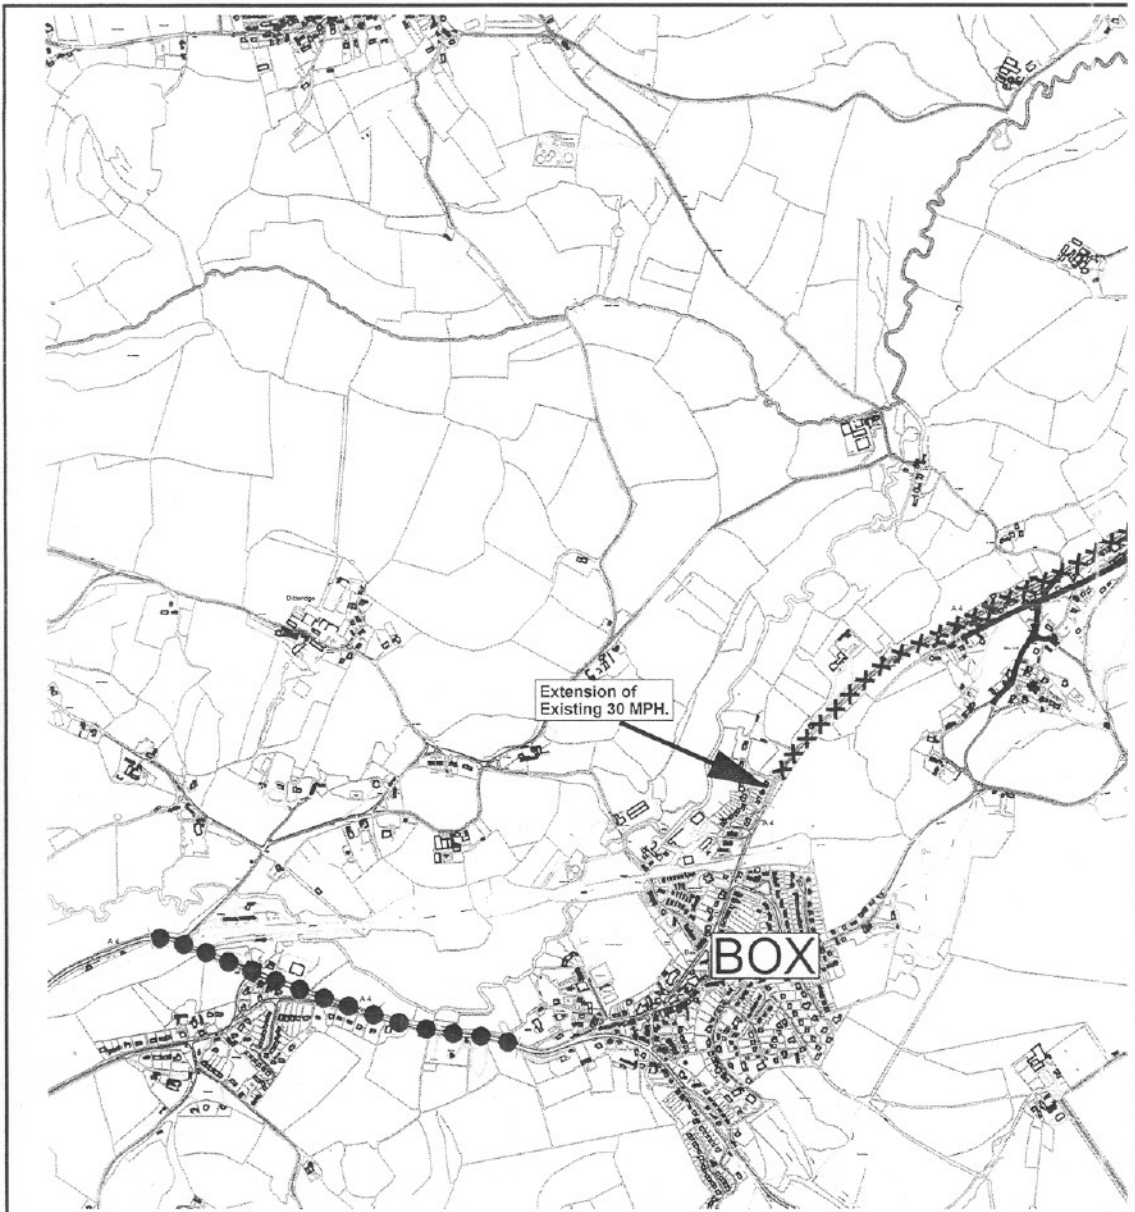

Wiltshire
COUNTY COUNCIL

George Batten BSc (Hons) C.Eng FICE FIHT
The Director of Environmental Services
County Hall, Trowbridge, Wiltshire. BA14 8JD

REGULATORY COMMITTEE


DATE : 02 FEBRUARY 2005

LOCATION :

A4 BOX TO CORSHAM
LOCAL SAFETY SCHEMES 2004 - 2005

SCALE :

NOT TO SCALE

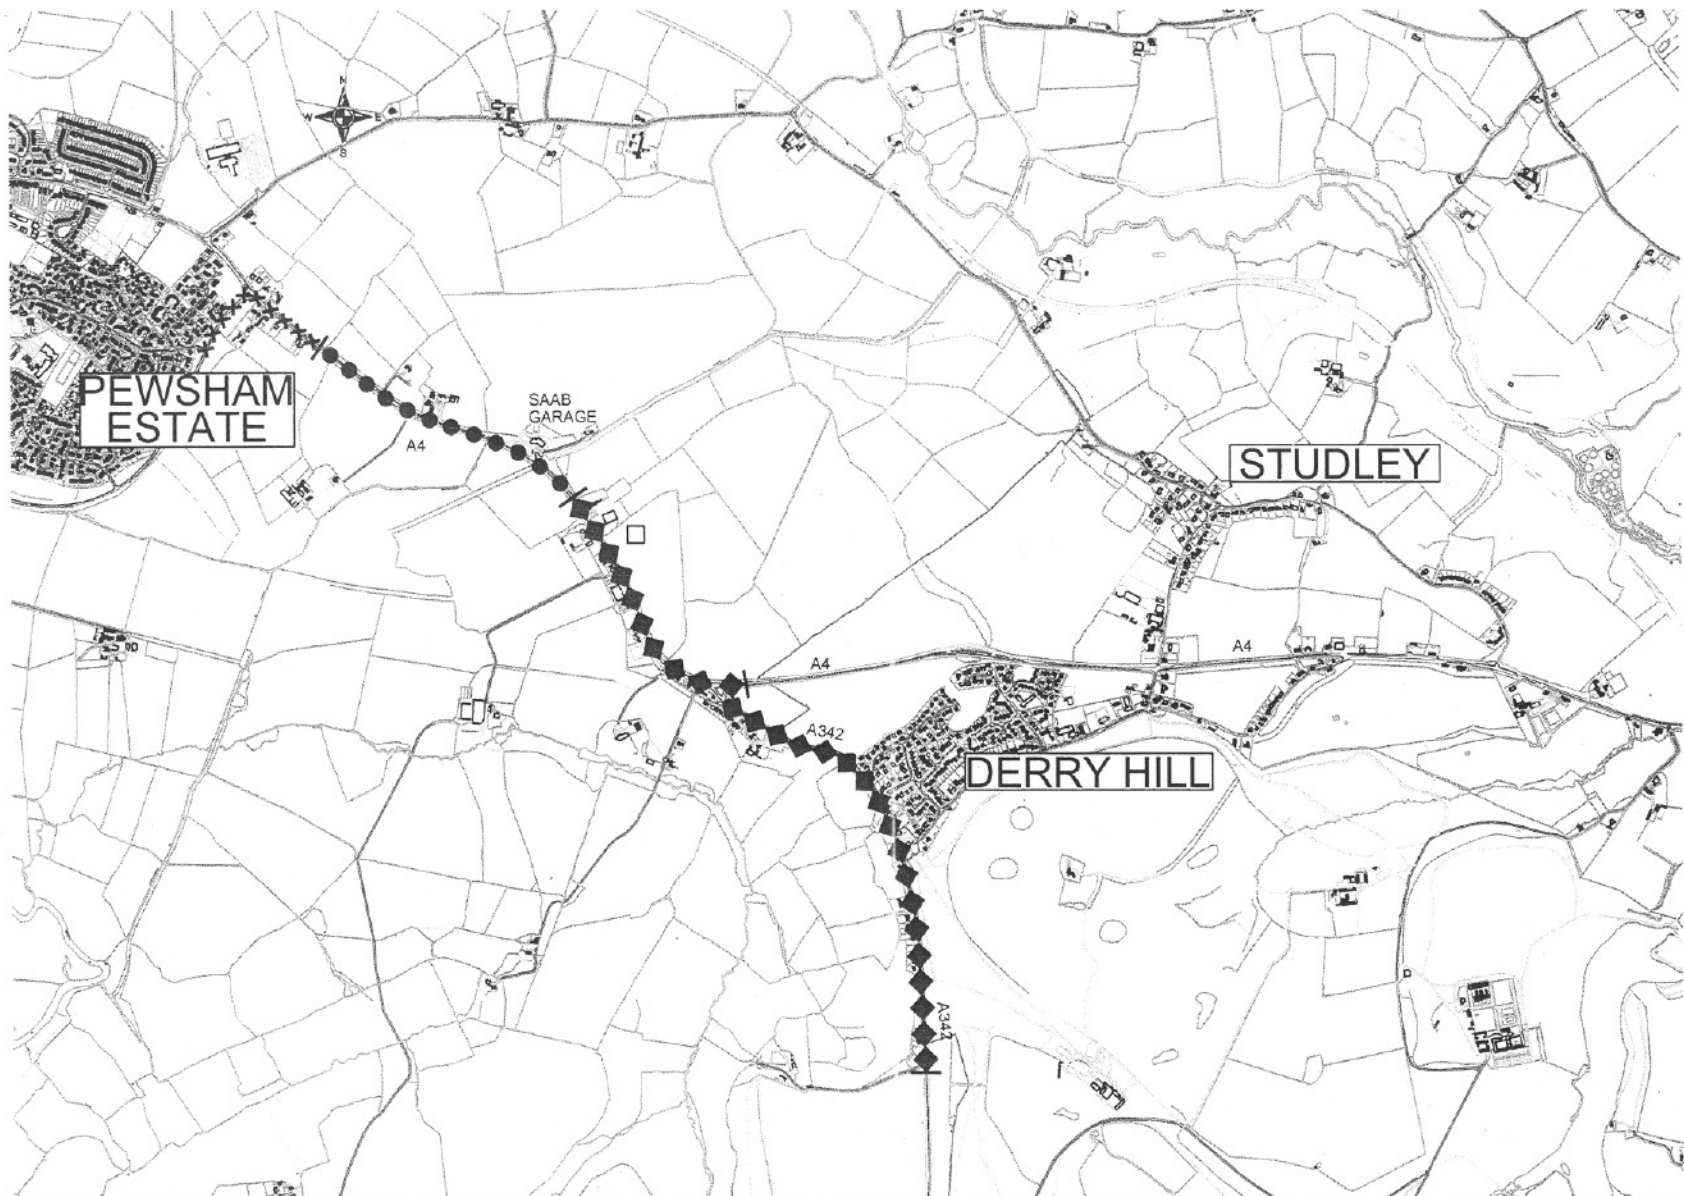

REGULATORY COMMITTEE

DATE :	02 FEBRUARY 2005
LOCATION :	A4 PEWSHAM LOCAL SAFETY SCHEMES 2004 - 2005
SCALE :	NOT TO SCALE


- ◆◆◆◆◆ PROPOSED NEW 40 MPH SPEED LIMIT.
- PROPOSED NEW 50 MPH SPEED LIMIT.
- XXXXX EXISTING 50 MPH LIMIT.

© Crown copyright. All rights reserved Wiltshire County Council 100023455 2004



George Batten BSc (Hons) C.Eng FICE FIHT
The Director of Environmental Services
County Hall, Trowbridge, Wiltshire. BA14 8JD

af.H:\Traffic Team\Projects\1002852 Spa Road...16 Drawings

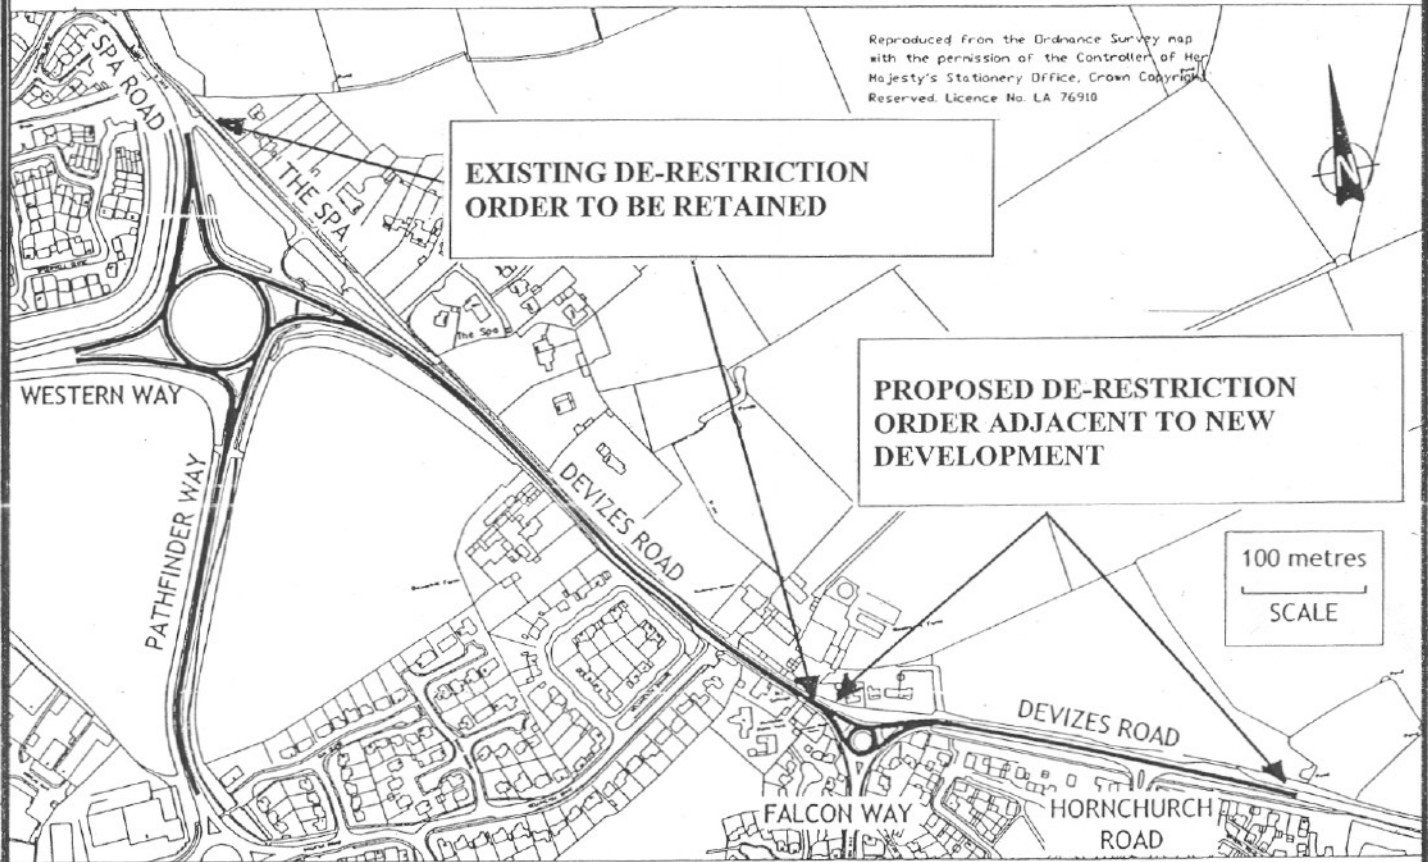

Client

Wiltshire
COUNTY COUNCIL

ENVIRONMENTAL SERVICES

George Batten, BSc (Hons), CEng, FICE, FIHT
Director of Environmental Services

R RingwayParkman
Highway management services

QUALITY ASSURED FIRM
ISO 9001
SGS

UKAS
QUALITY MANAGEMENT
005

CERTIFICATE NO. 052479

Client	WILTSHIRE COUNTY COUNCIL		
Project	SPA ROAD, MELKSHAM - SPEED LIMIT DERESTRICTION		
Drawing Title	ADVERTISEMENT PLAN		
Purpose	ADVERT	Draft	Scale
		Issue	AS SHOWN @ A4
Drawing number		Version	