

**THE PROPOSED DIVERSION OF
WESTBURY FOOTPATHS 17,22,24.**


Key
 Length of footpath to be closed —————
 Length of new footpath - - - - -

Reproduced from the Ordnance Survey Map with the permission of the Controller of H.M. Stationery Office, Crown Copyright reserved. License Number LA 076910

*Unauthorised reproduction infringes Crown copyright and may lead to prosecution or civil proceedings.
 George Ballen BSc(Hons), C.Eng, FICE FIHT, Director of Environmental Services, Wiltshire County Council
 Prepared by BB Date 2nd December 2003 Scale 1:1250 Grid Ref. ST 86-50*



Wiltshire
 COUNTY COUNCIL

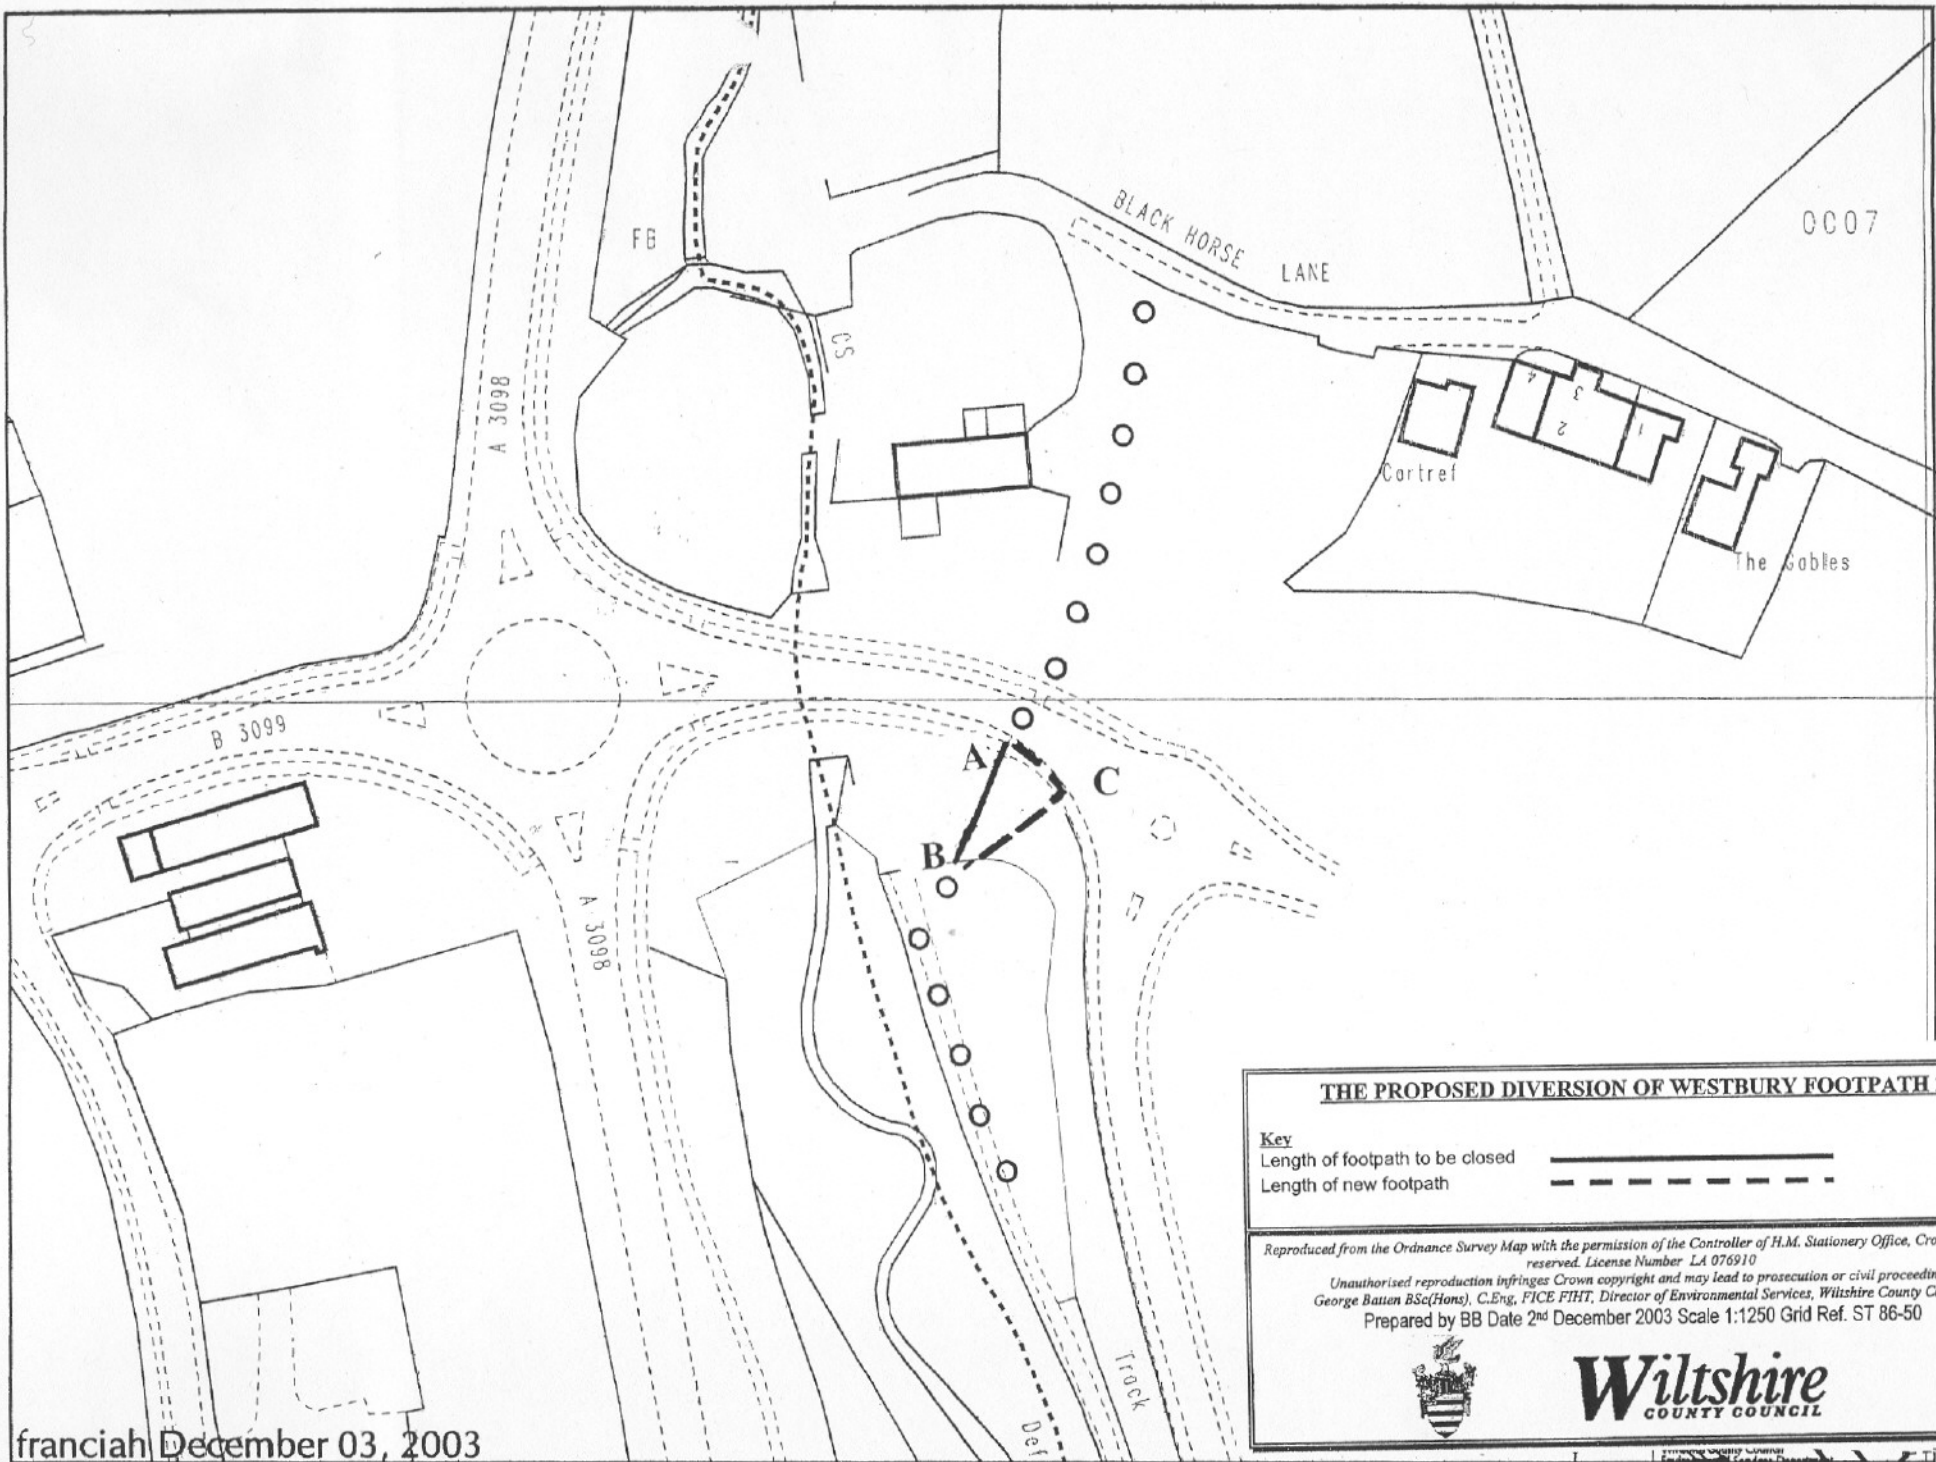

THE PROPOSED DIVERSION OF WESTBURY FOOTPATH 26

Key

Length of footpath to be closed



Length of new footpath



Reproduced from the Ordnance Survey Map with the permission of the Controller of H.M. Stationery Office, Crown Copyright reserved. License Number LA 076910

*Unauthorised reproduction infringes Crown copyright and may lead to prosecution or civil proceedings.
George Batten BSc(Hons), C.Eng, FICE FIHT, Director of Environmental Services, Wiltshire County Council
Prepared by BB Date 2nd December 2003 Scale 1:1250 Grid Ref. ST 86-50*



Wiltshire
COUNTY COUNCIL

franciah December 03, 2003