


REGULATORY COMMITTEE		DATE	7 th DECEMBER 2005
PLANNING APPLICATION	S.05.8011	LOCATION	ALDERBURY: MATRON'S COLLEGE FARM
Reproduced from the Ordnance Survey Map with the permission of The Controller of H.M. Stationery Office Crown Copyright reserved. 100023455		WILTSHIRE COUNTY COUNCIL Director of Environmental Services County Hall Trowbridge Wiltshire BA14 8JD	
SCALE:	1:25000		



<p>REGULATORY COMMITTEE</p>	<p>DATE 7th DECEMBER 2005</p>
<p>PLANNING APPLICATION S.05.8011</p>	<p>SITE ALDERBURY: MATRON'S COLLEGE FARM</p>
<p>Reproduced from the Ordnance Survey Map with the permission of The Controller of H.M. Stationery Office Crown Copyright reserved. 100023455</p>	<p>WILTSHIRE COUNTY COUNCIL Director of Environmental Services County Hall Trowbridge Wiltshire BA14 8JD</p>
<p>SCALE: 1:5000</p>	

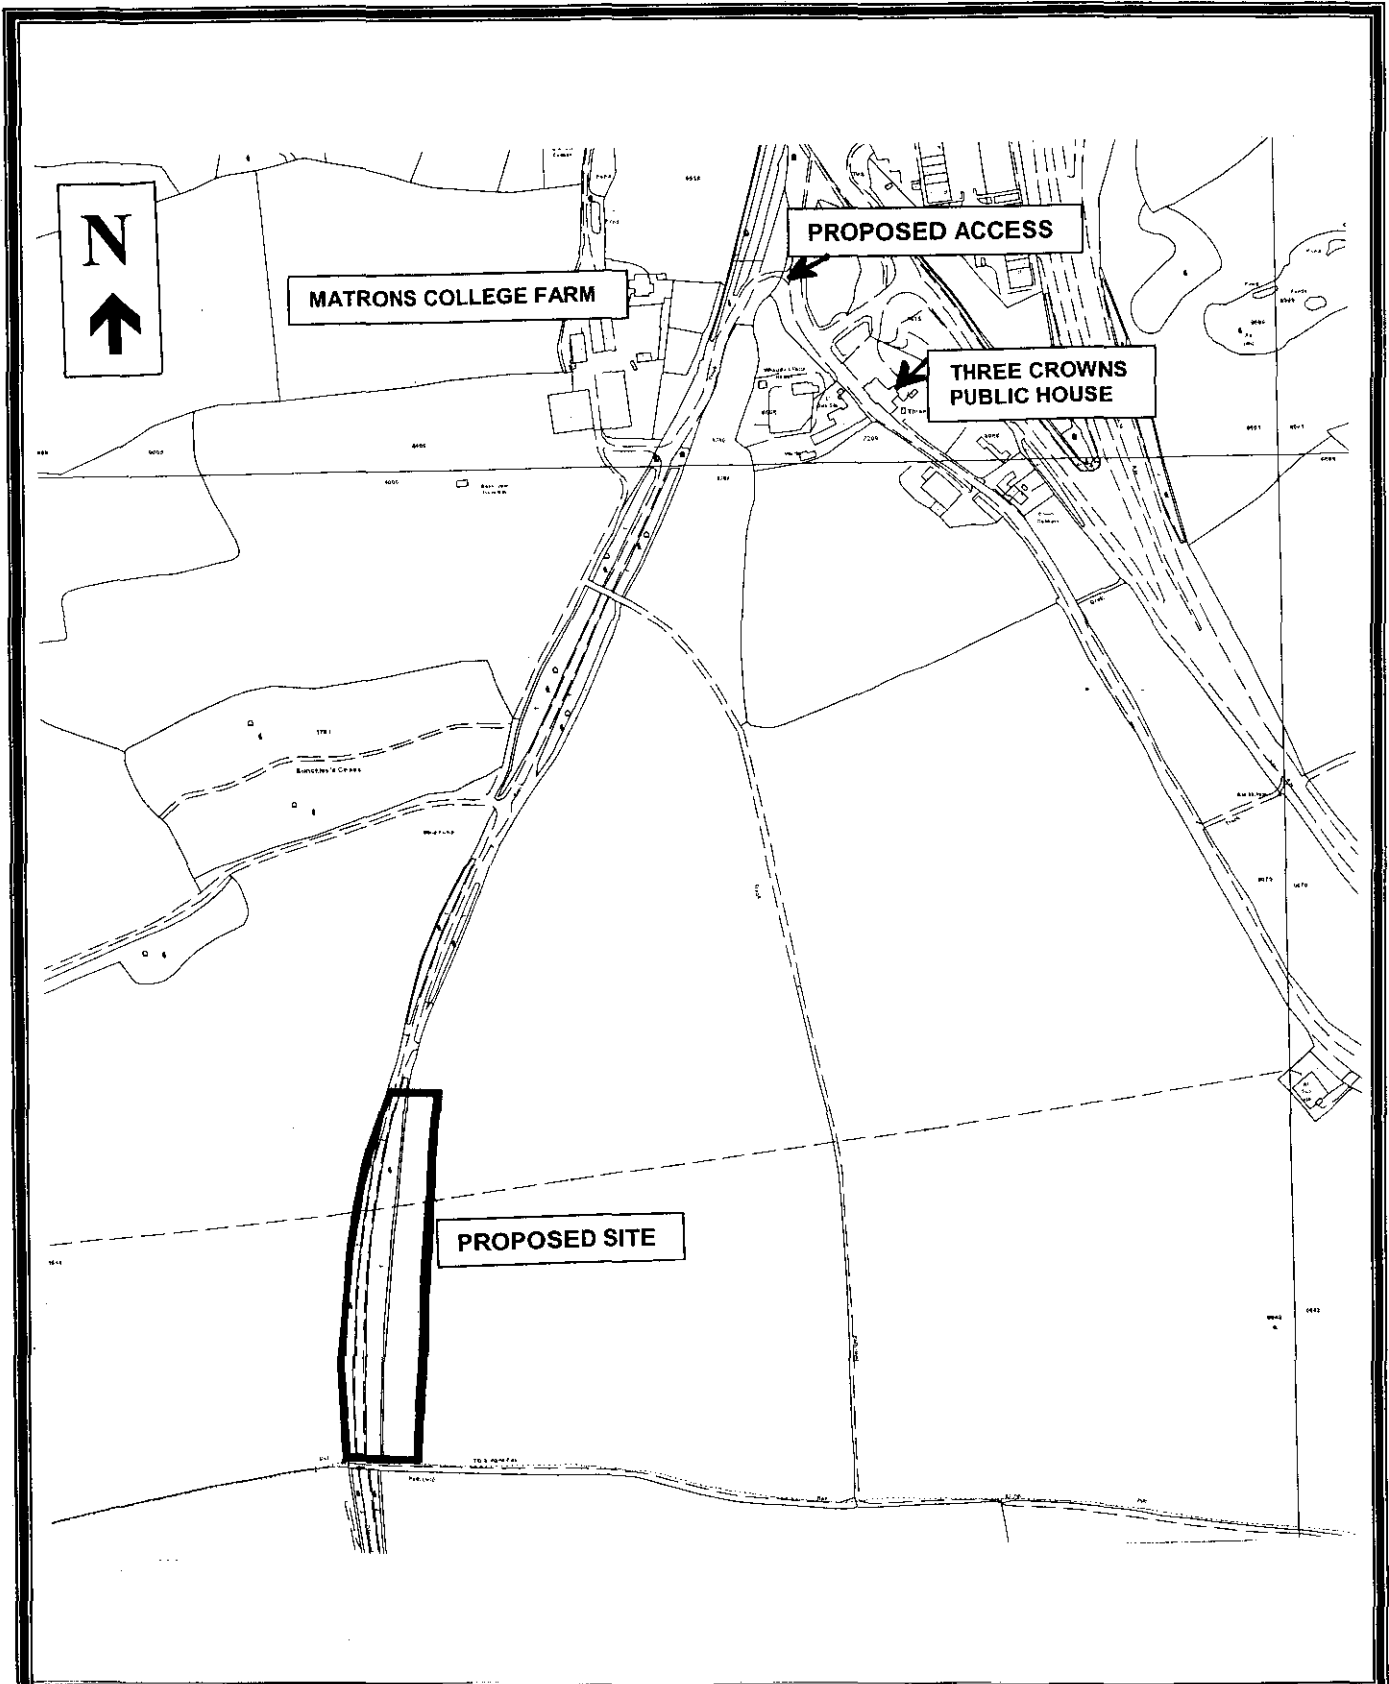