

REGULATORY COMMITTEE

DATE

8th FEBRUARY 2006

PLANNING APPLICATION


LOCATION

**LAVERSTOCK:
ST. EDMUND'S CE GIRLS' SCHOOL**

Reproduced from the Ordnance Survey Map with the permission of The Controller of H.M. Stationery Office
Crown Copyright reserved. 100023455

WILTSHIRE COUNTY COUNCIL
Director of Environmental Services
County Hall
Trowbridge
Wiltshire BA14 8JD

SCALE: 1:10,000

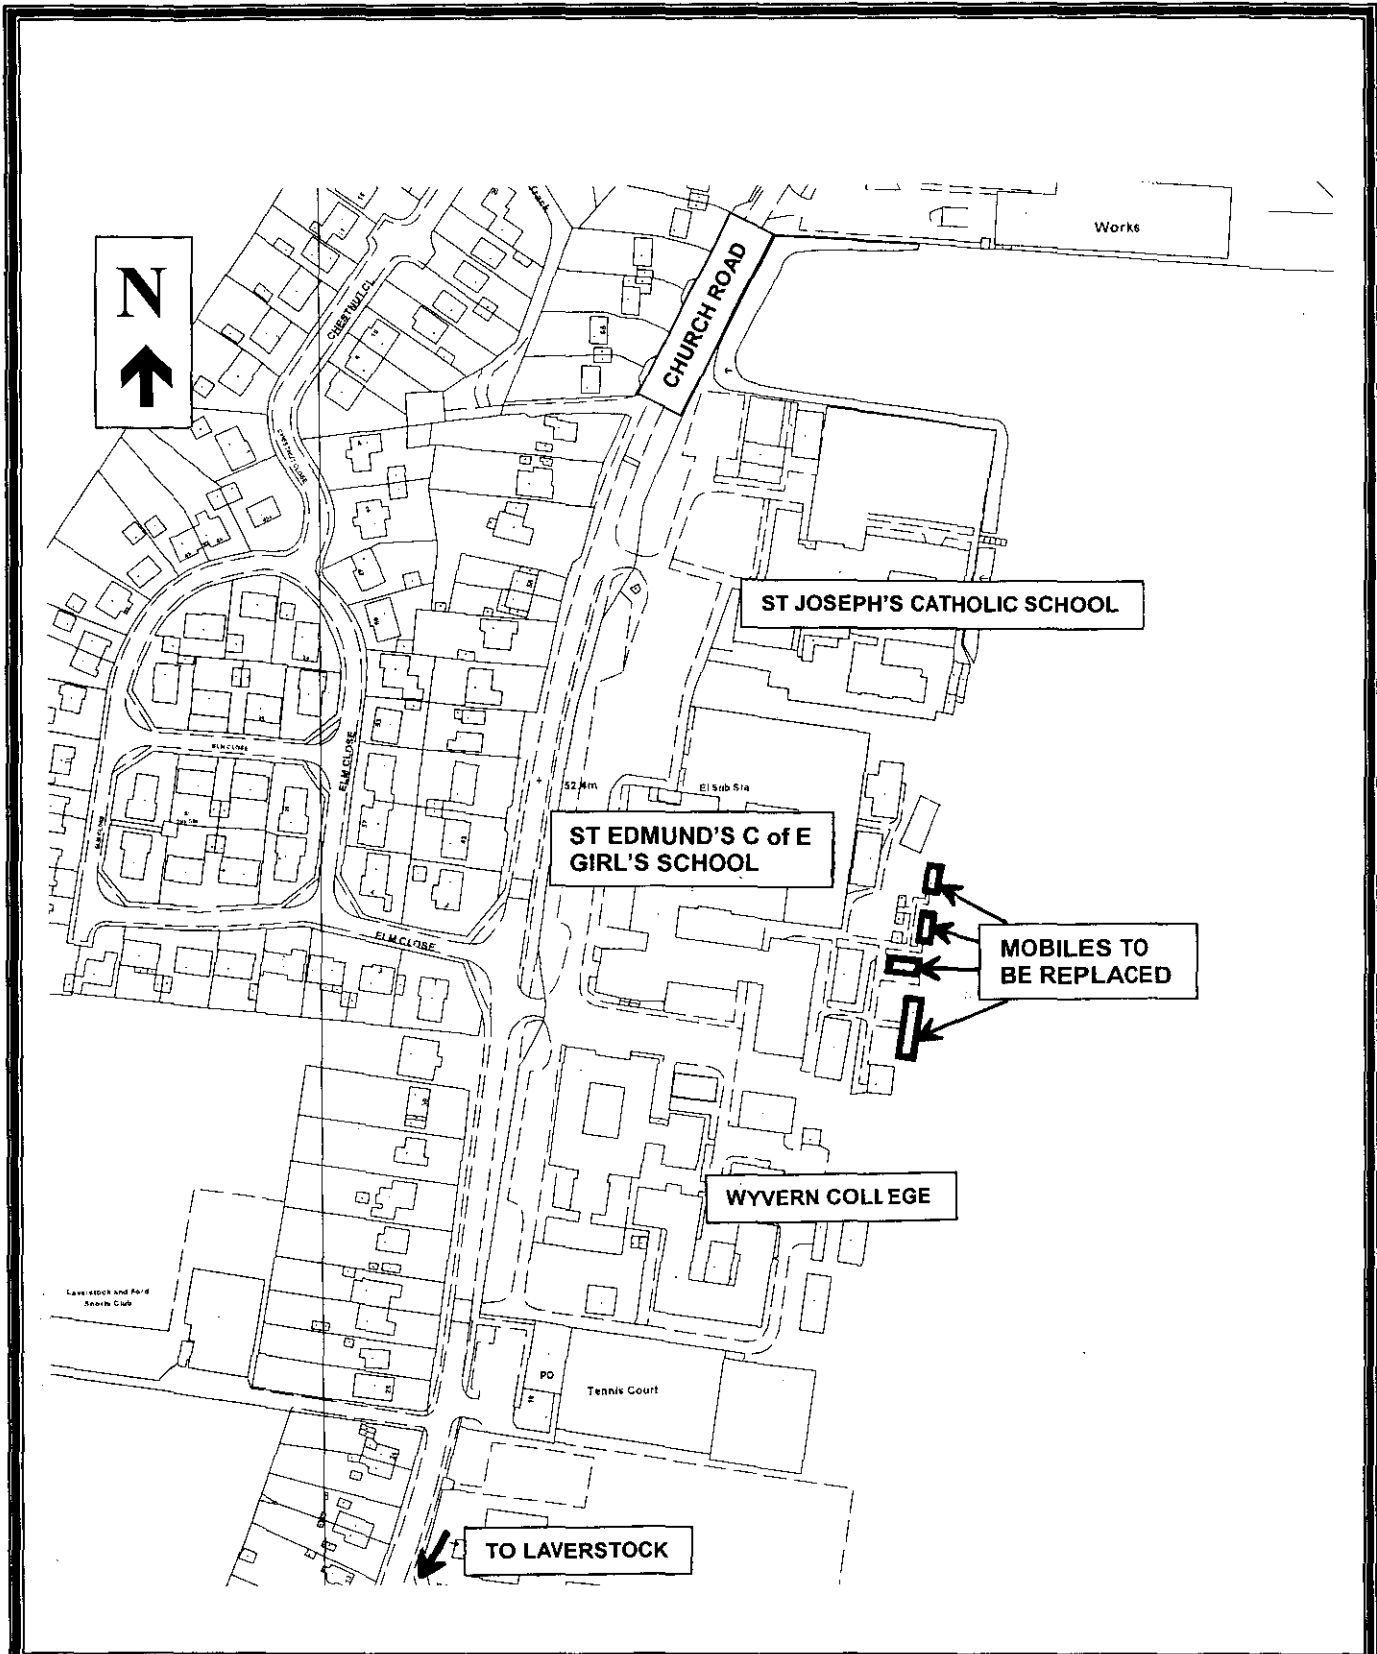

<p>REGULATORY COMMITTEE</p>	<p>DATE 8th FEBRUARY 2006</p>
<p>PLANNING APPLICATION S.05.8015</p>	<p>SITE LAVERSTOCK: ST. EDMUND'S CE GIRLS' SCHOOL</p>
<p>Reproduced from the Ordnance Survey Map with the permission of The Controller of H.M. Stationery Office Crown Copyright reserved. 100023455</p>	<p>WILTSHIRE COUNTY COUNCIL Director of Environmental Services County Hall Trowbridge Wiltshire BA14 8JD</p>
<p>SCALE: 1:2500</p>	