


<p><b>REGULATORY COMMITTEE</b></p>	<p><b>DATE</b> 13<sup>th</sup> DECEMBER 2006</p>
<p><b>PLANNING APPLICATION</b> W.06.09002</p>	<p><b>LOCATION</b> CHITTERNE: VALLEY FARM</p>
<p>Reproduced from the Ordnance Survey Map with the permission of The Controller of H.M. Stationery Office Crown Copyright reserved. 100023455</p>	<p><b>WILTSHIRE COUNTY COUNCIL</b> Director of Environmental Services County Hall Trowbridge Wiltshire BA14 8JD</p>
<p><b>SCALE:</b> 1:10,000</p>	

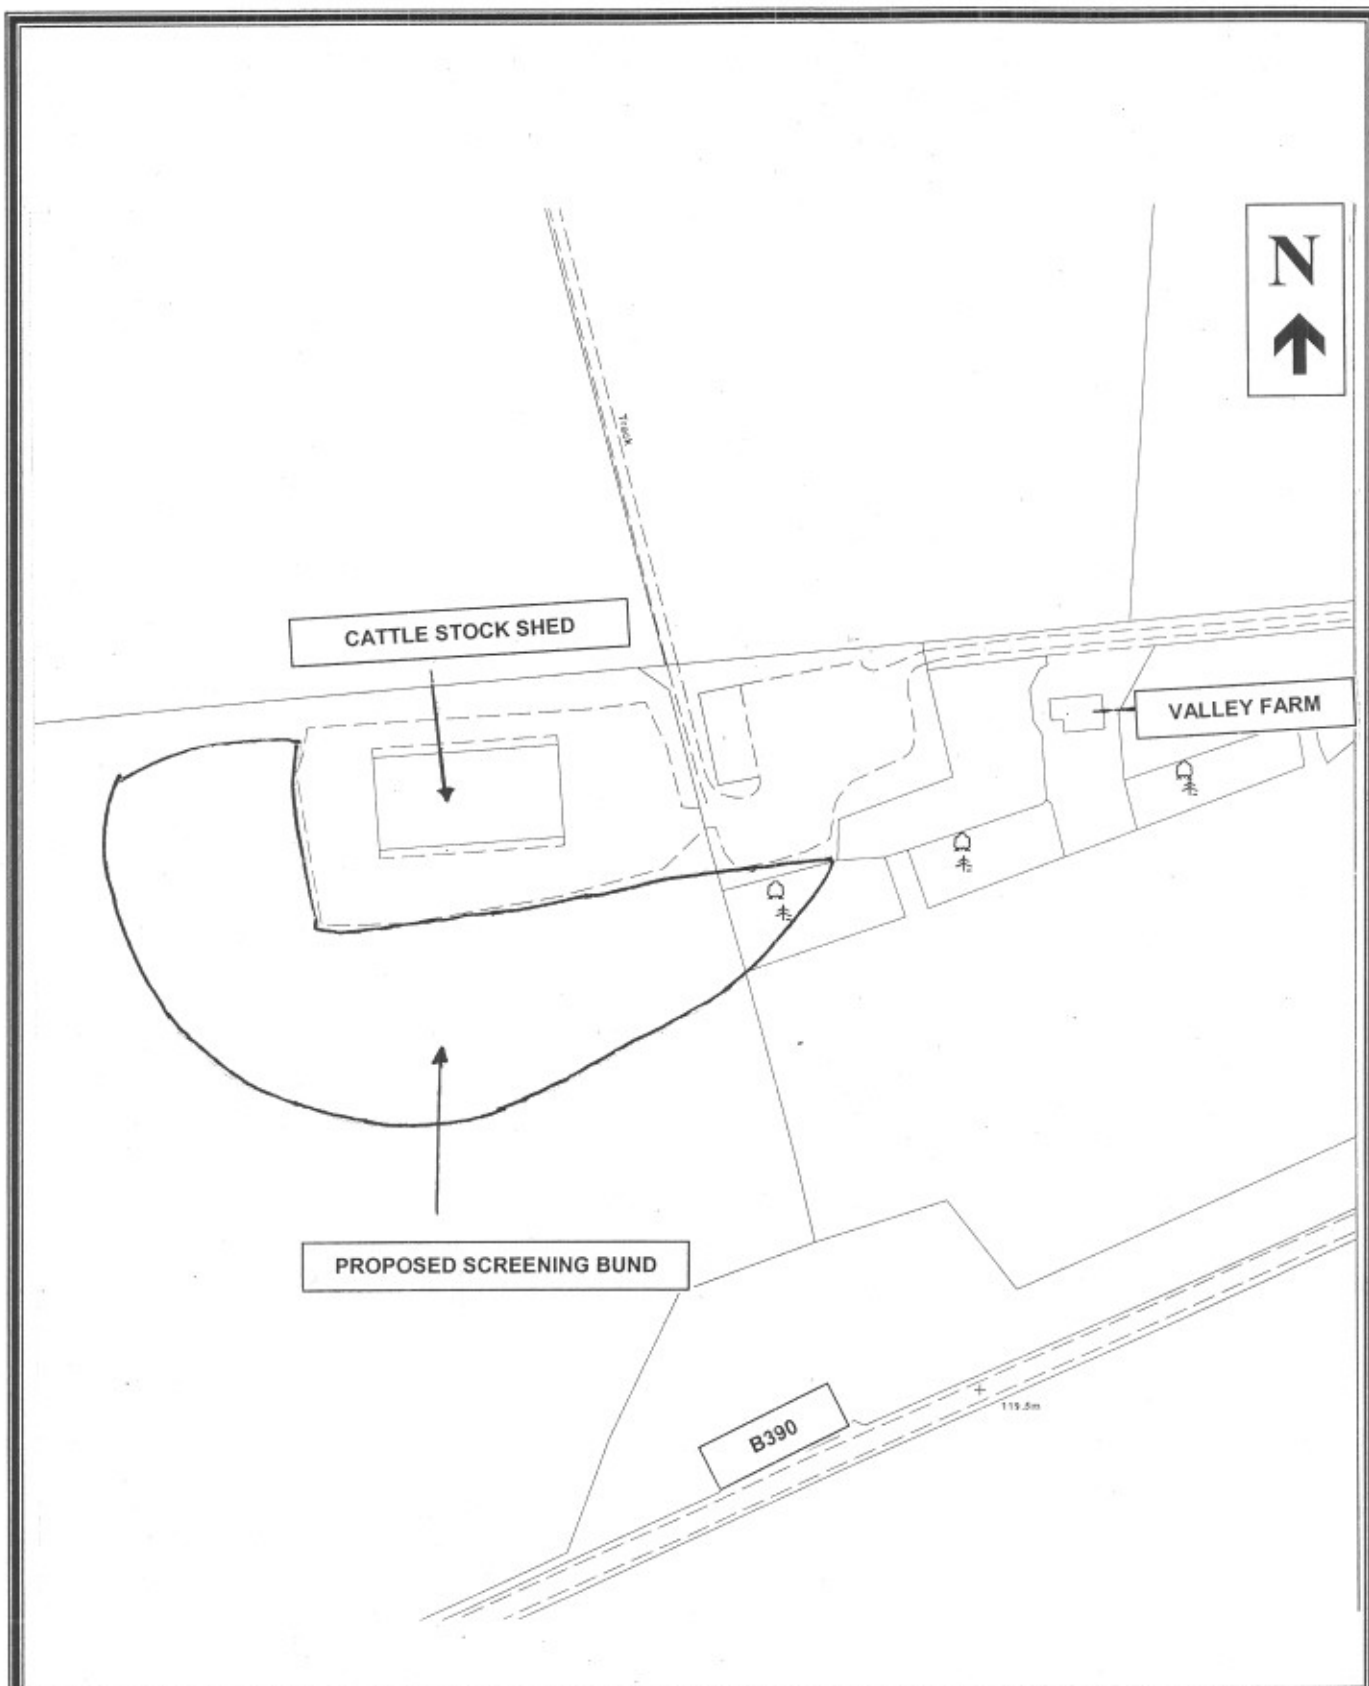

REGULATORY COMMITTEE	DATE 13 <sup>th</sup> DECEMBER 2006
PLANNING APPLICATION W.06.09002	SITE CHITTERNE: VALLEY FARM
Reproduced from the Ordnance Survey Map with the permission of The Controller of H.M. Stationery Office Crown Copyright reserved. 100023455	<b>WILTSHIRE COUNTY COUNCIL</b> Director of Environmental Services County Hall Trowbridge Wiltshire BA14 8JD
SCALE: 1:2500	