


REGULATORY COMMITTEE	DATE 13 th DECEMBER 2006
PLANNING APPLICATION S.06.8016	LOCATION DOWNTON: THE TRAFALGAR SCHOOL
Reproduced from the Ordnance Survey Map with the permission of The Controller of H.M. Stationery Office Crown Copyright reserved. 100023455	WILTSHIRE COUNTY COUNCIL Director of Environmental Services County Hall Trowbridge Wiltshire BA14 8JD
SCALE: 1:5000	

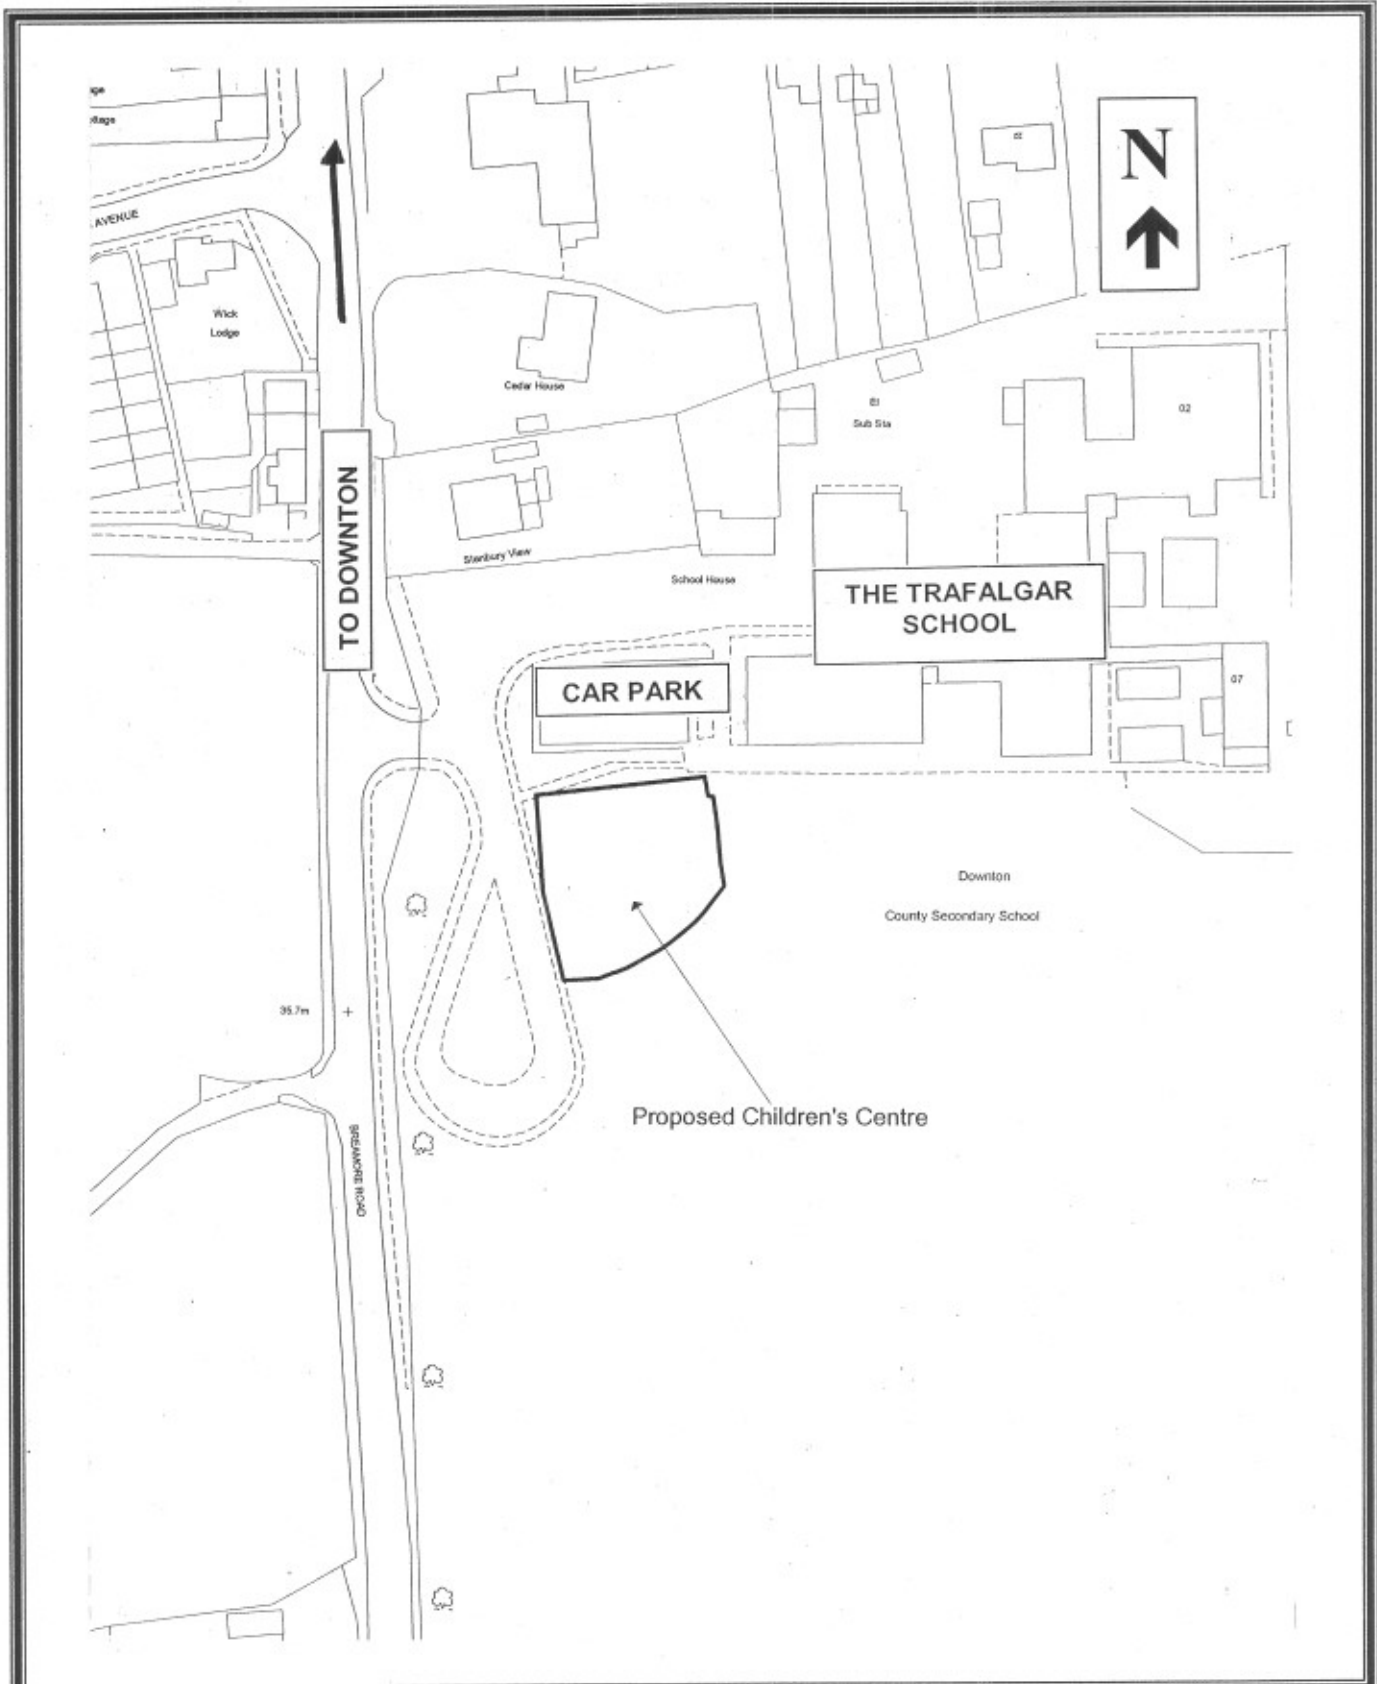

REGULATORY COMMITTEE	DATE 13 th DECEMBER 2006
PLANNING APPLICATION S.06.8016	SITE DOWNTON: THE TRAFALGAR SCHOOL
Reproduced from the Ordnance Survey Map with the permission of The Controller of H.M. Stationery Office Crown Copyright reserved. 100023455	WILTSHIRE COUNTY COUNCIL Director of Environmental Services County Hall Trowbridge Wiltshire BA14 8JD
SCALE: 1:1250	