



Project
Westbury Bypass

Title
Far Western Route


Project number
JR4515

Figure number
3.3

Scale
1:25,000

Date
February 2007

© Crown Copyright. All rights reserved. 2007. License number 0100031673

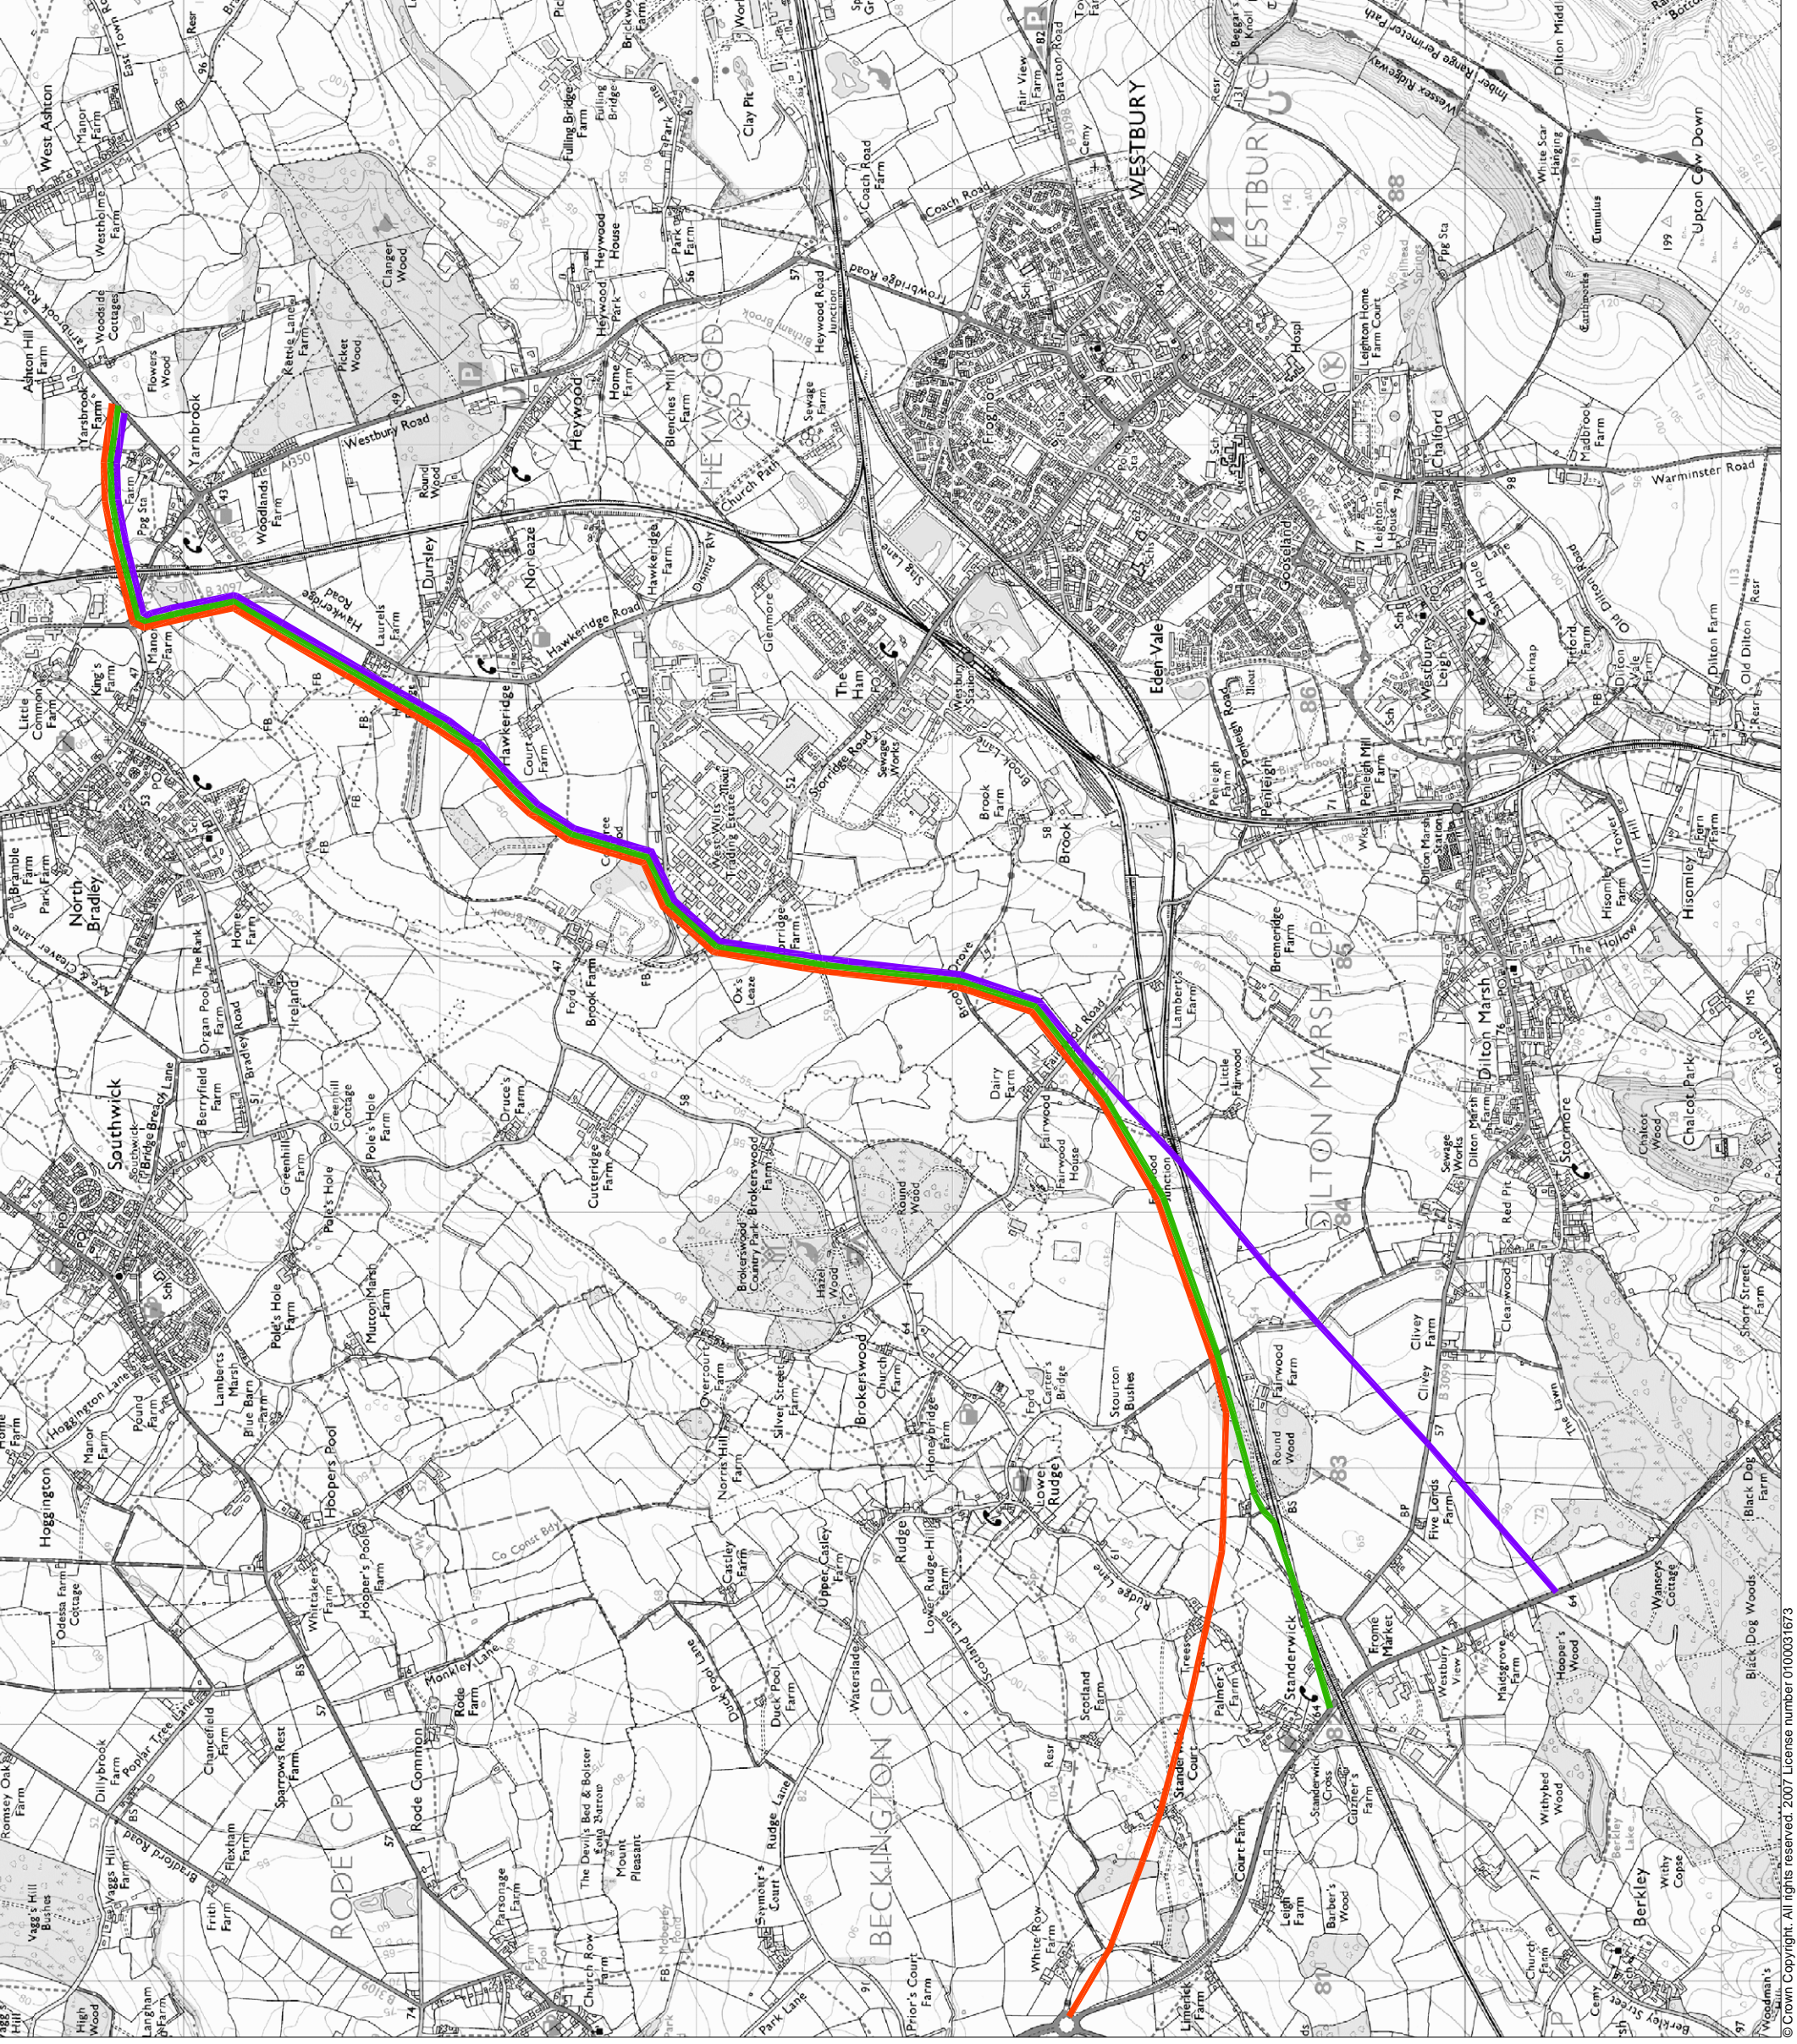

- Legend**
- Far western route connecting to Standenwick
 - Far west route connecting to Beckington
 - Bypass
 - Far west route connecting to Black Dog Hill