


PROPOSED DEVELOPMENT OF WHITE LION PARK RECREATION FIELD

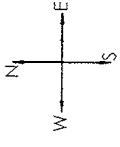


DRAWING OF
 WHITE LION PARK RECREATION AR
 DRAWING ISSUE 01
 Drawn By S Killane 12/09/05
 Phone 01666 823169

- NOTES:
- DOGS COMPLETELY PROHIBITED FROM ENTERING THE PARK AT ANY TIME.
 - RECREATION LAYOUT AND PLAY EQUIPMENT DESIGN TO CONSIDER DISABILITY AND SPECIAL NEEDS.
 - THIS PARK IS DESIGNED WITH THE HELP AND WISHES OF LOCAL RESIDENTS VIA QUESTIONNAIRE RESULTS FROM SEPTEMBER 2005.
 - PARK LIGHTING TO BE PLACED NEAR SEATING AREAS AND PATHS.
 - ROOFED PLAY TRAIN CARRIAGES TO BE CONSIDERED FOR ZONE B TO PROVIDE SHADE.
 - BOTH FOOTBALL PITCHES ARE THE MINIMUM RECOMMENDED FA SIZE FOR U10.
 - IT IS ALSO POSSIBLE TO PLACE TWO MO GOAL POSTS IN THE NORTH/SOUTH DIRECTION GIVING THE FLEXIBILITY OF TWO MINIPITCHES OR ONE LARGE FA U10 FOOTBALL PITCH.



50 METRES

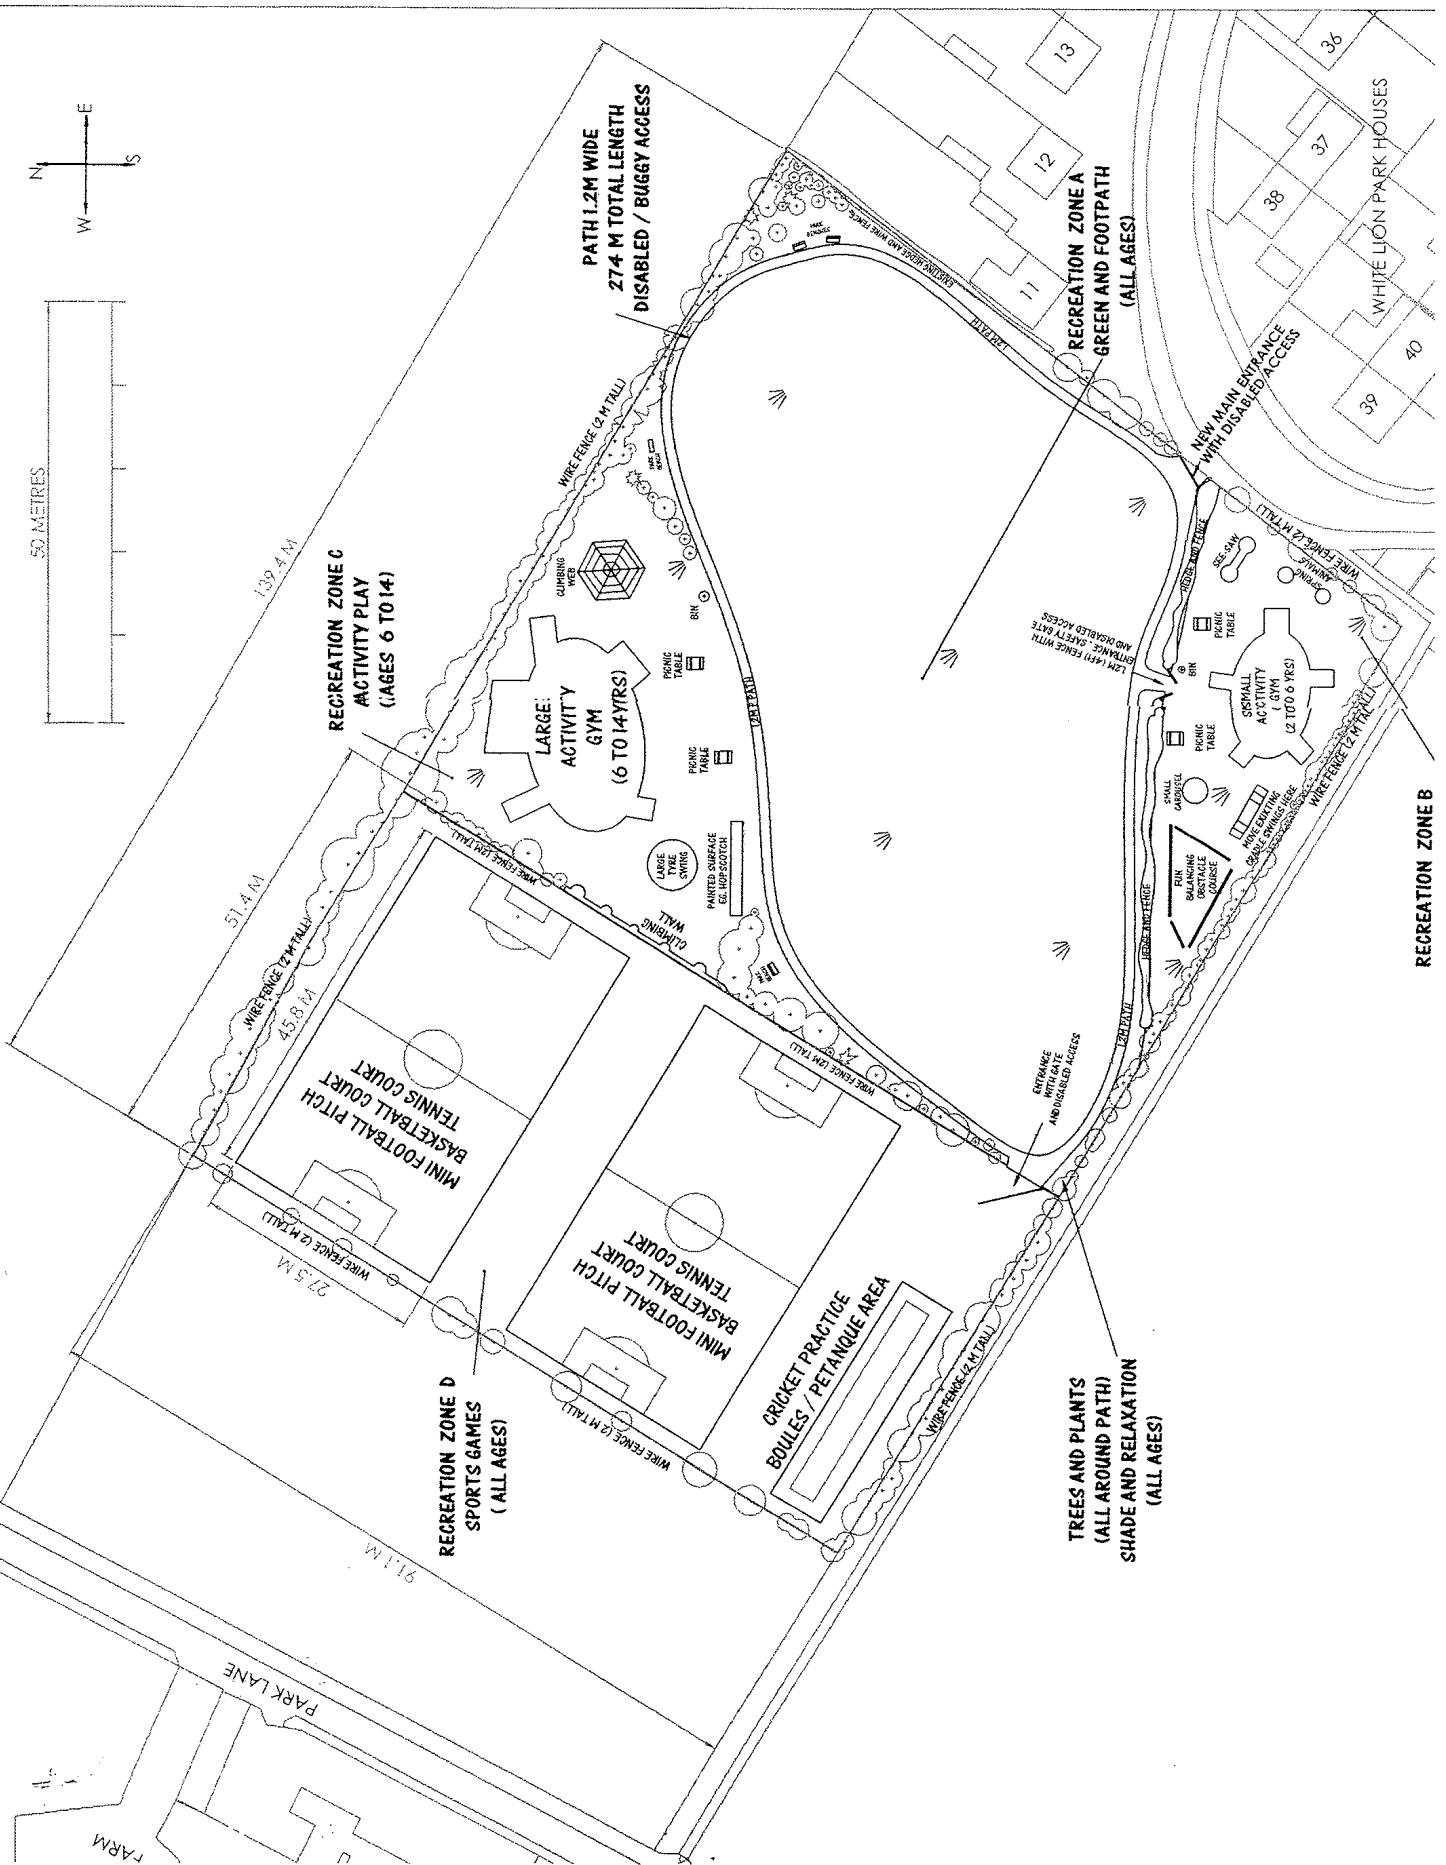

TREES AND PLANTS
 (ALL AROUND PATH)
 SHADE AND RELAXATION
 (ALL AGES)

RECREATION ZONE B

WHITE LION PARK HOUSES