


391064

The North Wiltshire District Council (Off-Street Parking Places) Order 2007

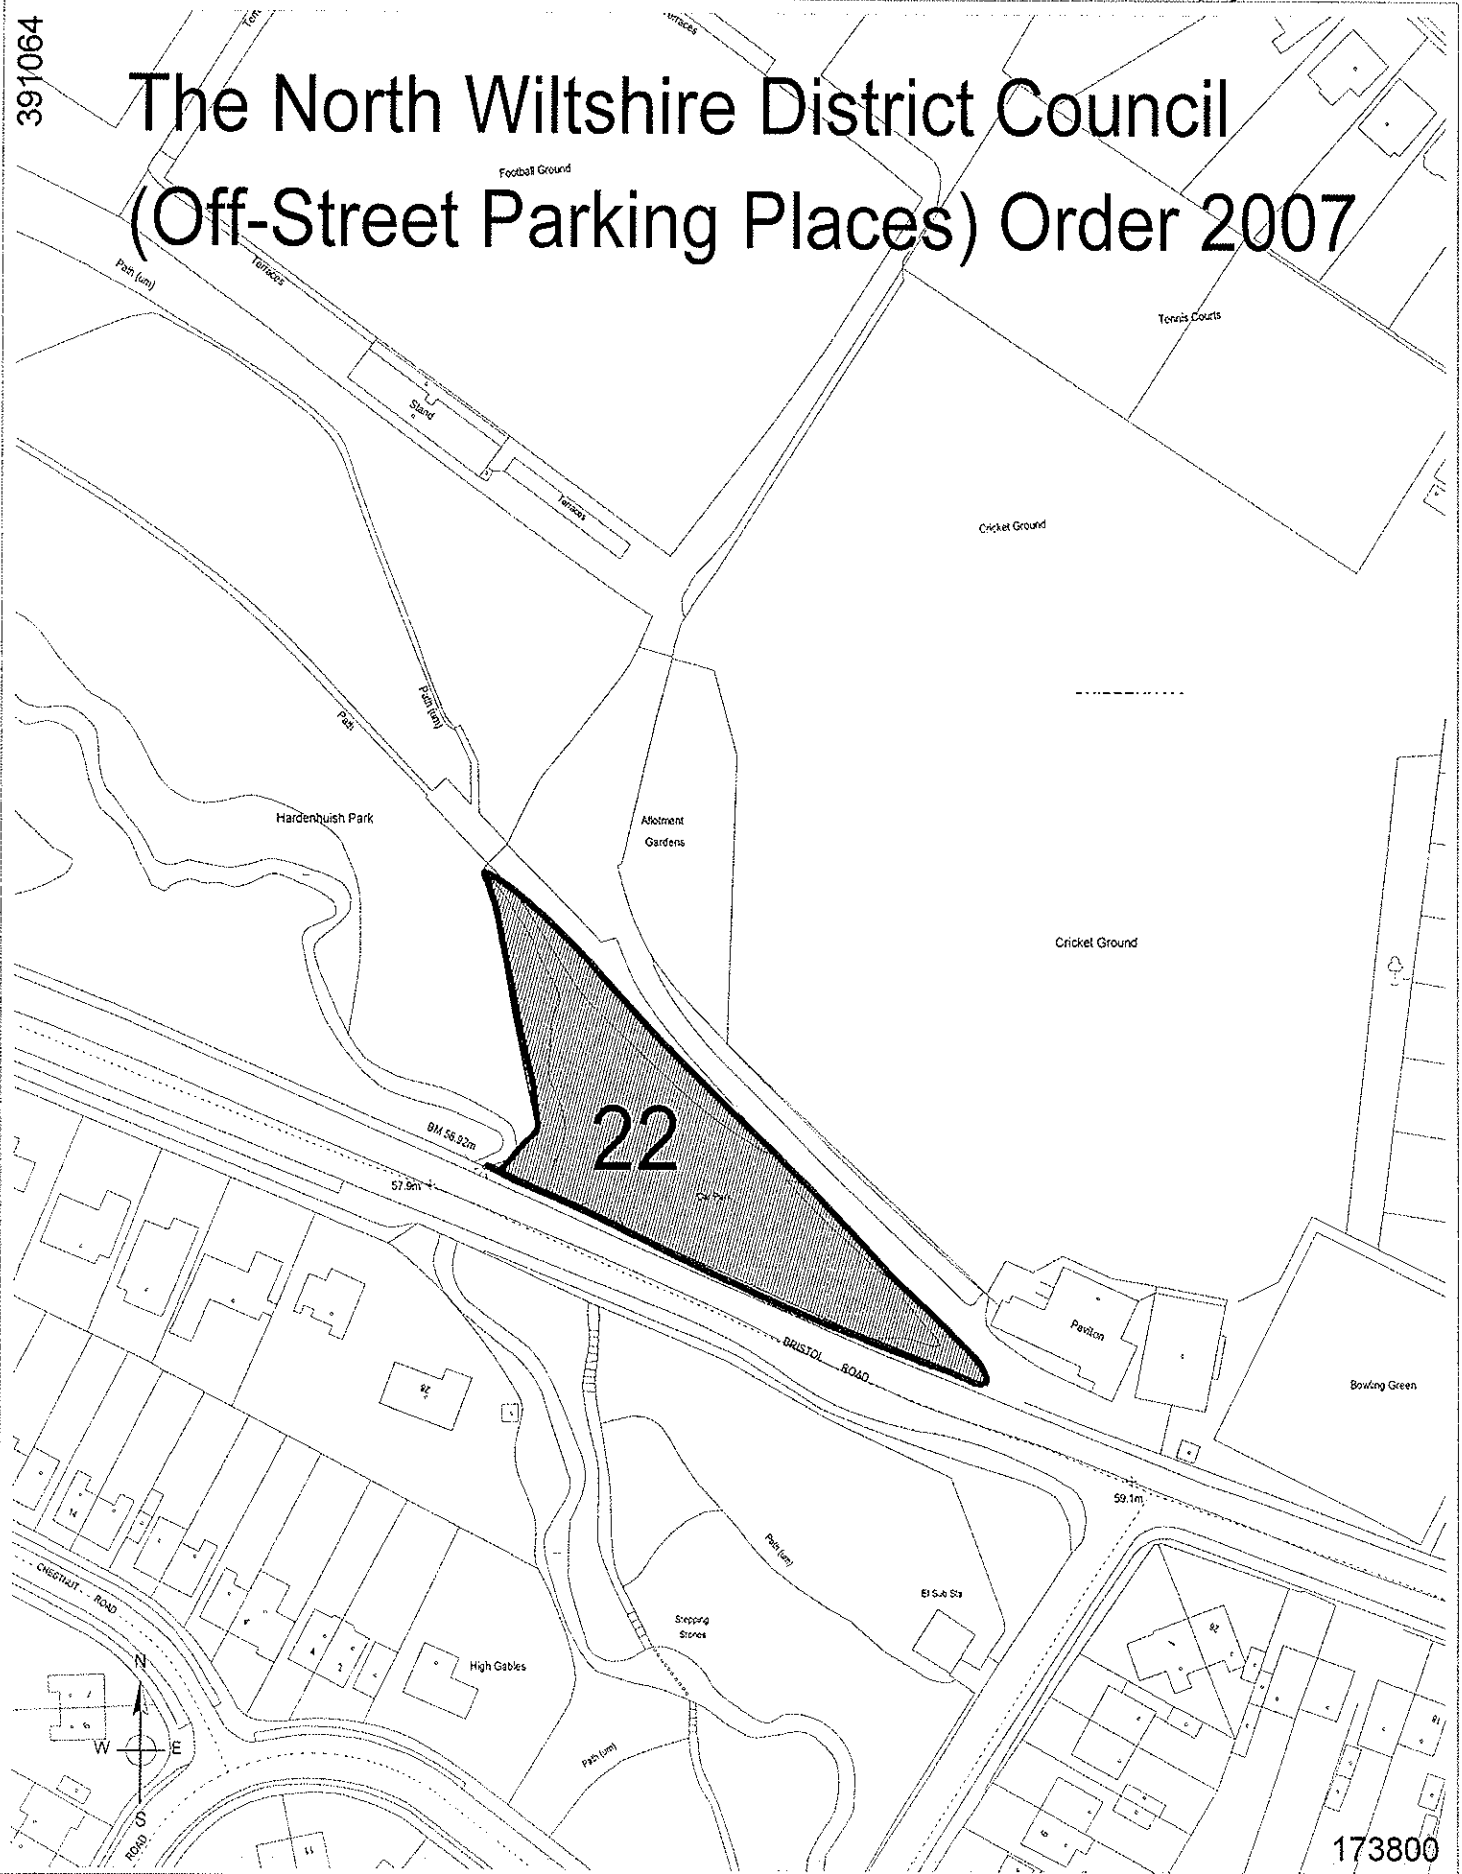

*North
Wiltshire
District
Council*

Bristol Road Car Park, Chippenham
SCALE: 1:1250

18/11/2007

Reproduced from the Ordnance Survey mapping with the permission of Her Majesty's Stationery Office
© Crown Copyright. Unauthorised reproduction infringes Crown Copyright and may lead to prosecution or civil proceedings.
NORTH WILTSHIRE DISTRICT COUNCIL - 100017933 2007