



# The North Wiltshire District Council (Off-Street Parking Places) Order 2007

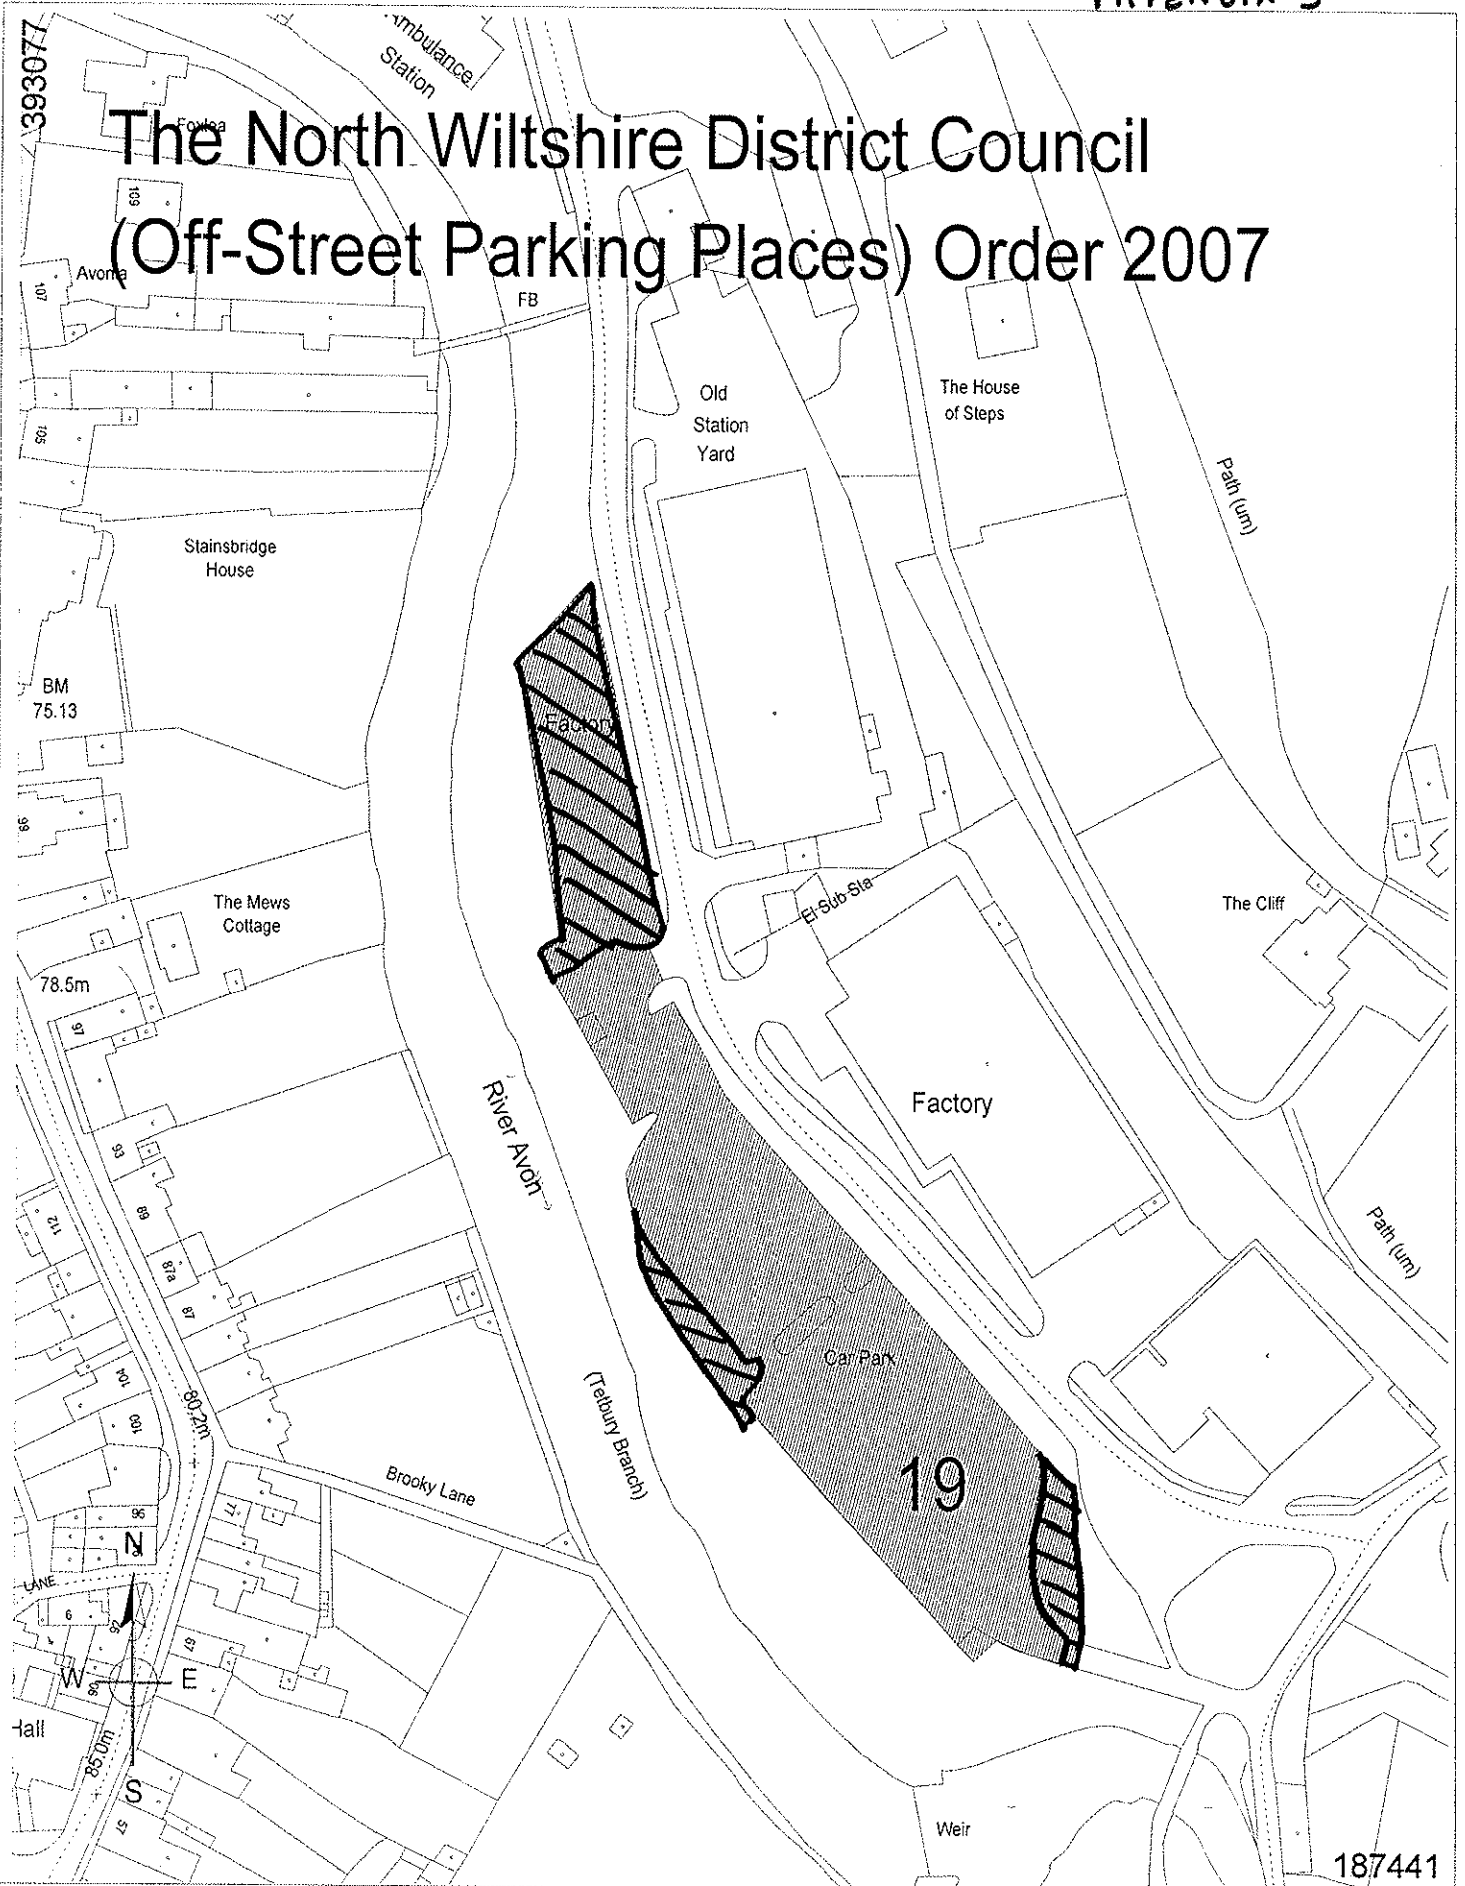

187441

*North  
Wiltshire  
District  
Council*

Station Road Car Park, Malmesbury, Wiltshire  
SCALE: 1:1250

 Additional areas

18/1/2007