


E109105910FUL - former Spitalcroft Allotments, Deizes.

- ☐ Application Boundary
- ☐ Approved residential scheme.
- Land within applicant's control

E10910598


WILTSHIRE COUNCIL  
13 MAY 2009  
RECEIVED

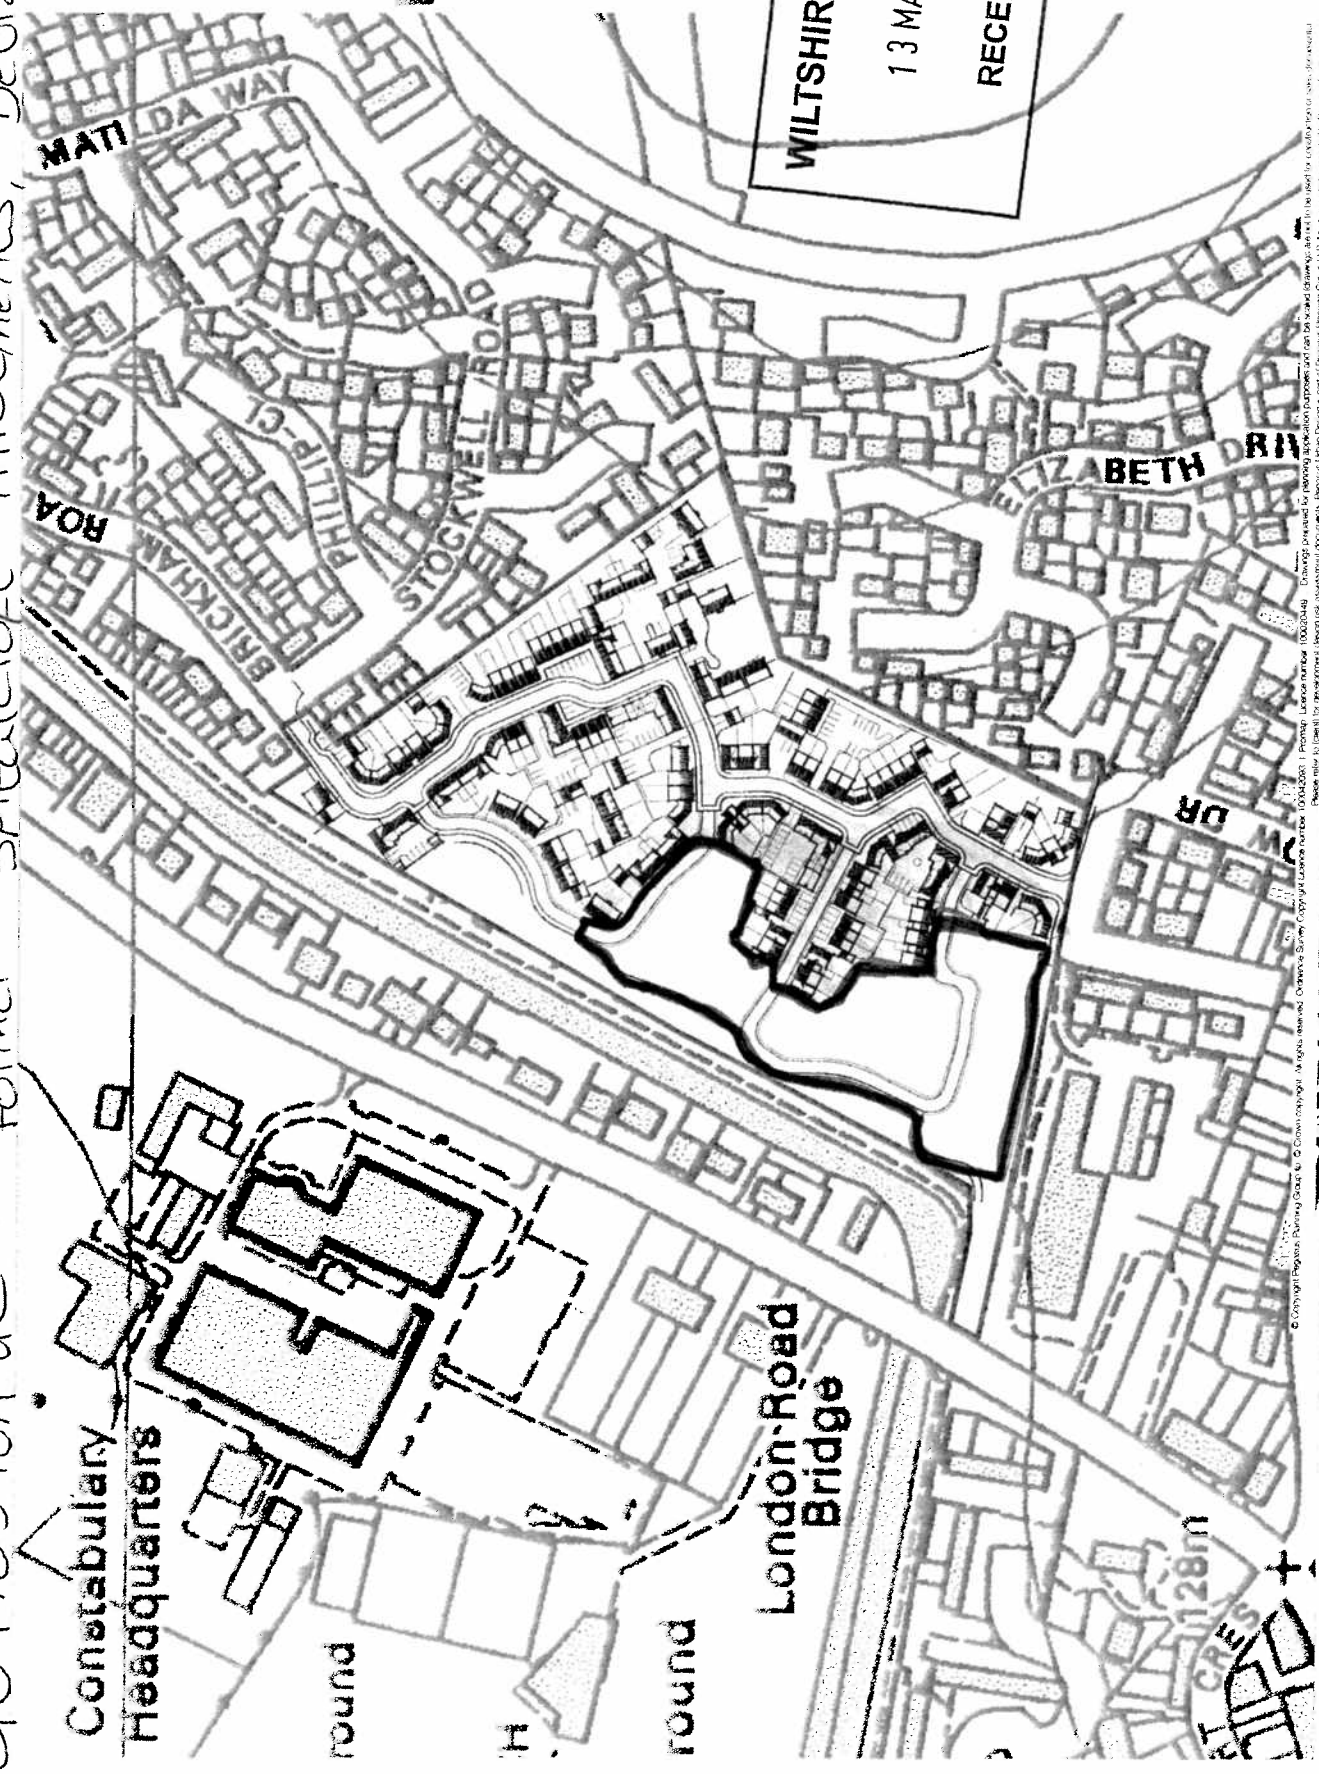


# Spitalcroft, Deizes - Site Location Plan



EL09/0111/573 - Lower upham farm  
Airfield, Ogbourne St George.

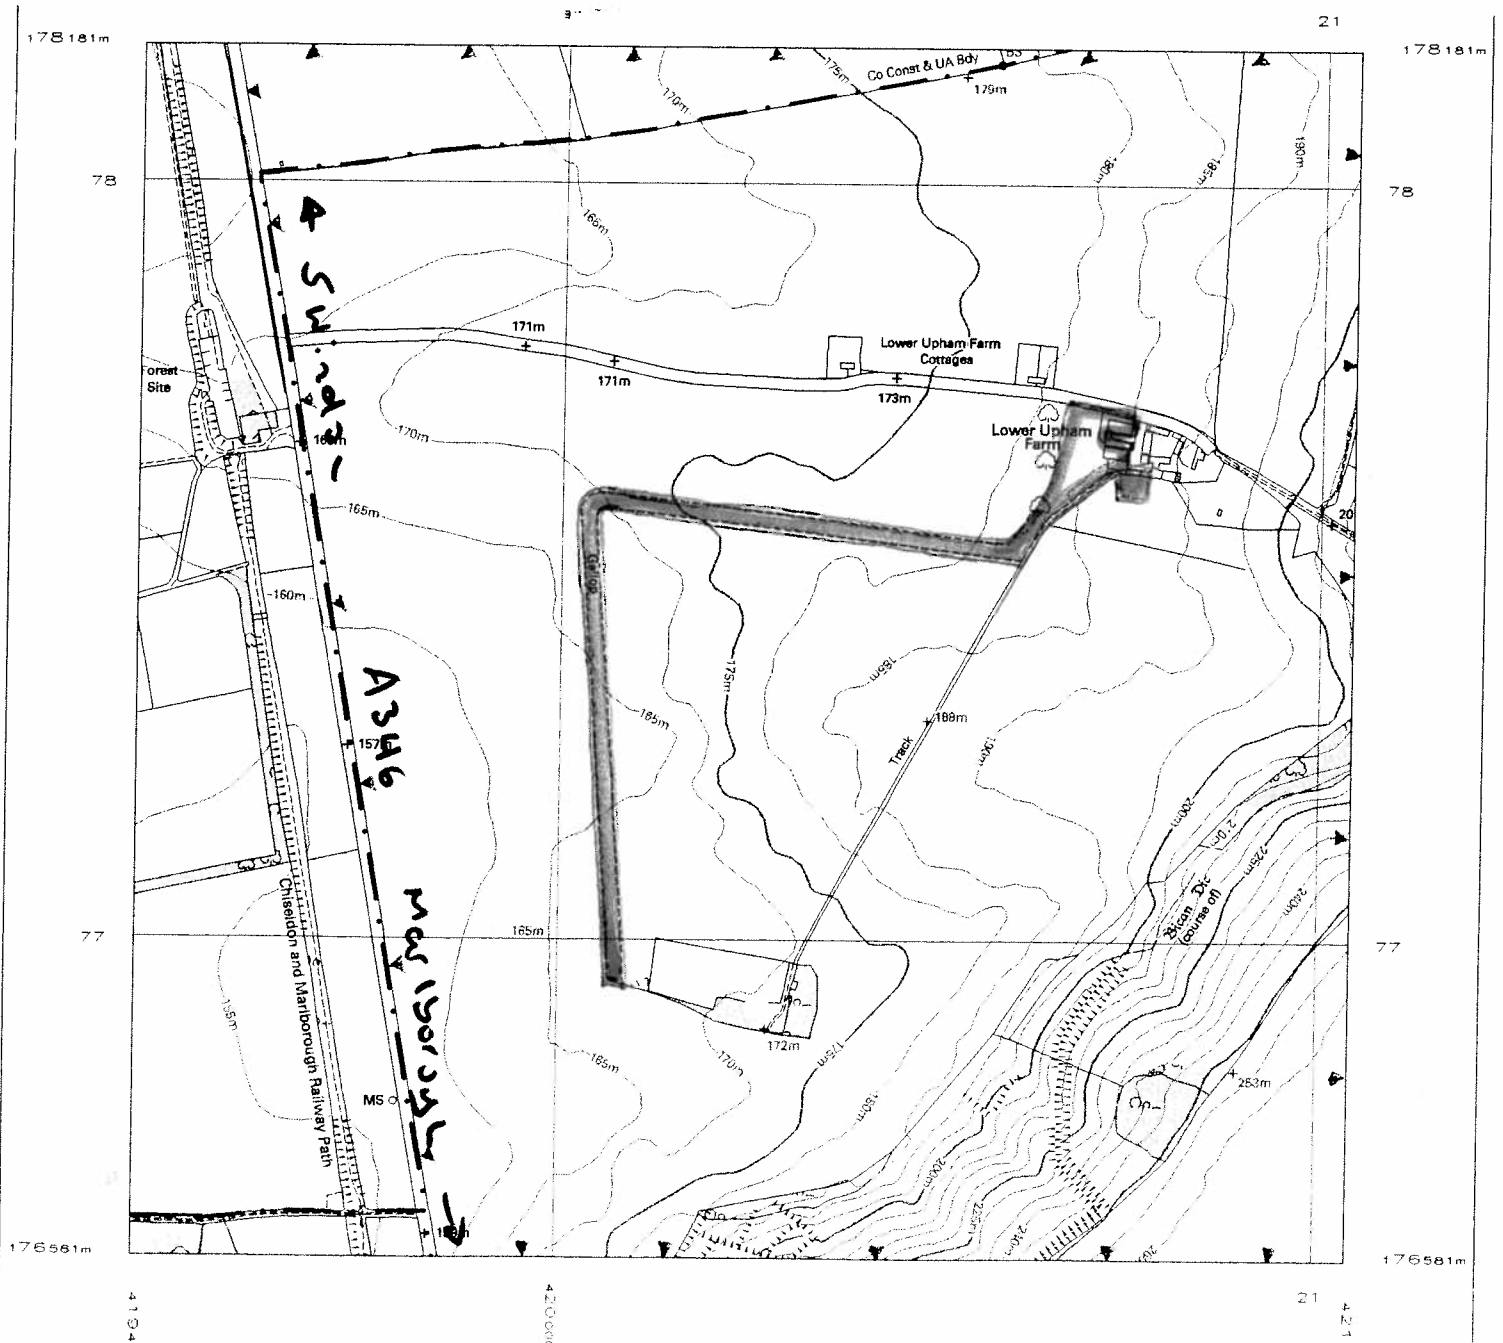

E109/0663/FUL - Wansdyke farm,  
Ham Spray  
Marlborough.

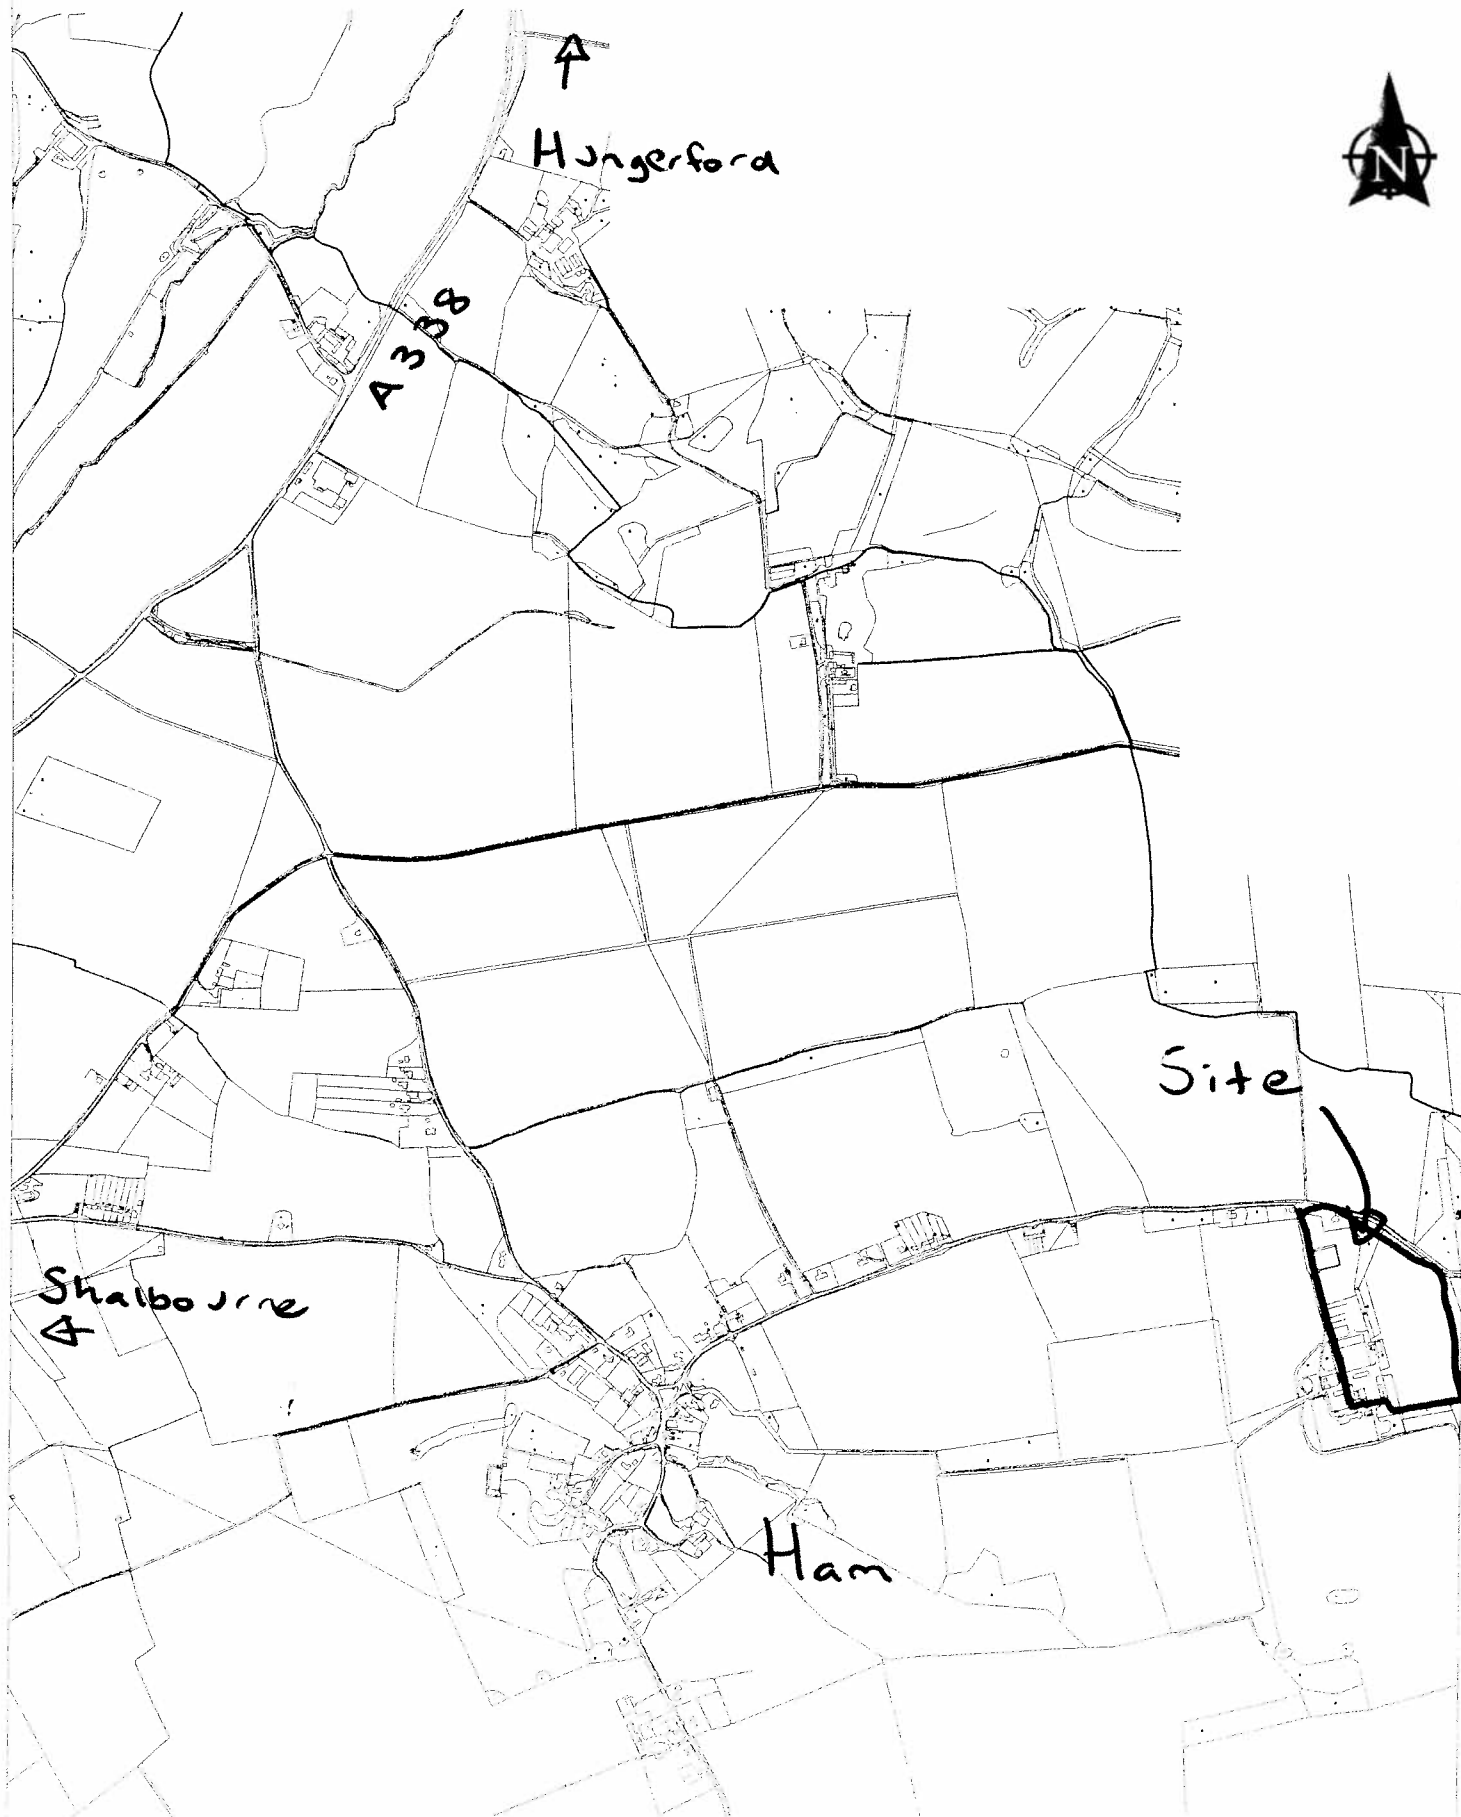

E10910254 /FUL - 23 High street  
E10910251 /FUL WEDHAMPTON

