


Seafisbury District
 Planning Department
 Rec. 19 OCT 2005
 Address only
 Green to
 Active

Location Plan - 1/1250

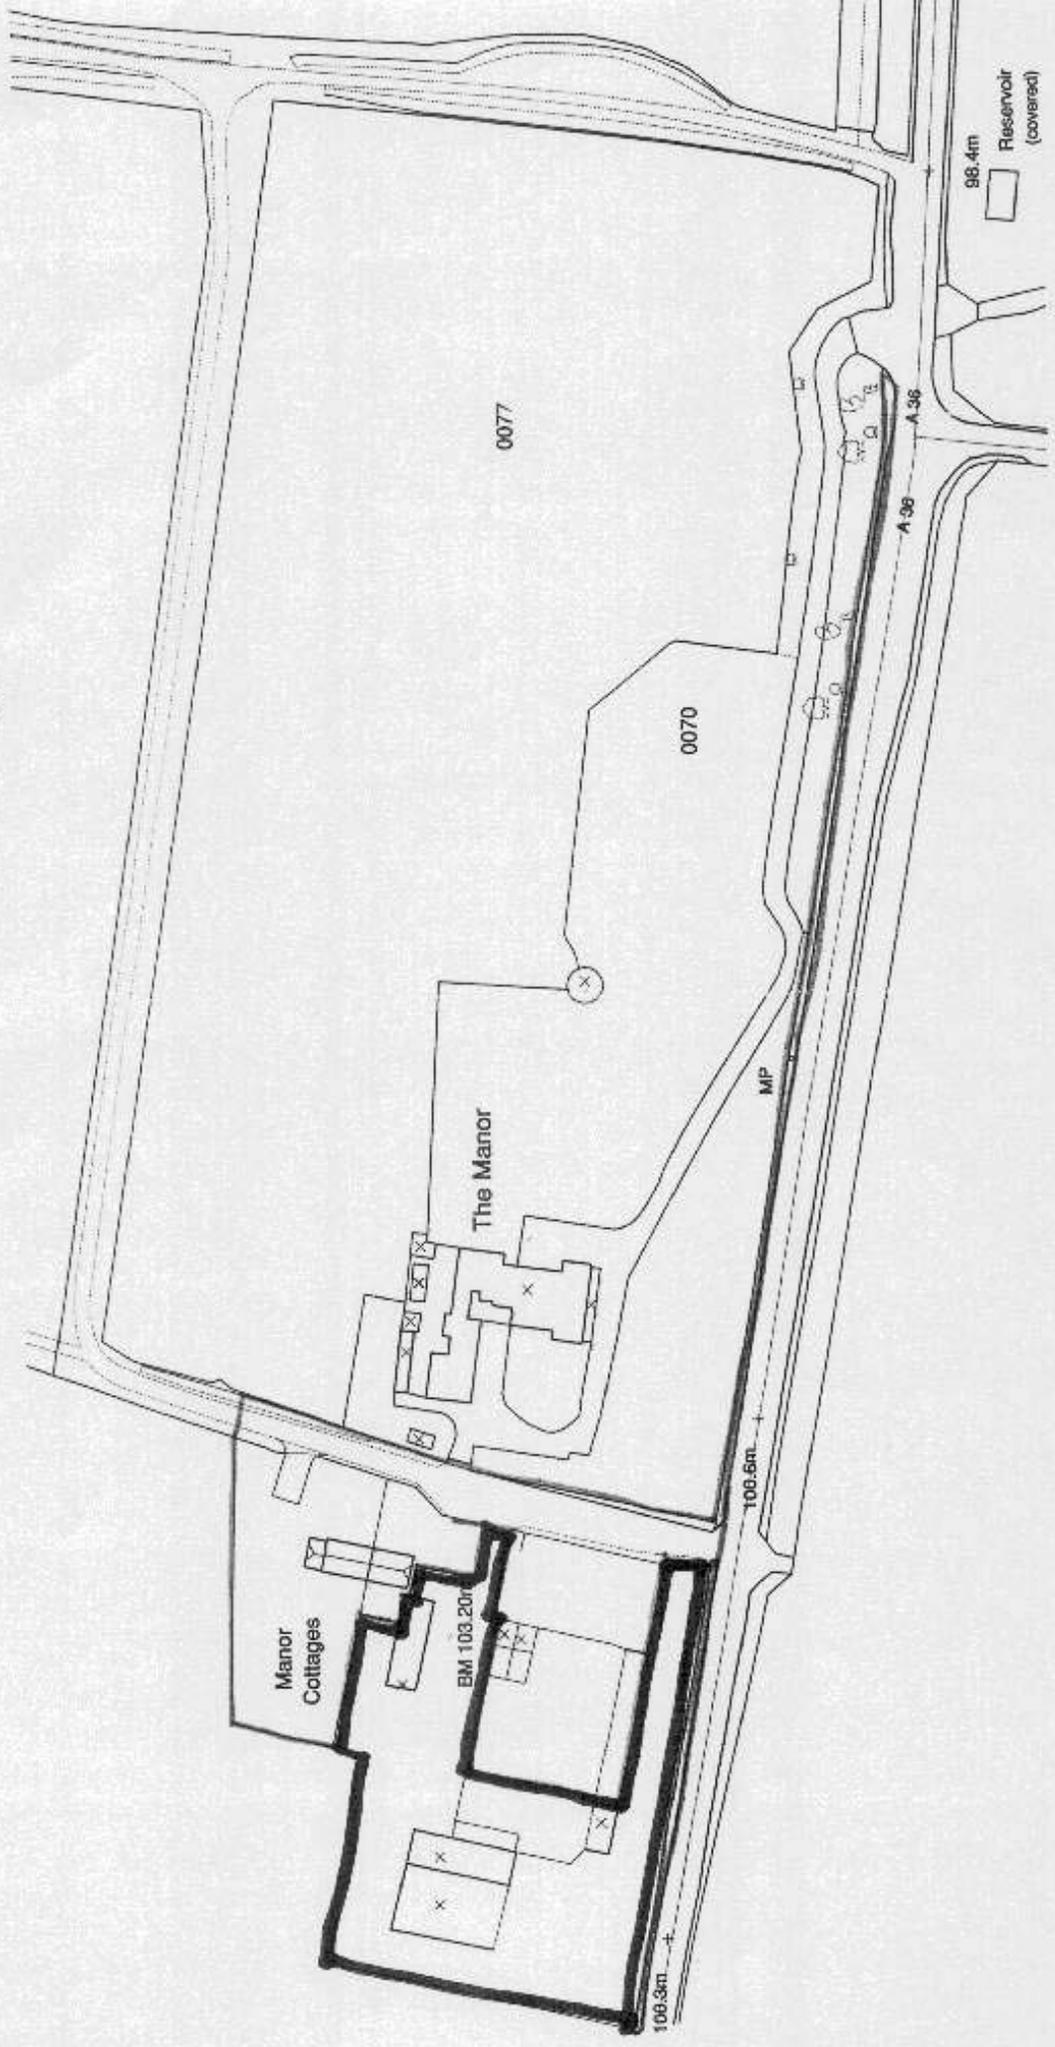

Apex 8

Our ref: HA 004/001/004010
Your ref: AB/JK/PO/05/39

2/09K
Temple Quay House
2 The Square, Temple Quay
Bristol BS1 6HA

Salisbury District Council
Legal and Property Services
The Council House
Bourne Hill
Salisbury
Wiltshire
SP1 3UZ

Direct Line: 0117 372 8153

6 September 2006

For the attention of Ann Beard

Dear Ann


**TOWN AND COUNTRY PLANNING ACT 1990
MANOR FARM BARN, MANOR FARM, FISHERTON DE LA MERE
PLANNING APPLICATION NO. S/2005/1509**

Thank you for forwarding details of the verge that the applicants have offered to maintain as part of a planning agreement. As you know when we responded to this application we advised that it be refused as we consider the intensification of use of this access to be unsafe. We would therefore not wish to be party to any agreement that encourages more use of this access.

The Highways Agency's land extends to the boundary of the land that we currently maintain. This land is maintained as part of our maintenance programme and will continue to be so. It is HA policy to discourage agreements to allow landowners to carry out routine maintenance on our land in order to ensure the safety and free flow of the trunk road.

I trust that this is satisfactory.

Yours sincerely

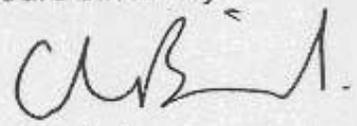

Colin Bird
Network Planning Manager
NS South West
Email: colin.bird@highways.gsi.gov.uk

SALISBURY DISTRICT COUNCIL LEGAL & PROPERTY SERVICES			
07 SEP 2006			
FORWARDED TO	AB	ACK	*
COPY TO		CP	

IR

TITLE NUMBER
WT229689

(8)



WILTSHIRE : SALISBURY

ORDNANCE SURVEY MAP REFERENCE:

ST9538NE

SCALE 1:2500

CROWN COPYRIGHT. Produced by HMLR. Further reproduction in whole or in part is prohibited without the prior written permission of Ordnance Survey. Licence Number GD 272728.

