


# JOHN COLEMAN RIBA

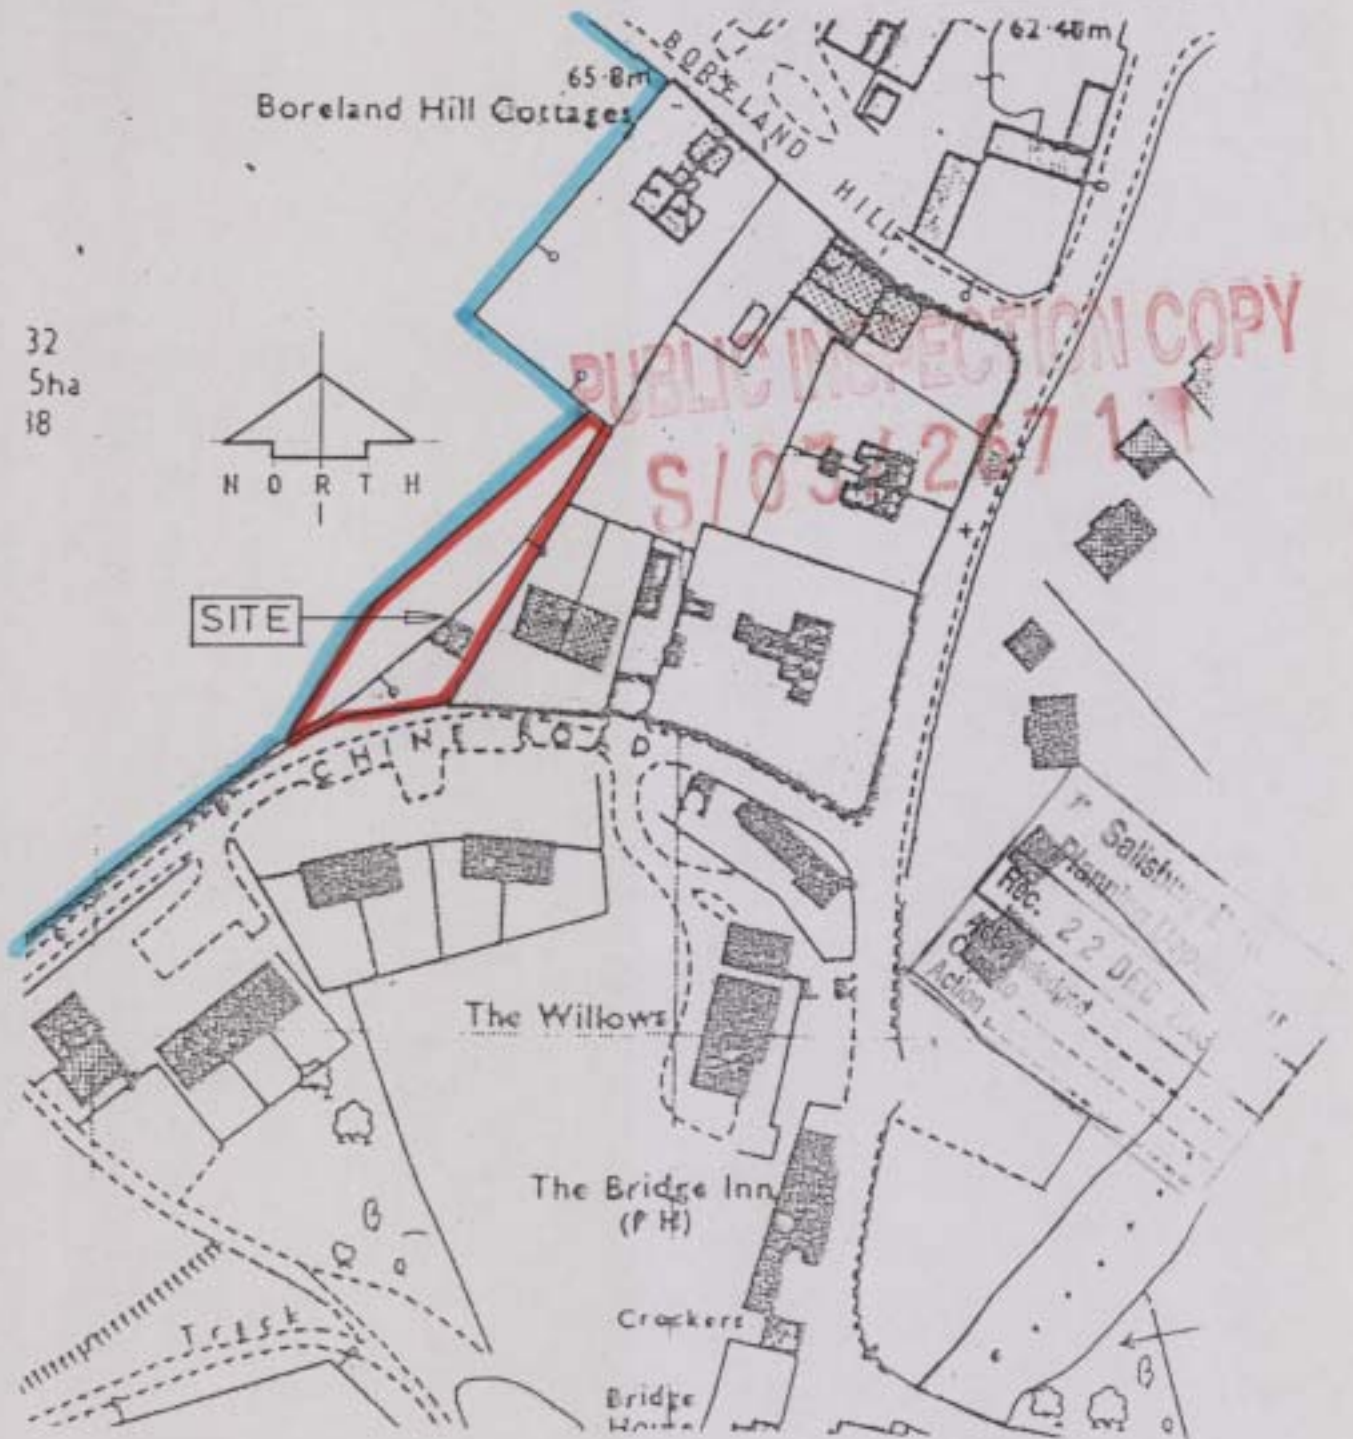

## LOCATION PLAN

LAND AT CHINE ROAD, UPPER WOODFORD

SCALE 1:1250

10 MANOR ROAD SALISBURY WILTSHIRE SP1 1JS

Tel. 01722 412880 Fax 01722 414128

VAT Reg No 474 4783 11