

APPENDIX 1

D	FOURTH ISSUE	24/04/01	
C	THIRD ISSUE	14/04/01	
B	SECOND ISSUE	04/03/01	AGC 04/03/01
A	FIRST ISSUE	04/03/01	EC 04/03/01
Version	Amendment	Designed by and date	Approved by and date

Client Wiltshire County Council

Project Harnham Road / Seven Road Salisbury

Drawing Title Proposed Traffic Signal Layout


Meeting Office Trowbridge

Scale 1/200


Telephone 01225 755600

Drawing No. 40811/D/001


File Ref. H:\TrafficSignals\Jobs\40811




Revised




TRAFFIC SIGNALS



Wiltshire county council

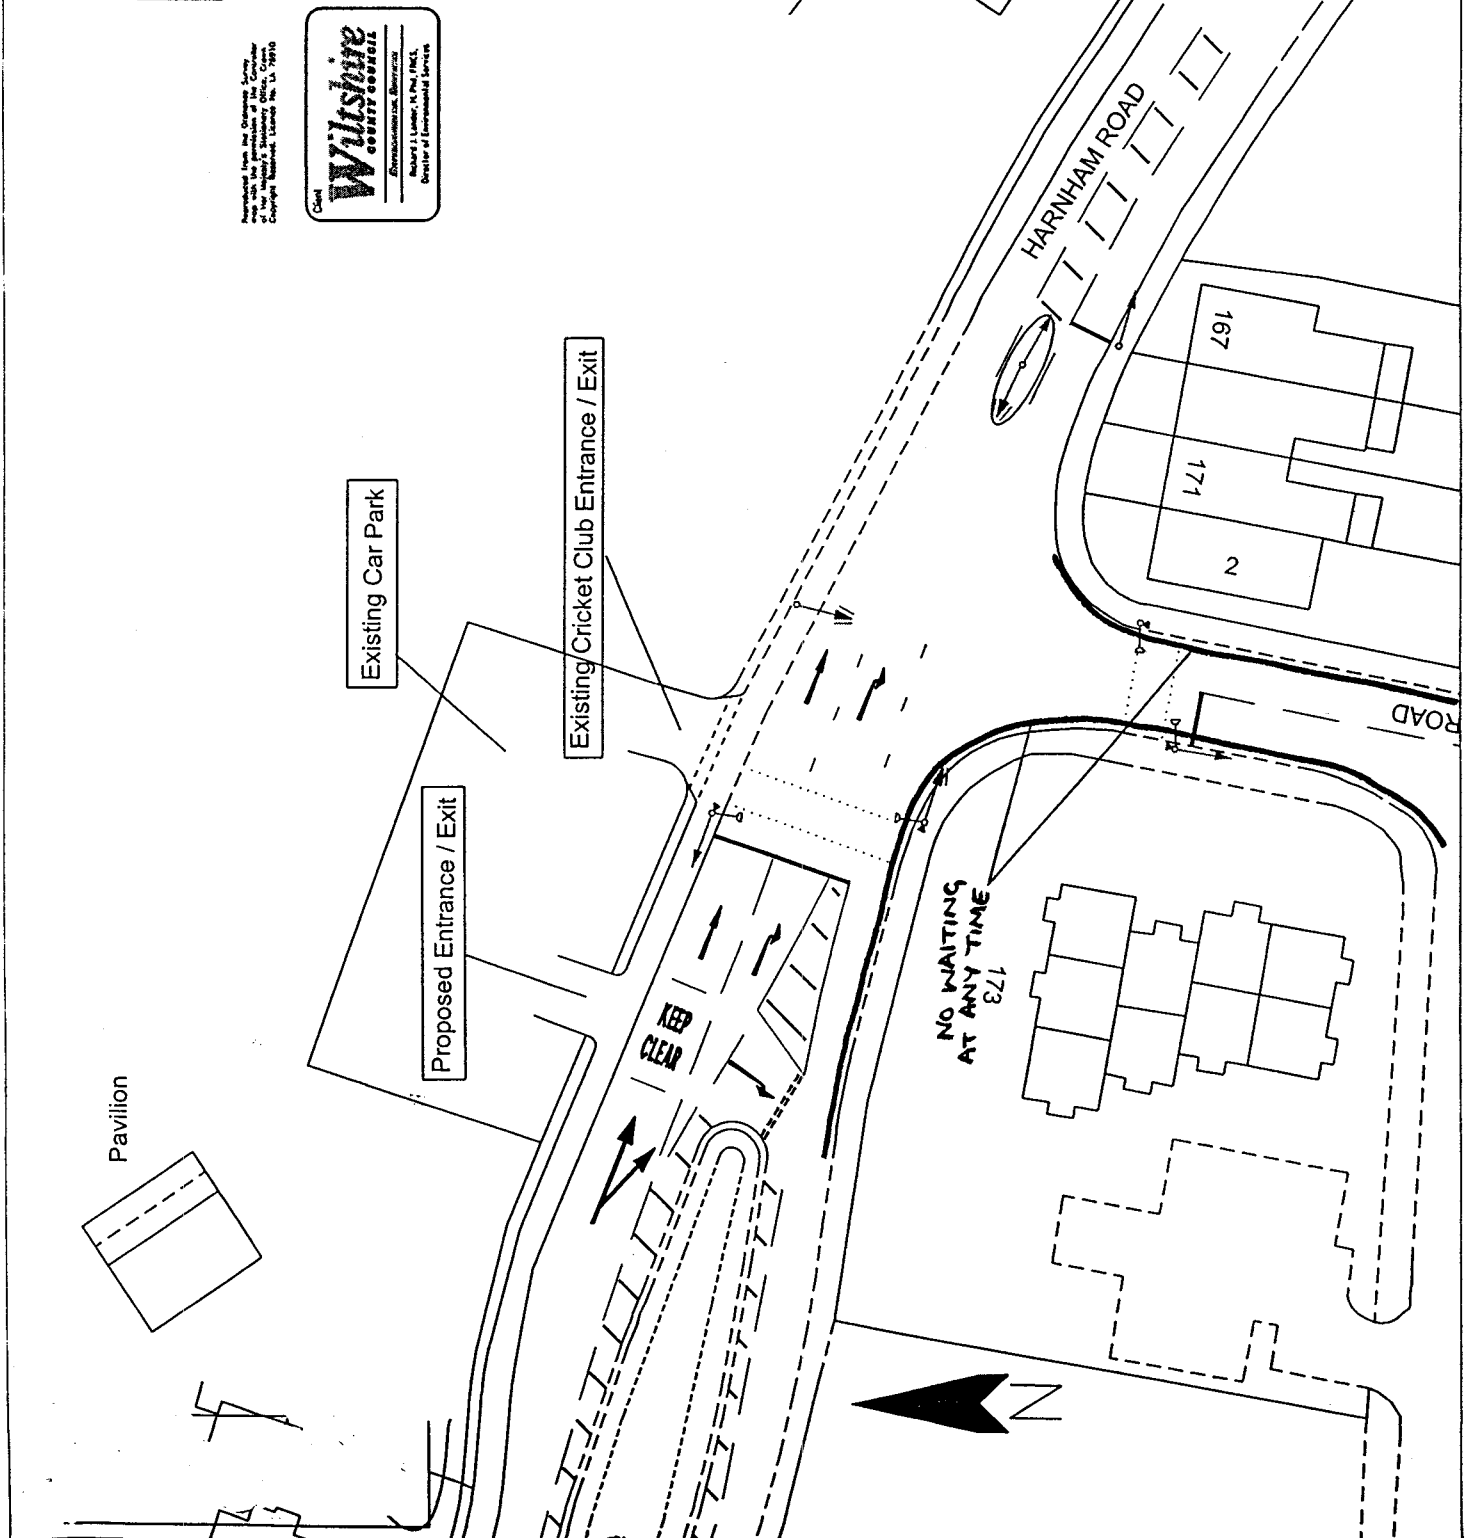

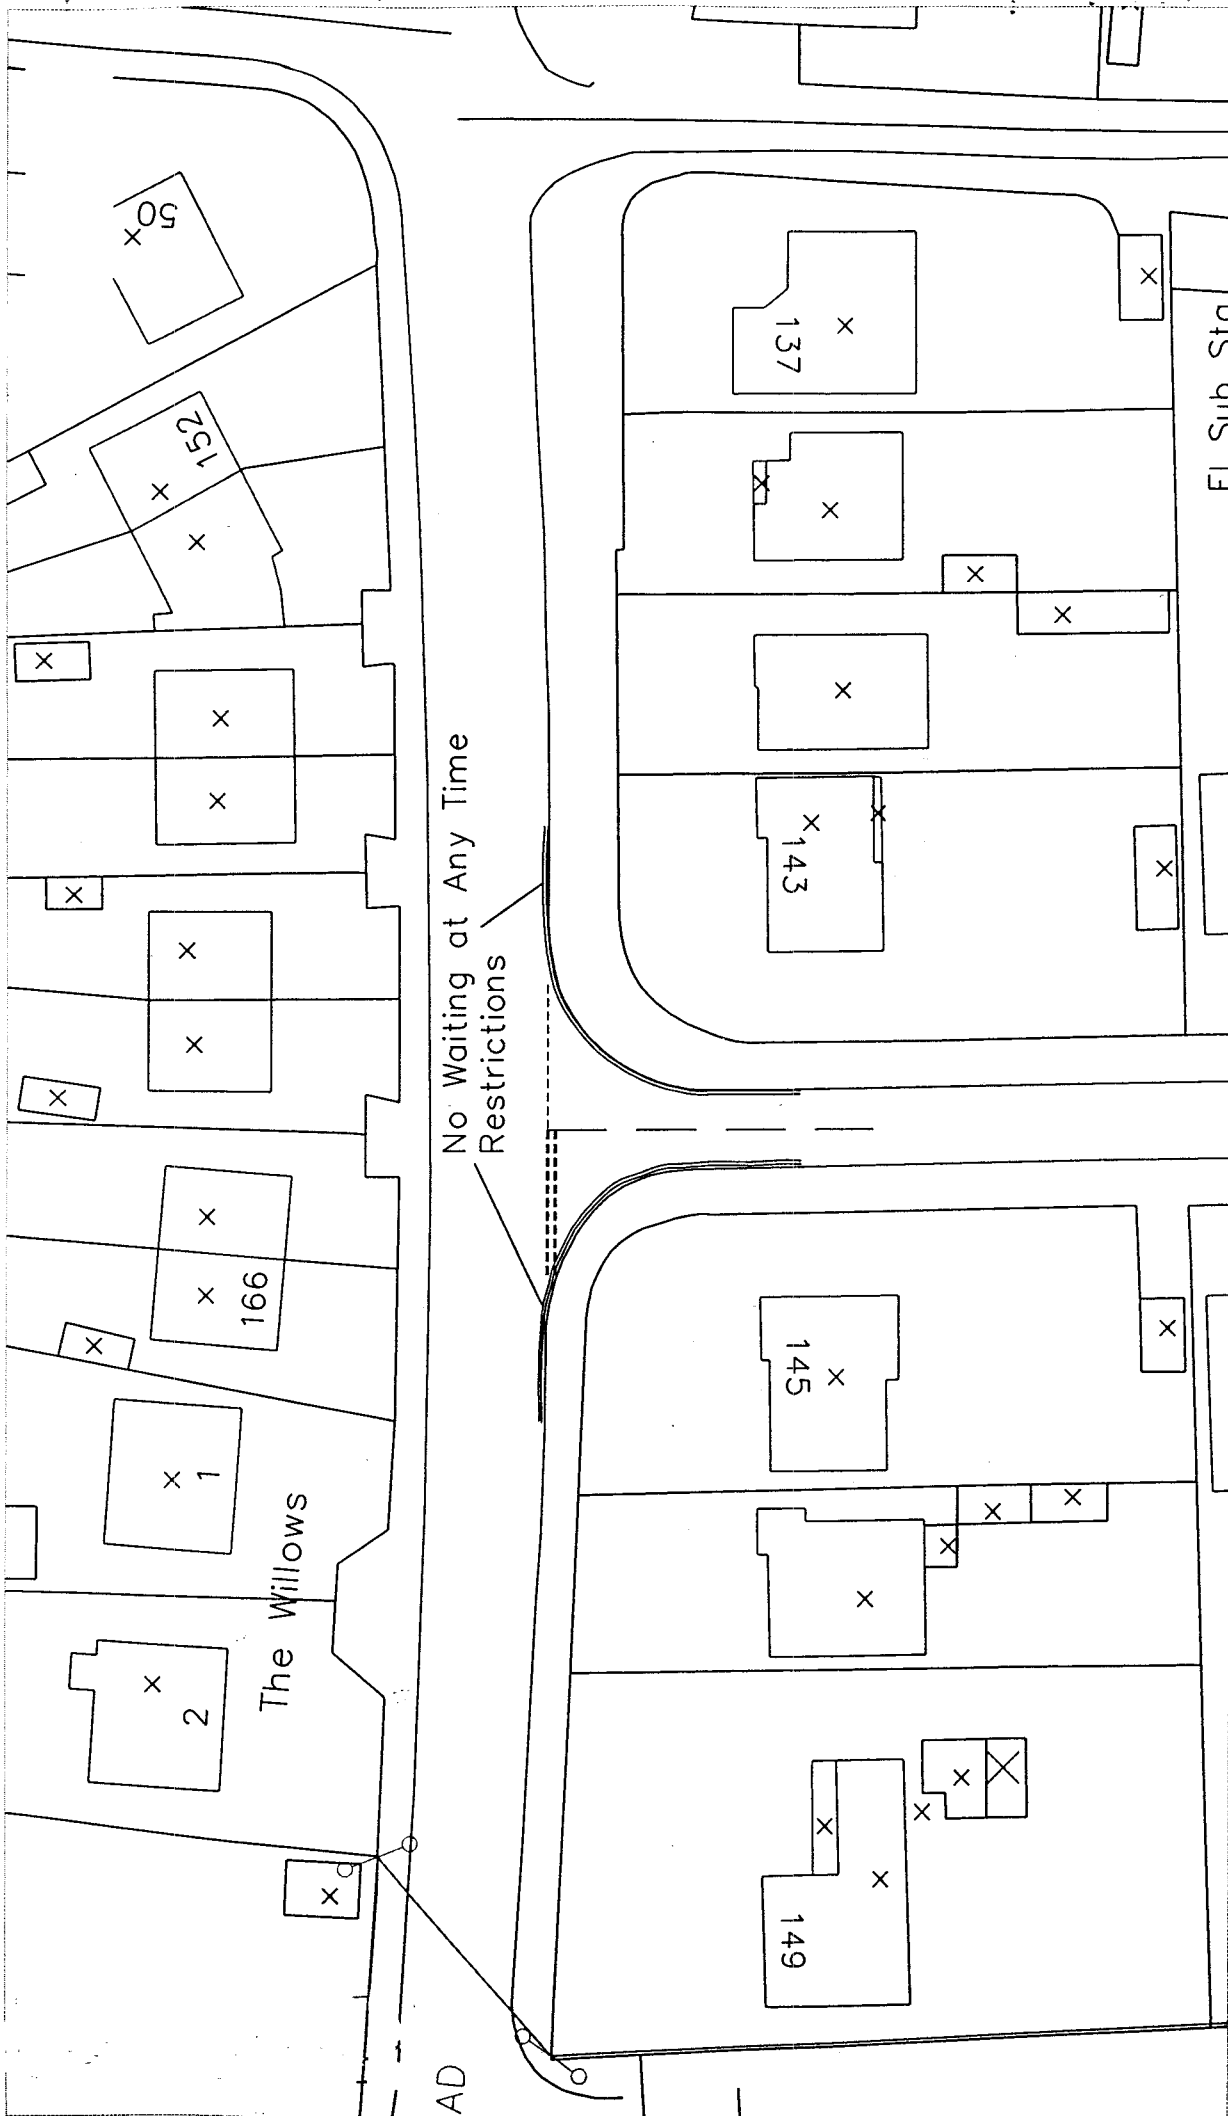

1:500

A3094 Harnham Road/Montague Road
No Waiting At Any Time Restrictions