

# APPENDIX 1



NOTES:		A3 PORTRAIT
KEY		
	PROPOSED SPEED LIMITS	
	EXISTING 40 mph	
	PROPOSED 40 mph	

This plan has been produced specifically to supply an individual with value added local authority information. Unauthorised reproduction infringes Crown Copyright and may lead to prosecution or Civil Proceedings

Reproduced from the Ordnance Survey Map With the permission of The Controller of H.M. Stationary Office Crown Copyright reserved LA070010

WILTSHIRE COUNTY COUNCIL  
The Director of Environmental Services  
County Hall, Trowbridge, Wiltshire.  
BA14 6JD

**Wiltshire**  
COUNTY COUNCIL

*Environmental Services*


Richard J. Lender, M. Phil, FRCS,  
Director of Environmental Services

E					
D					
C					
B					
A					
O	DATE	FILE	FILE	ORIGINAL	
BY					

PROJECT:  
**SPEED LIMIT REVIEW 2001**

ALTON BARNES / PRIORS  
**PROPOSED 40 mph SPEED LIMIT**

SCALE:	1:10,000				
AMOUNT:	3109	ALTO	PGH	DO01	0
FILE NO:	LA SPEED2K11	ALTO	3109	DO01	

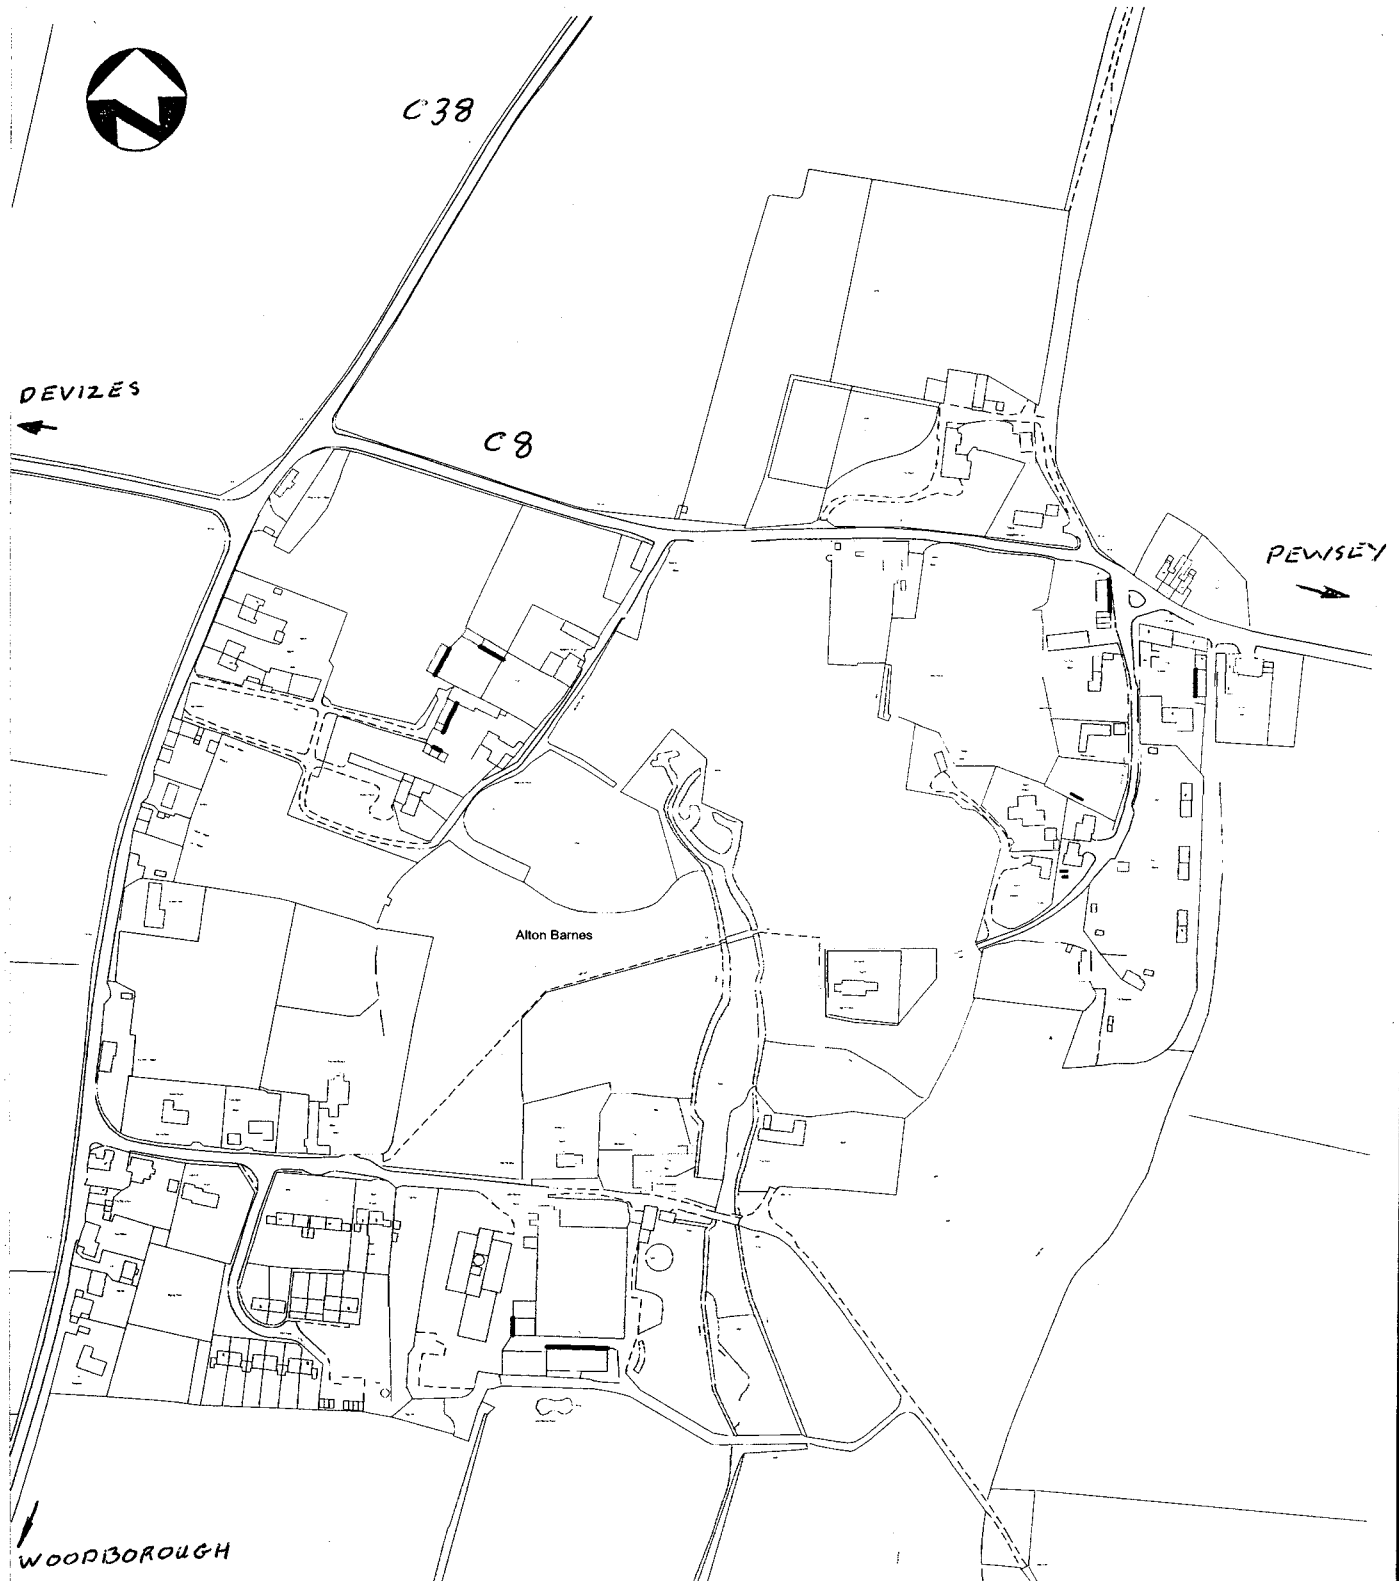

## NOTES:

MAP0202

This plan has been produced specifically to supply an individual with value added local authority information. Unauthorised reproduction infringes Crown Copyright and may lead to prosecution or Civil Proceedings.

Reproduced from the Ordnance Survey Map  
With the permission of  
The Controller of H.M. Stationery Office  
Crown Copyright reserved LA076910 2001

WILTSHIRE COUNTY COUNCIL  
The Director of Environmental Services  
County Hall, Trowbridge, Wiltshire.  
BA14 8JD

E									
D									
C									
B									
A									
O									
REV	DATE	DRAWN BY	CHECKED	APPROVED	DESCRIPTION				

**Wiltshire**  
COUNTY COUNCIL

ENVIRONMENTAL SERVICES

Richard J. Lander, M. Phil, FRICS,  
Director of Environmental Services

## PROJECT:

ALTON SPEED  
LIMIT

## DRAWING TITLE

COMMITTEE PLAN


## SCALES:

N.T.S.

## DRAWING NO.

## FILE REF:

PGH/T/ALTO

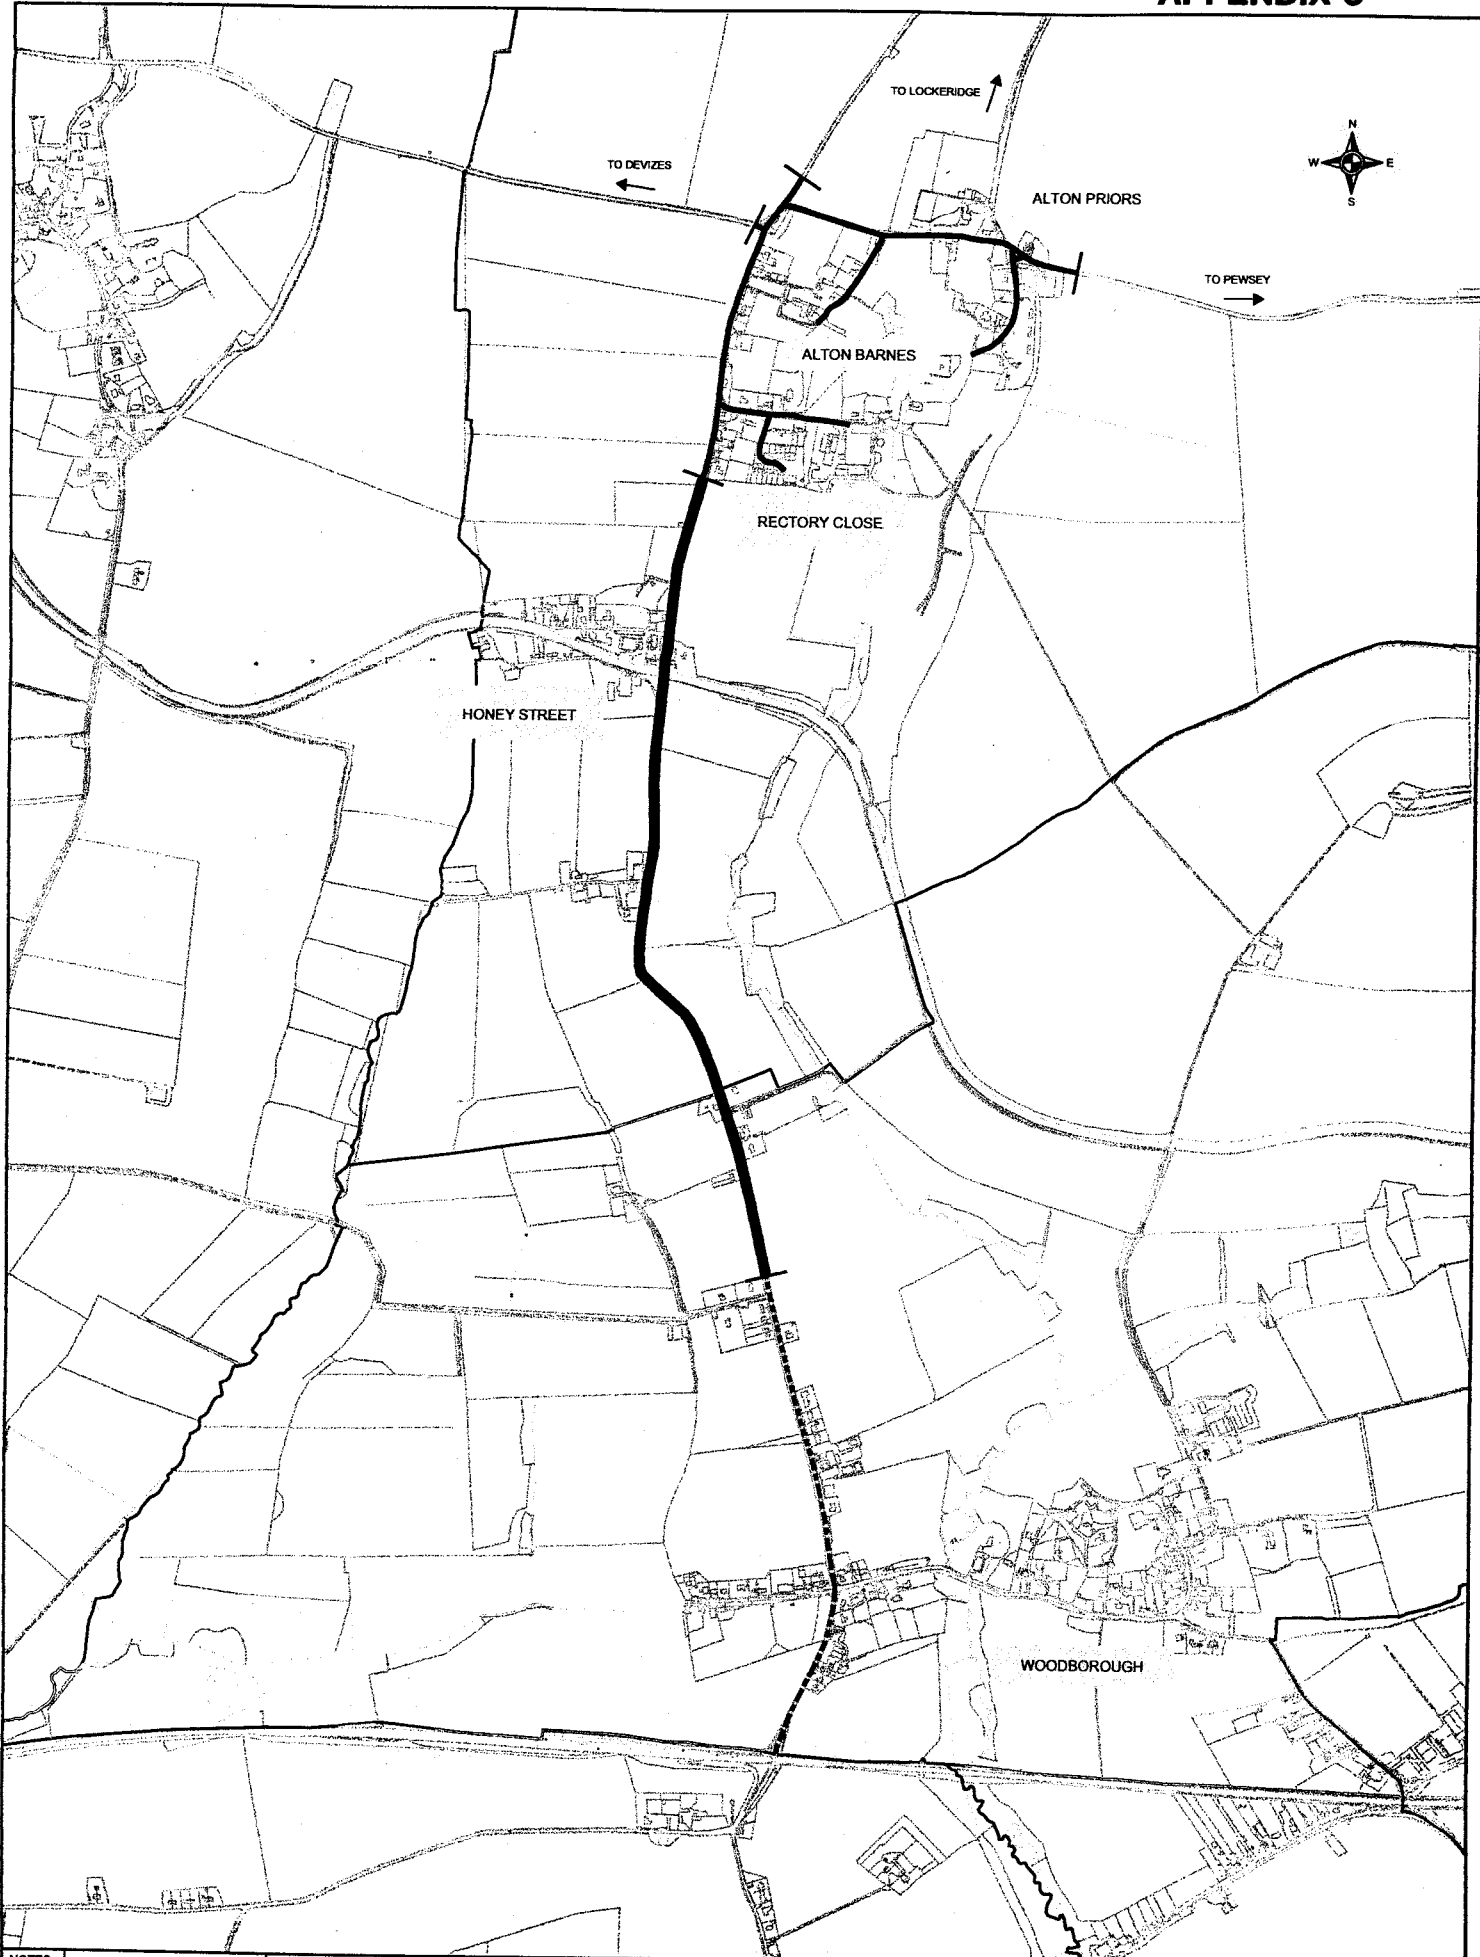

NOTES:	A3 PORTRAIT
KEY	
PROPOSED SPEED LIMITS	
EXISTING 40 mph	
PROPOSED 30 mph	
PROPOSED 40 mph	

This plan has been produced specifically to supply an individual with value added local authority information. Unauthorised reproduction infringes Crown Copyright and may lead to prosecution or Civil Proceedings

Reproduced from the Ordnance Survey Map  
With the permission of  
The Controller of H.M. Stationary Office  
Crown Copyright reserved LA076910 2001

**Wiltshire**  
COUNTY COUNCIL

ENVIRONMENTAL SERVICES

Richard J. Lander, M. Phil, FRICS,  
Director of Environmental Services

WILTSHIRE COUNTY COUNCIL  
The Director of Environmental Services  
County Hall, Trowbridge, Wiltshire.  
BA14 8JD

E									
D									
C									
B	30	30	30	30	30	30	30	30	30
A	10	10	10	10	10	10	10	10	10

PROPOSED 30 MPH ADDED  
SIGNING ADDED

PROJECT:	SPEED LIMIT REVIEW 2001								
DRAWING TITLE	ALTON BARNES / PRIORS PROPOSED SPEED LIMITS								
SCALE:	1:10,000	*	*	*	*	*	*	*	*
DRAWING NO.	3109	ALTO	PGH	DD01	B				