


REGULATORY COMMITTEE	DATE: 15 th MAY 2002
PLANNING APPLICATION: N.01.2802	SITE LOCATION: COMPTON BASSETT - COMPOSTING FACILITY AND ANCILLARY DEVELOPMENT
Reproduced from the Ordnance Survey Map with the permission of The Controller of H.M. Stationery Office Crown Copyright reserved. LA 076910	WILTSHIRE COUNTY COUNCIL Director of Environmental Services County Hall Trowbridge Wiltshire BA14 8JD
SCALE: 1:25,000	

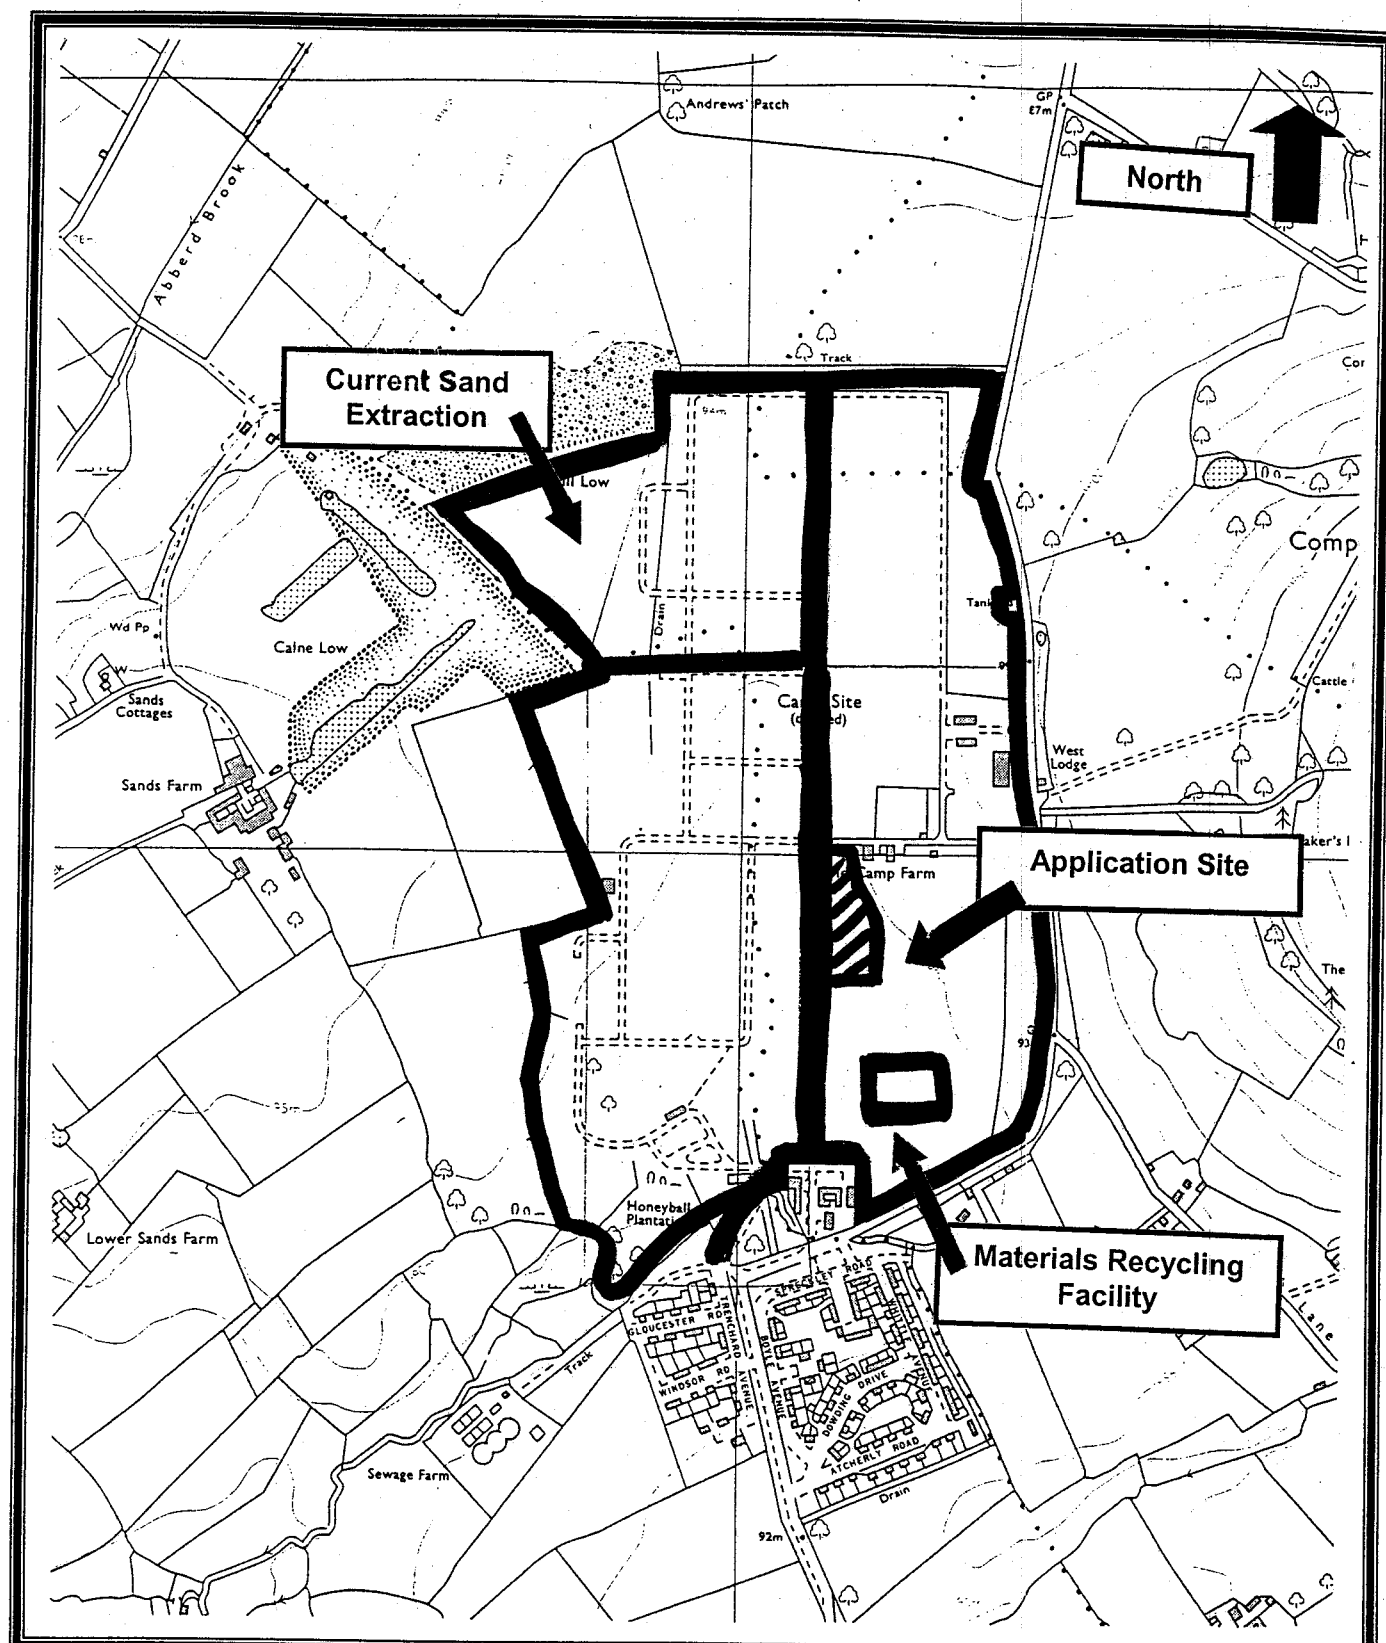

REGULATORY COMMITTEE

DATE: 15th MAY 2002


PLANNING APPLICATION: N.01.2802

SITE LOCATION: COMPTON BASSETT - COMPOSTING
FACILITY AND ANCILLARY
DEVELOPMENT

Reproduced from the Ordnance Survey Map with the
permission of The Controller of H.M. Stationery Office
Crown Copyright reserved. LA 076910

WILTSHIRE COUNTY COUNCIL
Director of Environmental Services
County Hall
Trowbridge
Wiltshire BA14 8JD

SCALE: 1:10,000

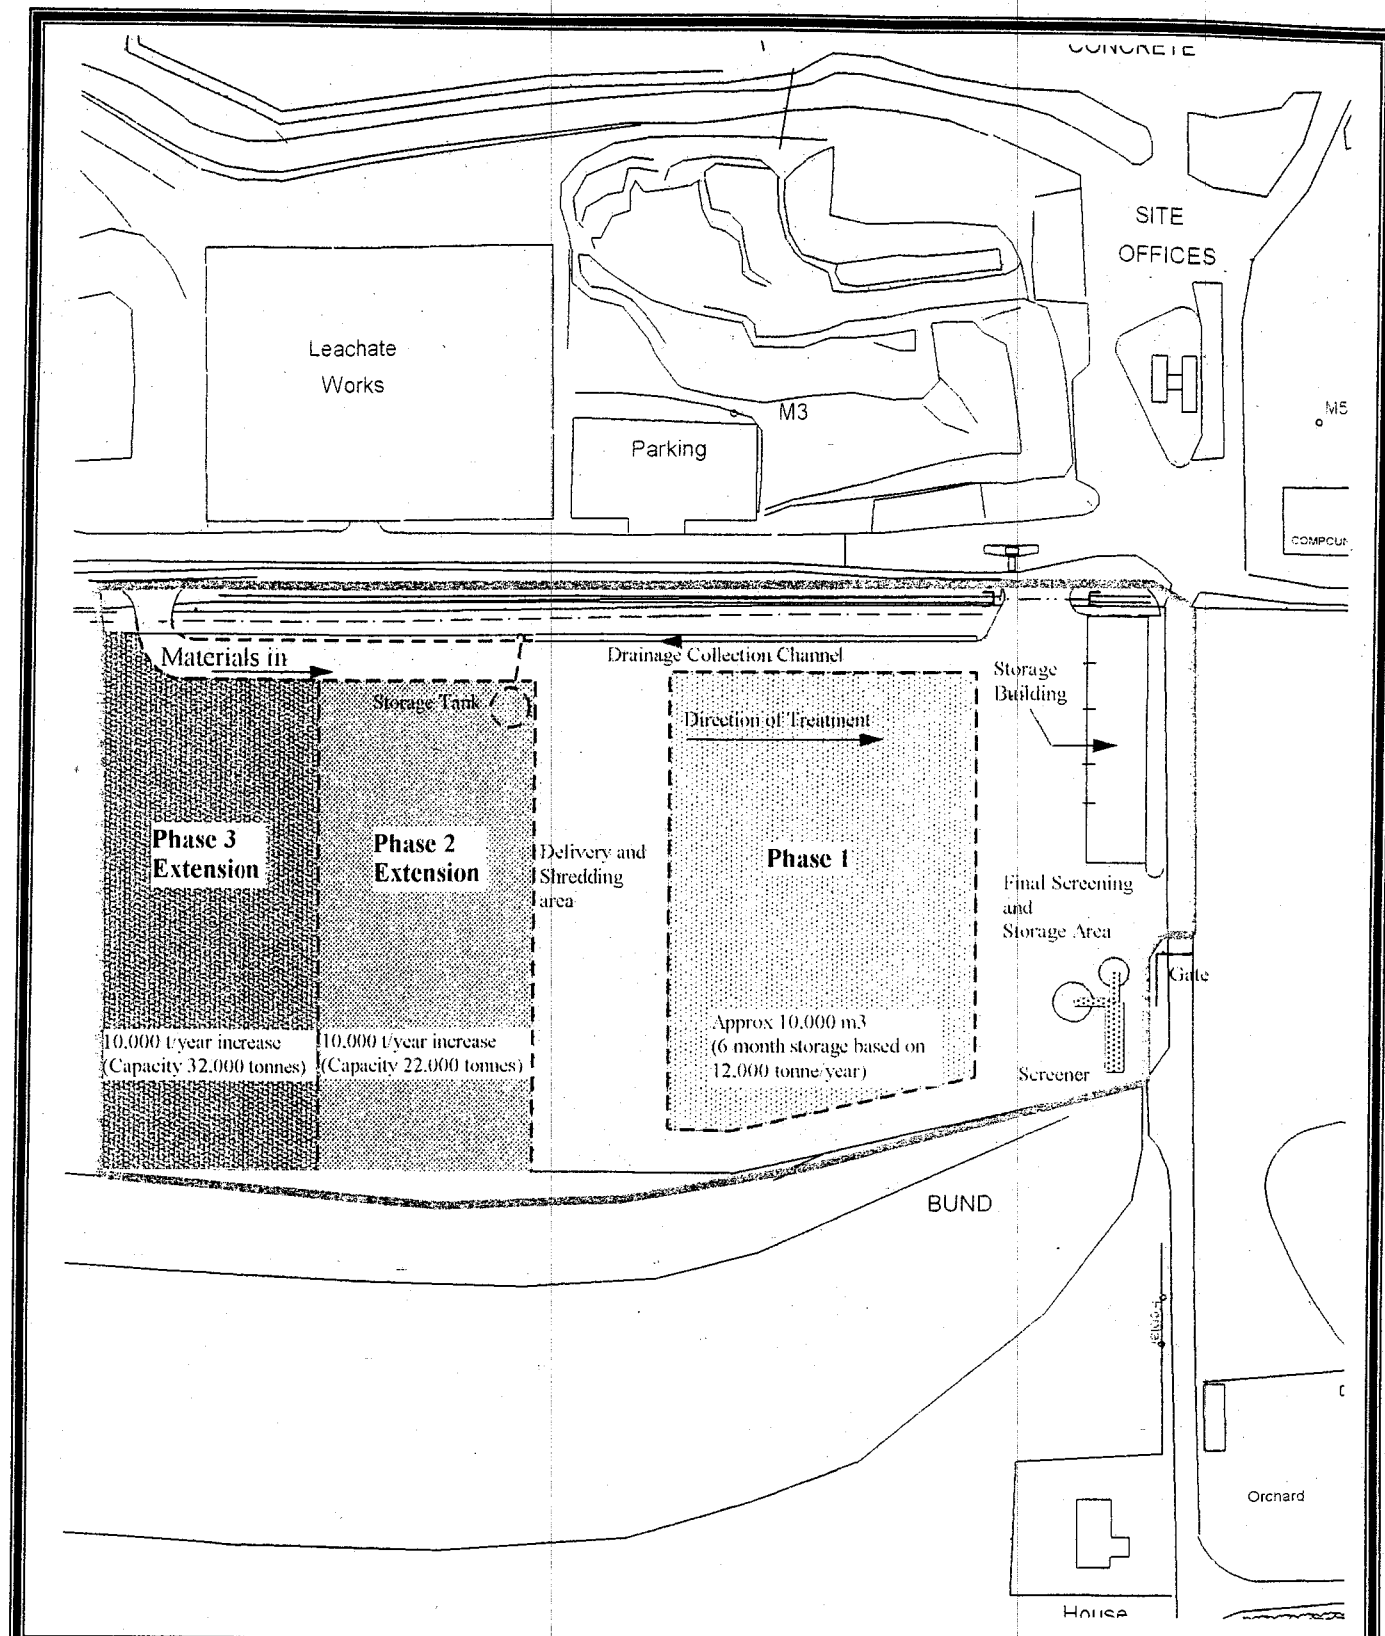

REGULATORY COMMITTEE

DATE: 15th MAY 2002

PLANNING APPLICATION: N.01.2802

SITE LOCATION: COMPTON BASSETT - COMPOSTING FACILITY AND ANCILLARY DEVELOPMENT

Reproduced from the Ordnance Survey Map with the permission of The Controller of H.M. Stationery Office
Crown Copyright reserved. LA 076910

WILTSHIRE COUNTY COUNCIL
Director of Environmental Services
County Hall
Trowbridge
Wiltshire BA14 8JD

SCALE: 1: 1250