


APPENDIX 1

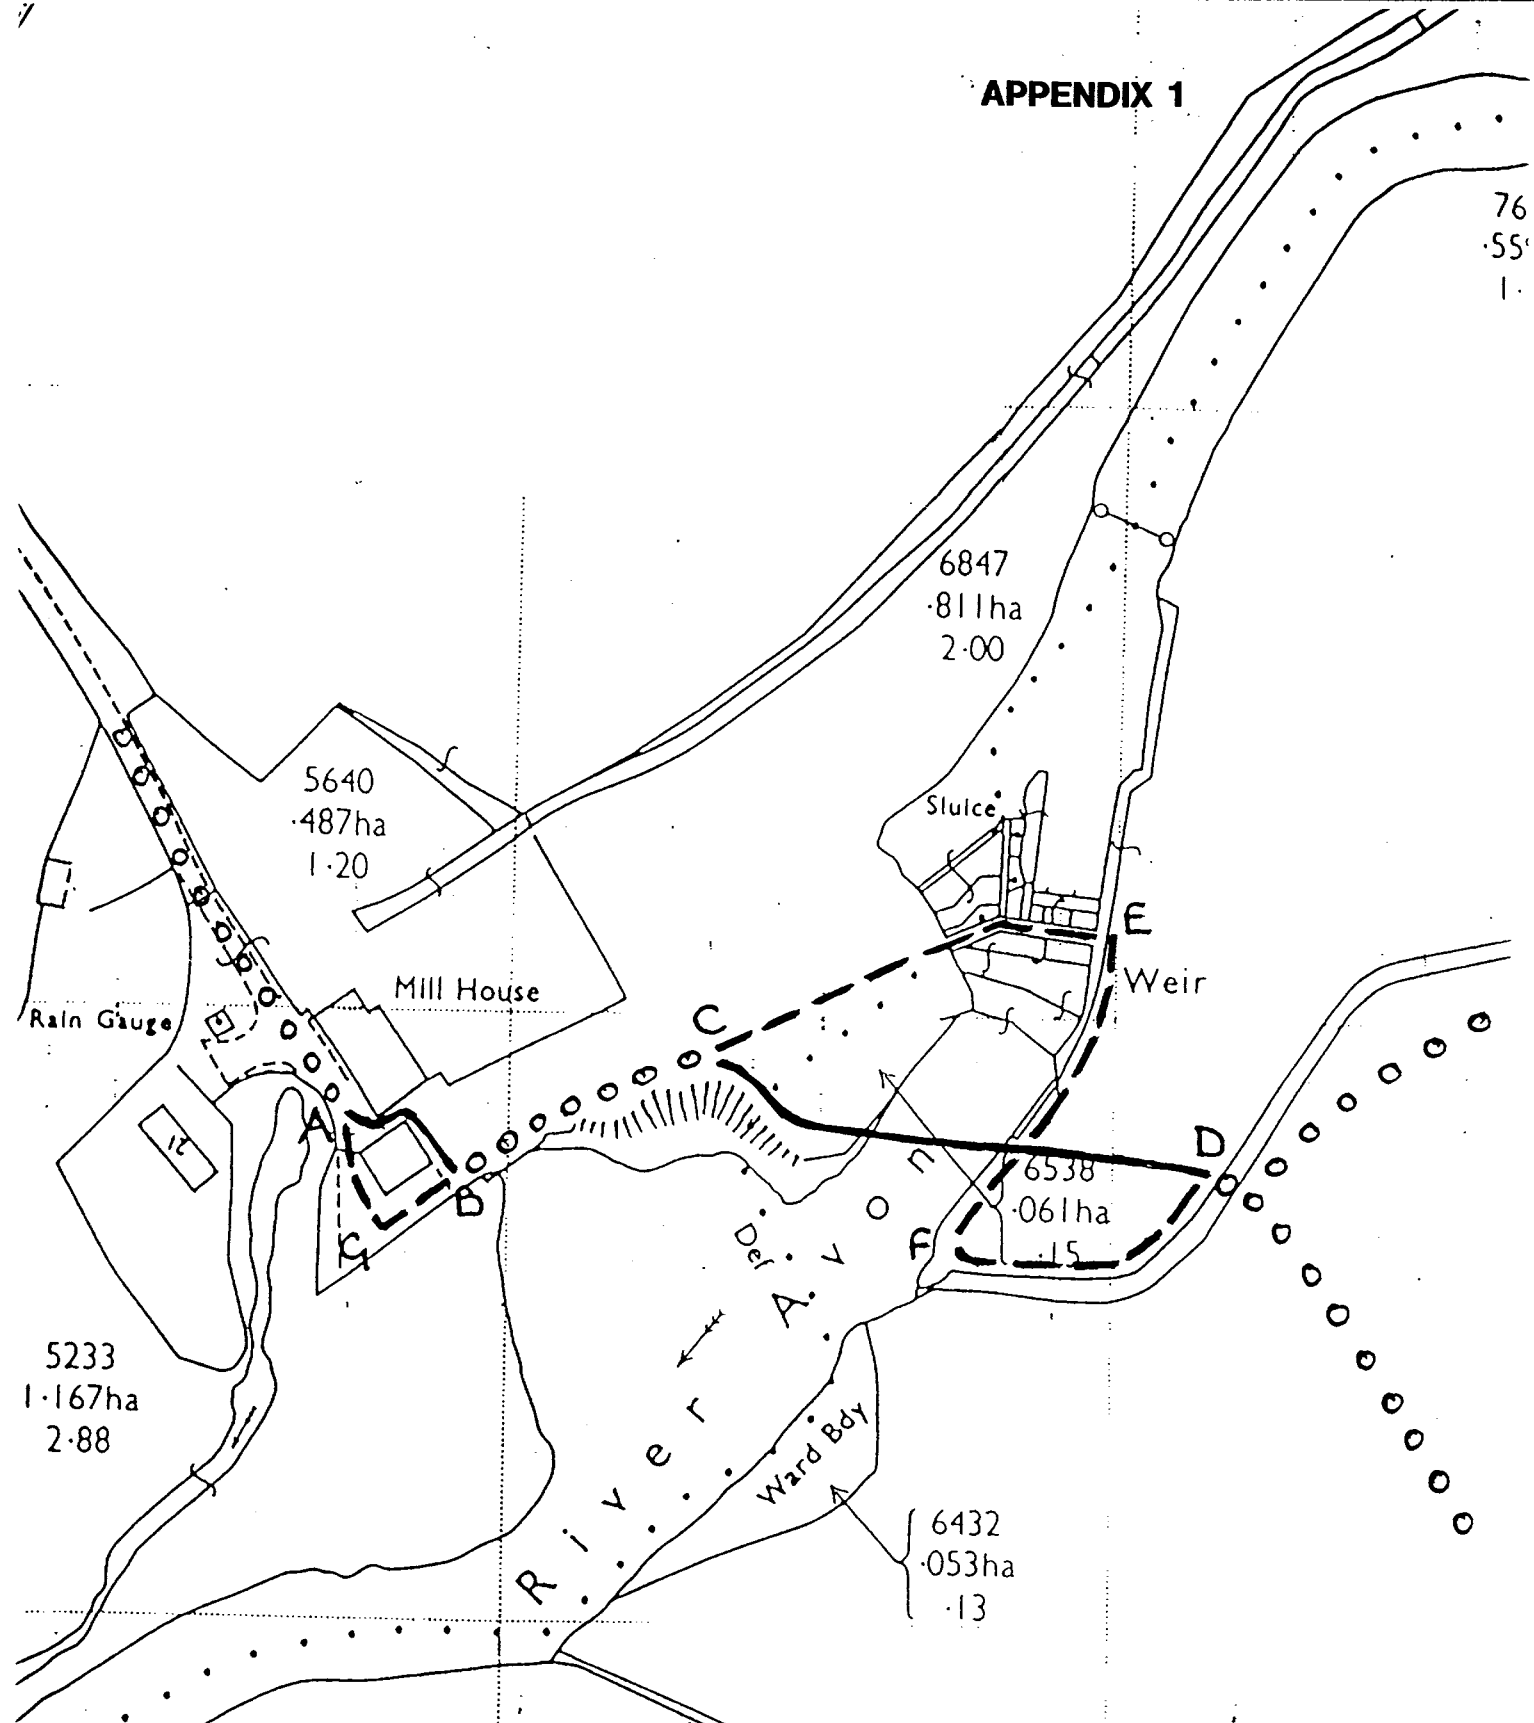

THE PROPOSED DIVERSION OF PART PUBLIC FOOTPATH SEAGRY 4 AND PART PUBLIC FOOTPATH CHRISTIAN MALFORD 7

Key

Lengths of Footpaths to be closed A ——— B

C ——— D

Lengths of new Footpaths

A - - - - G - - - - B

C - - - - E - - - - F - - - - D

Connecting paths

oooooooooooooooooooooooo

Reproduced from the Ordnance Survey Map with the permission of the Controller of H.M. Stationery Office.
Crown Copyright reserved. License Number LA 076910

Unauthorised reproduction infringes Crown copyright and may lead to prosecution or civil proceedings.

Richard J Lander, M Phil, FRICS, Director of Environmental Services, Wiltshire County Council

Prepared by ARH Date 31st July 2002 Scale 1:1250 Grid Ref. ST955-803



Wiltshire
COUNTY COUNCIL