


APPENDIX 1

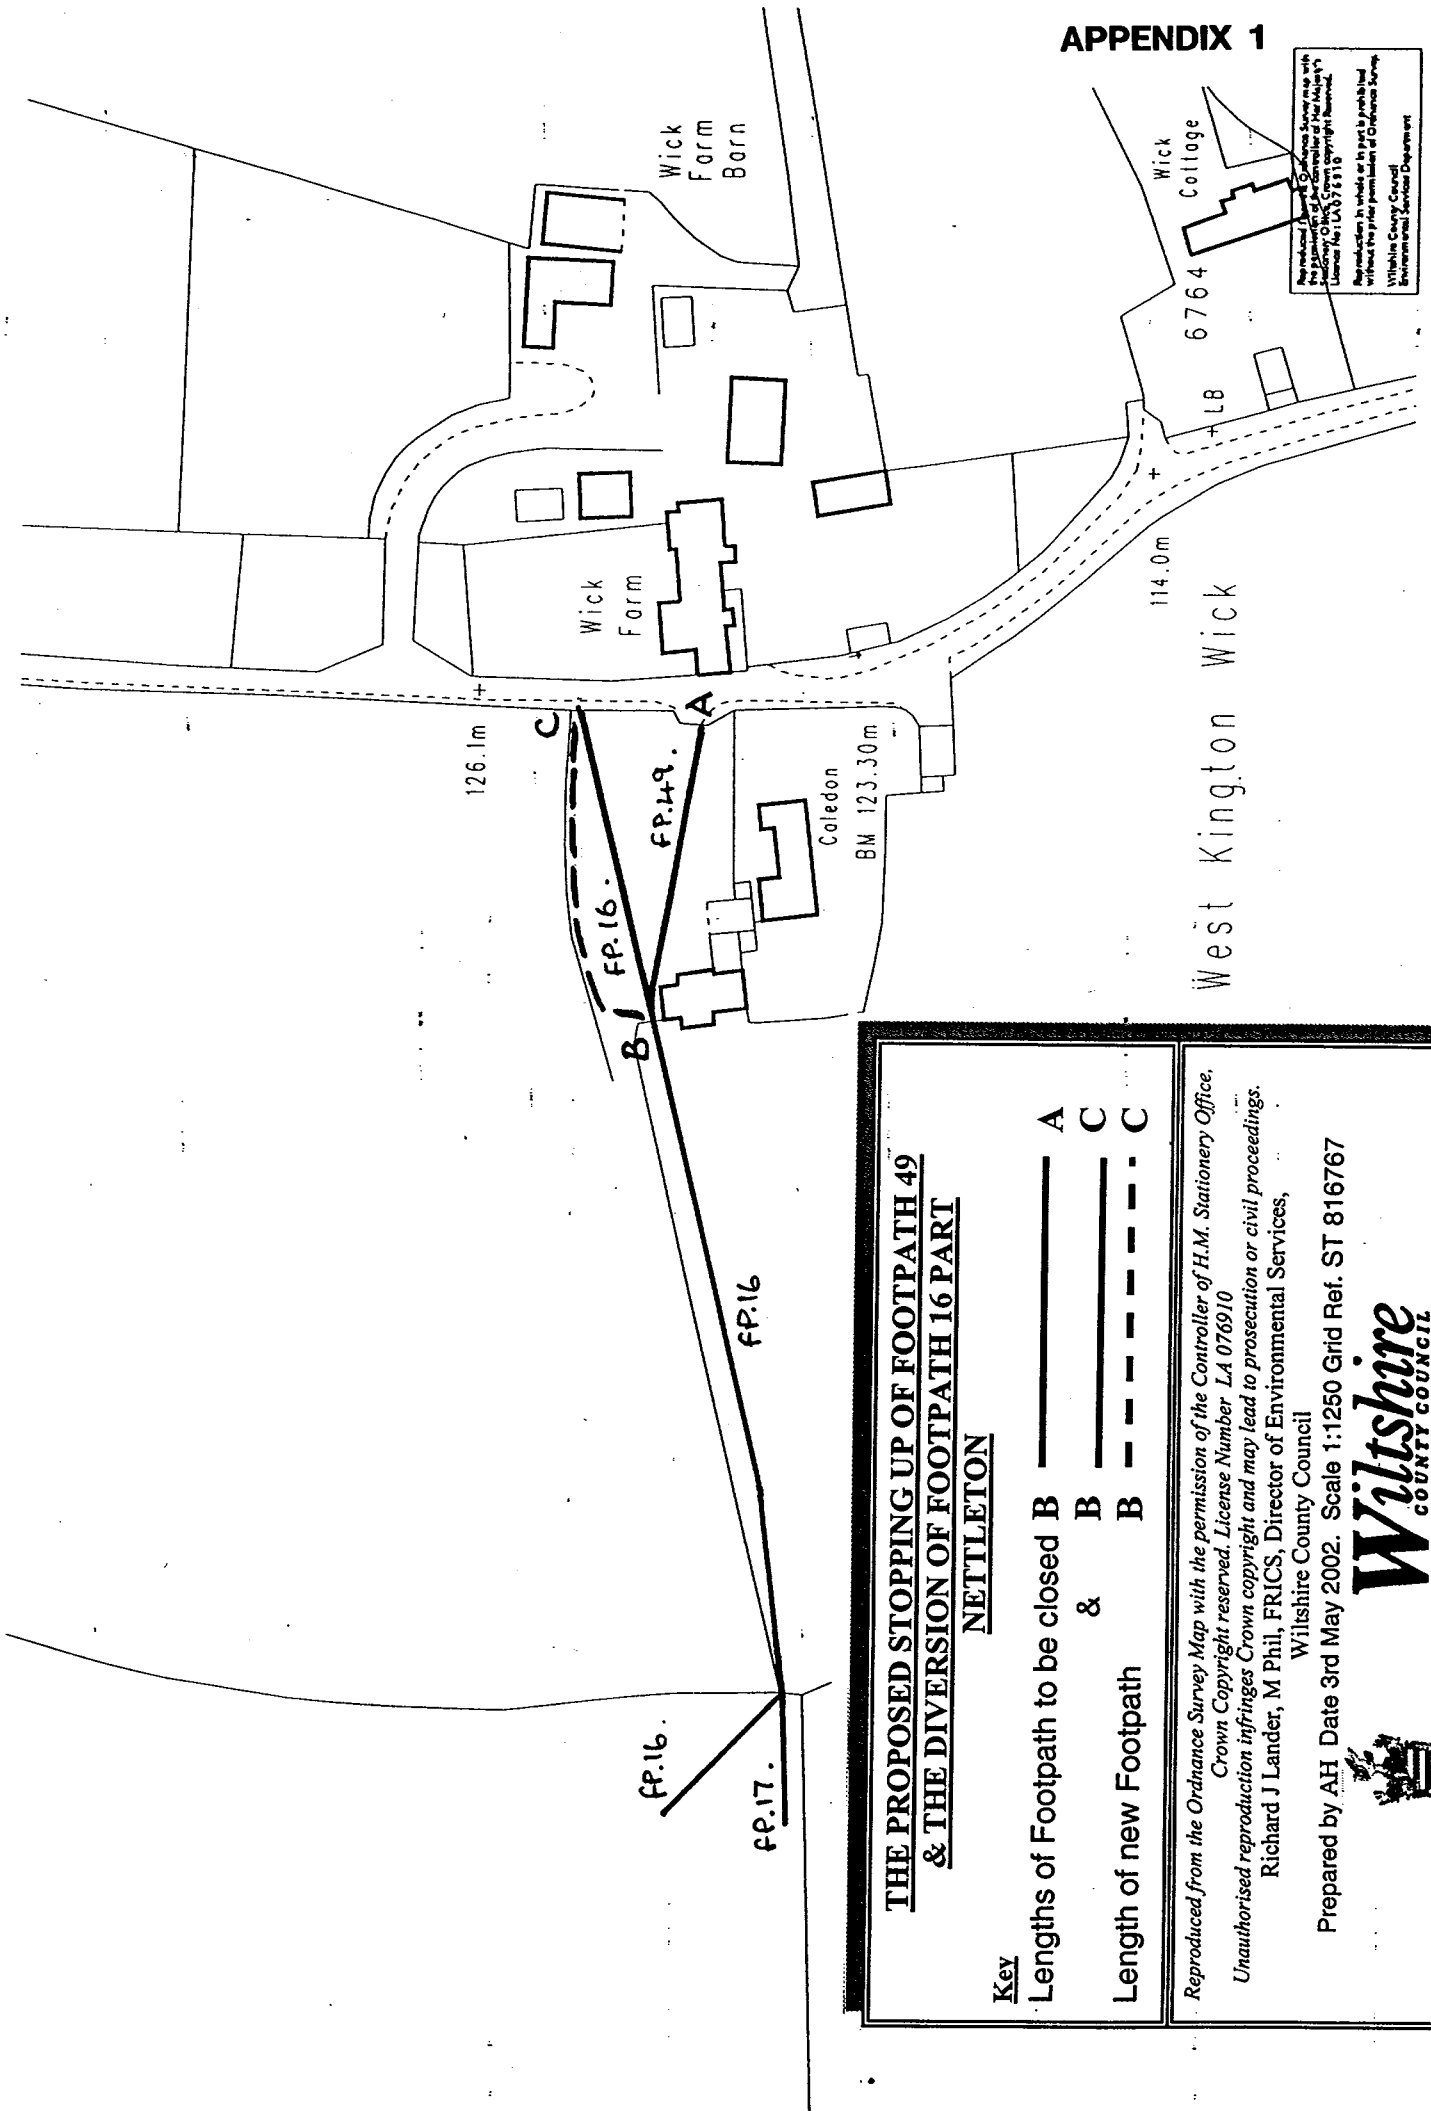

THE PROPOSED STOPPING UP OF FOOTPATH 49 & THE DIVERSION OF FOOTPATH 16 PART

NETTLETON

Key

- Lengths of Footpath to be closed B ——— A
& B ——— C
Length of new Footpath B - - - - - C

Reproduced from the Ordnance Survey Map with the permission of the Controller of H.M. Stationery Office,
Crown Copyright reserved. License Number LA 076910

Unauthorised reproduction infringes Crown copyright and may lead to prosecution or civil proceedings.

Richard J Lander, M Phil, FRICS, Director of Environmental Services,
Wiltshire County Council

Prepared by AH Date 3rd May 2002. Scale 1:1250 Grid Ref. ST 816767



Wiltshire
COUNTY COUNCIL

Reproduced from the Ordnance Survey Map with the permission of the Controller of H.M. Stationery Office, Crown Copyright reserved. License Number LA 076910
Unauthorised reproduction infringes Crown copyright and may lead to prosecution or civil proceedings.
Wiltshire County Council
Environmental Services Department