




<p>REGULATORY COMMITTEE</p>	<p>DATE 11 FEBRUARY 2009</p>
<p>PLANNING APPLICATION S/08/8012</p>	<p>LOCATION LAVERSTOCK: ST. EDMUND'S CE GIRLS' SCHOOL - PROPOSED RETENTION OF SINGLE MOBILE CLASSROOM</p>
<p>Reproduced from the Ordnance Survey Map with the permission of The Controller of H.M. Stationery Office Crown Copyright reserved. 100023455</p>	<p>WILTSHIRE COUNTY COUNCIL Director of Environmental Services County Hall Trowbridge Wiltshire BA14 8JD</p>
<p>Scale 1: 10,000</p>	

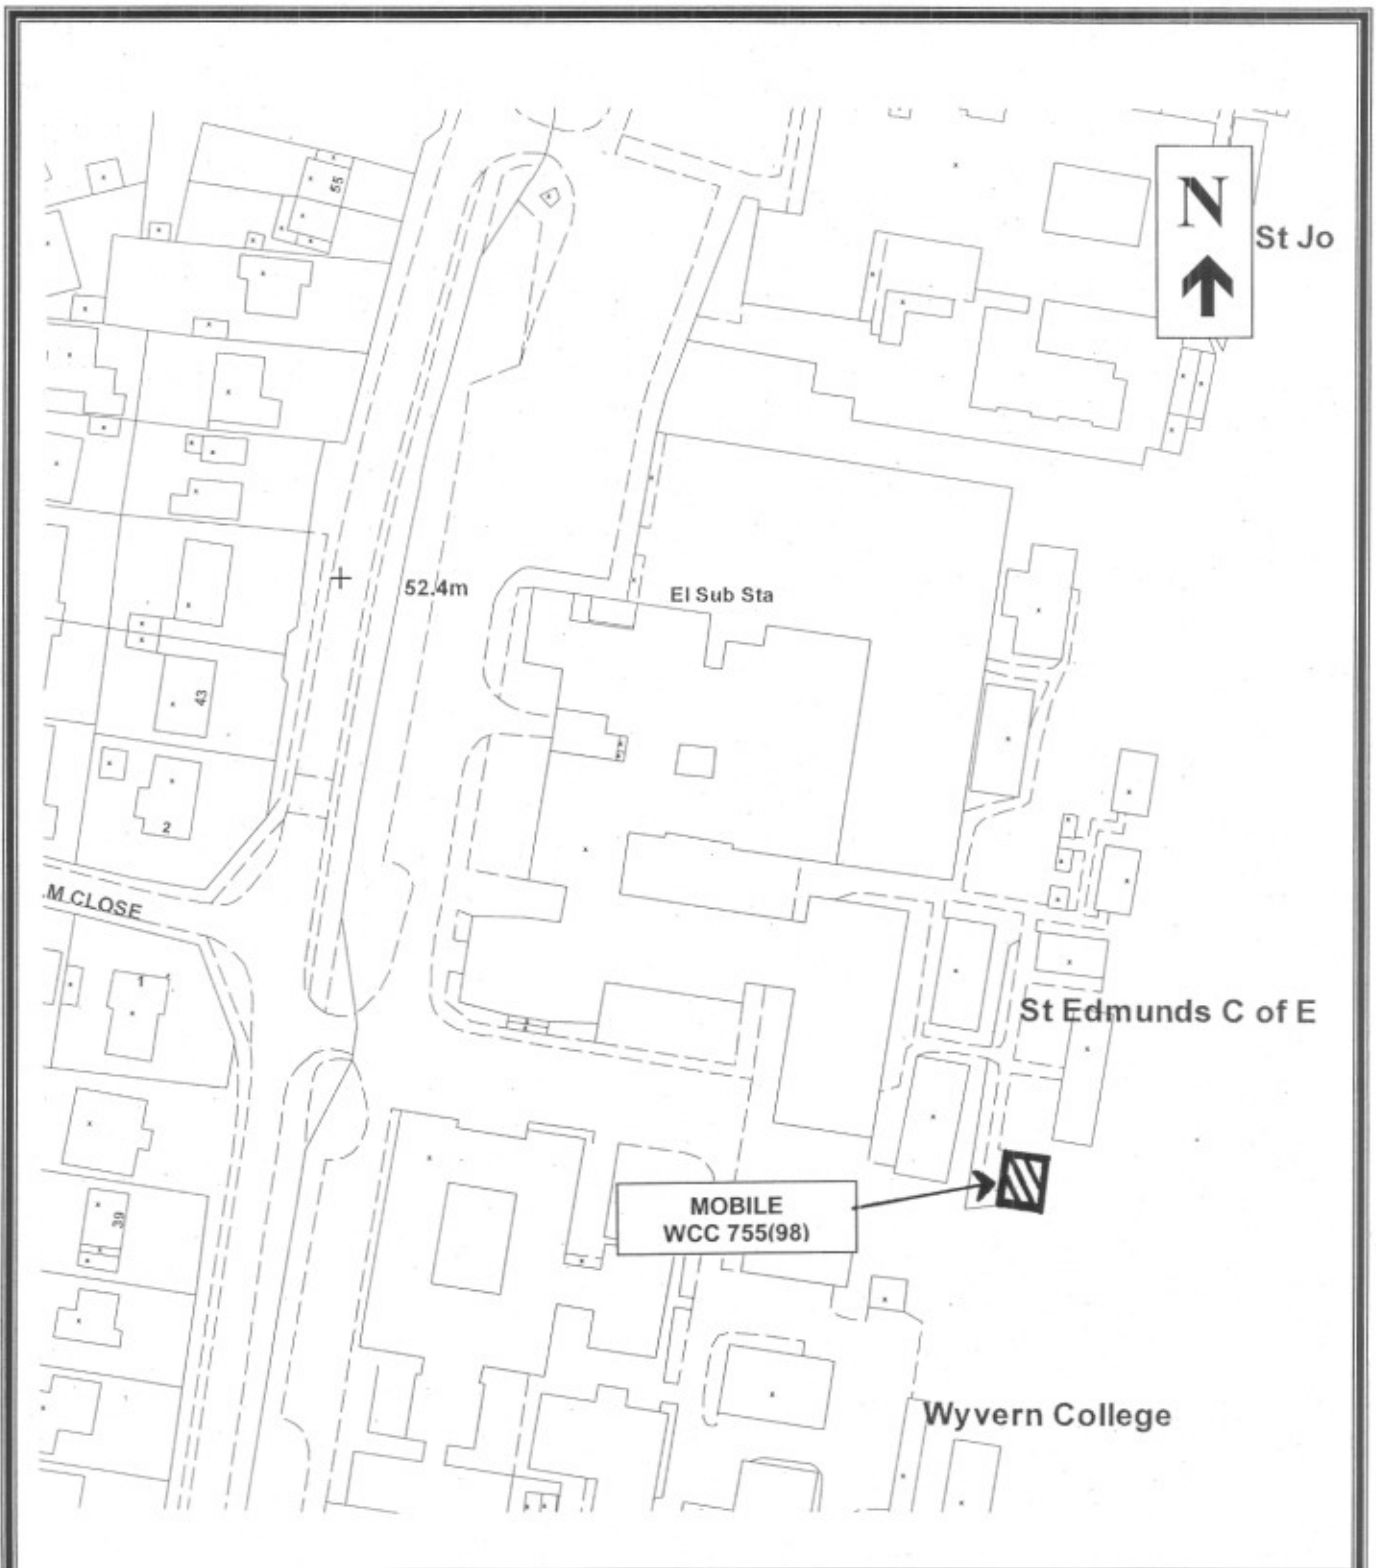

<p>REGULATORY COMMITTEE</p>	<p>DATE 11 FEBRUARY 2009</p>
<p>PLANNING APPLICATION S/08/8012</p>	<p>SITE LAVERSTOCK: ST. EDMUND'S CE GIRLS' SCHOOL – PROPOSED RETENTION OF SINGLE MOBILE CLASSROOM</p>
<p>Reproduced from the Ordnance Survey Map with the permission of The Controller of H.M. Stationery Office Crown Copyright reserved. 100023455</p>	<p>WILTSHIRE COUNTY COUNCIL Director of Environmental Services County Hall Trowbridge Wiltshire BA14 8JD</p>
<p>SCALE: 1:1,250</p>	