

George Batten BSc (Hons) C.Eng FICE FIHT  
Director of Environmental Services



Development Services,  
Salisbury District Council,  
61 Wyndham Road,  
Salisbury.  
SP1 3AH

Website: [www.wiltshire.gov.uk](http://www.wiltshire.gov.uk)

Fax : 01225 713207

Direct Line : 01225 713445

Operator : 01225 713000

E-mail : [Sarahholloway@wiltshire.gov.uk](mailto:Sarahholloway@wiltshire.gov.uk)

4<sup>th</sup> September 2008

Please ask for: Sarah Holloway

Our ref : SEH/20MPH

Your ref :

Dear Sir

**20MPH ZONE AT Walnut Road, Mere**

As part of the new residential development at Mere, it has been decided a 20mph Zone will be beneficial through the estate, helping to reduce traffic speeds.

Please find attached a plan illustrating the proposal.

I would be happy to receive in writing any comments you wish to make on the proposal. I would be grateful if you could respond by Friday October 3rd 2008.

If no subsequent comments are received I will assume you support the scheme.

If you have any further queries please do not hesitate to contact Sarah Holloway using the details shown above.

Yours sincerely

*PP SHolloway*  
Allan Creedy

Local Transportation and Development Manager

*GE 2008 0154*

Salisbury District  
Planning Department


Rec	08 SEP 2008
Acknowledged	
Copy to	
Action	<i>Judy</i>

Proposed 20mph Zone at Mere

The proposed 20mph Zone at Mere includes the following roads:

Walnut Road (entire length)

Oak Lane (entire length)

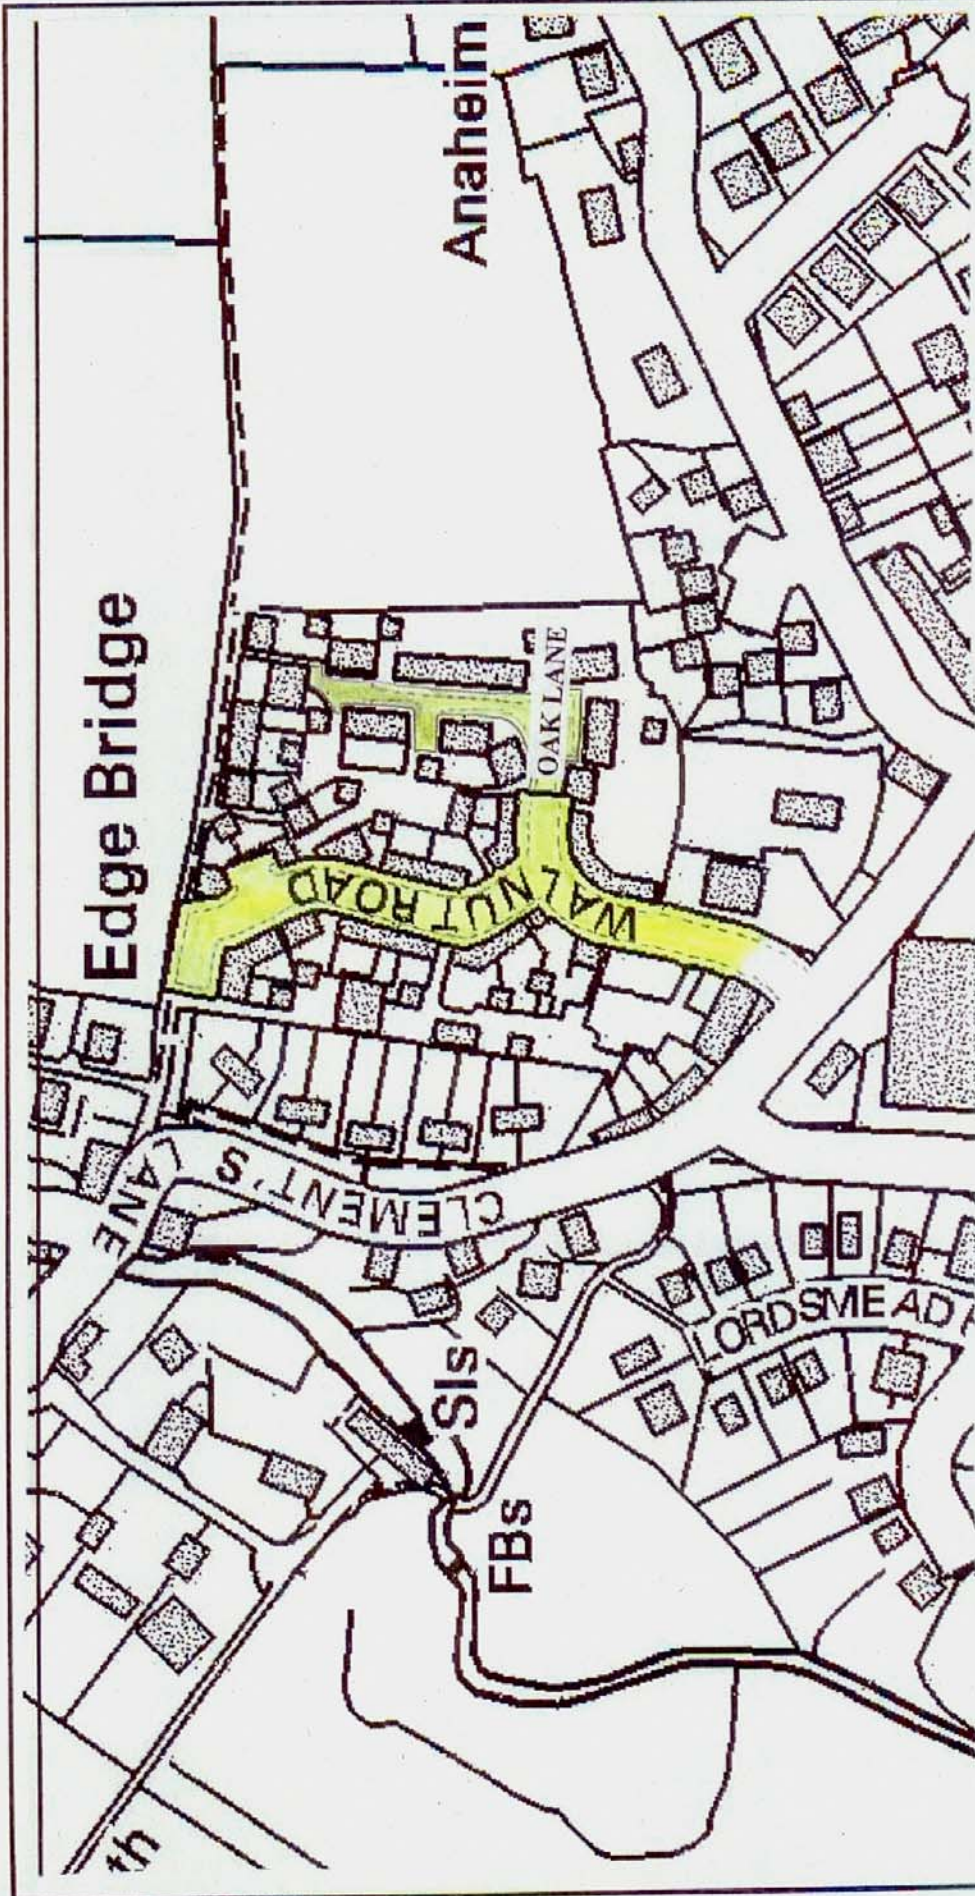

**NOTES: ZONING ZONE**

**PROJECT:** Proposed Zoning Zone at Walnut Road & Oak Lane, Mevo

**DRAWING TITLE:** ORDER NO.1

**SCALES:** 1:2000

**DRWG No.:** ORIGINAL

**FILE REF.:**

REV	DATE	BY	CHK	FORM	DESCRIPTION
J					
H					
G					
F					
E					
D					
C					
B					
A					
O					

**Wiltshire COUNTY COUNCIL**  
 George Bales BSc (Hons) C Eng FICE FIRM  
 The Director of Environmental Services  
 County Hall, Trowbridge, Wiltshire, BA14 0UD

This map is based on Ordnance Survey material with the permission of Ordnance Survey on behalf of the Controller of Her Majesty's Stationary Office © Crown copyright. Unauthorised reproduction infringes Crown copyright and may lead to prosecution or civil proceedings. Wiltshire County Council 10022345 2006

Salisbury District  
 Planning Department  
 08 SEP 2008