


Lower Woodshaw, Royal Wootton Bassett, Wiltshire

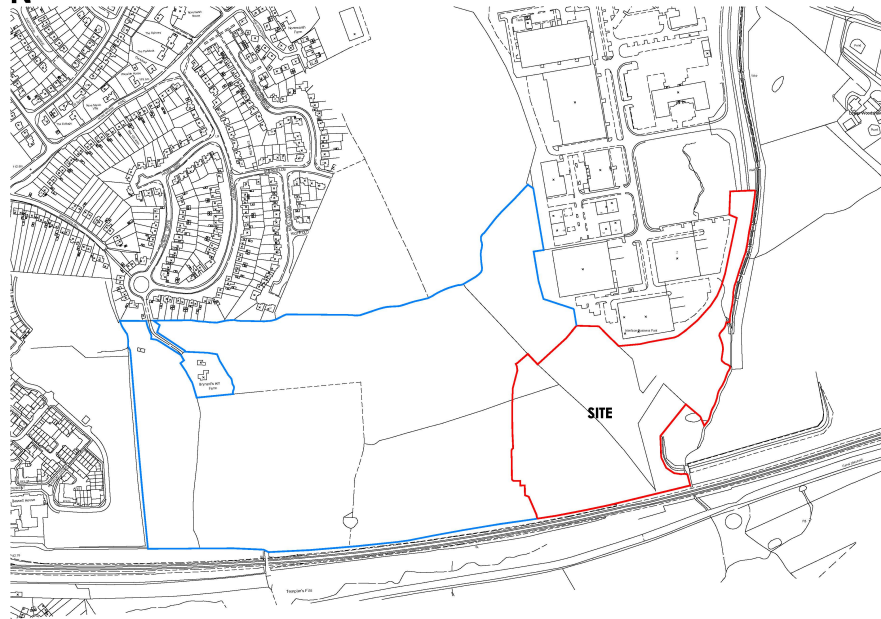

REVISIONS :  
The drawings and specifications are prepared by the architect, and are subject to the approval of the client. The client is responsible for the accuracy of the information provided, and for the accuracy of the drawings and specifications.

PROJECT : LOWER WOODSHAW  
ROYAL WOOTTON BASSETT  
WILTSHIRE

CLIENT : WAINHOMES (SOUTH WEST)  
HOLDINGS LTD.

DRAWING : SITE LOCATION

DATE : OCTOBER 2015  
SCALE : 1:500 @ A2  
DRAWN BY : D.J.C.

DRAWING NO.: 1629/05 REV.

Wainhomes (South West) Holdings Ltd.

**SIMMONS**  
BUILDING  
DESIGN  
  
The Old Pump House  
Riverside Road  
Wells, BA5 1TL  
Tel: 01749 479800  
Fax: 01749 479802  
www.simmons-wells.co.uk  
ARCHITECTS AND DEVELOPMENT CONSULTANTS