



SITE LAYOUT PLAN


APPENDIX B

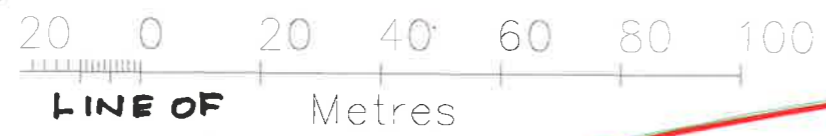

LINE OF
LANGLEY
BURRELL 22 (A1)

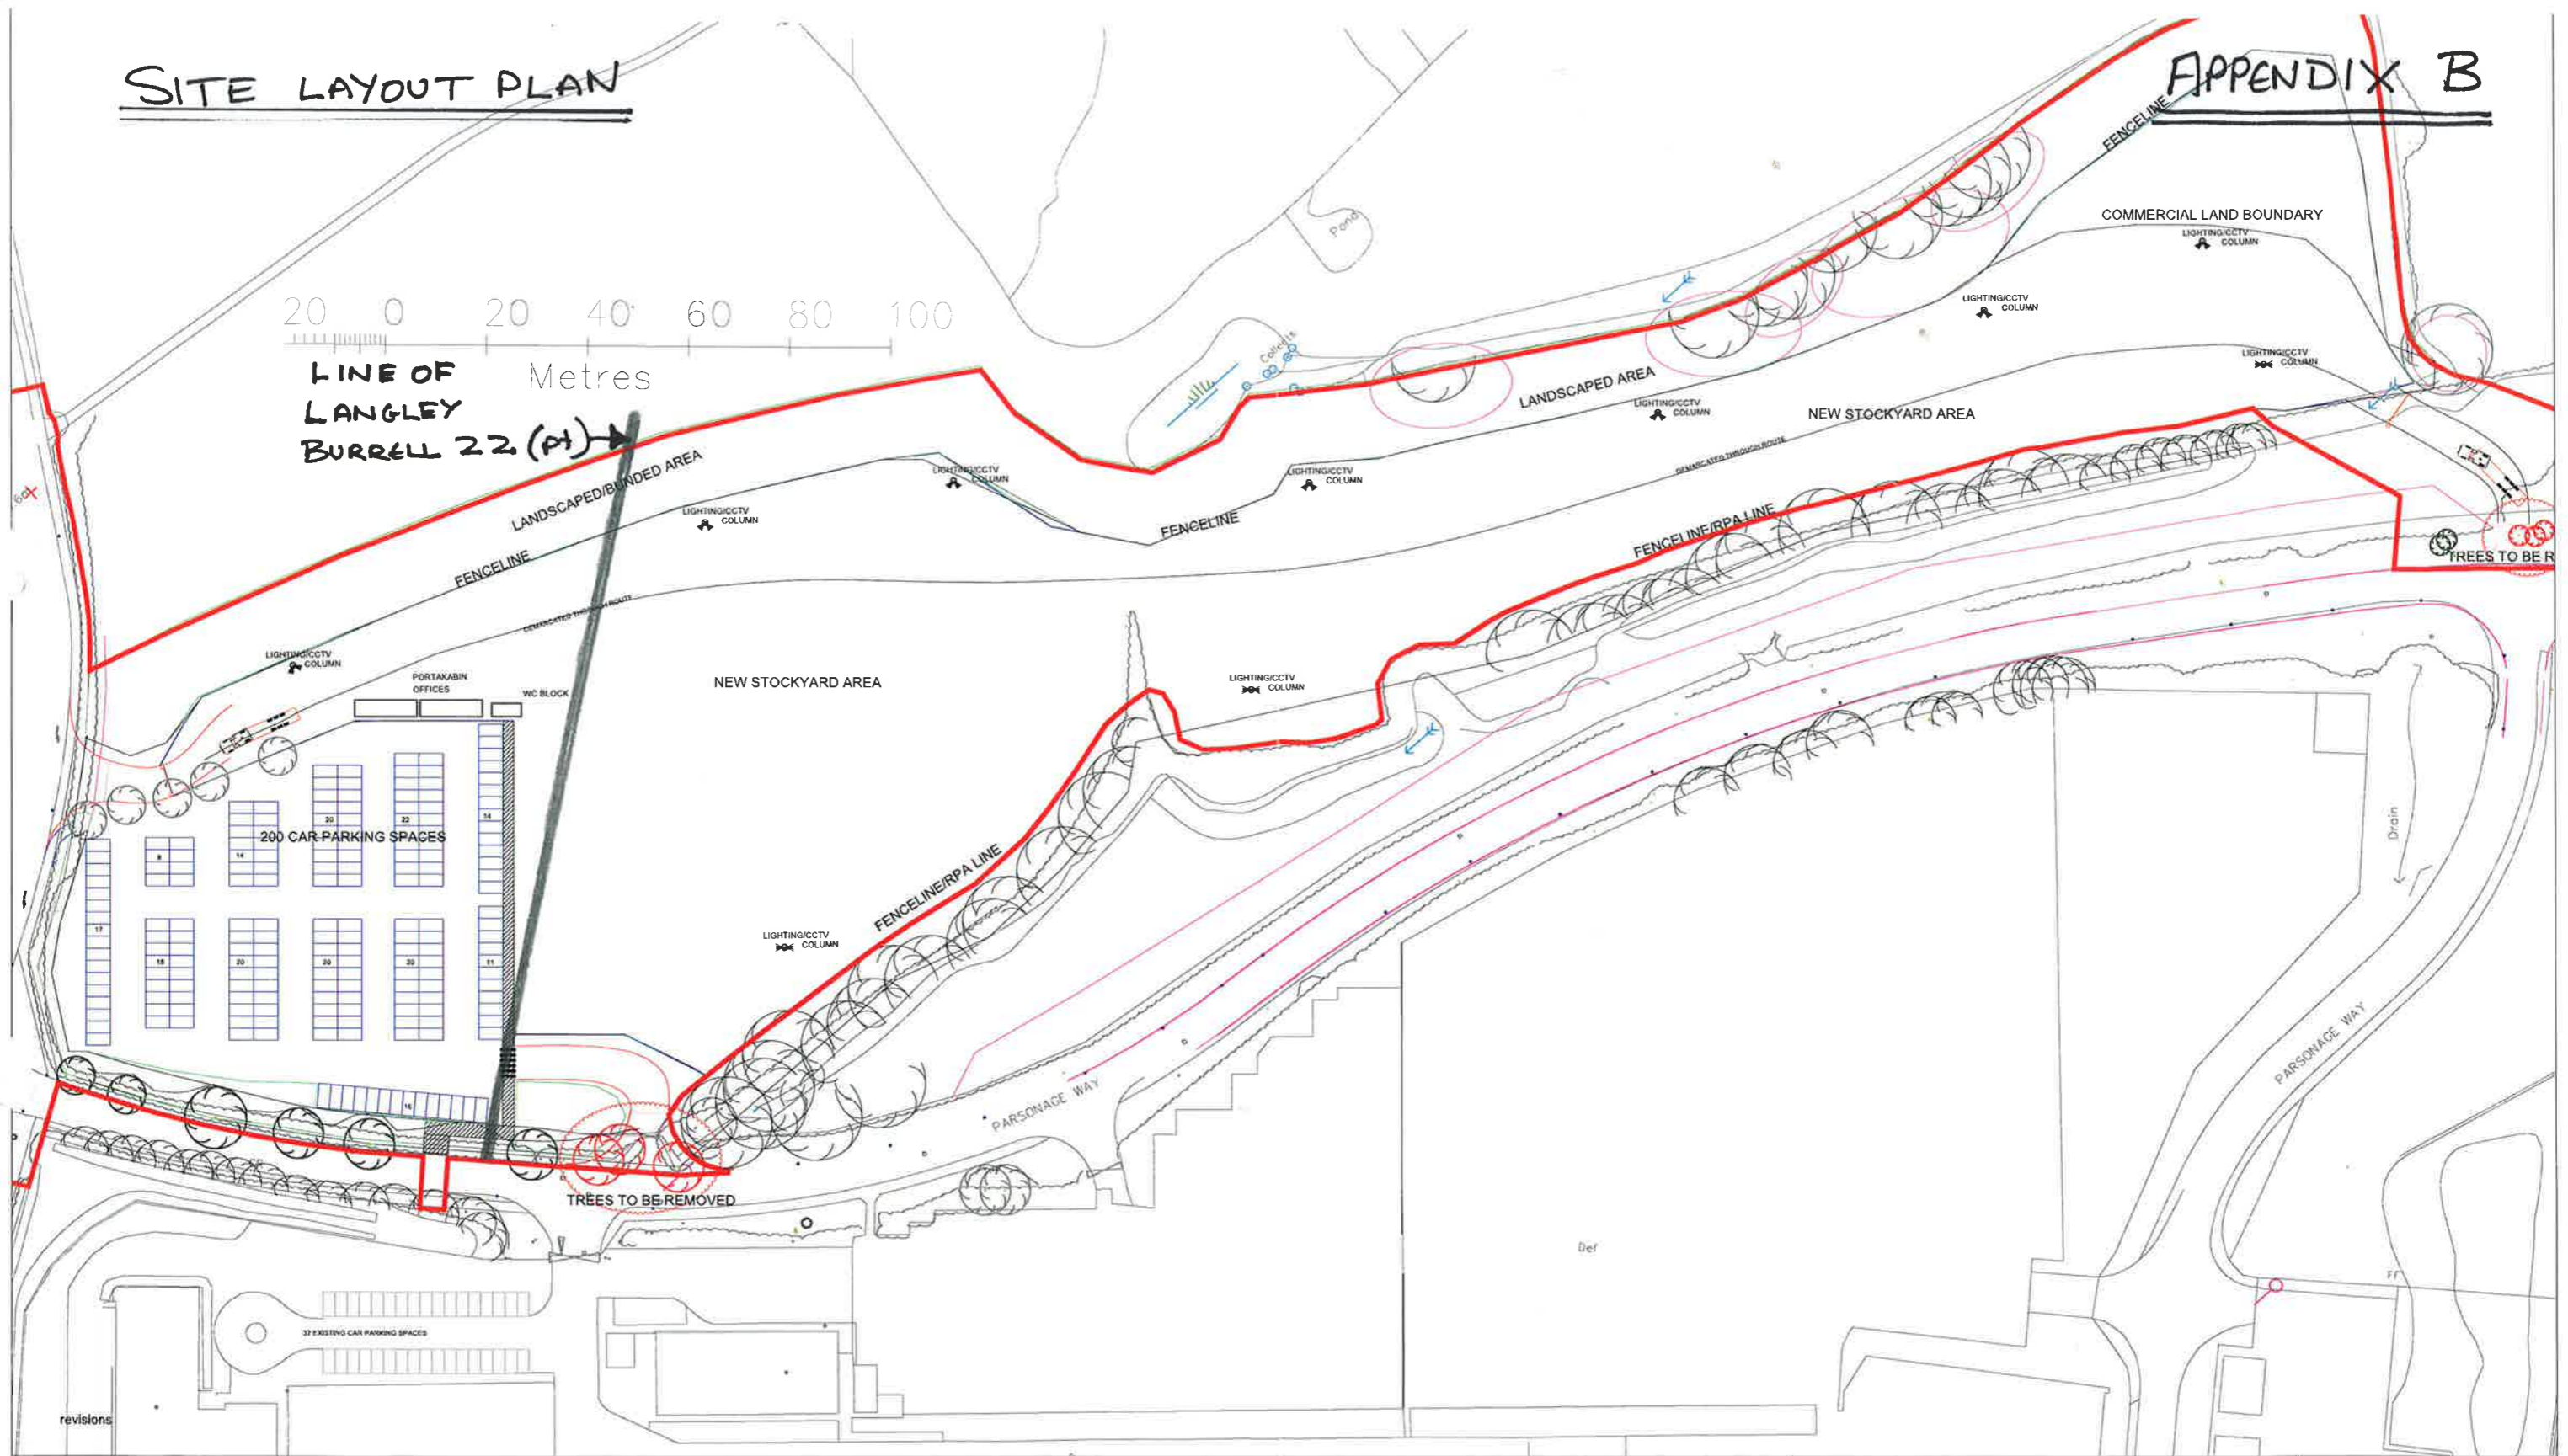

revisions

project	CHIPPENHAM PHASE 2	scale	1:1250@A3	 <p>Suite 203 792 Wilmslow Road Manchester, M20 6UG t: 0161 434 3862 e: enquiries@udcman.co.uk</p>
client	WAVIN LIMITED	date	09/04/15	
drawing	SITE LAYOUT	drawn	IGR	
		drawing no.	CHIP PH2/PROP	