

NOTES:

- Proposed 20mph Speed Limit
- Existing 30mph Speed Limit

The positioning of signs is indicative and may be amended prior to installation.

Wiltshire Council
Where everybody matters

Traffic & Network Management

County Hall, Bythesea Road, Trowbridge
Wiltshire, BA14 8JD

Tel: 0300 4560100
Website: www.wiltshire.gov.uk


This map is reproduced from Ordnance Survey material with the permission of Ordnance Survey on behalf of the Controller of Her Majesty's Stationery Office © Crown copyright.

Unauthorised reproduction infringes Crown Copyright and may lead to prosecution or Civil Proceedings.

Wiltshire Council (100049050) 2016

F					
E					
D					
C					
B					
A					
O	23/03	JW	DMT	DMT	ORIGINAL
REV	DATE	DRAWN	CHECK	APPRV	DESCRIPTION
DRAWING PURPOSE:					
CONSULTATION					

PROJECT:			
SOUTH WEST CATG 20MPH IMPLEMENTATION			
DRAWING TITLE:			
FOVANT PROPOSED EXTENT OF 20MPH			
SCALES:	NTS	SHEET SIZE:	A4
DRAWING No.	2016-052-JW-001	REVISION:	O
FILE REF:	Fovant 20mph Advert.dwg		

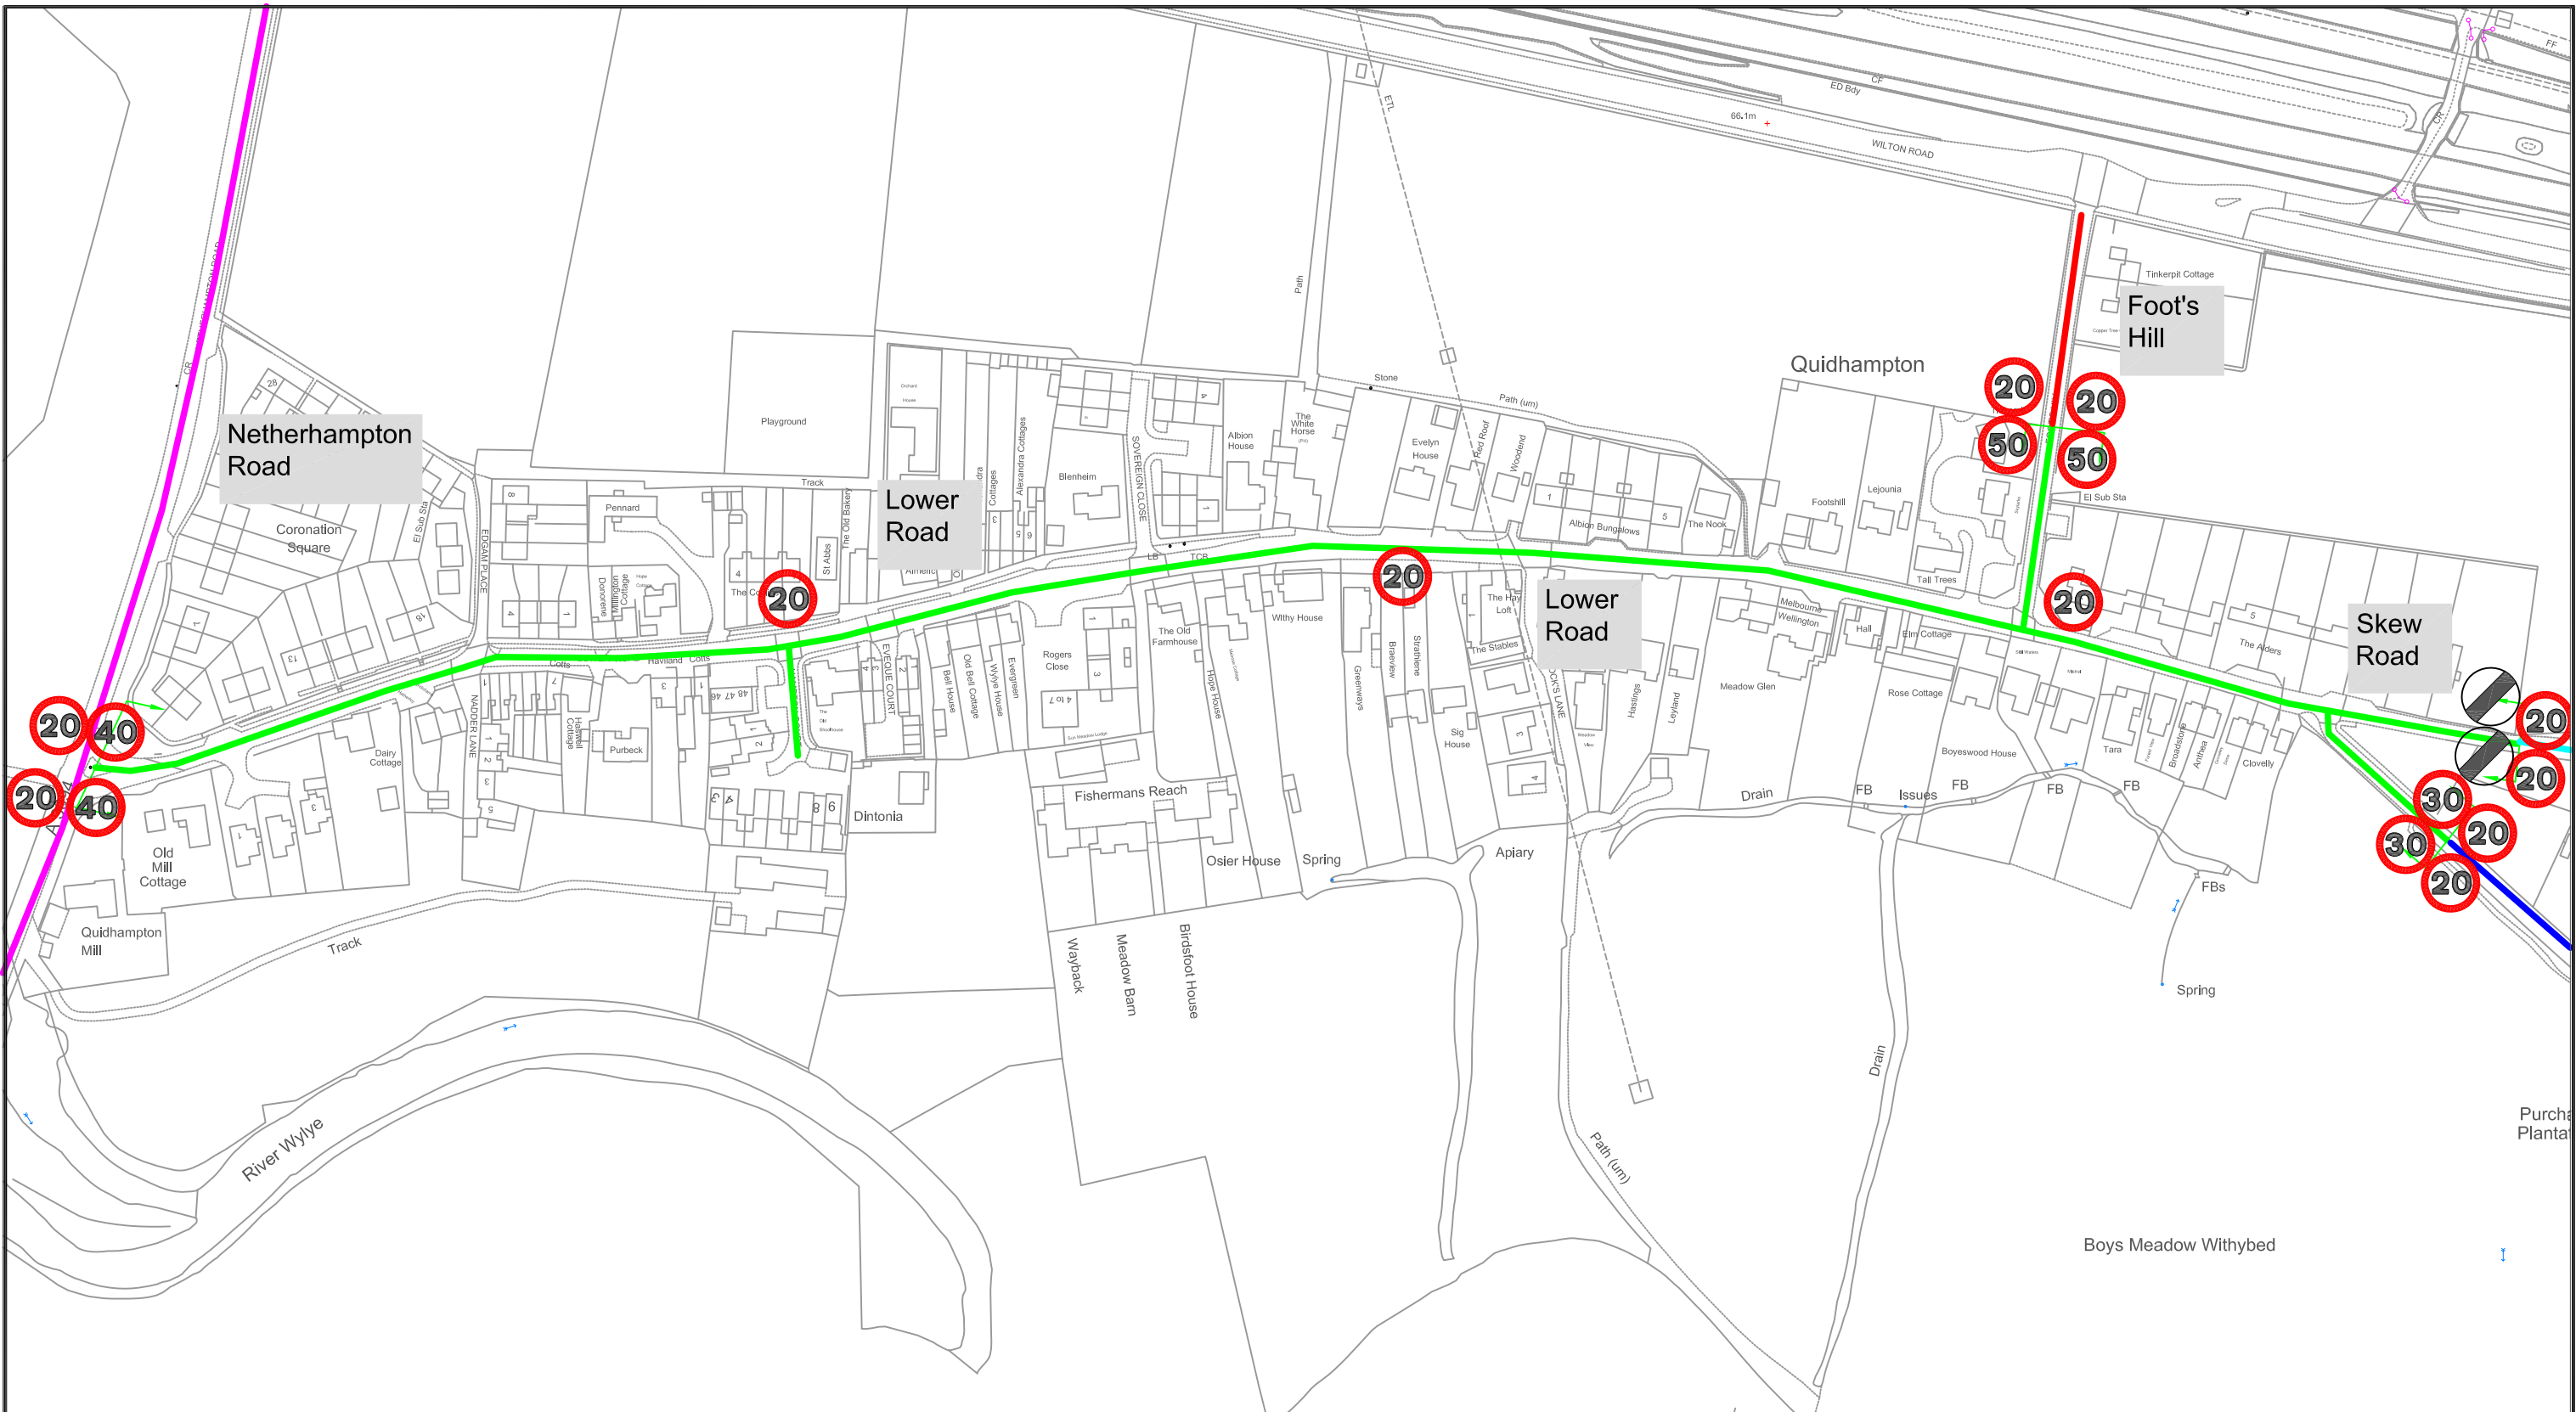

- NOTES:
- Proposed 20mph Speed Limit
 - Proposed 50mph Speed Limit
 - Existing 30mph Speed Limit
 - Existing 40mph Speed Limit
 - Existing National Speed Limit

Sign locations are indicative only and may be amended prior to installation.

Wiltshire Council
 Where everybody matters
Traffic & Network Management
 County Hall, Bythesea Road, Trowbridge
 Wiltshire, BA14 8JD
 Tel: 0300 4560100
 Website: www.wiltshire.gov.uk

This map is reproduced from Ordnance Survey material with the permission of Ordnance Survey on behalf of the Controller of Her Majesty's Stationery Office © Crown copyright.
 Unauthorised reproduction infringes Crown Copyright and may lead to prosecution or Civil Proceedings.
 Wiltshire Council (100049050) 2016

F					
E					
D					
C					
B					
A					
O	24-03	JWV	DMT	DMT	ORIGINAL
REV	DATE	DRAWN	CHECK	APPRV	DESCRIPTION

DRAWING PURPOSE:
CONSULTATION

PROJECT: SOUTH WEST WILTSHIRE CATG 20MPH IMPLEMENTATION			
DRAWING TITLE: QUIDHAMPTON PROPOSED 20MPH SPEED LIMIT			
SCALES:	NTS	SHEET SIZE:	A4
DRAWING No.:	2016-053-JW-001	REVISION:	0
FILE REF:	2016-053-JW-001.dwg		