

Key

- ⌚ Fire Alarm Bell
- 🚪 Emergency Escape Sign
- ↗ Evacuation Route
- ▲ Fire Extinguisher
- Ⓢ Smoke Detector
- Ⓛ Emergency Light
- Ⓜ Emergency Light
- Ⓜ Heat Detector


B B B A
 ARCHITECTS
 & PLANNERS

Henrietta Mews Bath BA2 6LR
 Tel 01225 460427 Fax 01225 482022
 mail@bba-architects.co.uk
 www.bba-architects.co.uk




17 STATION HILL
 CHIPPENHAM
 FIRE PRECAUTIONS PLAN
 1:100@A3

3968/02

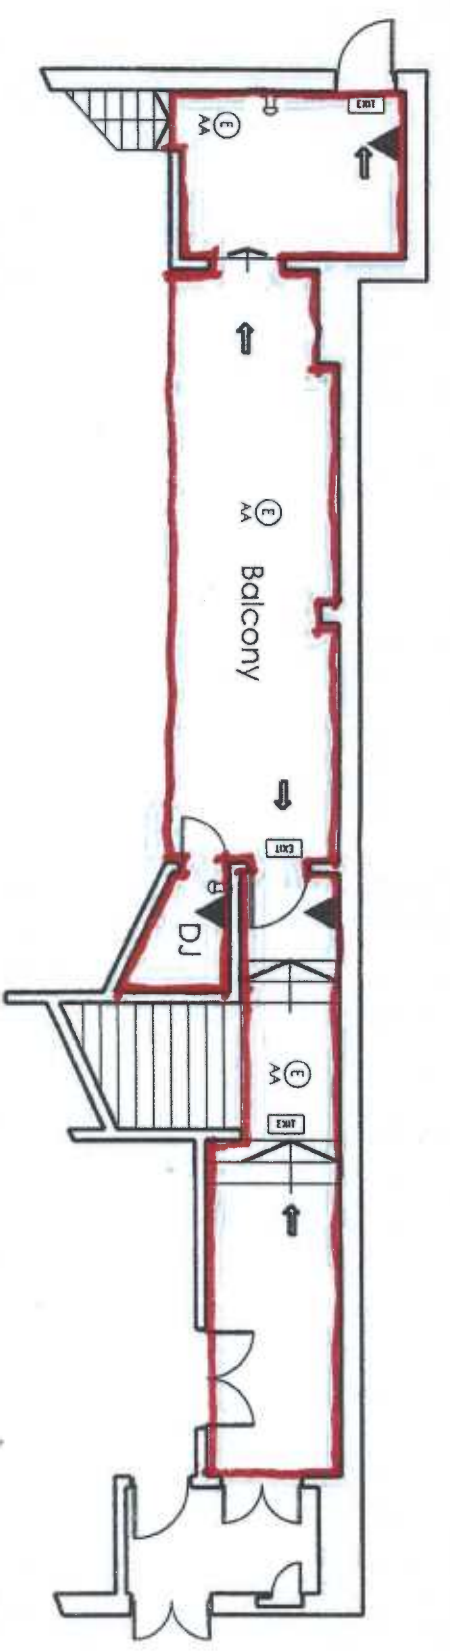

BALCONY TO
GROUND FLOOR

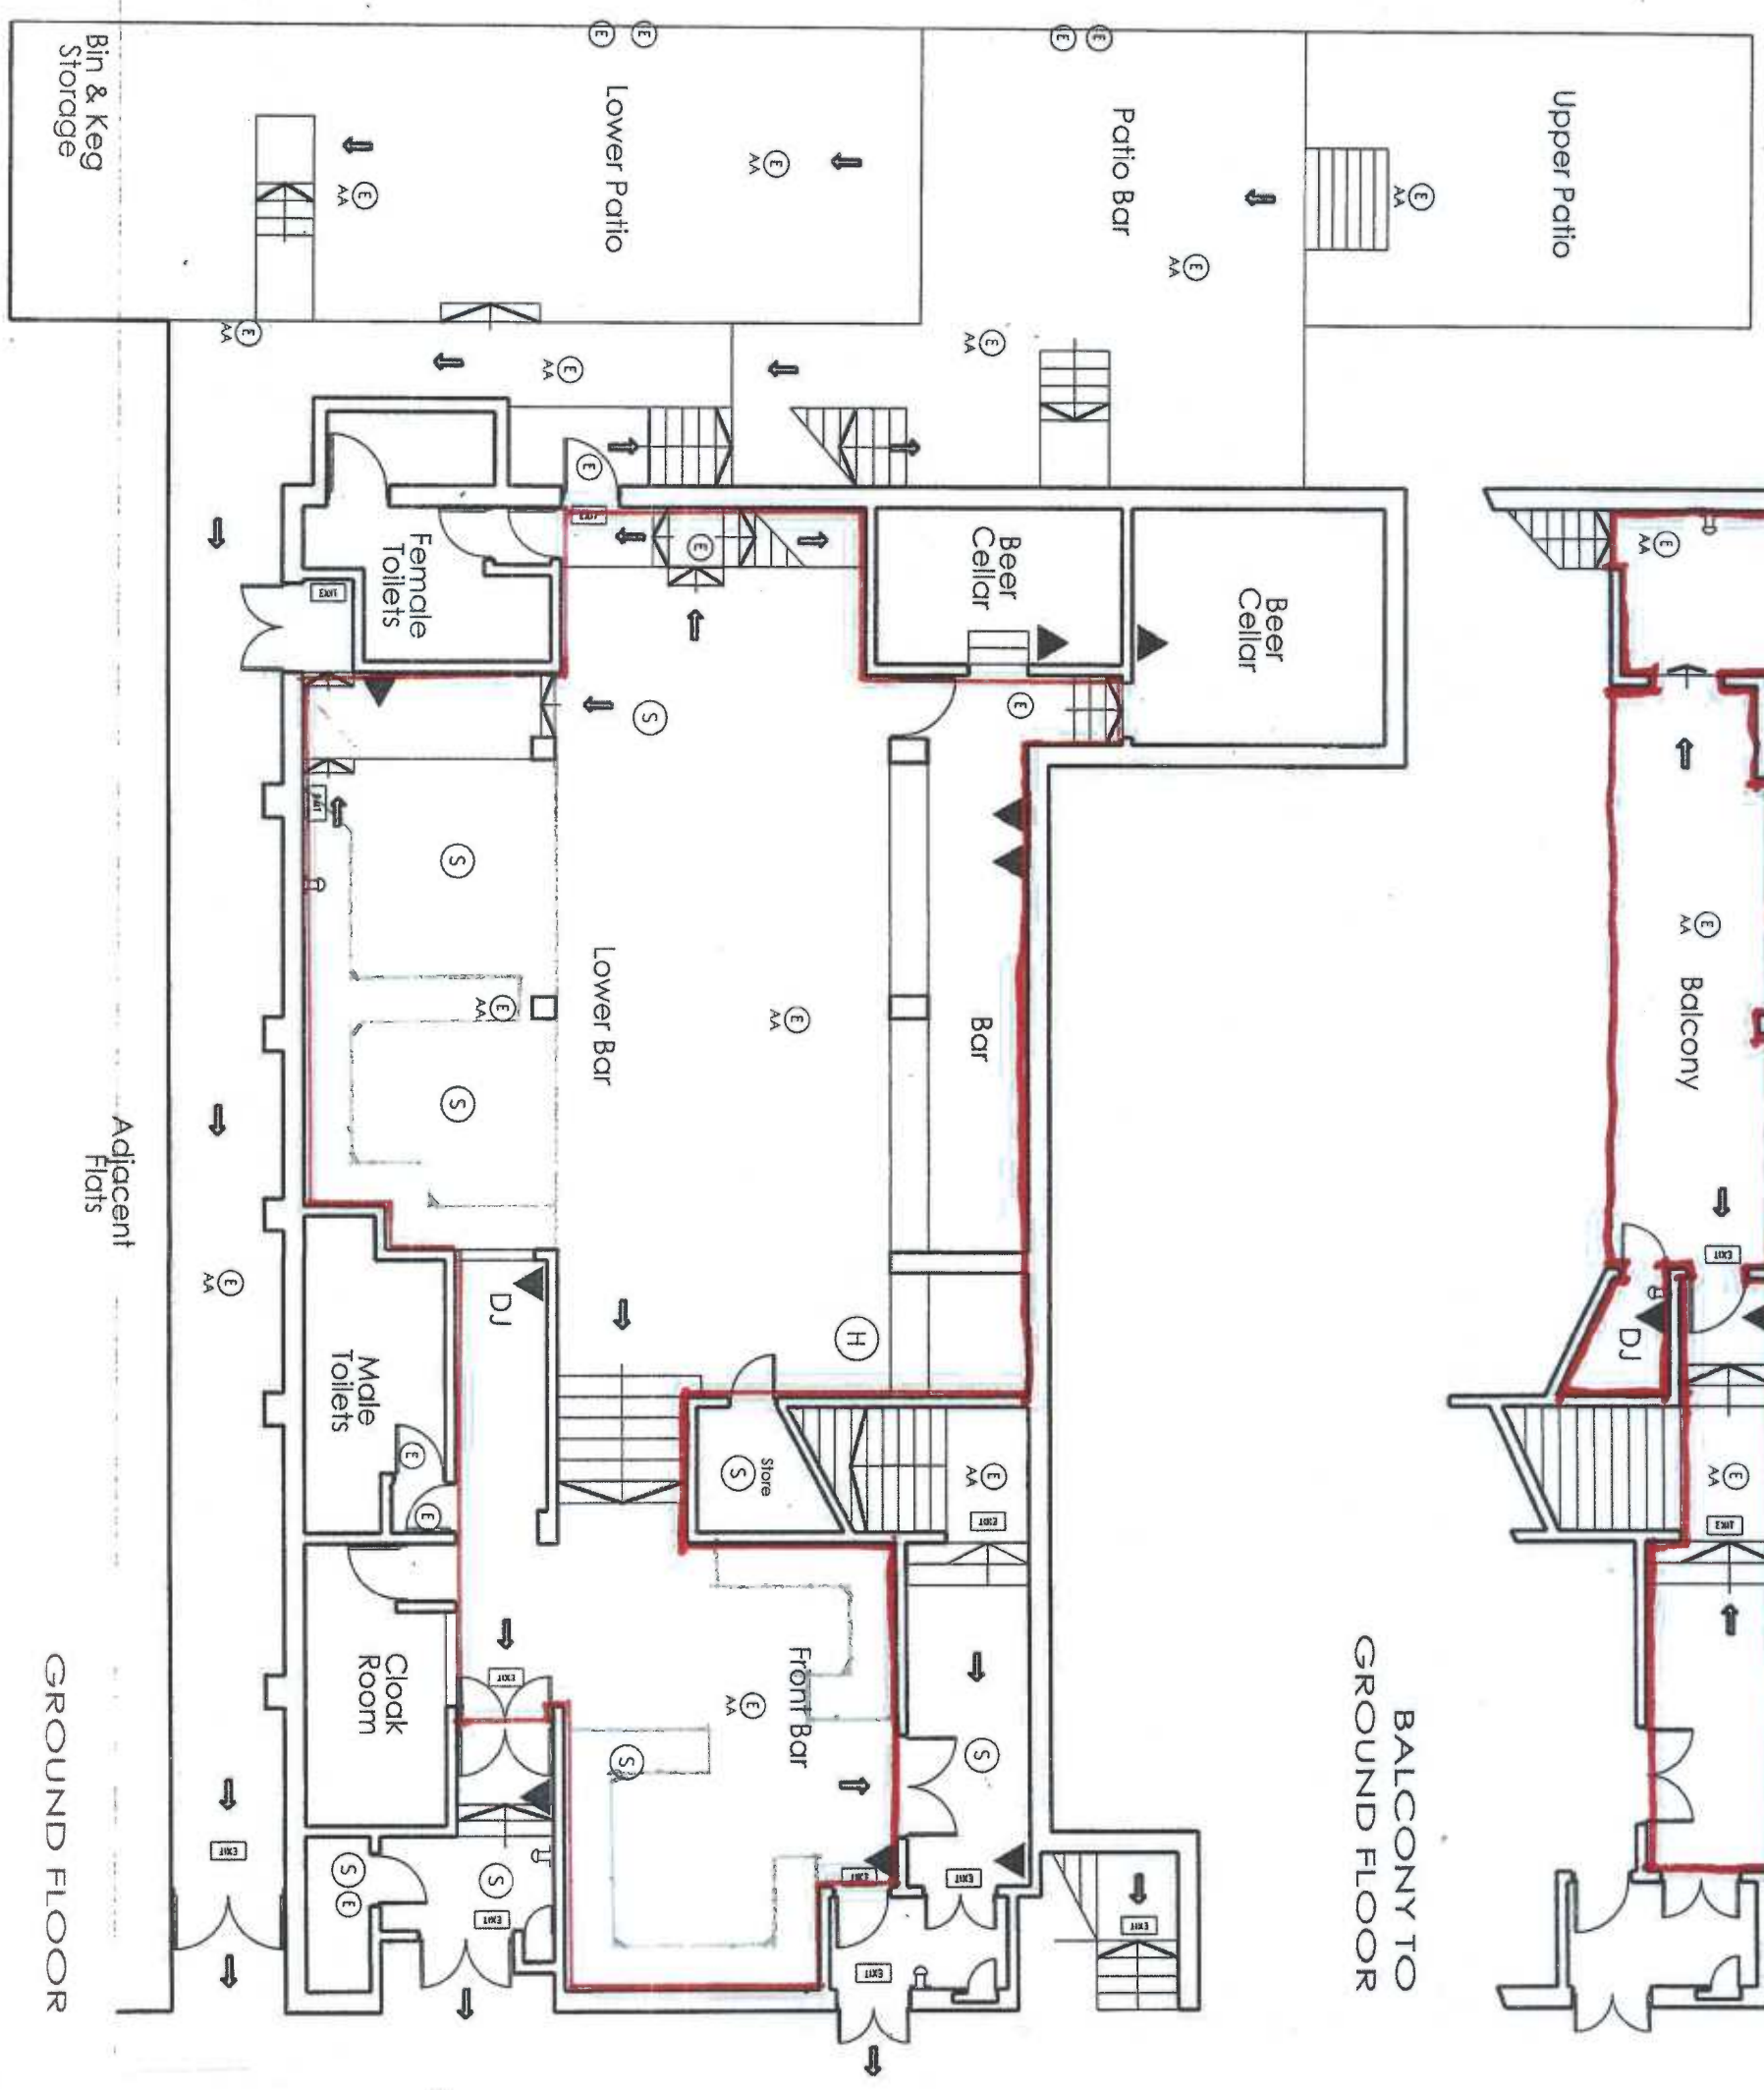

GROUND FLOOR

Key

- Ⓐ Fire Alarm Bell
- Ⓜ Emergency Escape Sign
- ↓ Evacuation Route
- ▲ Fire Extinguisher
- Ⓢ Smoke Detector
- Ⓛ Emergency Light
- Ⓜ Emergency Light
- Ⓜ Heat Detector

Henrietta Mews Bath BA2 6LR
Tel 01225 460427 Fax 01225 482022
mail@bba-architects.co.uk
www.bba-architects.co.uk



17 STATION HILL
CHIPPENHAM
FIRE PRECAUTIONS PLAN
1:100@A3

3968/01