



- NOTES:
-  Existing 'No Waiting at any Time'
 -  Proposed 'No Waiting at any Time'

This map is reproduced from Ordnance Survey material with the permission of Ordnance Survey on behalf of the Controller of Her Majesty's Stationery Office
 © Crown copyright.
 Unauthorised reproduction infringes Crown Copyright and may lead to prosecution or Civil Proceedings.
 Wiltshire Council (100049050) 2016

Wiltshire Council
 Where everybody matters
 Traffic & Network Management
 County Hall, Bythesea Road, Trowbridge
 Wiltshire, BA14 8JD
 Tel: 0300 4560100
 Website: www.wiltshire.gov.uk


REV	DATE	DRAWN	CHECK	APPROV	DESCRIPTION
A	16/07/16	MJR	DMT	GTR	Change to NVAAT extents
O	27/06/16	MJR	DMT	GTR	ORIGINAL
B					
C					
D					
E					
F					

DRAWING PURPOSE:
CONSULTATION

PROJECT:
**FROGWELL
 CHIPPENHAM**

DRAWING TITLE:
**PROPOSED AMENDMENT TO
 WAITING RESTRICTIONS
 (SHEET 1 OF 4)**

SCALES:	1:500	SHEET SIZE:	A3
DRAWING No.:	2016-0824MR-FROGWELL0001	REVISION:	A
FILE REF.:	D:\66_Eng\proj\bus\map\drawings\2016\0824MR-FROGWELL0001_Sheet1.dwg		

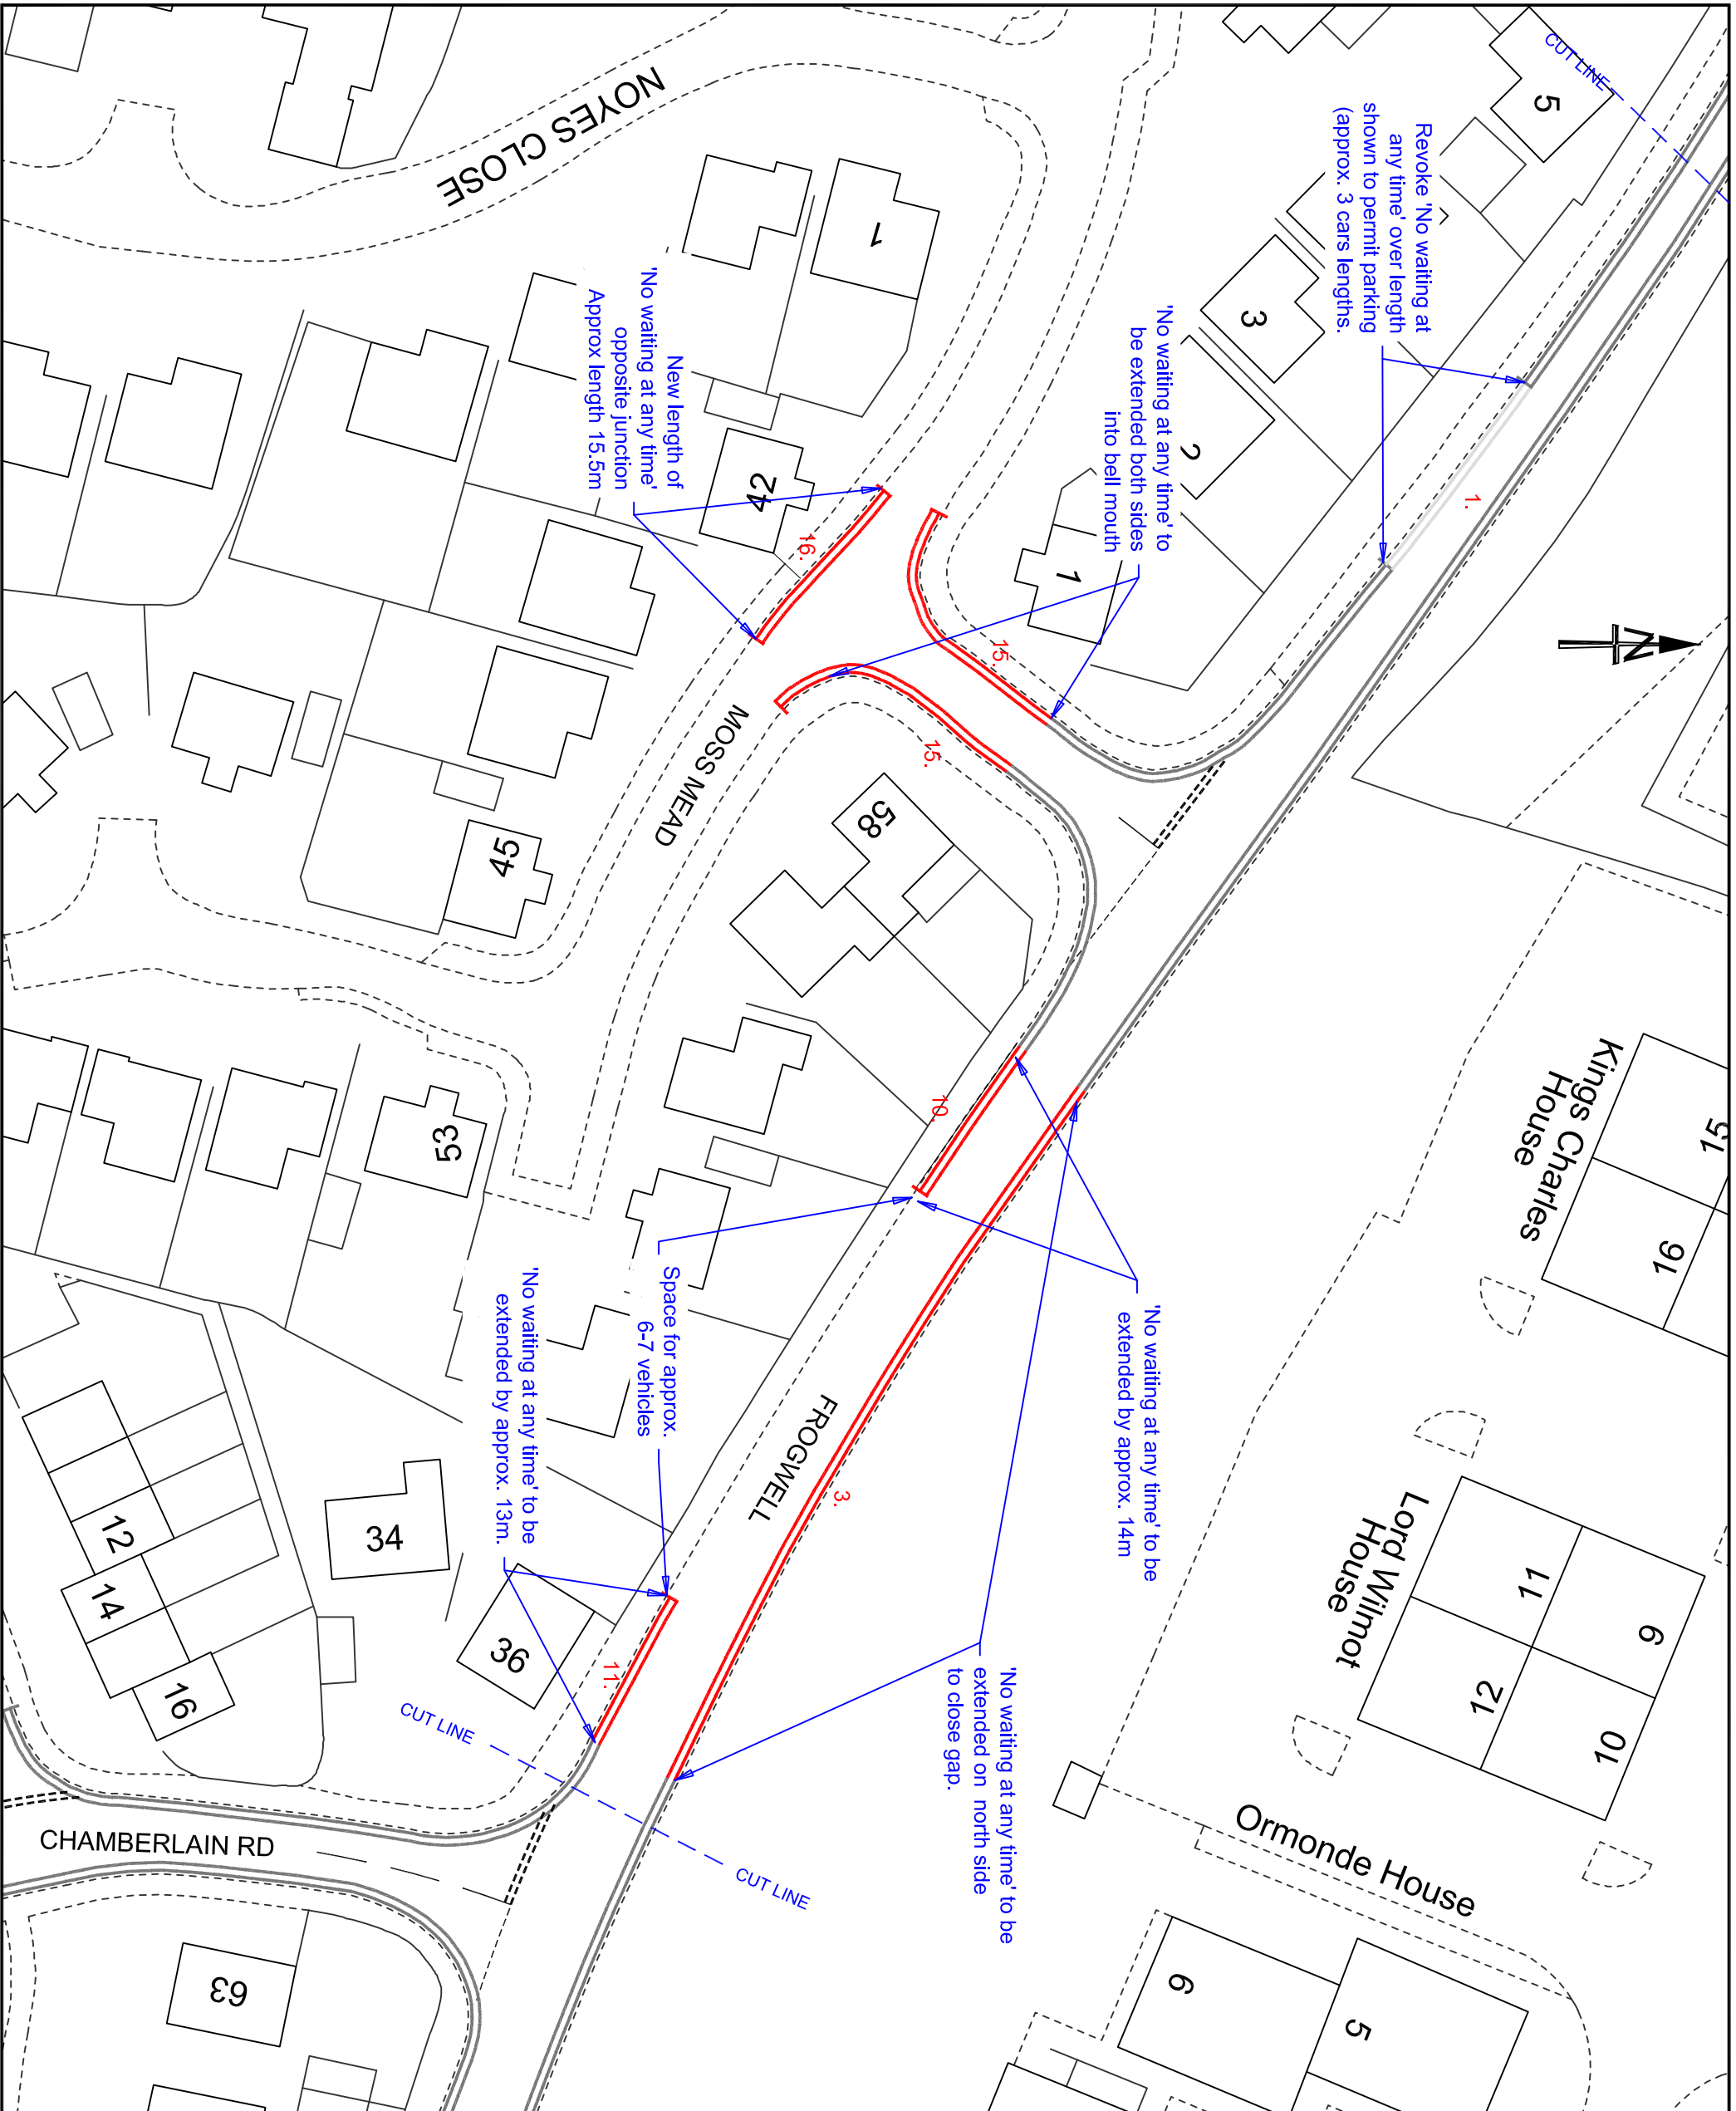

NOTES:

KEY	
	Existing 'No Waiting at any Time'
	Proposed 'No Waiting at any Time'
	Existing 'No Waiting at any Time' to be revoked

This map is reproduced from Ordnance Survey material with the permission of Ordnance Survey on behalf of the Controller of Her Majesty's Stationery Office
© Crown copyright.
Unauthorised reproduction infringes Crown Copyright and may lead to prosecution or Civil Proceedings.
Wiltshire Council (100049050) 2016

Wiltshire Council
Where everybody matters

Traffic & Network Management
County Hall, Bythesea Road, Trowbridge
Wiltshire, BA14 8JD
Tel: 0300 4560100
Website: www.wiltshire.gov.uk


REV	DATE	DRAWN	CHECK	APPROV	DESCRIPTION
0	27/06/16	MJR	DMT	GTR	ORIGINAL
A					
B					
C					
D					
E					
F					

DRAWING PURPOSE:
CONSULTATION

PROJECT:
**FROGWELL
CHIPPENHAM**

DRAWING TITLE:
**PROPOSED AMENDMENT TO
WAITING RESTRICTIONS
(SHEET 2 OF 4)**

SCALES:	1:500	SHEET SIZE:	A3
DRAWING No.:	2016-0924MR-FROGWELL.D002	REVISION:	0
FILE REF.:	D:\66_Eng\proj\bus\m\bus\p\p\2016\0924MR-FROGWELL.D002\002.dwg		

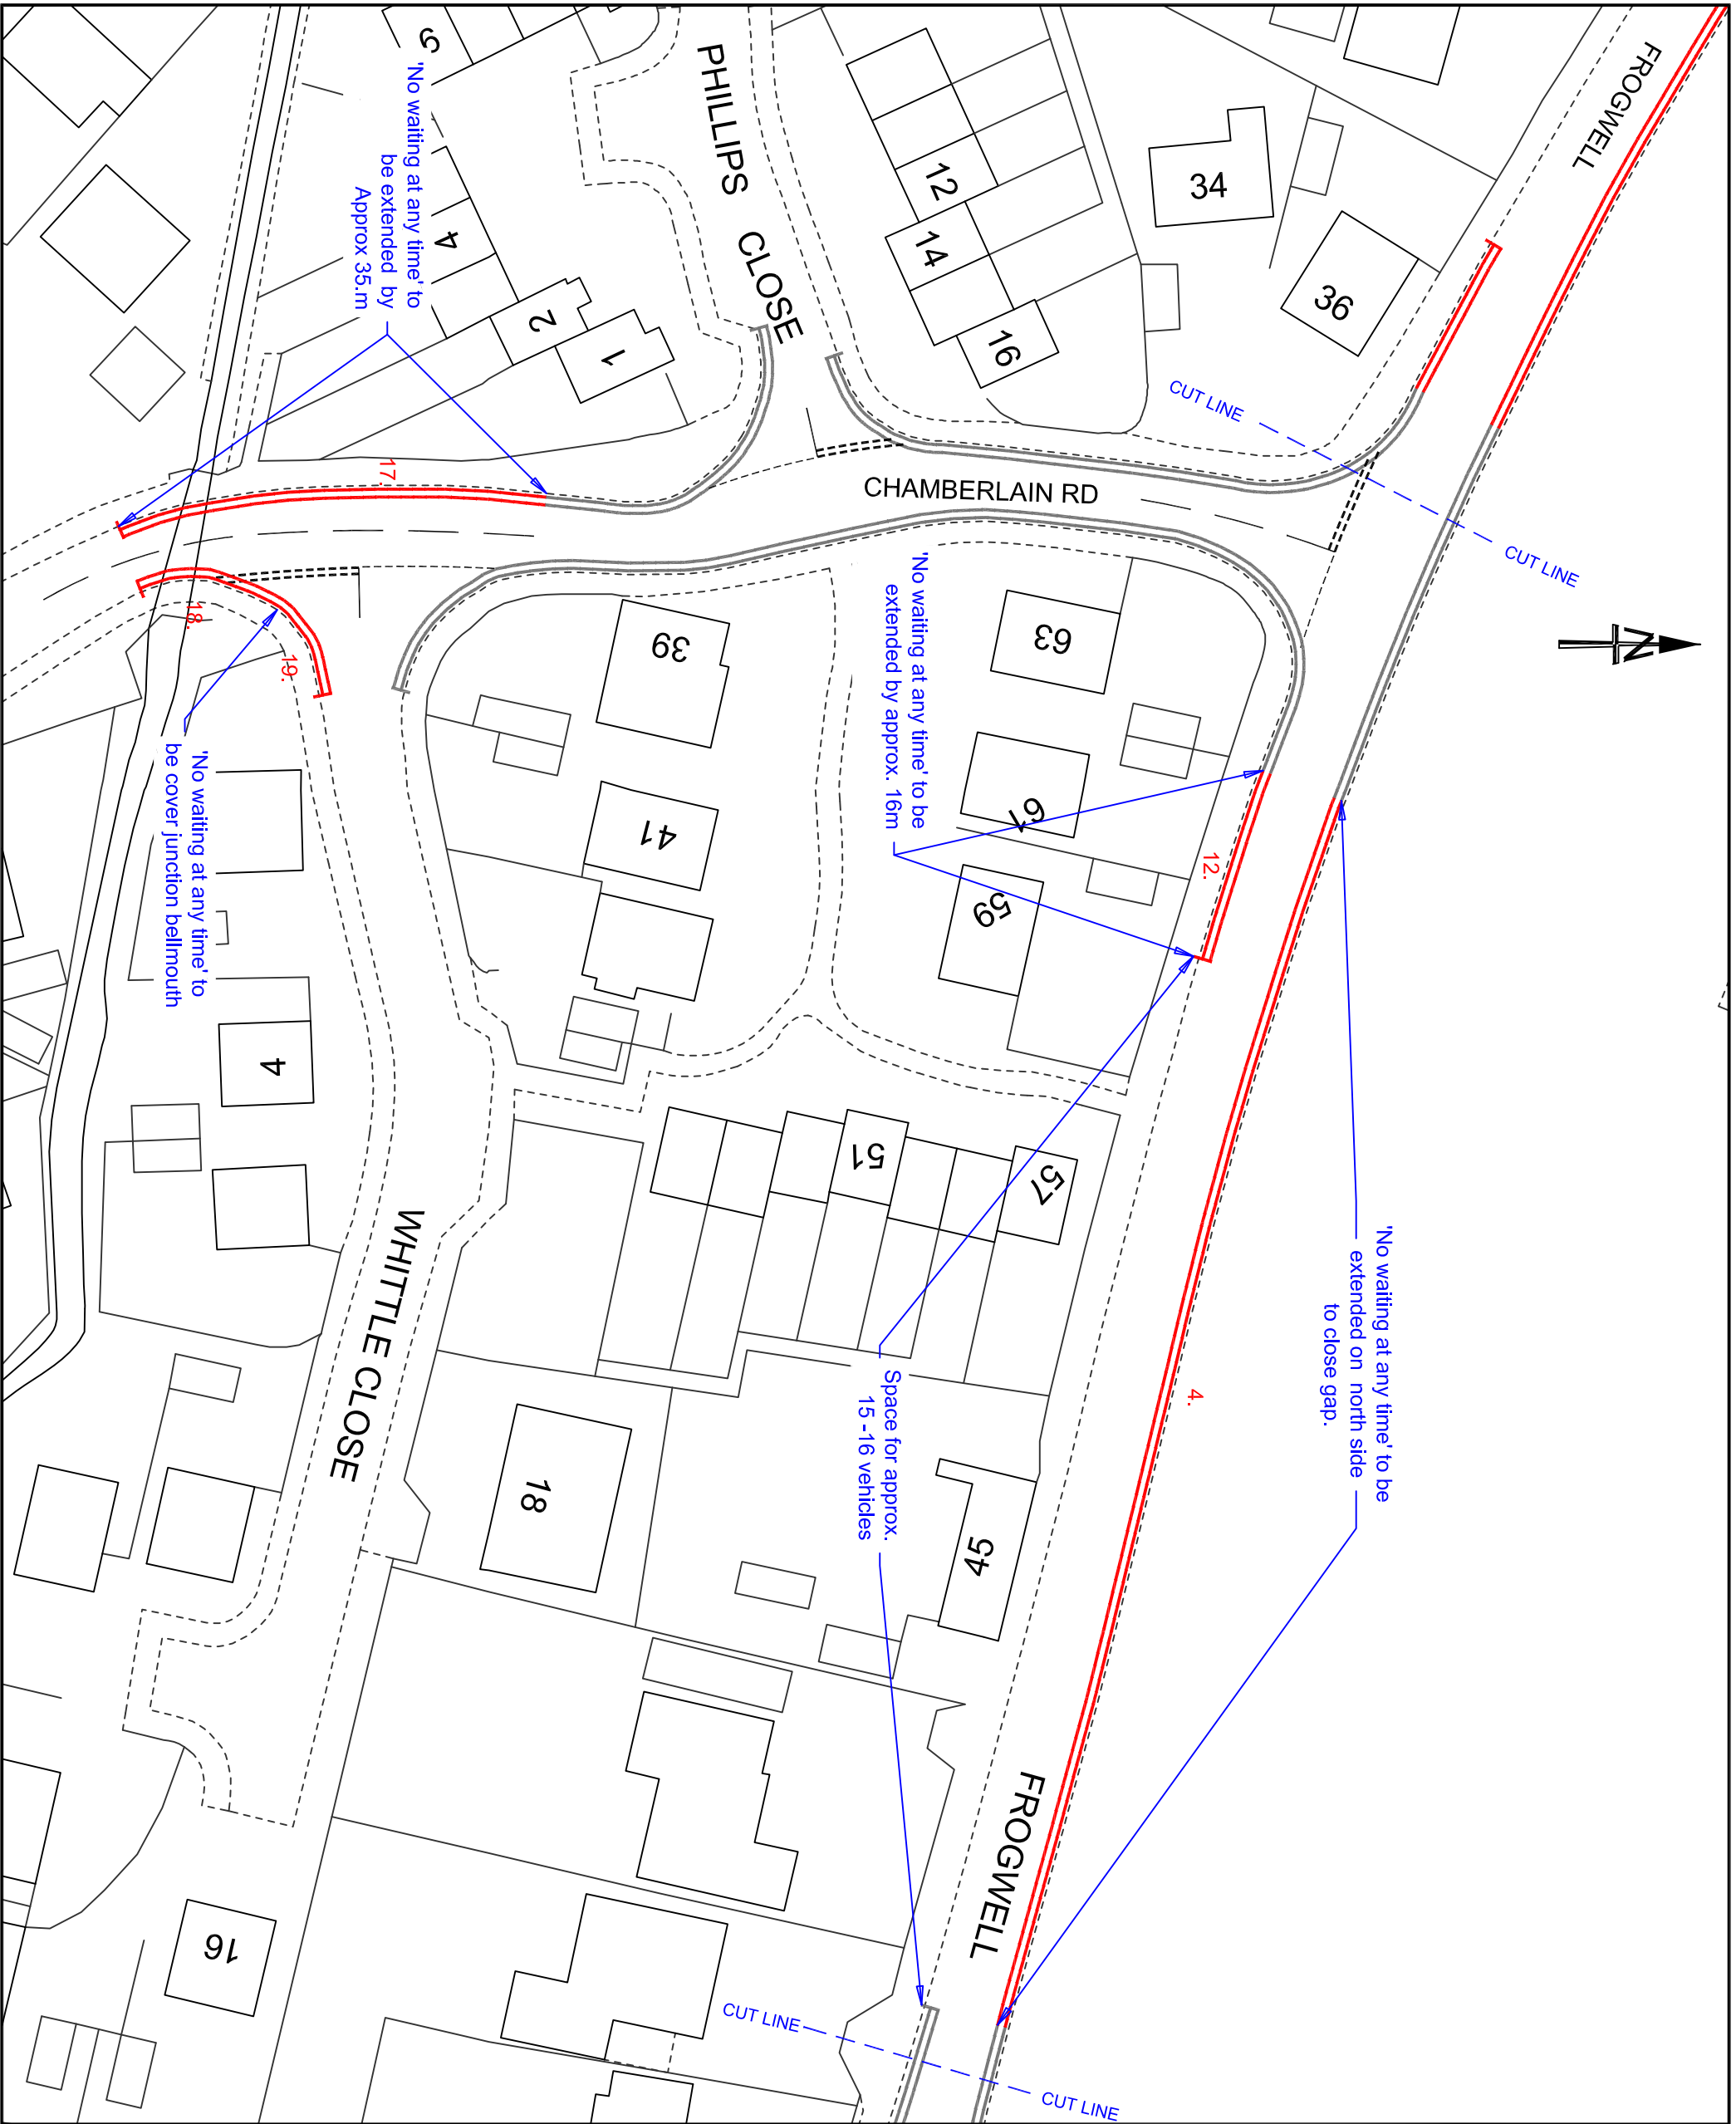

NOTES:

Existing 'No Waiting at any Time'

Proposed 'No Waiting at any Time'

This map is reproduced from Ordnance Survey material with the permission of Ordnance Survey on behalf of the Controller of Her Majesty's Stationery Office
© Crown copyright.
Unauthorised reproduction infringes Crown Copyright and may lead to prosecution or Civil Proceedings.
Wiltshire Council (100049050) 2016

Wiltshire Council
Where everybody matters
Traffic & Network Management
County Hall, Bythesea Road, Trowbridge
Wiltshire, BA14 8UD
Tel: 0300 4500100
Website: www.wiltshire.gov.uk

REV	DATE	DRAWN	CHECK	APPRV	DESCRIPTION
0	27/08/16	MJR	DMT	GTR	ORIGINAL
A					
B					
C					
D					
E					
F					

DRAWING PURPOSE:
CONSULTATION

PROJECT:
**FROGWELL
CHIPPENHAM**

DRAWING TITLE:
**PROPOSED AMENDMENT TO
WAITING RESTRICTIONS
(SHEET 3 OF 4)**

SCALES:	1:500	SHEET SIZE:	A3
DRAWING No.:	2016-09-24MR-FROGWELL.D003	REVISION:	0
FILE REF.:	D:\66_Eng\proj\Trowbridge\2016\2016-09-24MR-FROGWELL.D003		

