


APPENDIX 1

Key:



Proposed Site Area

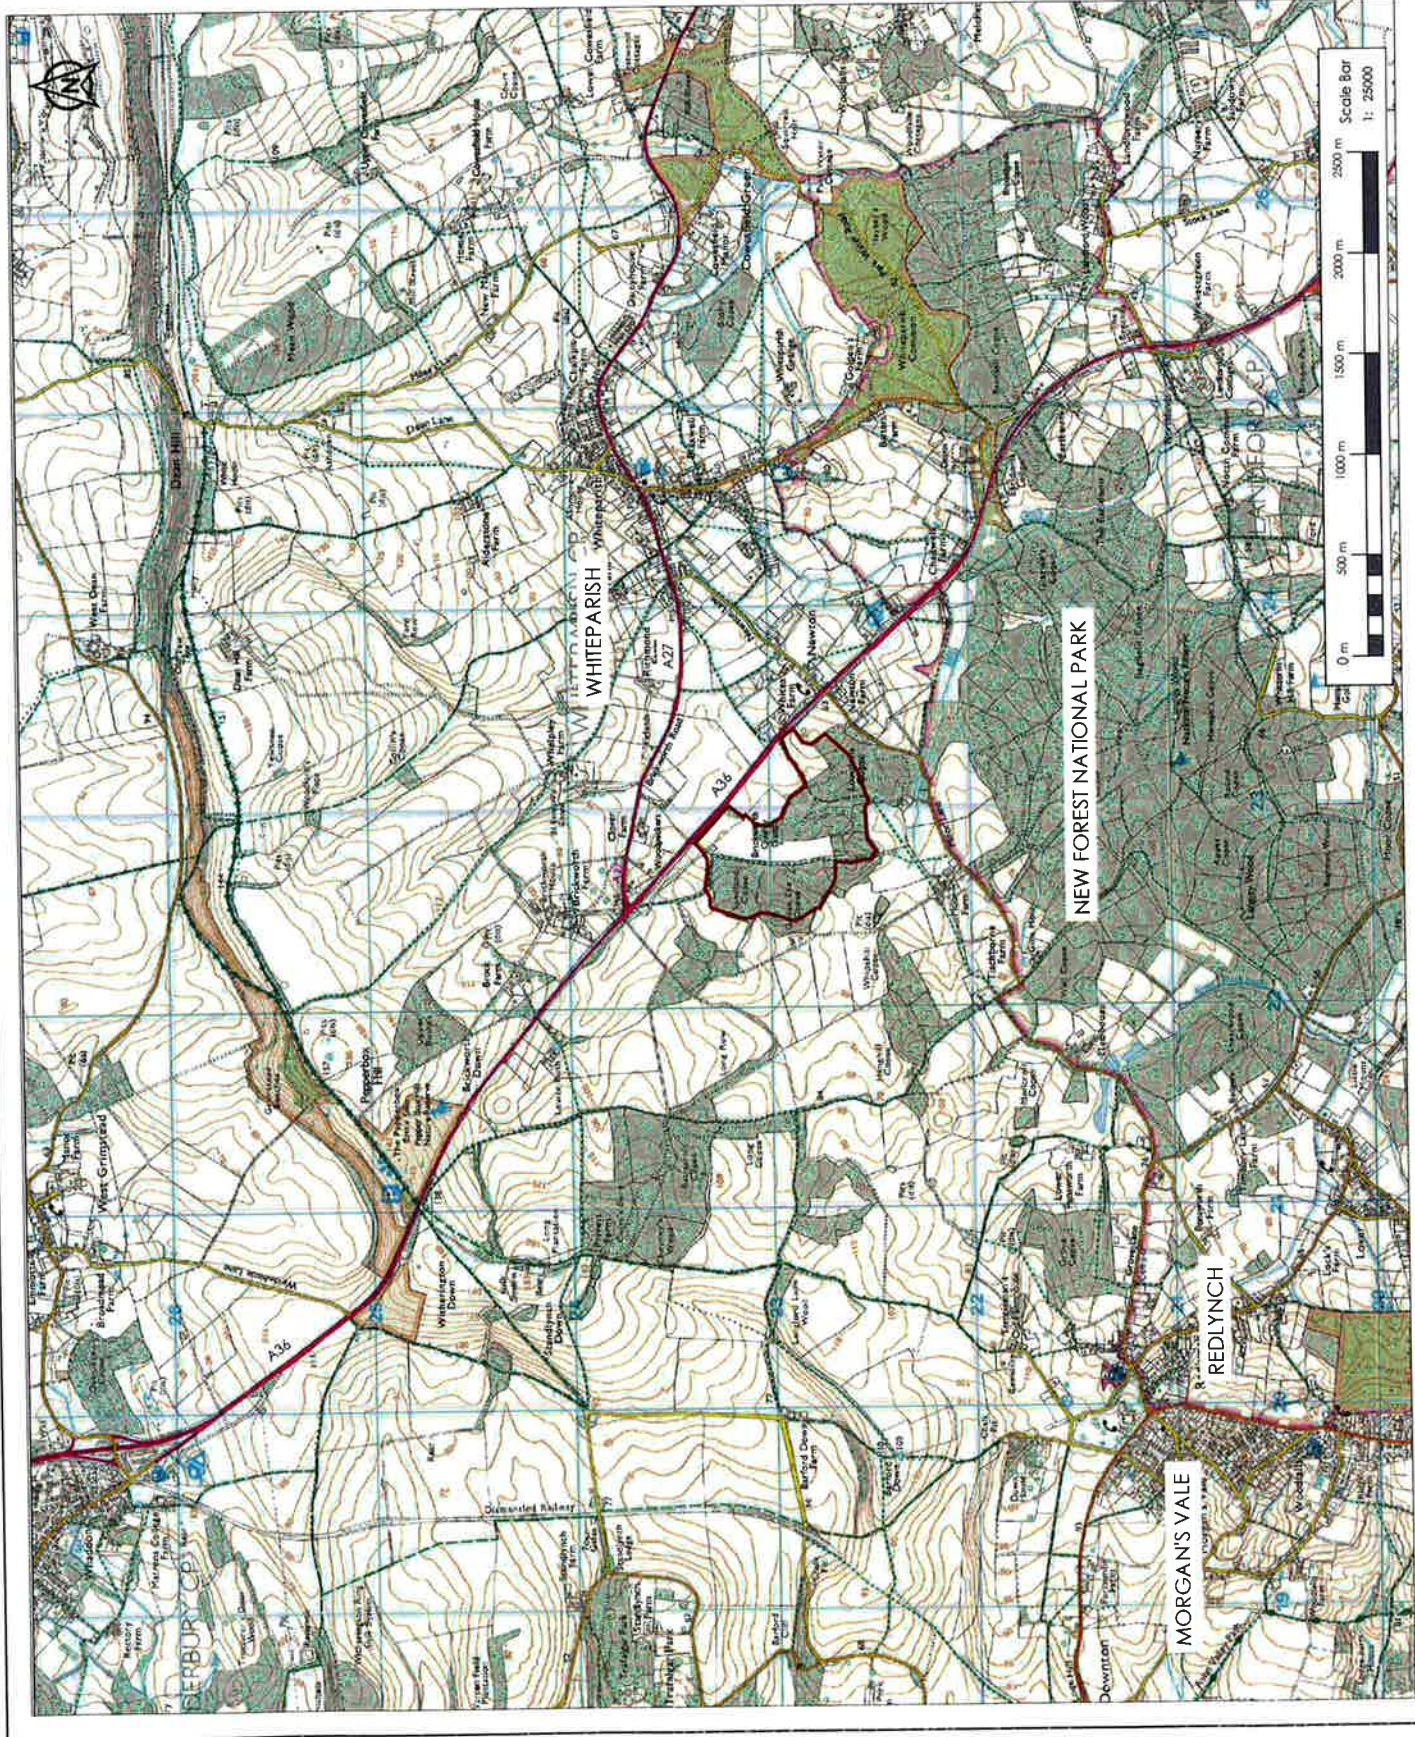

Raymond Brown Aggregates
Brickworth Quarry Areas A&B
Location Plan

Corvus
Planning & Environmental Ltd.
The Old Dairy
Chisworth
Chichester
West Sussex PO19 1SU
Tel: 01243 721022

Scale	Date	Author	Checker	Drawn	Rev
1:25,000	16/09/16	TW	AW		A3

B19/RBA/2 B19/RBA/2/11

Published by permission of Ordnance Survey on behalf of HMSO. © Crown Copyright. All Rights Reserved. Licence No. 10004977. All letters above Ordnance Datum.