


# APPENDIX 1

Rev	-
Drawing Number	WHCC_IT_ATK_HGN_3090_DR_C_006
Status	P

A4	0 10 30
----	---------

File:	WHCC_IT_ATK_HGN_3090-DR-C-006_TRO.dwg	HEAT6676
Date:	Jan 16, 2017	1:42pm
Plotted by:		

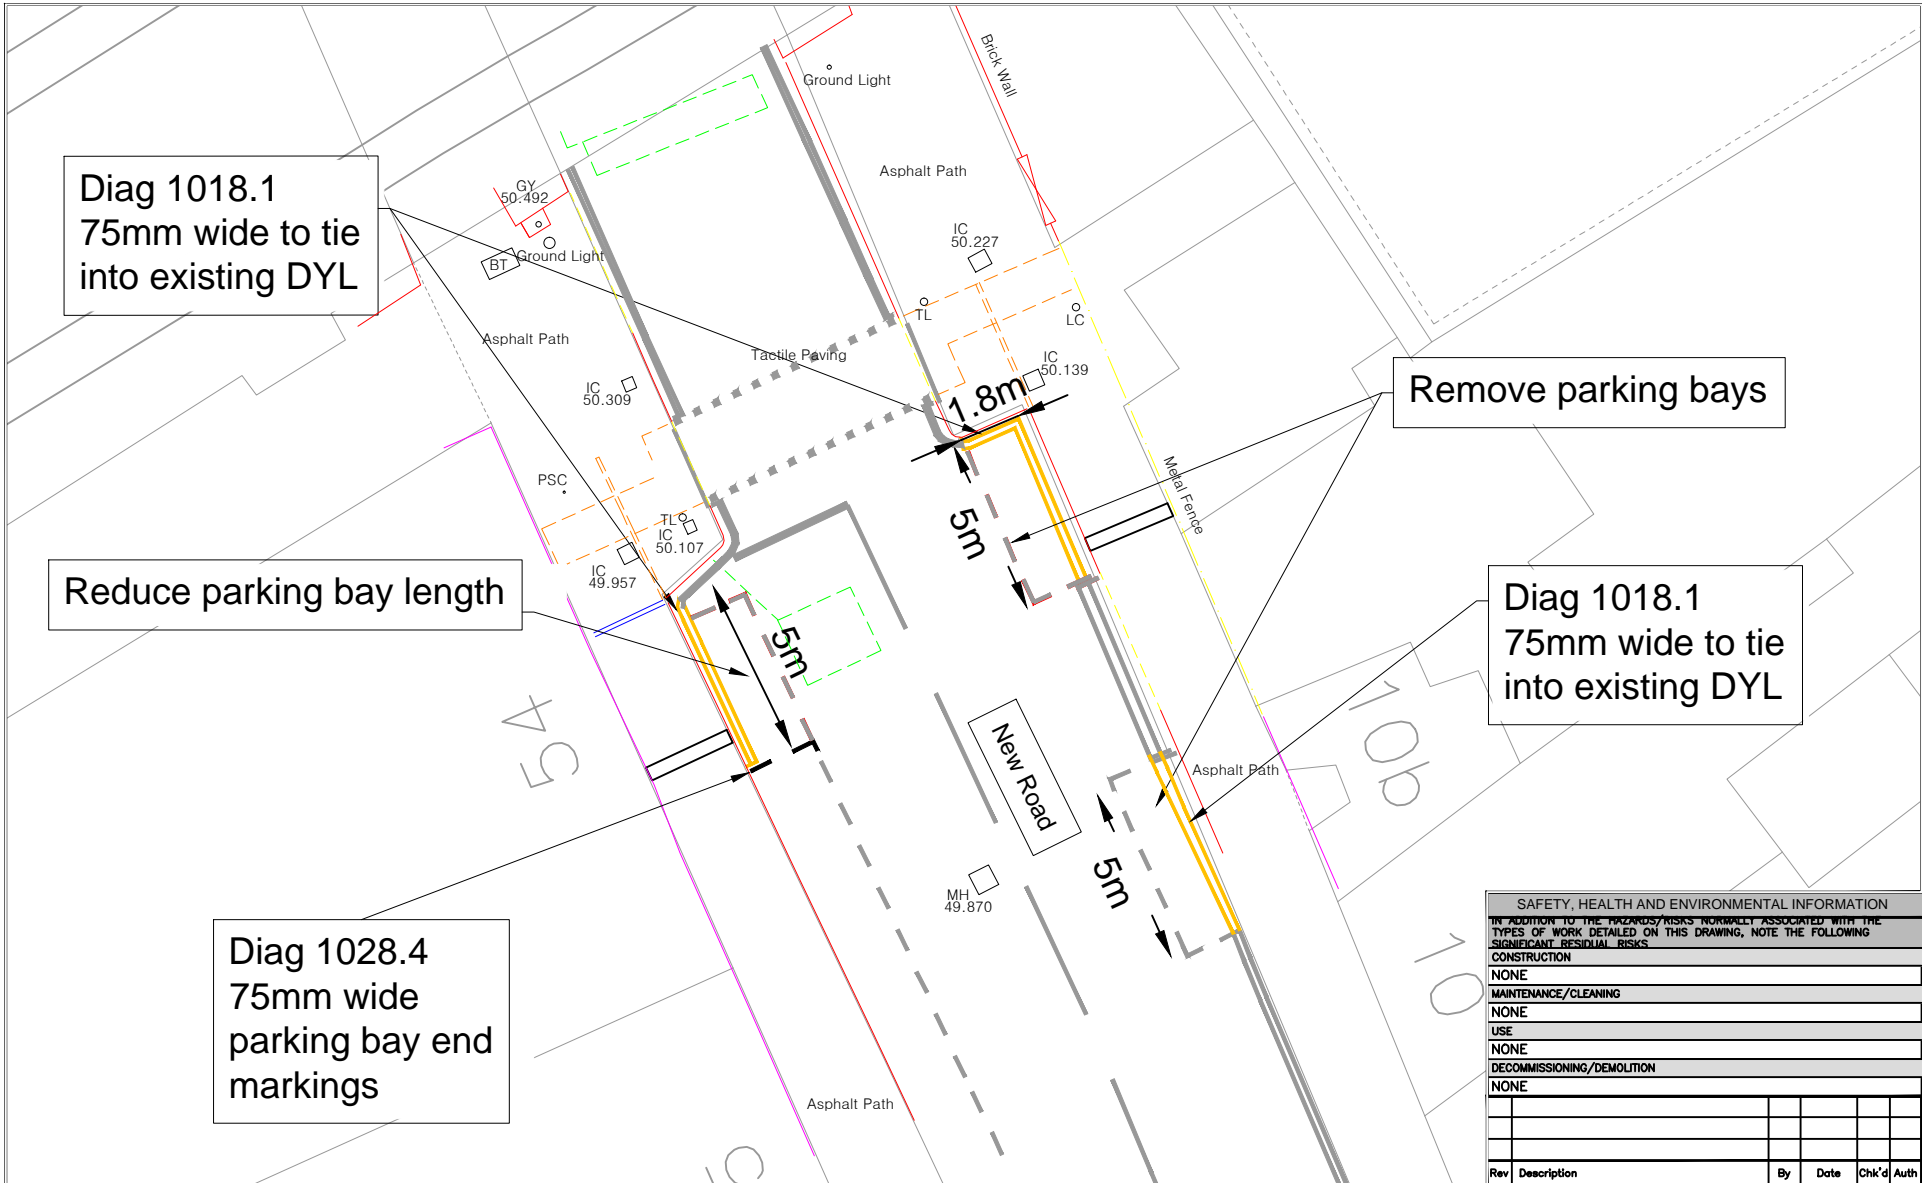

SAFETY, HEALTH AND ENVIRONMENTAL INFORMATION				
IN ADDITION TO THE HAZARDS/RISKS NORMALLY ASSOCIATED WITH THE TYPES OF WORK DETAILED ON THIS DRAWING, NOTE THE FOLLOWING SIGNIFICANT RESIDUAL RISKS				
CONSTRUCTION				
NONE				
MAINTENANCE/CLEANING				
NONE				
USE				
NONE				
DECOMMISSIONING/DEMOLITION				
NONE				
Rev	Description	By	Date	Chk'd/ Auth

THIS MAP IS REPRODUCED FROM ORDNANCE SURVEY MATERIAL WITH THE PERMISSION OF ORDNANCE SURVEY ON BEHALF OF THE CONTROLLER OF HER MAJESTY'S STATIONERY OFFICE. © CROWN COPYRIGHT. UNAUTHORISED REPRODUCTION INFRINGES CROWN COPYRIGHT AND MAY LEAD TO PROSECUTION OR CIVIL PROCEEDINGS. 100049050, 2014

**ATKINS**<sup>TM</sup>  
**Atkins Limited**  
 Consulting Engineers,  
 County Gate, County Way  
 Trowbridge, Wiltshire  
 BA14 7FJ  
 Tel: 01225 730360  
 www.atkinsglobal.com

**Wiltshire Council**  
 Where everybody matters

Client  
 Project  
 Marshfield Road  
 Chippenham

Title TRO Amendments				
Sheet Size	Original Scale	Designed/Drawn	Checked	Authorised
A4	1:200	JH	KNB	KNB
Status	Drawing Number	Date	Date	Date
P	WHCC_IT_ATK_HGN_3090_DR_C_006	09/01/17	09/01/17	09/01/17
Rev				
-				