






 
 

 






LICENSING LEGEND

-  FIRE ALARM CALL POINT
-  9 LITRE WATER FIRE EXTINGUISHER
-  2 KG CARBON DIOXIDE FIRE EXTINGUISHER (OR HALON)
-  9 LITRE FOAM FIRE EXTINGUISHER
-  FIRE BLANKET IN CONTAINER
-  AREA COVERED BY AUTOMATIC HEAT DETECTORS
-  AREA COVERED BY AUTOMATIC SMOKE DETECTORS
-  SPRINKLER HEAD TO BS 5750
-  AREA COVERED BY EMERGENCY LIGHTING (BS 5286)
-  DEDICATED EMERGENCY LIGHT FITTING
- FD 30 FIRE RATING IN MINUTES
- PB PANIC BARS
- SC SELF CLOSER
- LK LOCK
- 1050 CL. CLEAR ESCAPE DISTANCE
-  SIGN: FIRE DOOR KEEP SHUT. 8MM LETTERS (BS5499) BOTH SIDES
-  SIGN: FIRE DOOR KEEP LOCKED (BS5499)
-  SIGN: FIRE ESCAPE KEEP CLEAR (BS5499)
-  SIGN: 'FIRE EXIT' OR GRAPHIC EQUIVALENT. 75MM LETTERS (BS5499)
-  DIRECTIONAL ARROW TO BE PROVIDED WITH S22 NOTICE (BS5499)
-  ILLUMINATED SIGN: 'FIRE EXIT' OR GRAPHIC EQUIVALENT. 75MM LETTERS (BS5499)
-  FIRE ALARM SOUNDER

LICENSING KEY

-  DEMISE AREA
-  SALE OF ALCOHOL AND PROVISION FOR LATE NIGHT REFRESHMENTS


FIRE NOTES

FIRE ALARM SYSTEM TO BE IN ACCORDANCE WITH BS5839

FIRE DETECTION SYSTEM TO: BS5839 PART 1 2002 TO L1 CATEGORY

FIRE EXIT SIGNAGE TO BE IN ACCORDANCE WITH BS5499

SMOKE DETECTION TO ALL VOIDS / ENCLOSED AREAS

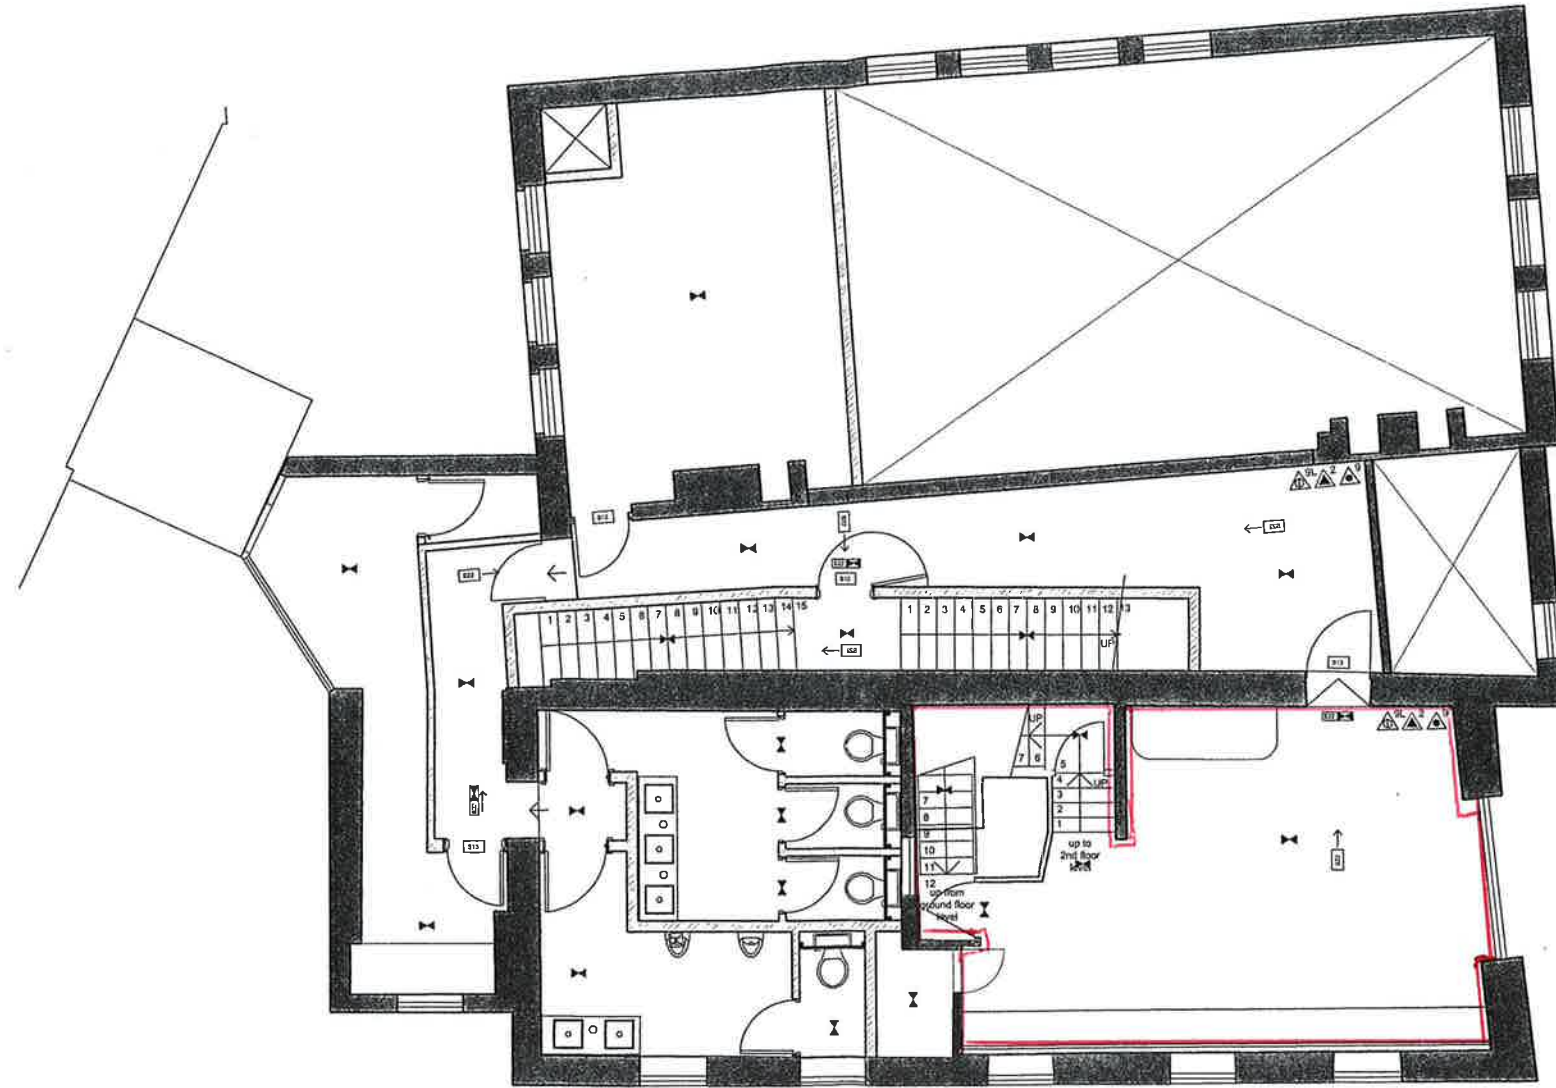

**02 LICENSING PLAN**  
1:50 @ A1

REVISIONS

Rev.	Date	Comment

© MARTIN BRUDNIZKI DESIGN STUDIO LTD 2010

NOTES

1. THE DRAWING SHOW DESIGN INTENT ONLY. ALL DIMENSIONS TO BE CHECKED ON SITE PRIOR TO CONSTRUCTION OR PRODUCTION. CONSTRUCTION DETAILS TO BE CONFIRMED BY CONTRACTOR/MANUFACTURERS BY SUBMITTING SHOP DRAWINGS FOR DESIGNER'S APPROVAL.
2. DESIGN / DRAWING IS NOT TO BE SCALED FOR PRODUCTION AND CONSTRUCTION PURPOSES.
3. ALL DISCREPANCIES AND OMISSIONS ON SITE MUST BE REPORTED TO DESIGNER FOR THEIR COMMENTS OR APPROVAL PRIOR TO COMMENCING WORK.
4. ALL ELECTRICAL, LIGHTING, HVAC AND PLUMBING ISSUES TO BE REFERRED TO ENGINEER'S DRAWINGS PRIOR TO COMMENCEMENT OF WORKS.
5. THE DESIGNS ARE SUBJECT TO APPROVAL BY STATUTORY AUTHORITIES AND ANY NECESSARY ALTERATIONS SHOULD BE MADE IF REQUIRED TO COMPLY WITH STATUTORY REQUIREMENTS.
6. ALL DESIGN CONCEPTS AND DRAWINGS ARE THE PROPERTY OF MARTIN BRUDNIZKI AND ARE COVERED BY COPYRIGHT. NO REPRODUCTIONS, ADAPTATIONS AND/OR COPIES MAY BE MADE WITHOUT WRITTEN PERMISSION BY MARTIN BRUDNIZKI.

A1 Sheet LICENSING

Project  
CÔTE SALISBURY  
Title  
PROPOSED LICENSING  
FIRST FLOOR

Date      Scale  
08/11/10      1:50 @ A1

Project No  
31310

Drwg No      Rev.  
GA-F-LL-01      -

**MARTIN BRUDNIZKI**  
DESIGN STUDIO LTD  
Unit 1G Chelsea Reach  
79-89 Lots Road London SW10 0RN  
Tel +44 (0)20 7376 7555  
Fax +44 (0)20 7376 7444