

NOTES:

Existing Parking Bay - Parking Monday - Saturday 8.00am - 6.00pm Zone A Permit Holders Only To Be Revoked

Existing Parking Bay - Parking Monday - Saturday 8.00am - 6.00pm Zone A Permit Holders Only Unaffected By The Proposals

This map is reproduced from Ordnance Survey material with the permission of Ordnance Survey on behalf of the Controller of Her Majesty's Stationery Office  
© Crown copyright

Unauthorised reproduction infringes Crown Copyright and may lead to prosecution or Civil Proceedings.

Wiltshire Council (100049050) 2017

Wiltshire Council

Where everybody matters

Traffic & Network Management

County Hall, Bythesea Road, Trowbridge  
Wiltshire, BA14 8JD

Tel: 0300 4560100  
Website: [www.wiltshire.gov.uk](http://www.wiltshire.gov.uk)

F					
E					
D					
C					
B					
A					
O	08/09/17	PS	PS	DMT	ORIGINAL
REV	DATE	DRAWN	CHECK	APPRV	DESCRIPTION

DRAWING PURPOSE:

TRO Consultation

PROJECT:

Salisbury CATG  
Waiting Restriction Requests

DRAWING TITLE:

Proposed Layout of Waiting Restrictions  
in Park Street, Salisbury

SCALES:	1:500	SHEET SIZE:	A3
DRAWING No.	2017-055 SCATGWRTR0PS001	REVISION:	O
FILE REF:	<a href="#">L:\traffic\Traffic Engineering Team\Area Boards\Salisbury\2017-18 CATG Schemes\2017-055 - Waiting Restriction Requests, Salisbury</a>		



NOTES:

Existing Parking Bay - Parking Limited To 2 Hours, No Return Within 4 Hours Monday - Saturday 8.00am - 6.00pm Except Permit Holders C Proposed To Become No Waiting At Any Time Restrictions

Existing Parking Bay - Parking Limited To 2 Hours, No Return Within 4 Hours Monday - Saturday 8.00am - 6.00pm Except Permit Holders C Unaffected By The Proposals

Existing No Waiting At Any Time Restrictions Unaffected By The Proposals

This map is reproduced from Ordnance Survey material with the permission of Ordnance Survey on behalf of the Controller of Her Majesty's Stationery Office  
© Crown copyright

Unauthorised reproduction infringes Crown Copyright and may lead to prosecution or Civil Proceedings.

Wiltshire Council (100049050) 2017

Wiltshire Council

Where everybody matters

Traffic & Network Management

County Hall, Bythesea Road, Trowbridge  
Wiltshire, BA14 8JD

Tel: 0300 4560100  
Website: [www.wiltshire.gov.uk](http://www.wiltshire.gov.uk)

F					
E					
D					
C					
B					
A					
O	08/09/17	PS	PS	DMT	ORIGINAL
REV	DATE	DRAWN	CHECK	APPRV	DESCRIPTION

DRAWING PURPOSE:

TRO Consultation


PROJECT:

Salisbury CATG  
Waiting Restriction Requests

DRAWING TITLE:

Proposed Layout of Waiting Restrictions  
in Fowler's Road, Salisbury

SCALES:	1:500	SHEET SIZE:	A3
DRAWING No.	2017-055 SCATGWRTR0FR001	REVISION:	O
FILE REF:	<a href="#">L:\Traffic\Traffic Engineering Team\Area Boards\Salisbury\2017-18 CATG Schemes\2017-055 - Waiting Restriction Requests, Salisbury</a>		

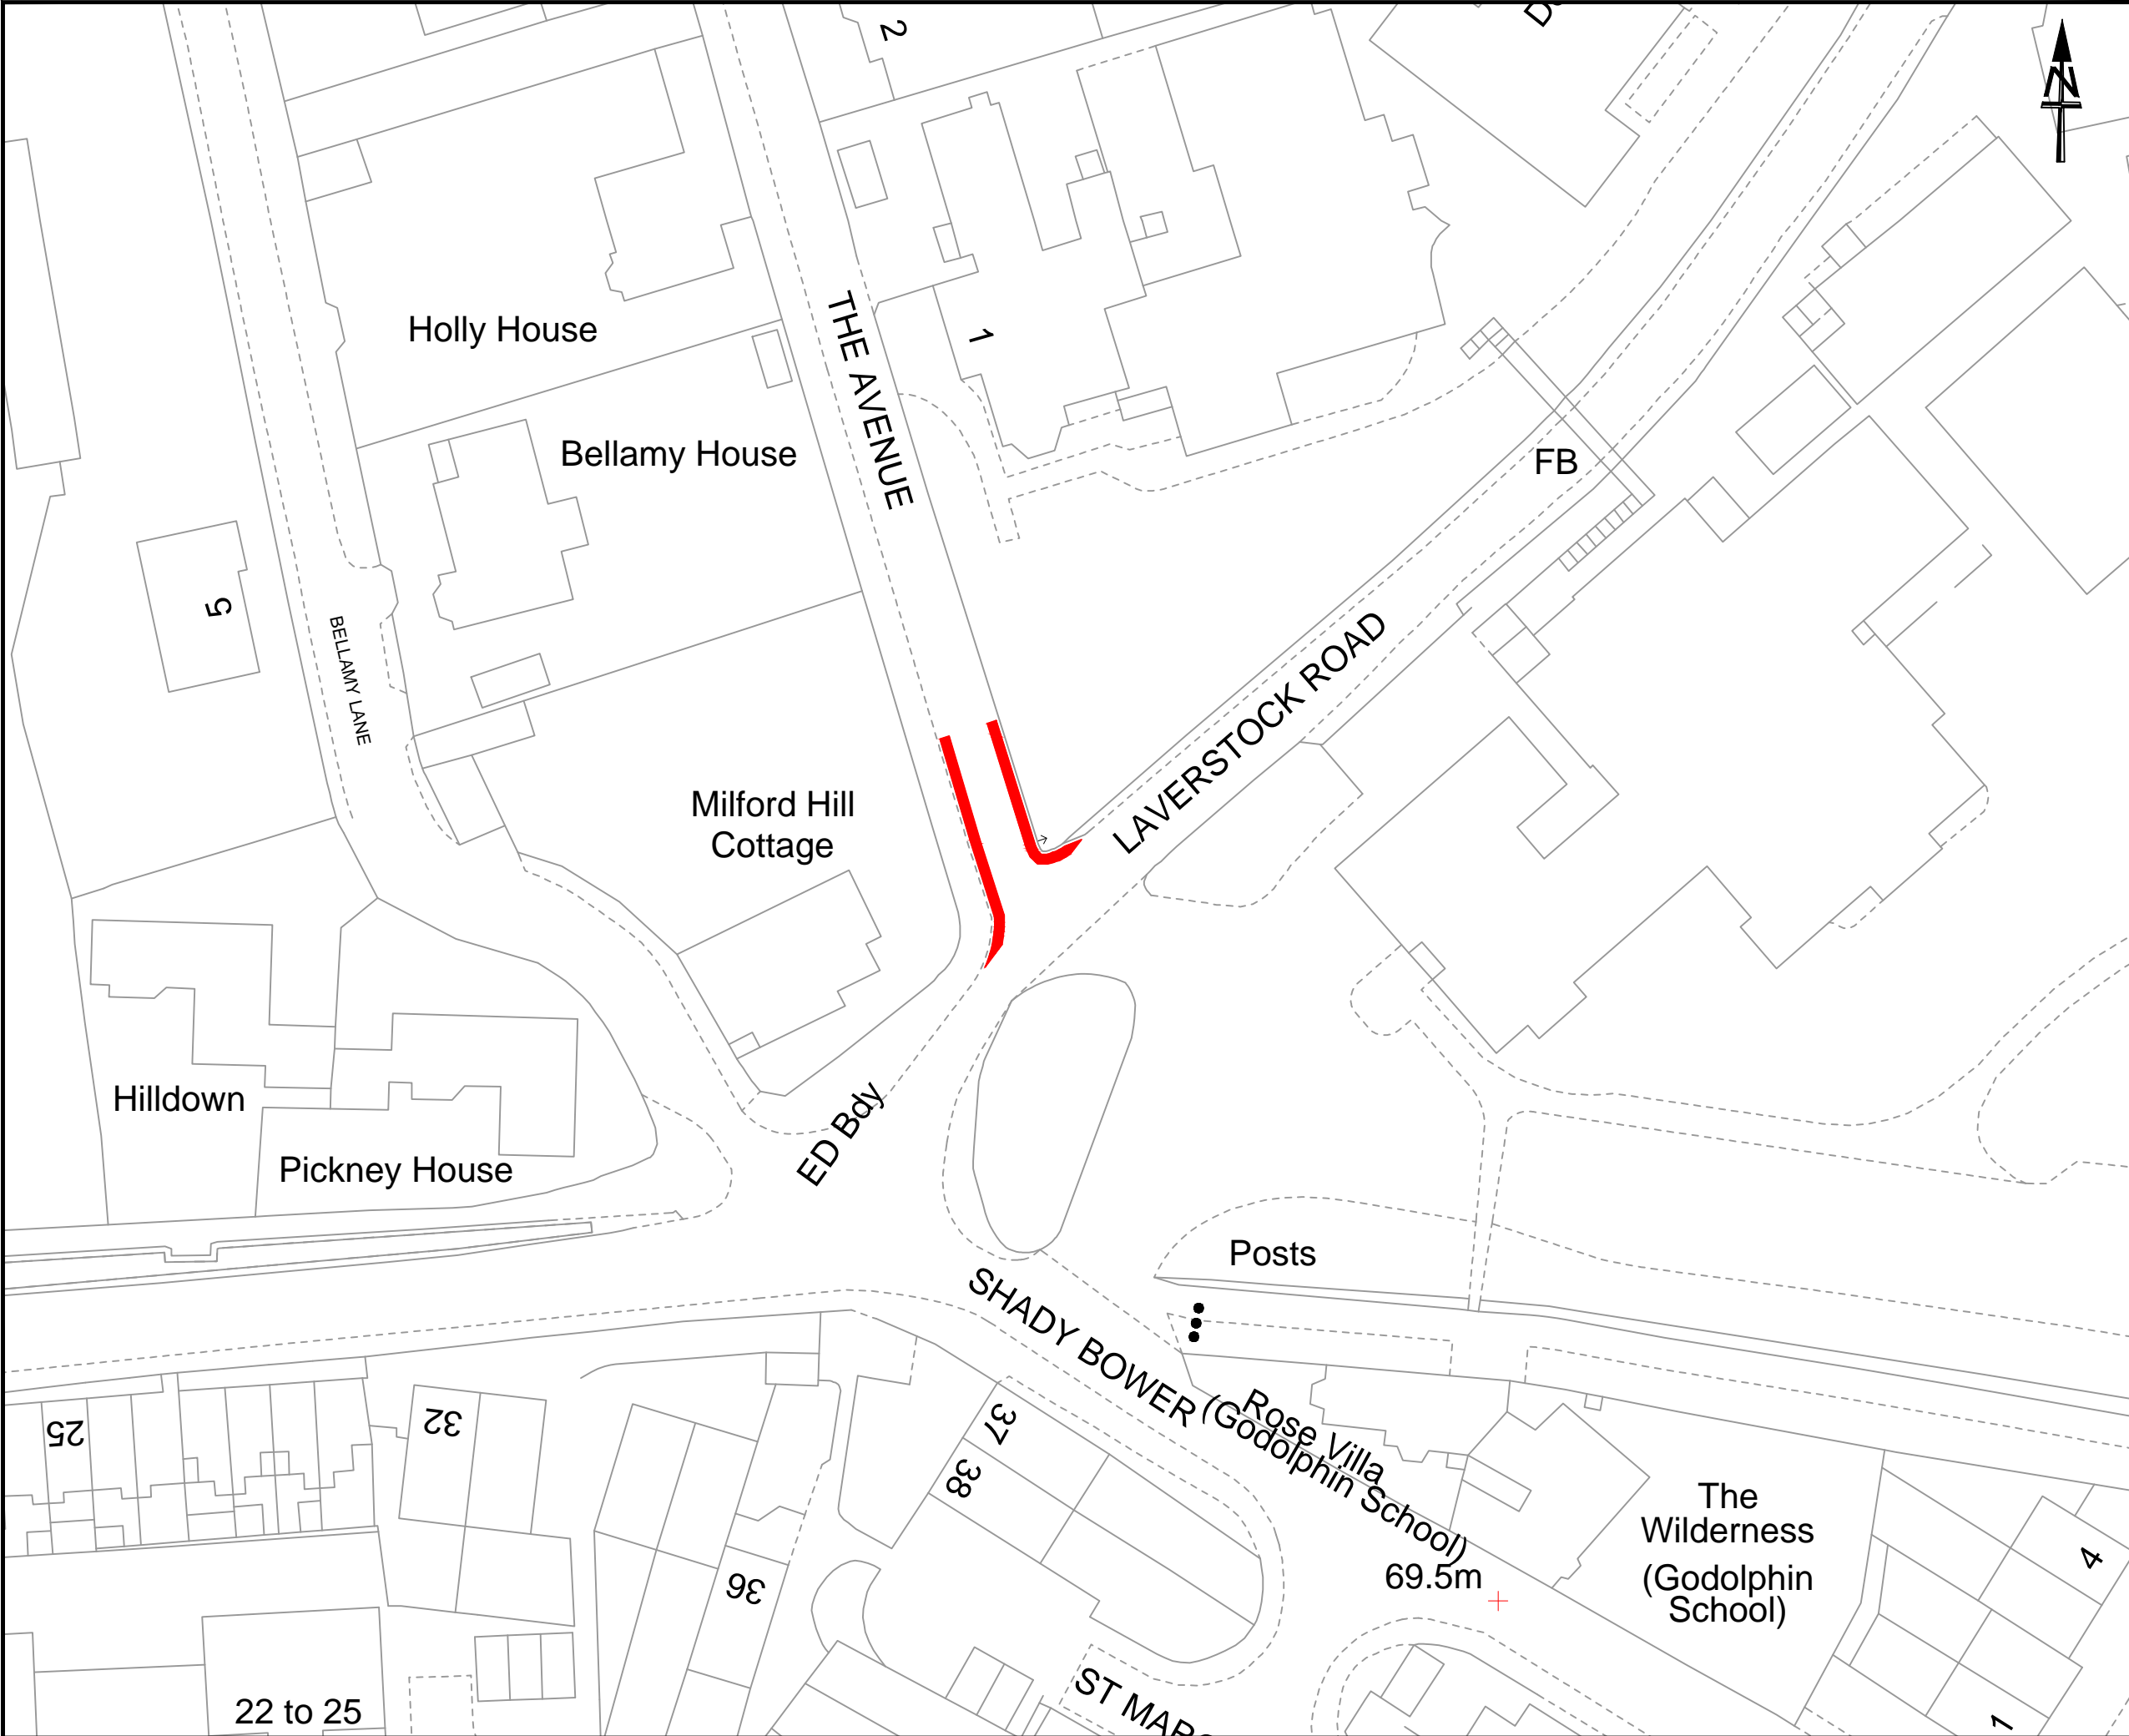

NOTES:

Proposed No Waiting At Any Time Restrictions

This map is reproduced from Ordnance Survey material with the permission of Ordnance Survey on behalf of the Controller of Her Majesty's Stationery Office  
© Crown copyright

Unauthorised reproduction infringes Crown Copyright and may lead to prosecution or Civil Proceedings.

Wiltshire Council (100049050) 2017

Wiltshire Council

Where everybody matters

Traffic & Network Management

County Hall, Bythesea Road, Trowbridge  
Wiltshire, BA14 8JD

Tel: 0300 4560100  
Website: [www.wiltshire.gov.uk](http://www.wiltshire.gov.uk)

F					
E					
D					
C					
B					
A					
O	17/05/17	PS	PS	DMT	ORIGINAL
REV	DATE	DRAWN	CHECK	APPRV	DESCRIPTION

DRAWING PURPOSE:

TRO Consultation

PROJECT:


Salisbury CATG  
Waiting Restriction Requests

DRAWING TITLE:

Proposed Layout of Waiting Restrictions  
in The Avenue, Salisbury

SCALES:	1:500	SHEET SIZE:	A3
DRAWING No.	2017-055 SCATGWRTR0TA001	REVISION:	O
FILE REF:	<a href="#">L:\traffic\Traffic Engineering Team\Area Boards\Salisbury\2017-18 CATG Schemes\2017-055 - Waiting Restriction Requests, Salisbury</a>		



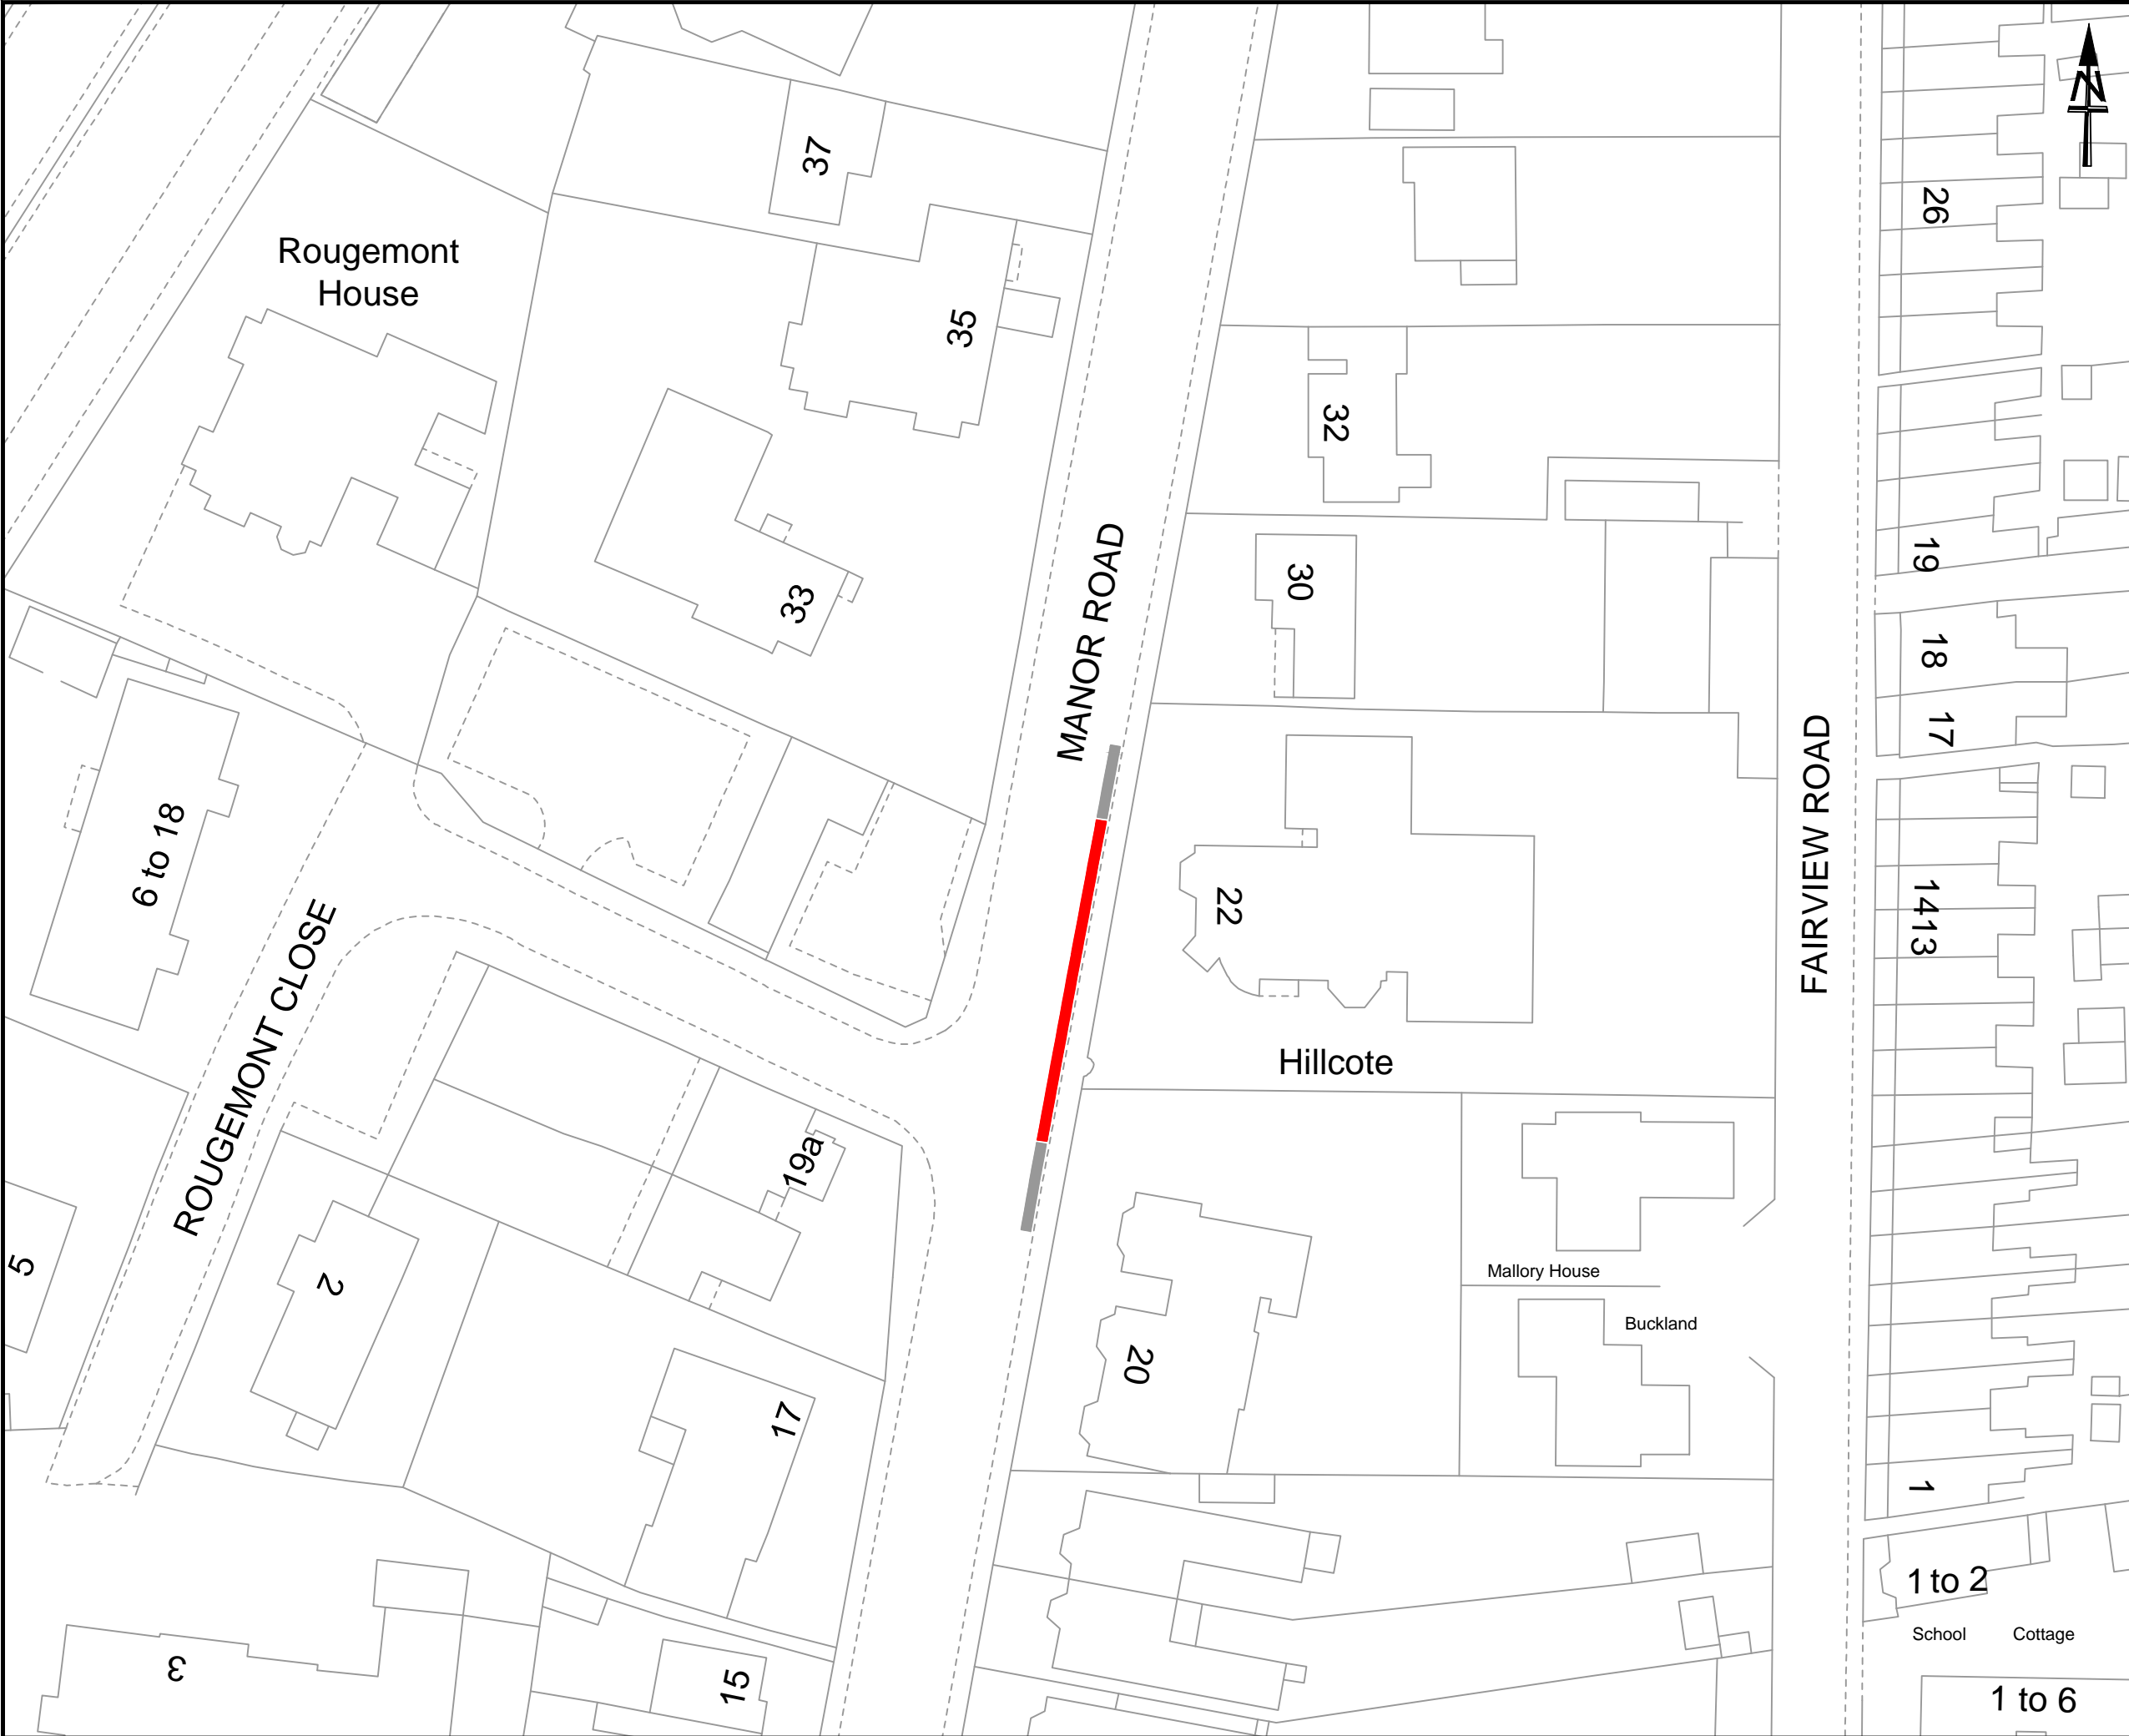

NOTES:

Existing Parking Bay - Parking Limited To 2 Hours, No Return Within 4 Hours Monday - Saturday 8.00am - 6.00pm Except Permit Holders C Proposed To Become No Waiting At Any Time Restrictions

Existing No Waiting At Any Time Restrictions Unaffected By The Proposals

This map is reproduced from Ordnance Survey material with the permission of Ordnance Survey on behalf of the Controller of Her Majesty's Stationery Office  
© Crown copyright

Unauthorised reproduction infringes Crown Copyright and may lead to prosecution or Civil Proceedings.

Wiltshire Council (100049050) 2017

Wiltshire Council

Where everybody matters

Traffic & Network Management

County Hall, Bythesea Road, Trowbridge  
Wiltshire, BA14 8JD

Tel: 0300 4560100  
Website: [www.wiltshire.gov.uk](http://www.wiltshire.gov.uk)

F					
E					
D					
C					
B					
A					
O	08/09/17	PS	PS	DMT	ORIGINAL
REV	DATE	DRAWN	CHECK	APPRV	DESCRIPTION

DRAWING PURPOSE:

TRO Consultation


PROJECT:

Salisbury CATG  
Waiting Restriction Requests

DRAWING TITLE:

Proposed Layout of Waiting Restrictions  
in Manor Road, Salisbury

SCALES:	1:500	SHEET SIZE:	A3
DRAWING No.	2017-055 SCATGWRTR0MA001	REVISION:	O
FILE REF:	<a href="#">L:\traffic\Traffic Engineering Team\Area Boards\Salisbury\2017-18 CATG Schemes\2017-055 - Waiting Restriction Requests, Salisbury</a>		

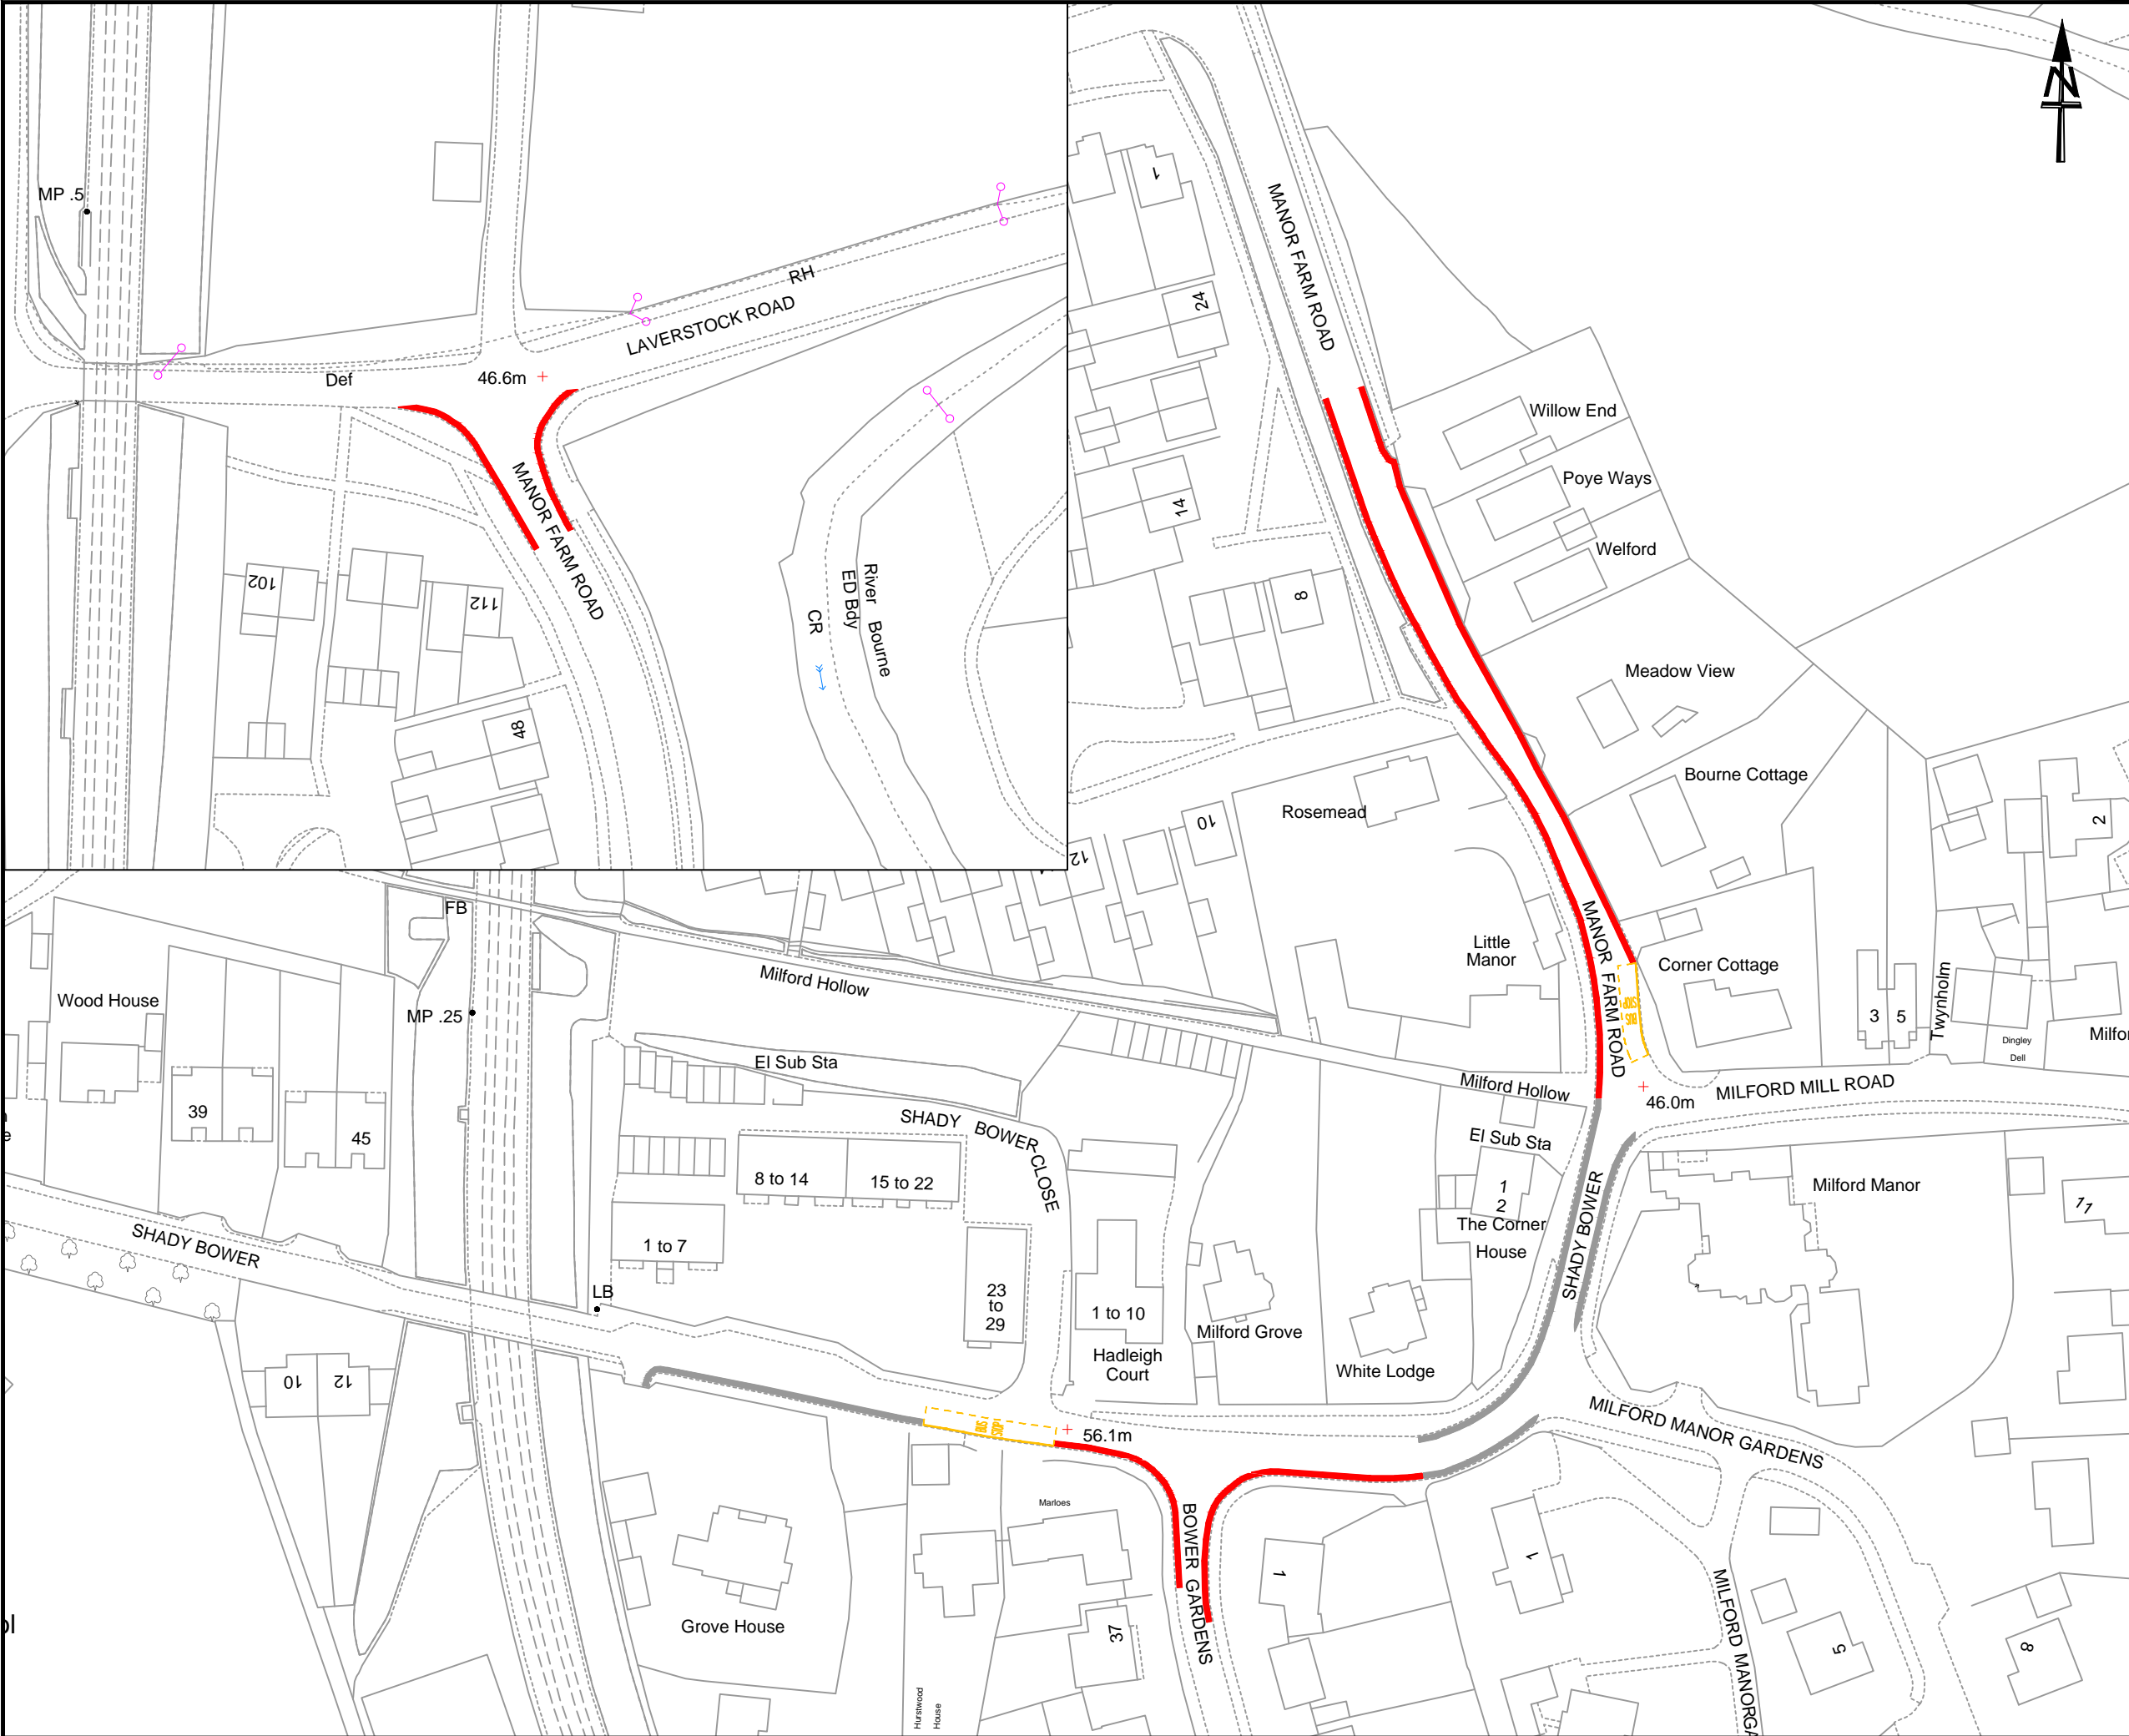

NOTES:

Proposed No Waiting At Any Time Restrictions

Existing No Waiting At Any Time Restrictions Unaffected By The Proposals

Existing Bus Stop Clearway Unaffected By The Proposals

This map is reproduced from Ordnance Survey material with the permission of Ordnance Survey on behalf of the Controller of Her Majesty's Stationery Office  
© Crown copyright

Unauthorised reproduction infringes Crown Copyright and may lead to prosecution or Civil Proceedings.

Wiltshire Council (100049050) 2017

Wiltshire Council

Where everybody matters

Traffic & Network Management

County Hall, Bythesea Road, Trowbridge  
Wiltshire, BA14 8JD

Tel: 0300 4560100  
Website: [www.wiltshire.gov.uk](http://www.wiltshire.gov.uk)

F					
E					
D					
C					
B					
A					
O	17/05/17	PS	PS	DMT	ORIGINAL
REV	DATE	DRAWN	CHECK	APPRV	DESCRIPTION

DRAWING PURPOSE:

TRO Consultation


PROJECT:

Salisbury CATG  
Waiting Restriction Requests

DRAWING TITLE:

Proposed Layout of Waiting Restrictions  
in the Shady Bower Area, Salisbury

SCALES:	1:1000	SHEET SIZE:	A3
DRAWING No.	2017-055 SCATGWRTR0SB001	REVISION:	O
FILE REF:	<a href="#">L:\traffic\Traffic Engineering Team\Area Boards\Salisbury\2017-18 CATG Schemes\2017-055 - Waiting Restriction Requests, Salisbury</a>		

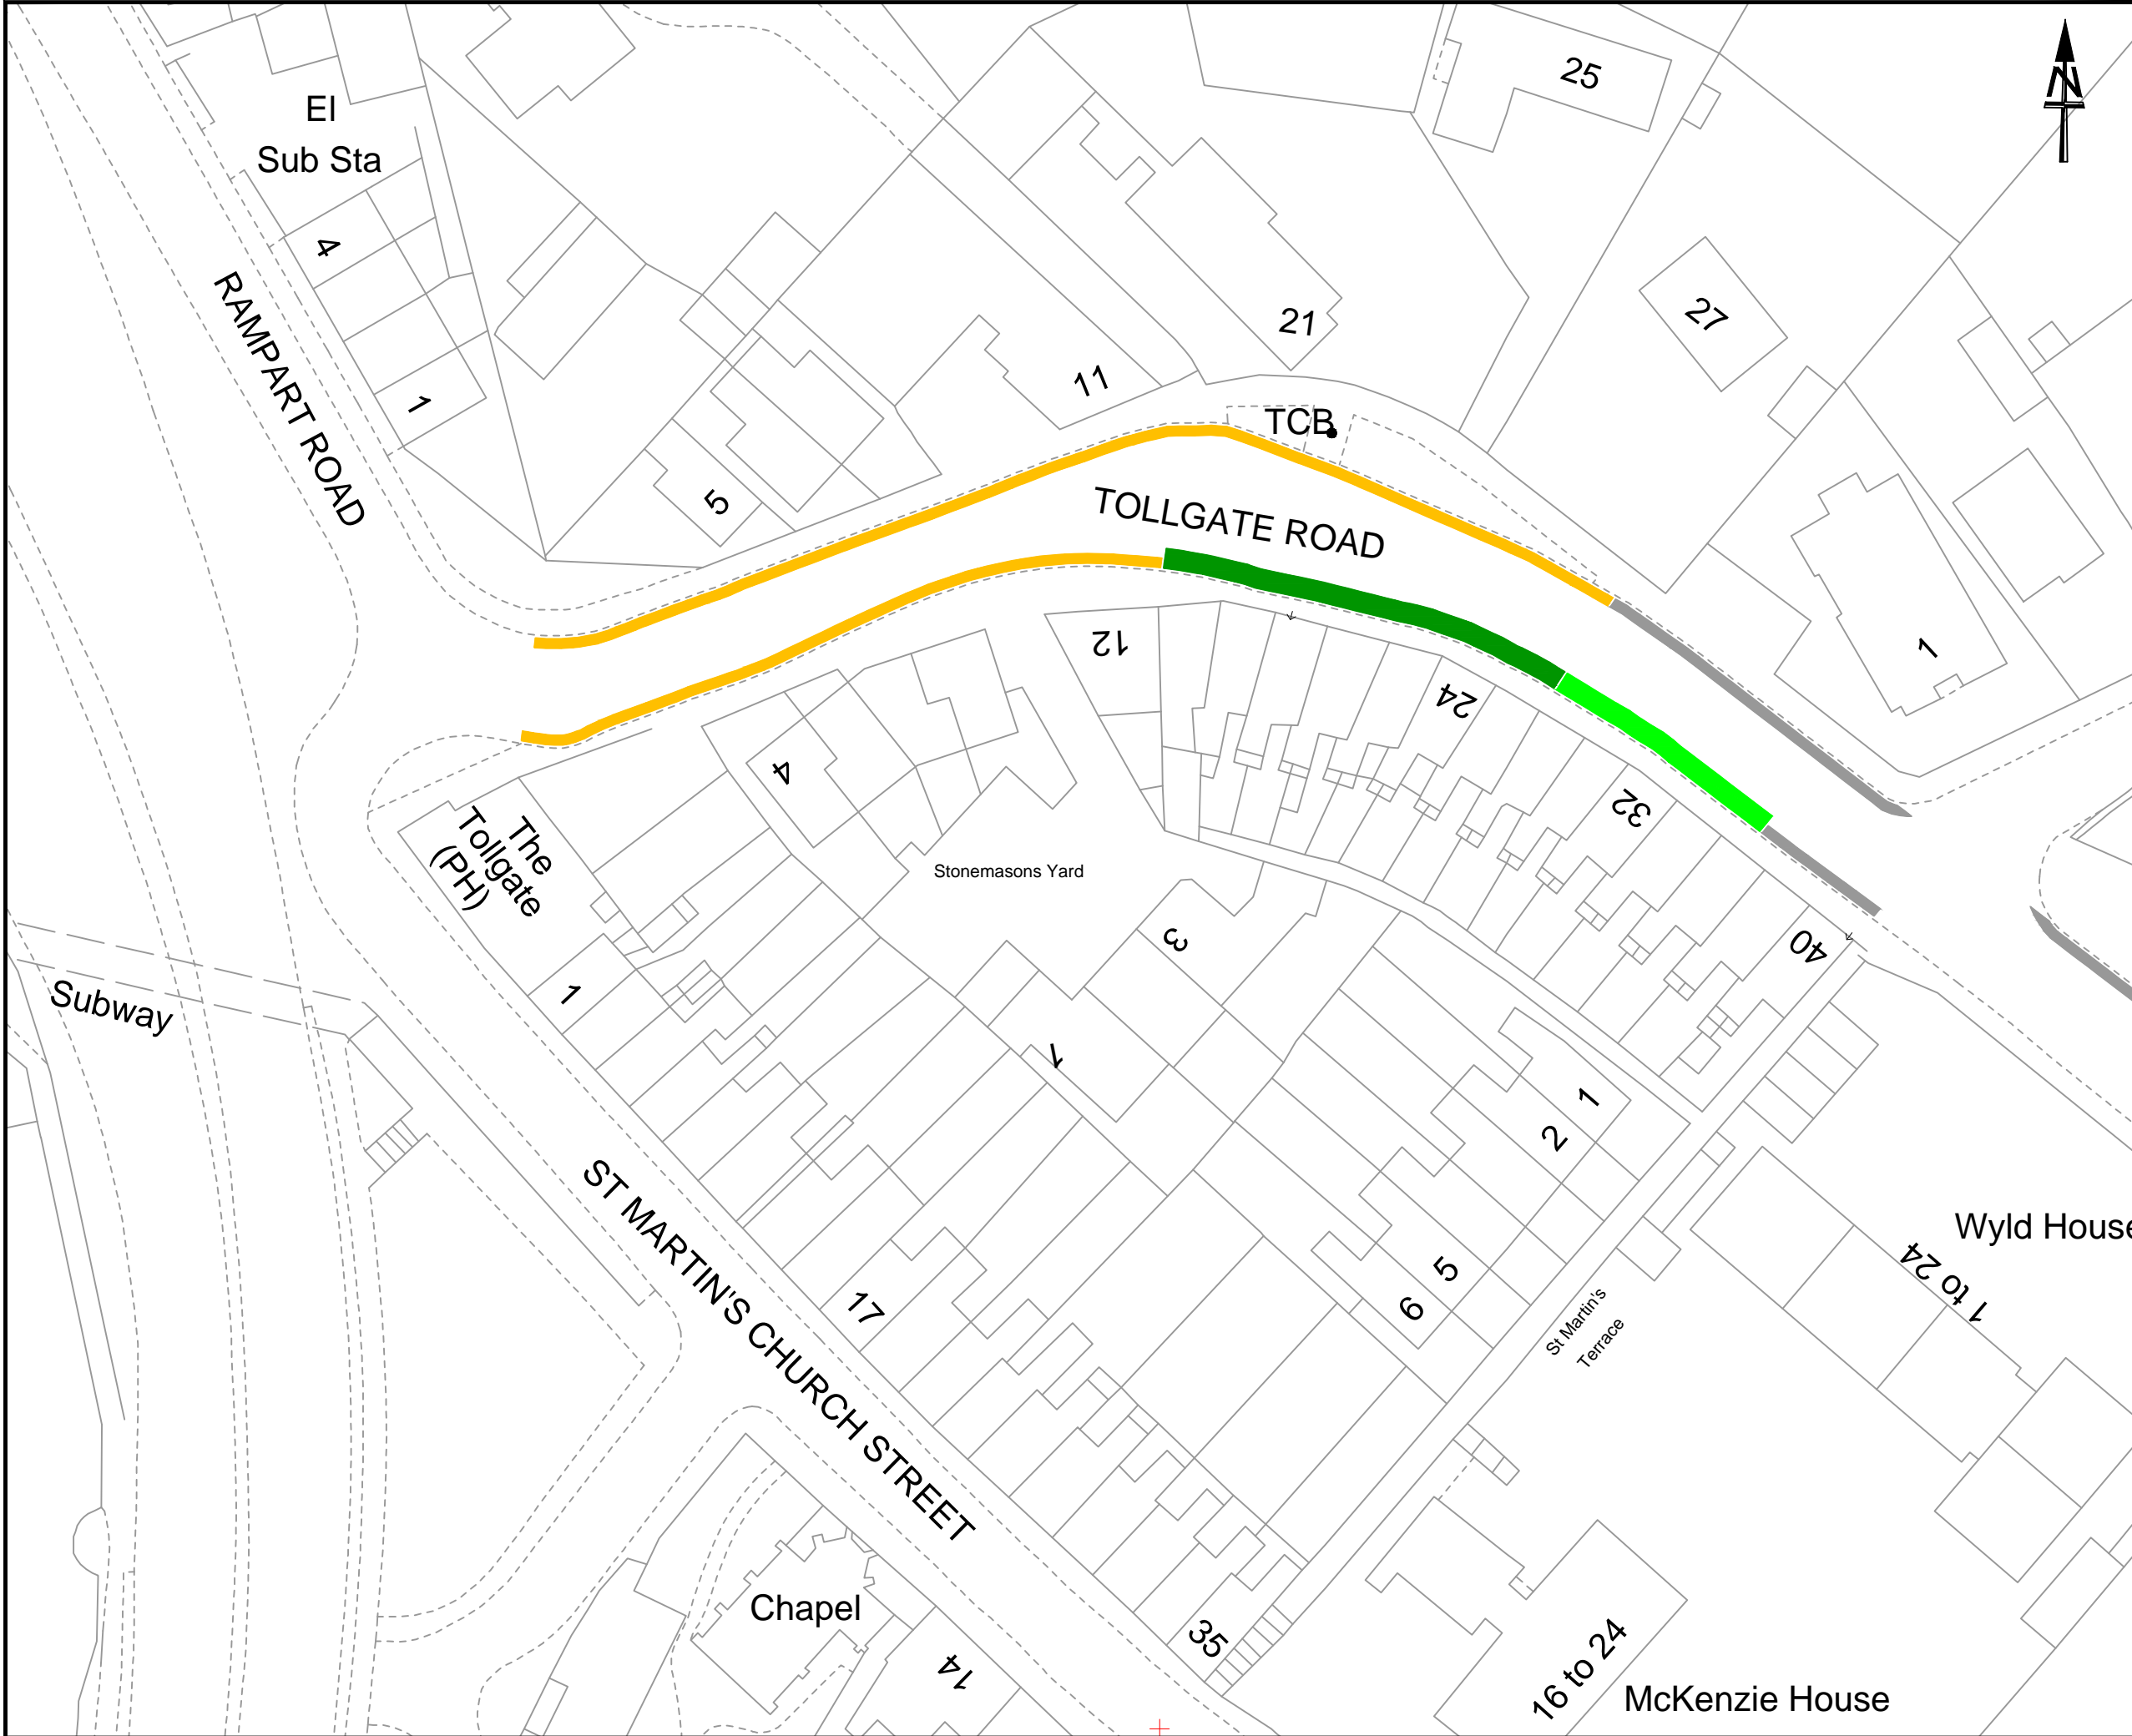

NOTES:

Existing No Waiting Monday - Saturday 8.00am - 6.00pm  
Restrictions Proposed To Become No Waiting At Any Time Restrictions

Existing Parking Bay - Parking Limited To 2 Hours, No Return Within 4 Hours Monday - Saturday 8.00am - 6.00pm Except Permit Holders C Unaffected By The Proposals

Proposed Parking Bay - Parking Limited To 2 Hours, No Return Within 4 Hours Monday - Saturday 8.00am - 6.00pm Except Permit Holders C

Existing No Waiting At Any Time Restrictions Unaffected By The Proposals

This map is reproduced from Ordnance Survey material with the permission of Ordnance Survey on behalf of the Controller of Her Majesty's Stationery Office  
© Crown copyright

Unauthorised reproduction infringes Crown Copyright and may lead to prosecution or Civil Proceedings.

Wiltshire Council (100449050) 2017  
Wiltshire Council (100449050) 2017

Wiltshire Council

Where everybody matters

Traffic & Network Management

County Hall, Bythesea Road, Trowbridge  
Wiltshire, BA14 8JD

Tel: 0300 4560100  
Website: [www.wiltshire.gov.uk](http://www.wiltshire.gov.uk)

F					
E					
D					
C					
B					
A					
O	04/08/17	PS	PS	DMT	ORIGINAL
REV	DATE	DRAWN	CHECK	APPRV	DESCRIPTION

DRAWING PURPOSE:

TRO Consultation

PROJECT:


Salisbury CATG  
Waiting Restriction Requests

DRAWING TITLE:

Proposed Layout of Waiting Restrictions  
in Tollgate Road, Salisbury

SCALES:	1:500	SHEET SIZE:	A3
DRAWING No.	2017-055 SCATGWRTR01	REVISION:	O
FILE REF:	<a href="#">L:\Traffic\Traffic Engineering Team\Area Boards\Salisbury\2017-18 CATG Schemes\2017-18-055 - Waiting Restriction Requests, Salisbury</a>		



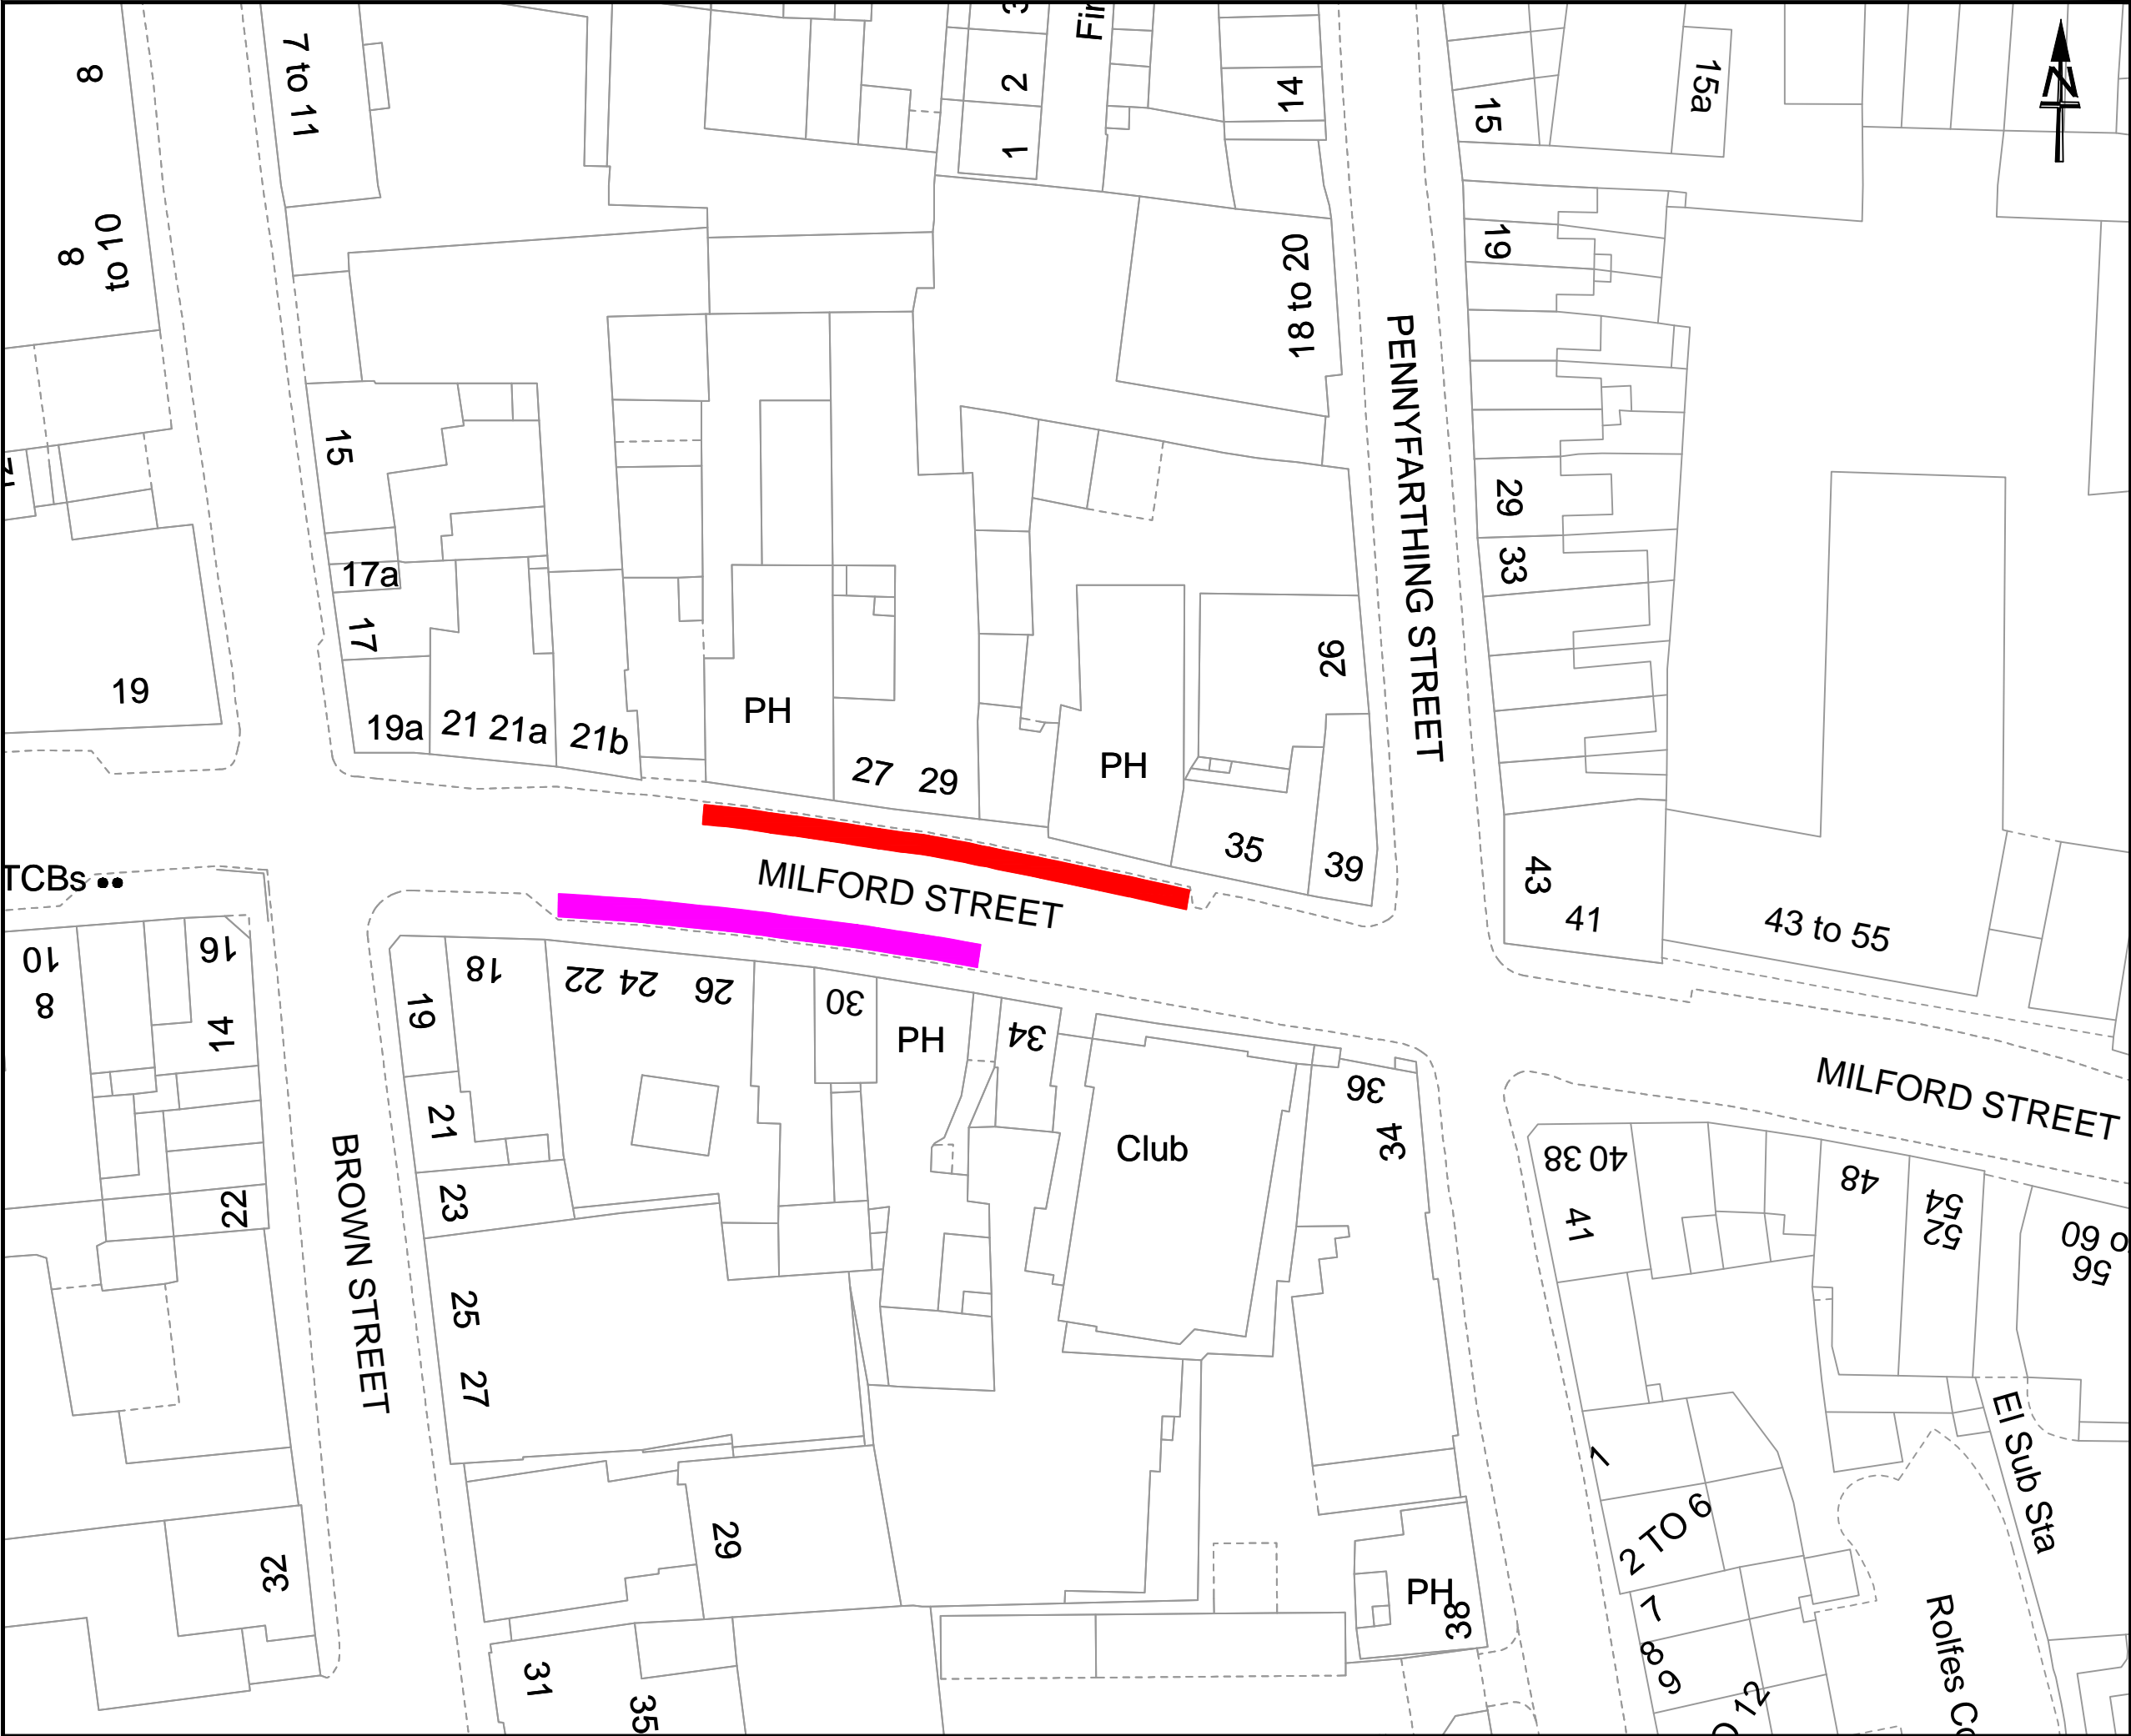

NOTES:

Existing Pay & Display Parking Bay / No Waiting Restriction - On Map Based Traffic Regulation Order Restriction shown as Pay & Display Parking Bay Monday - Saturday 8.00am - 6.00pm and Sunday 10.00am - 4.00pm Max Stay 1 Hour and No Waiting Saturday 6.00pm - Midnight and Sunday Midnight - 6.00am

Restriction to be changed Pay & Display Parking Bay Monday - Saturday 8.00am - 6.00pm and Sunday 10.00am - 4.00pm Max Stay 1 Hour and No Waiting Saturday 10.00pm - Midnight and Sunday Midnight - 6.00am to match what is signed on the ground

Existing Pay & Display Parking Bay / No Waiting Restriction - On Map Based Traffic Regulation Order Restriction shown as Pay & Display Parking Bay Monday - Saturday 8.00am - 6.00pm Max Stay 1 Hour and No Waiting Saturday 6.00pm - Midnight and Sunday Midnight - 6.00am

Restriction to be changed Pay & Display Parking Bay Monday - Saturday 8.00am - 6.00pm and Sunday 10.00am - 4.00pm Max Stay 1 Hour and No Waiting Saturday 6.00pm - Midnight and Sunday Midnight - 6.00am to match what is signed on the ground

This map is reproduced from Ordnance Survey material with the permission of Ordnance Survey on behalf of the Controller of Her Majesty's Stationery Office  
© Crown copyright

Unauthorised reproduction infringes Crown Copyright and may lead to prosecution or Civil Proceedings.

Wiltshire Council (100049050) 2017

Where everybody matters

**Traffic & Network Management**

County Hall, Bythesea Road, Trowbridge  
Wiltshire, BA14 8JD

Tel: 0300 4560100  
Website: [www.wiltshire.gov.uk](http://www.wiltshire.gov.uk)

F					
E					
D					
C					
B					
A					
O	08/09/17	PS	PS	DMT	ORIGINAL
REV	DATE	DRAWN	CHECK	APPRV	DESCRIPTION

DRAWING PURPOSE:

**TRO Consultation**


PROJECT:

Salisbury CATG  
Waiting Restriction Requests

DRAWING TITLE:

Proposed Layout of Waiting Restrictions  
in Milford Street, Salisbury

SCALES:	1:500	SHEET SIZE:	A3
DRAWING No.	2017-055 SCATGWRTROMS001	REVISION:	O
FILE REF:	<a href="#">L:\traffic\Traffic Engineering Team\Area Boards\Salisbury\2017-18 CATG Schemes\2017-055 - Waiting Restriction Requests, Salisbury</a>		

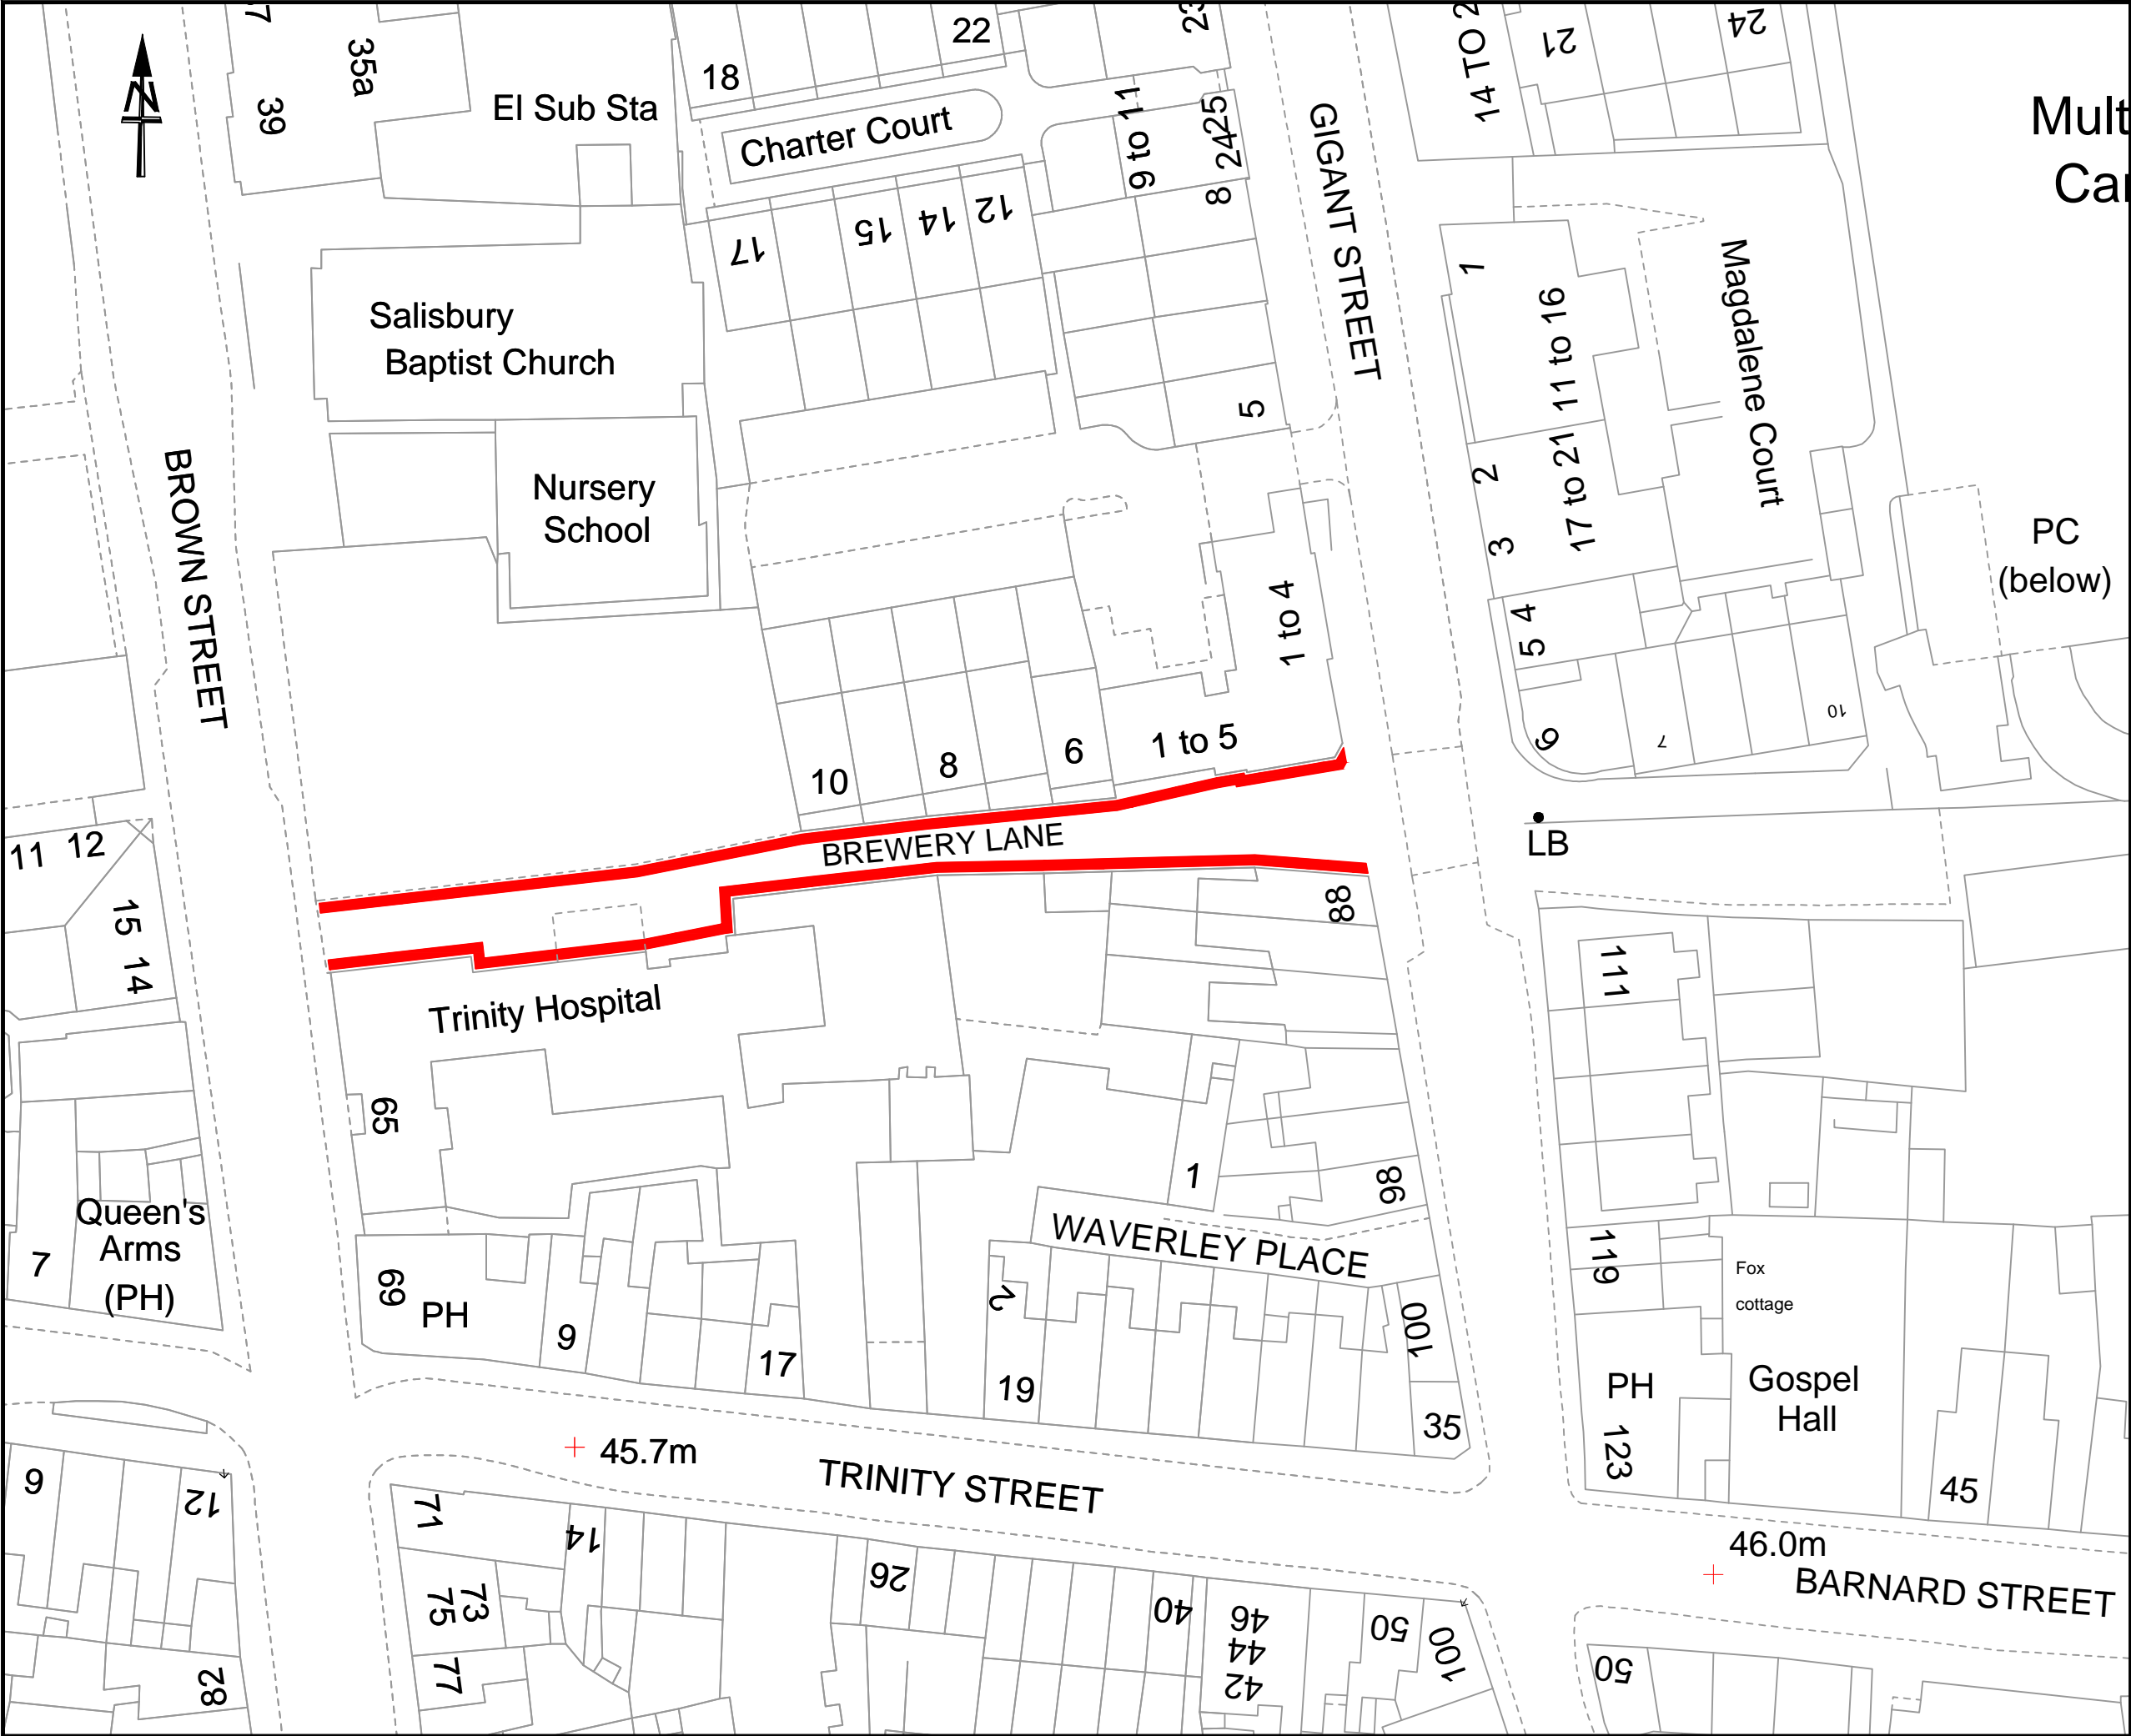

NOTES:

Proposed No Waiting & No Loading  
At Any Time Restrictions (To Be  
Introduced As A Restricted Waiting  
Zone)

This map is reproduced from Ordnance Survey material  
with the permission of Ordnance Survey on behalf of the  
Controller of Her Majesty's Stationery Office  
© Crown copyright

Unauthorised reproduction infringes Crown Copyright  
and may lead to prosecution or Civil Proceedings.

Wiltshire Council (100049050) 2017

Wiltshire Council

Where everybody matters

Traffic & Network Management

County Hall, Bythesea Road, Trowbridge  
Wiltshire, BA14 8JD

Tel: 0300 4560100  
Website: [www.wiltshire.gov.uk](http://www.wiltshire.gov.uk)

F					
E					
D					
C					
B					
A					
O	21/06/17	PS	PS	DMT	ORIGINAL
REV	DATE	DRAWN	CHECK	APPRV	DESCRIPTION

DRAWING PURPOSE:

TRO Consultation

PROJECT:


Salisbury CATG  
Waiting Restriction Requests

DRAWING TITLE:

Proposed Layout of Waiting Restrictions  
in Brewery Lane, Salisbury

SCALES:	1:500	SHEET SIZE:	A3
DRAWING No.	2017-055 SCATGWRTR0TA001	REVISION:	O
FILE REF:	<a href="#">L:\traffic\Traffic Engineering Team\Area Boards\Salisbury\2017-18 CATG Schemes\2017-055 - Waiting Restriction Requests, Salisbury</a>		



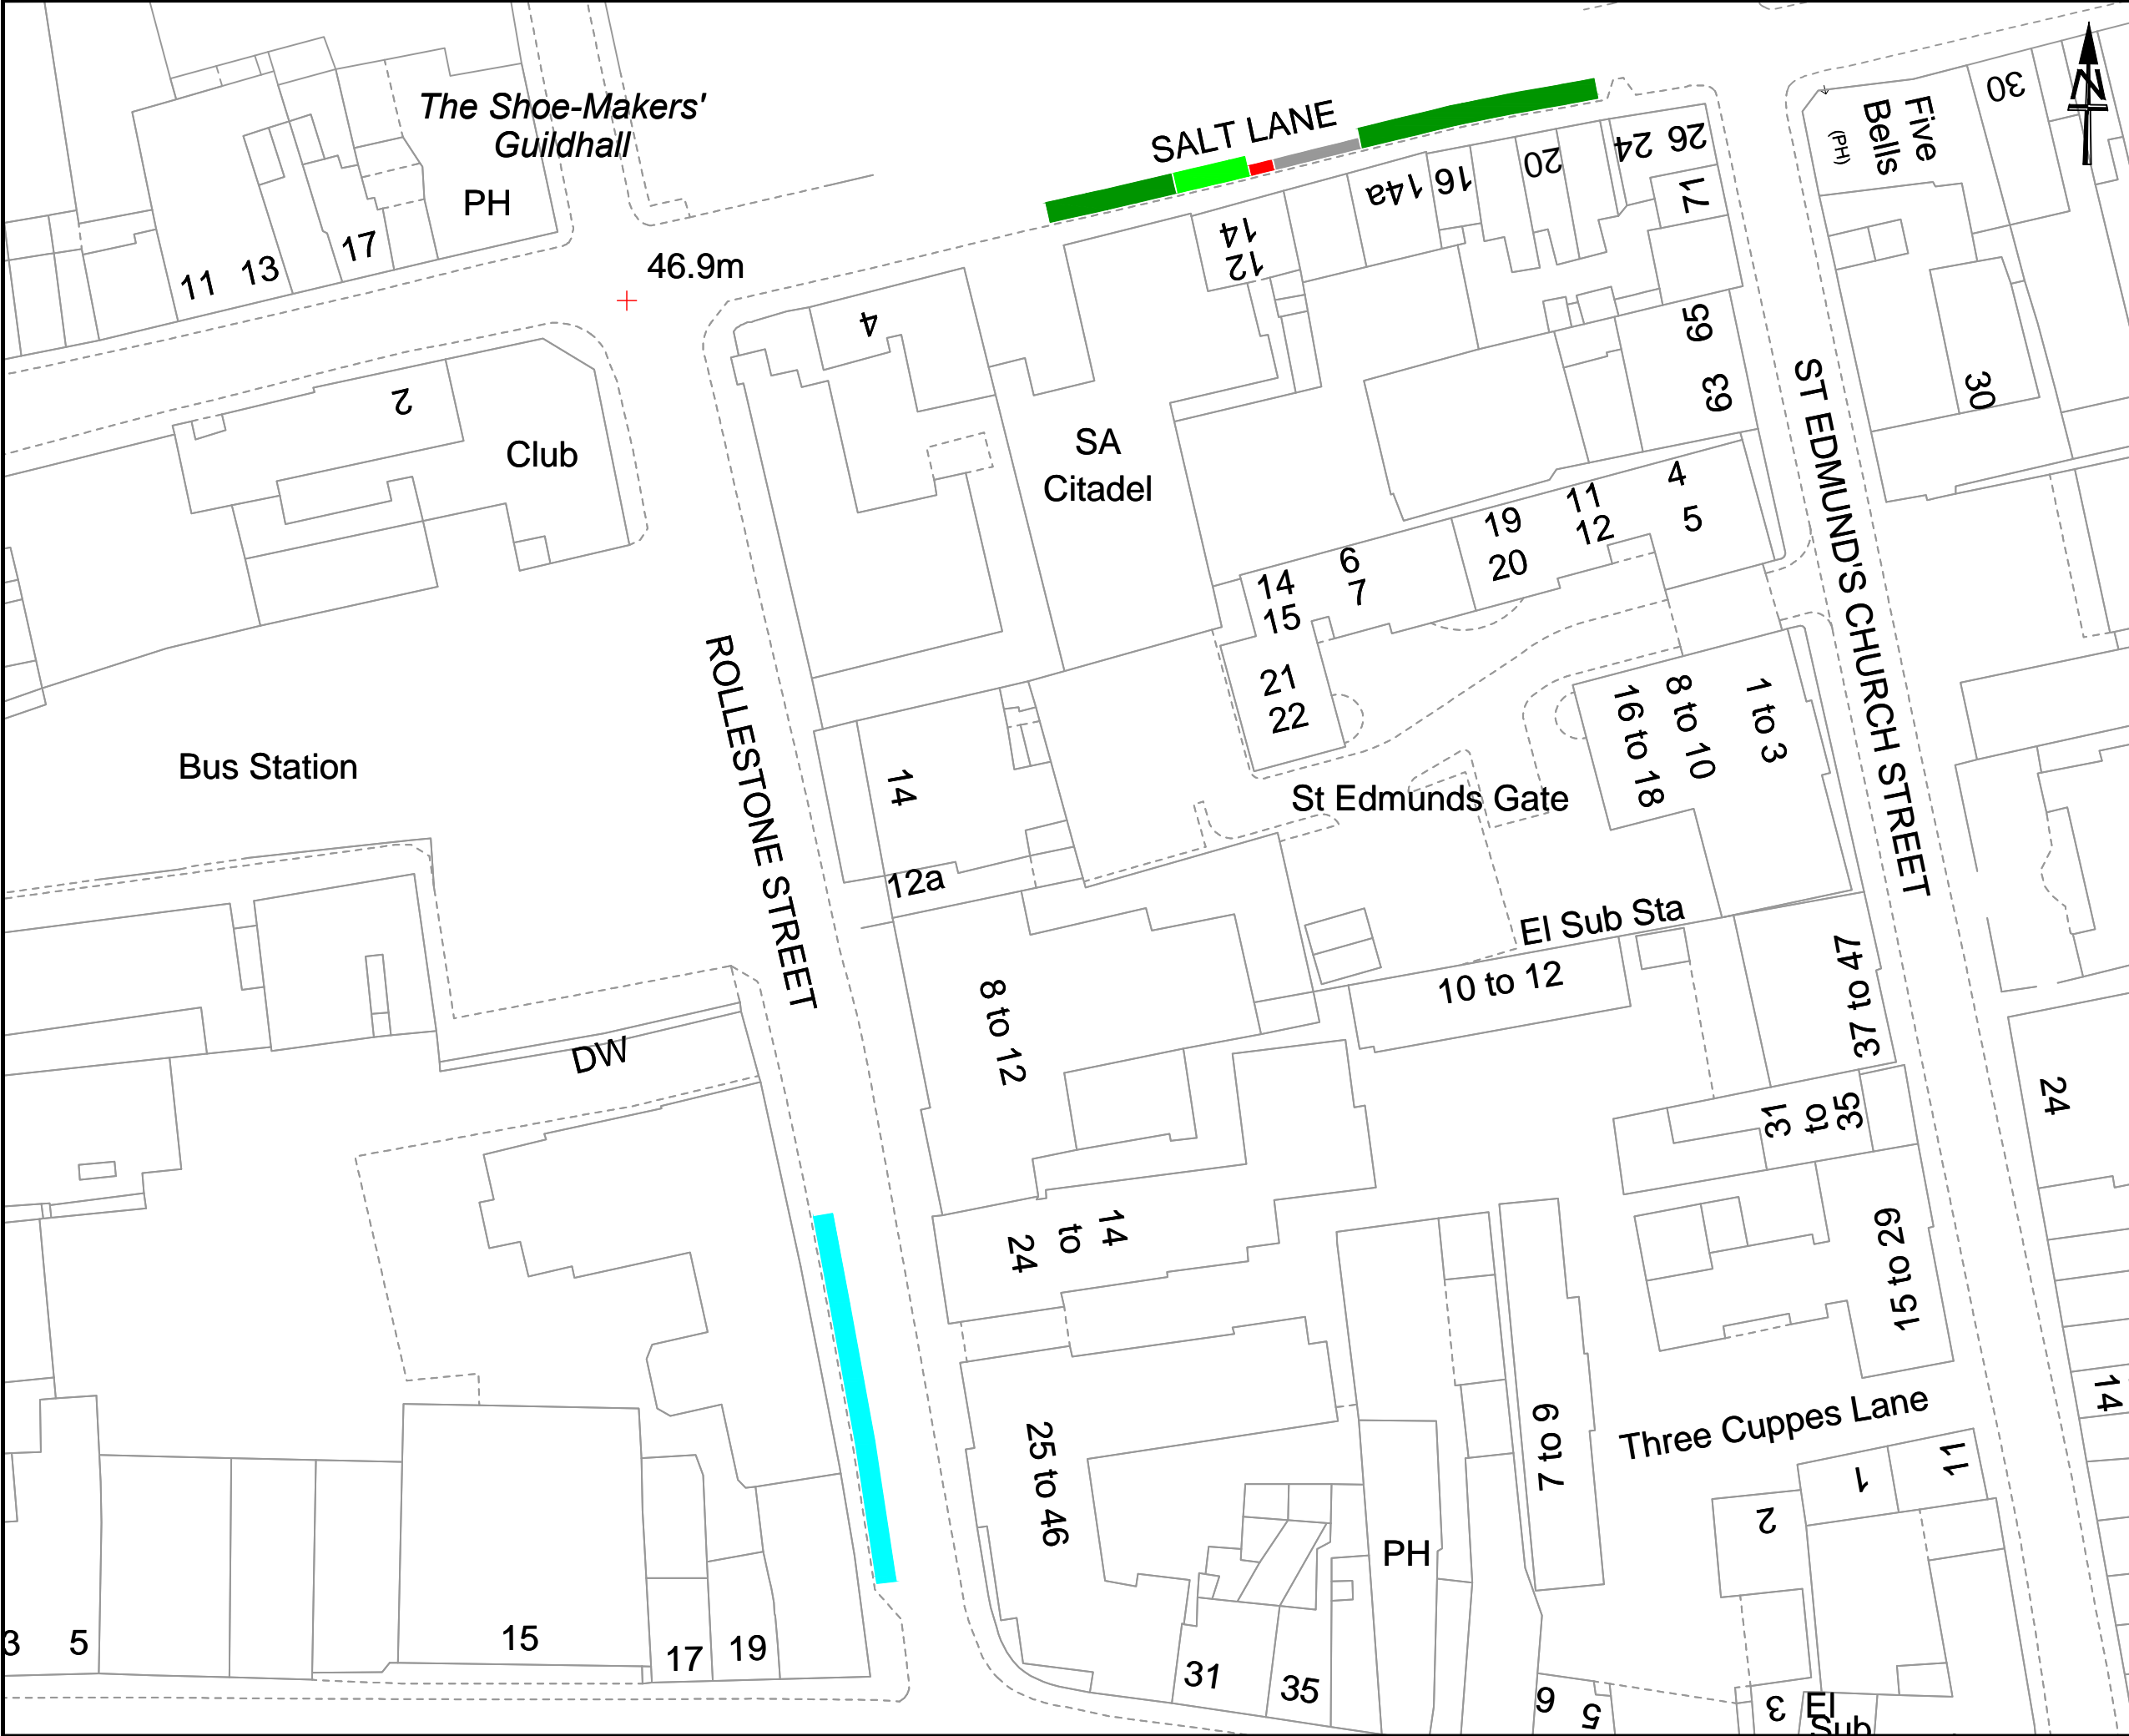

NOTES:

Existing Parking Bay - Parking Monday - Saturday 8.00am - 6.00pm Zone E Permit Holders Only Unaffected By The Proposals

Existing Parking Bay - Parking Monday - Saturday 8.00am - 6.00pm Zone E Permit Holders Only Proposed To Become No Waiting At Any Time Restrictions

Existing Parking Bay - Parking Monday - Saturday 8.00am - 6.00pm Zone E Permit Holders Only Proposed To Become Parking Bay Car Club Permit Holders Only

Existing Parking Bay - Parking Limited to 30 Minutes, No Return Within 1 Hour Monday - Saturday 8.00am - 6.00pm Proposed To Become Parking Bay - Parking Monday - Saturday 8.00am - 6.00pm Zone E Permit Holders Only

Existing No Waiting At Any Time Restrictions Unaffected By The Proposals

This map is reproduced from Ordnance Survey material with the permission of Ordnance Survey on behalf of the Controller of Her Majesty's Stationery Office  
© Crown copyright

Unauthorised reproduction infringes Crown Copyright and may lead to prosecution or Civil Proceedings.

Wiltshire Council (100049050) 2017

Wiltshire Council

Where everybody matters

Traffic & Network Management

County Hall, Bythesea Road, Trowbridge  
Wiltshire, BA14 8JD

Tel: 0300 4560100  
Website: [www.wiltshire.gov.uk](http://www.wiltshire.gov.uk)

F					
E					
D					
C					
B					
A					
O	08/09/17	PS	PS	DMT	ORIGINAL
REV	DATE	DRAWN	CHECK	APPRV	DESCRIPTION

DRAWING PURPOSE:

TRO Consultation


PROJECT:




Salisbury CATG  
Waiting Restriction Requests

DRAWING TITLE:

Proposed Layout of Waiting Restrictions  
in Rolleston Street and Salt Lane, Salisbury

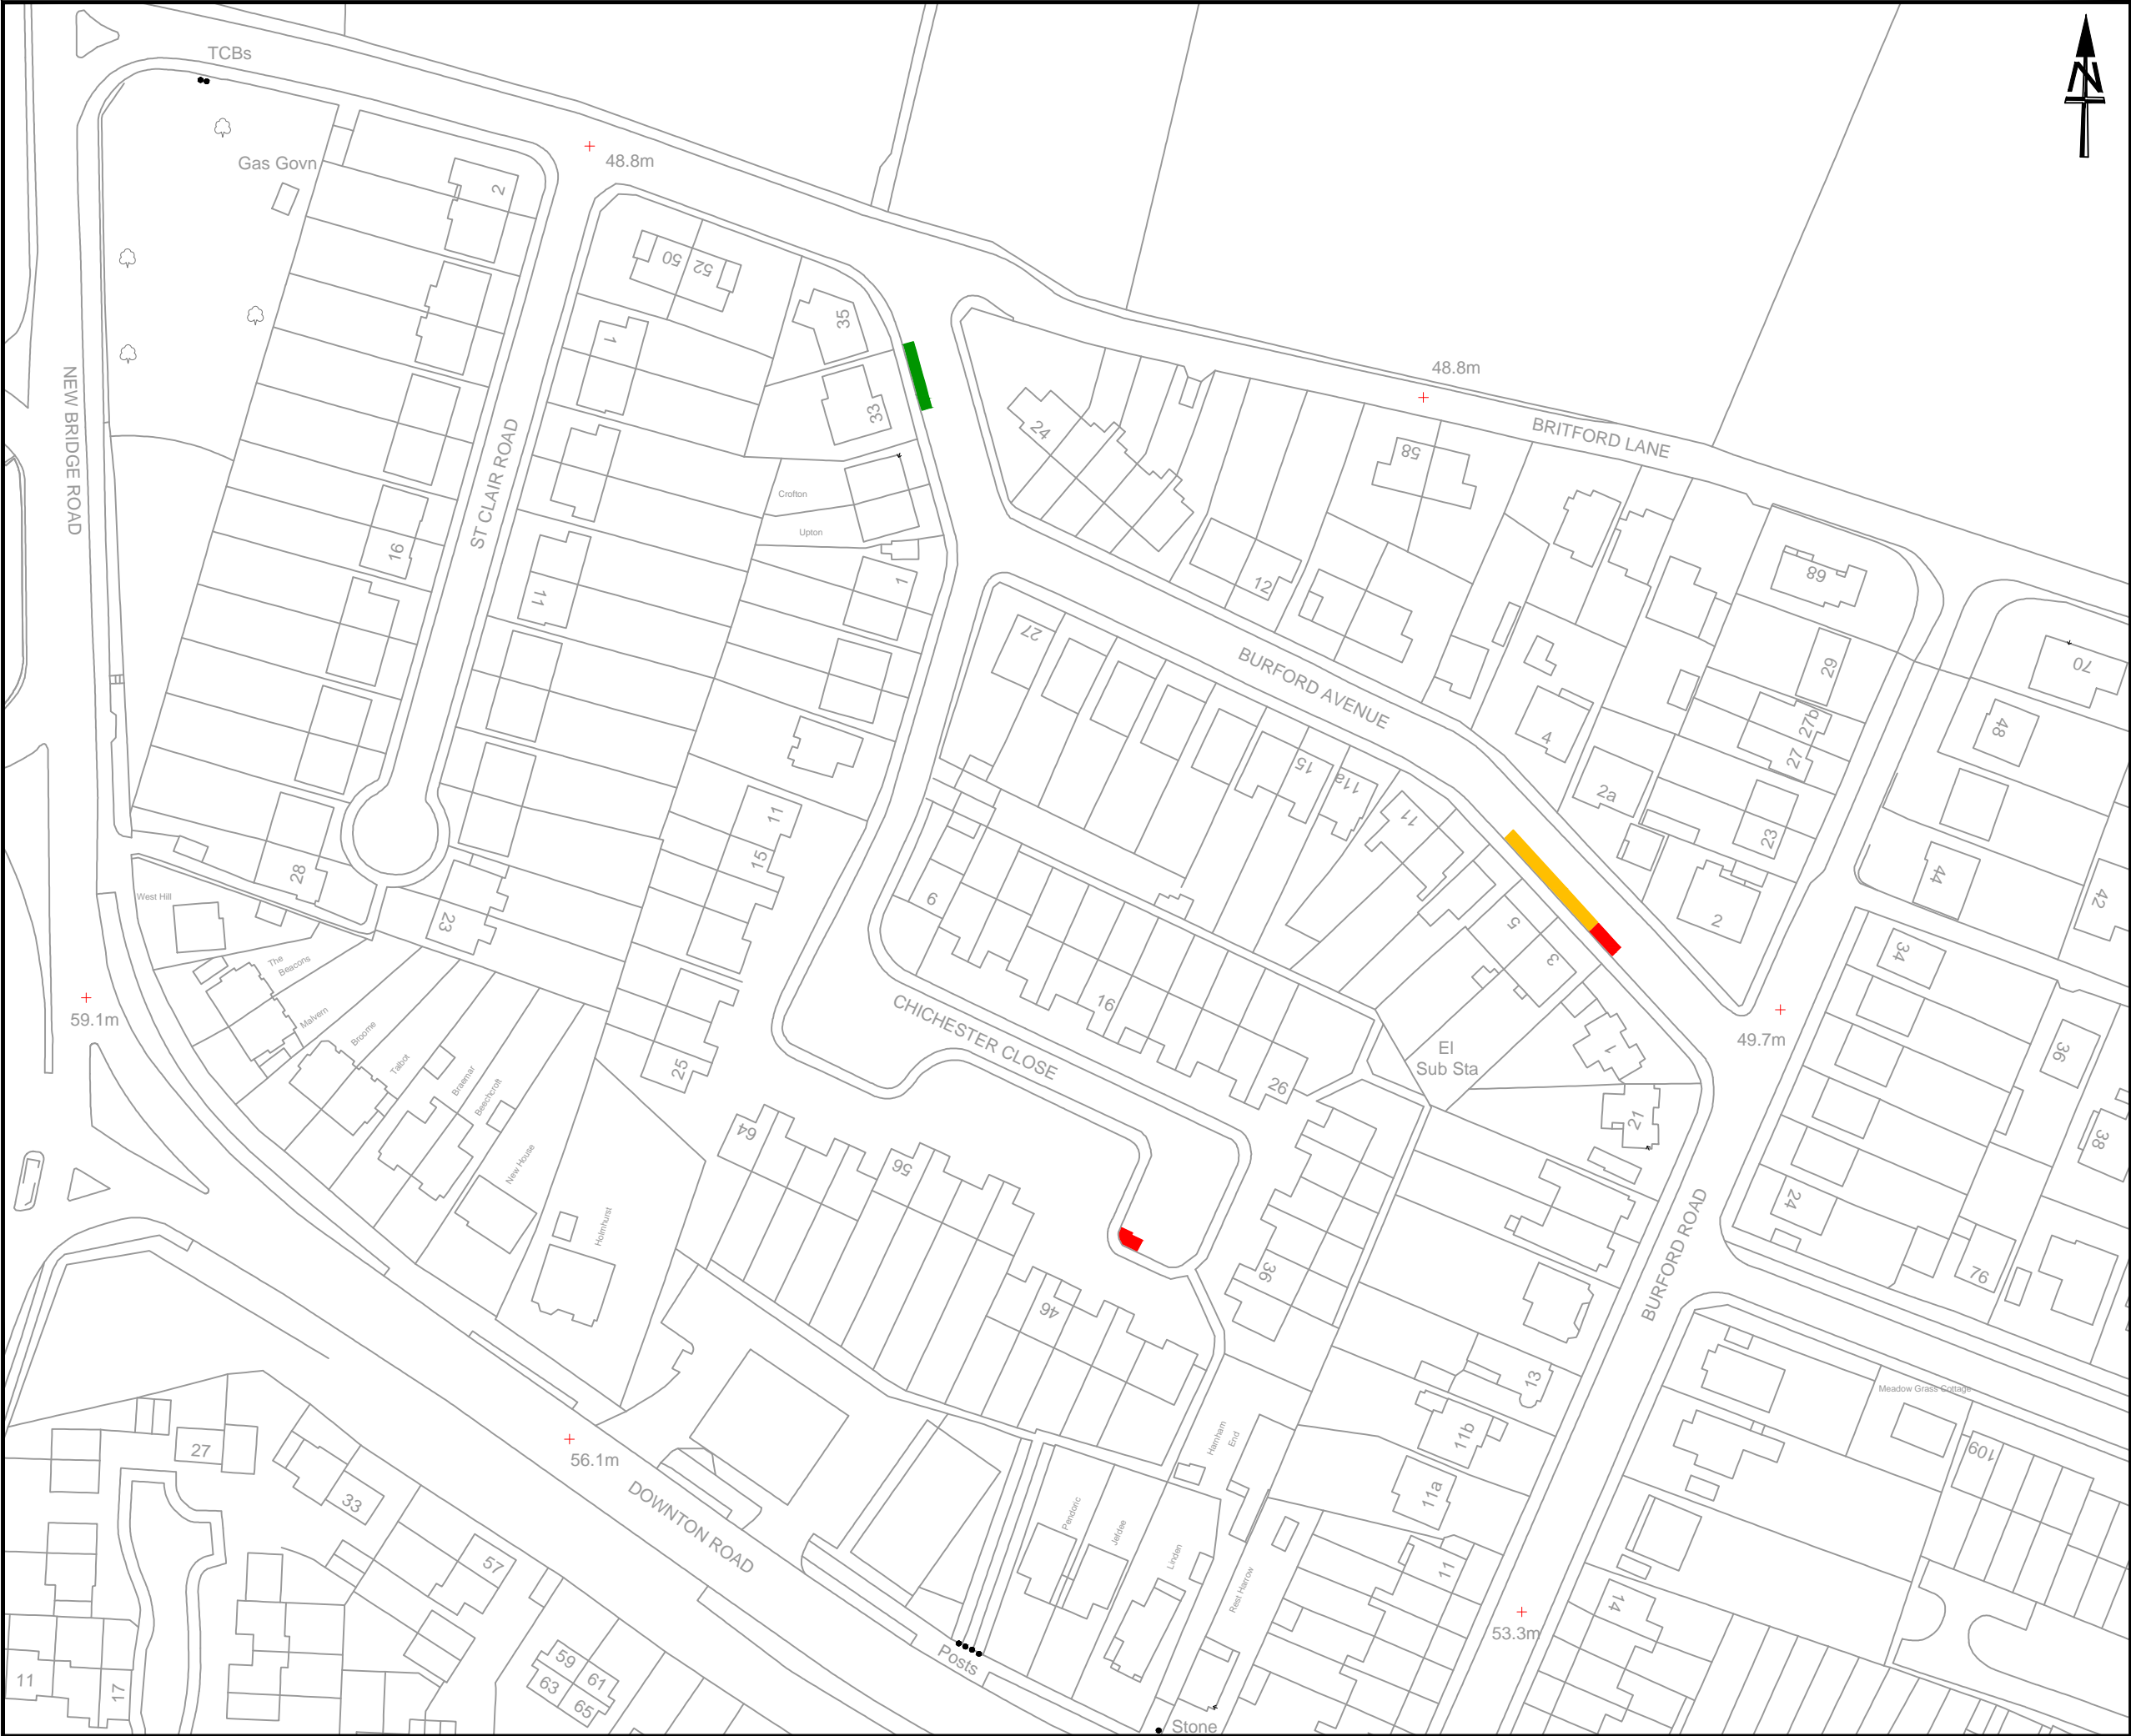SCALES:	1:500	SHEET SIZE:	A3
DRAWING No.	2017-055 SCATGWRTR0SL001	REVISION:	0
FILE REF:	<a href="#">L:\traffic\Traffic Engineering Team\Area Boards\Salisbury\2017-18 CATG Schemes\2017-055 - Waiting Restriction Requests, Salisbury</a>		



- NOTES:
-  Existing Parking Bay - Parking Limited To 2 Hours, No Return Within 4 Hours Monday - Saturday 8.00am - 6.00pm Except Permit Holders G To Be Revoked
  -  Existing Parking Bay - Parking Limited To 2 Hours, No Return Within 4 Hours Monday - Saturday 8.00am - 6.00pm Except Permit Holders G Unaffected By The Proposals
  -  Proposed Parking Bay - Parking Limited To 2 Hours, No Return Within 4 Hours Monday - Saturday 8.00am - 6.00pm Except Permit Holders G

This map is reproduced from Ordnance Survey material with the permission of Ordnance Survey on behalf of the Controller of Her Majesty's Stationery Office  
© Crown copyright

Unauthorised reproduction infringes Crown Copyright and may lead to prosecution or Civil Proceedings.

Wiltshire Council (100049050) 2017



Where everybody matters

**Traffic & Network Management**

County Hall, Bythesea Road, Trowbridge  
Wiltshire, BA14 8JD

Tel: 0300 4560100  
Website: [www.wiltshire.gov.uk](http://www.wiltshire.gov.uk)

F					
E					
D					
C					
B					
A					
O	08/09/17	PS	PS	DMT	ORIGINAL
REV	DATE	DRAWN	CHECK	APPRV	DESCRIPTION

DRAWING PURPOSE:			
TRO Consultation			
PROJECT:			
Salisbury CATG Waiting Restriction Requests			
DRAWING TITLE:			
Proposed Layout of Waiting Restrictions in Burford Avenue and Chichester Close, Salisbury			
SCALES:	1:1000	SHEET SIZE:	A3
DRAWING No.	2017-055 SCATGWRTR0CC001	REVISION:	O
FILE REF:	<a href="#">L:\traffic\Traffic Engineering Team\Area Boards\Salisbury\2017-18 CATG Schemes\2017-18-055 - Waiting Restriction Requests, Salisbury</a>		





NOTES:

Existing Parking Bay - Parking Limited To 2 Hours, No Return Within 4 Hours Monday - Saturday 8.00am - 6.00pm Except Permit Holders H To Be Converted To No Waiting At Any Time Restrictions

Existing Parking Bay - Parking Limited To 2 Hours, No Return Within 4 Hours Monday - Saturday 8.00am - 6.00pm Except Permit Holders H To Be Revoked

Existing No Waiting At Any Time Restrictions Unaffected By The Proposals

This map is reproduced from Ordnance Survey material with the permission of Ordnance Survey on behalf of the Controller of Her Majesty's Stationery Office  
© Crown copyright

Unauthorised reproduction infringes Crown Copyright and may lead to prosecution or Civil Proceedings.

Wiltshire Council (100049050) 2017

Wiltshire Council

Where everybody matters

Traffic & Network Management

County Hall, Bythesea Road, Trowbridge  
Wiltshire, BA14 8JD

Tel: 0300 4560100  
Website: [www.wiltshire.gov.uk](http://www.wiltshire.gov.uk)

F					
E					
D					
C					
B					
A					
O	08/09/17	PS	PS	DMT	ORIGINAL
REV	DATE	DRAWN	CHECK	APPRV	DESCRIPTION

DRAWING PURPOSE:

TRO Consultation

PROJECT:


Salisbury CATG  
Waiting Restriction Requests

DRAWING TITLE:

Proposed Layout of Waiting Restrictions  
in Cornwall Road and Devonshire Road, Salisbury

SCALES:	1:1000	SHEET SIZE:	A3
DRAWING No.	2017-055 SCATGWRTRCDD001	REVISION:	O
FILE REF:	<a href="#">L:\traffic\Traffic Engineering Team\Area Boards\Salisbury\2017-18 CATG Schemes\2017-055 - Waiting Restriction Requests, Salisbury</a>		



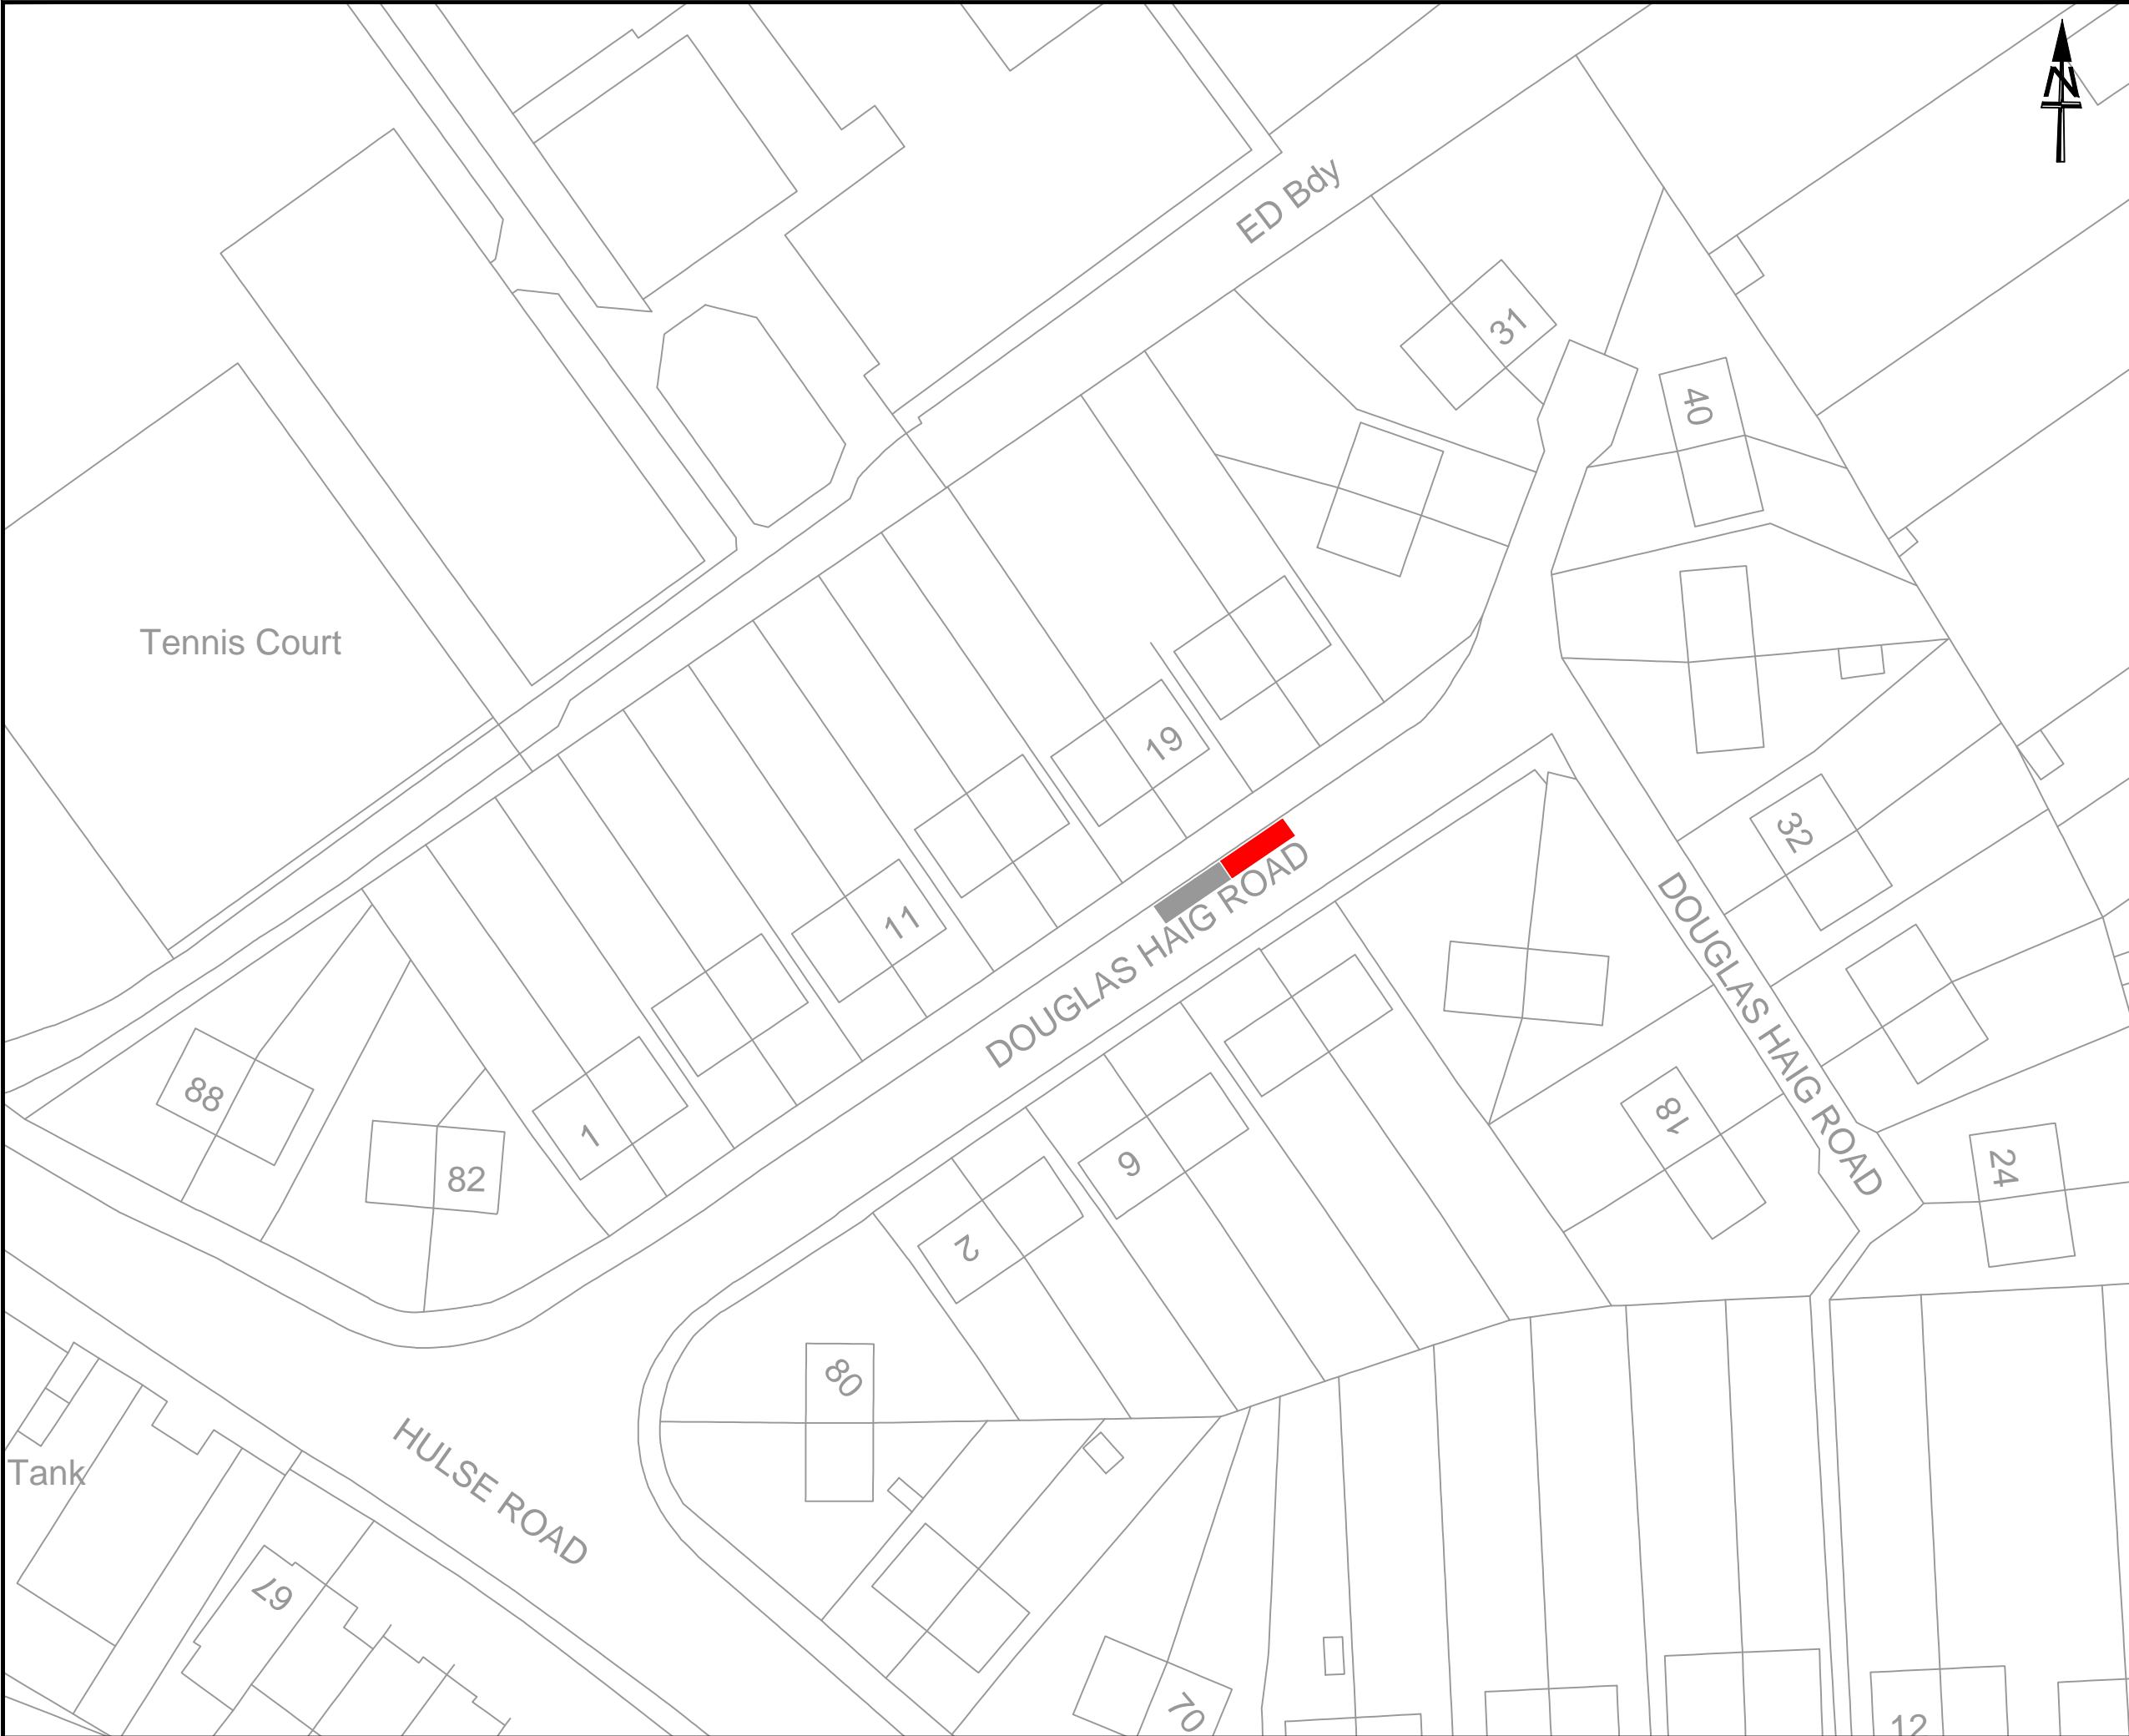

NOTES:

Existing Parking Bay - Parking Limited To 2 Hours, No Return Within 4 Hours Monday - Saturday 8.00am - 6.00pm Except Permit Holders H To Be Revoked

Existing Parking Bay - Parking Limited To 2 Hours, No Return Within 4 Hours Monday - Saturday 8.00am - 6.00pm Except Permit Holders H Unaffected By The Proposals

This map is reproduced from Ordnance Survey material with the permission of Ordnance Survey on behalf of the Controller of Her Majesty's Stationery Office  
© Crown copyright

Unauthorised reproduction infringes Crown Copyright and may lead to prosecution or Civil Proceedings.

Wiltshire Council (100049050) 2017

Wiltshire Council

Where everybody matters

Traffic & Network Management

County Hall, Bythesea Road, Trowbridge  
Wiltshire, BA14 8JD

Tel: 0300 4560100  
Website: [www.wiltshire.gov.uk](http://www.wiltshire.gov.uk)

F					
E					
D					
C					
B					
A					
O	08/09/17	PS	PS	DMT	ORIGINAL
REV	DATE	DRAWN	CHECK	APPRV	DESCRIPTION

DRAWING PURPOSE:

TRO Consultation


PROJECT:

Salisbury CATG  
Waiting Restriction Requests

DRAWING TITLE:

Proposed Layout of Waiting Restrictions  
in Douglas Haig Road, Salisbury

SCALES:	1:500	SHEET SIZE:	A3
DRAWING No.	2017-055 SCATGWRTR0DH001	REVISION:	O
FILE REF:	<a href="#">L:\traffic\Traffic Engineering Team\Area Boards\Salisbury\2017-18 CATG Schemes\2017-055 - Waiting Restriction Requests, Salisbury</a>		

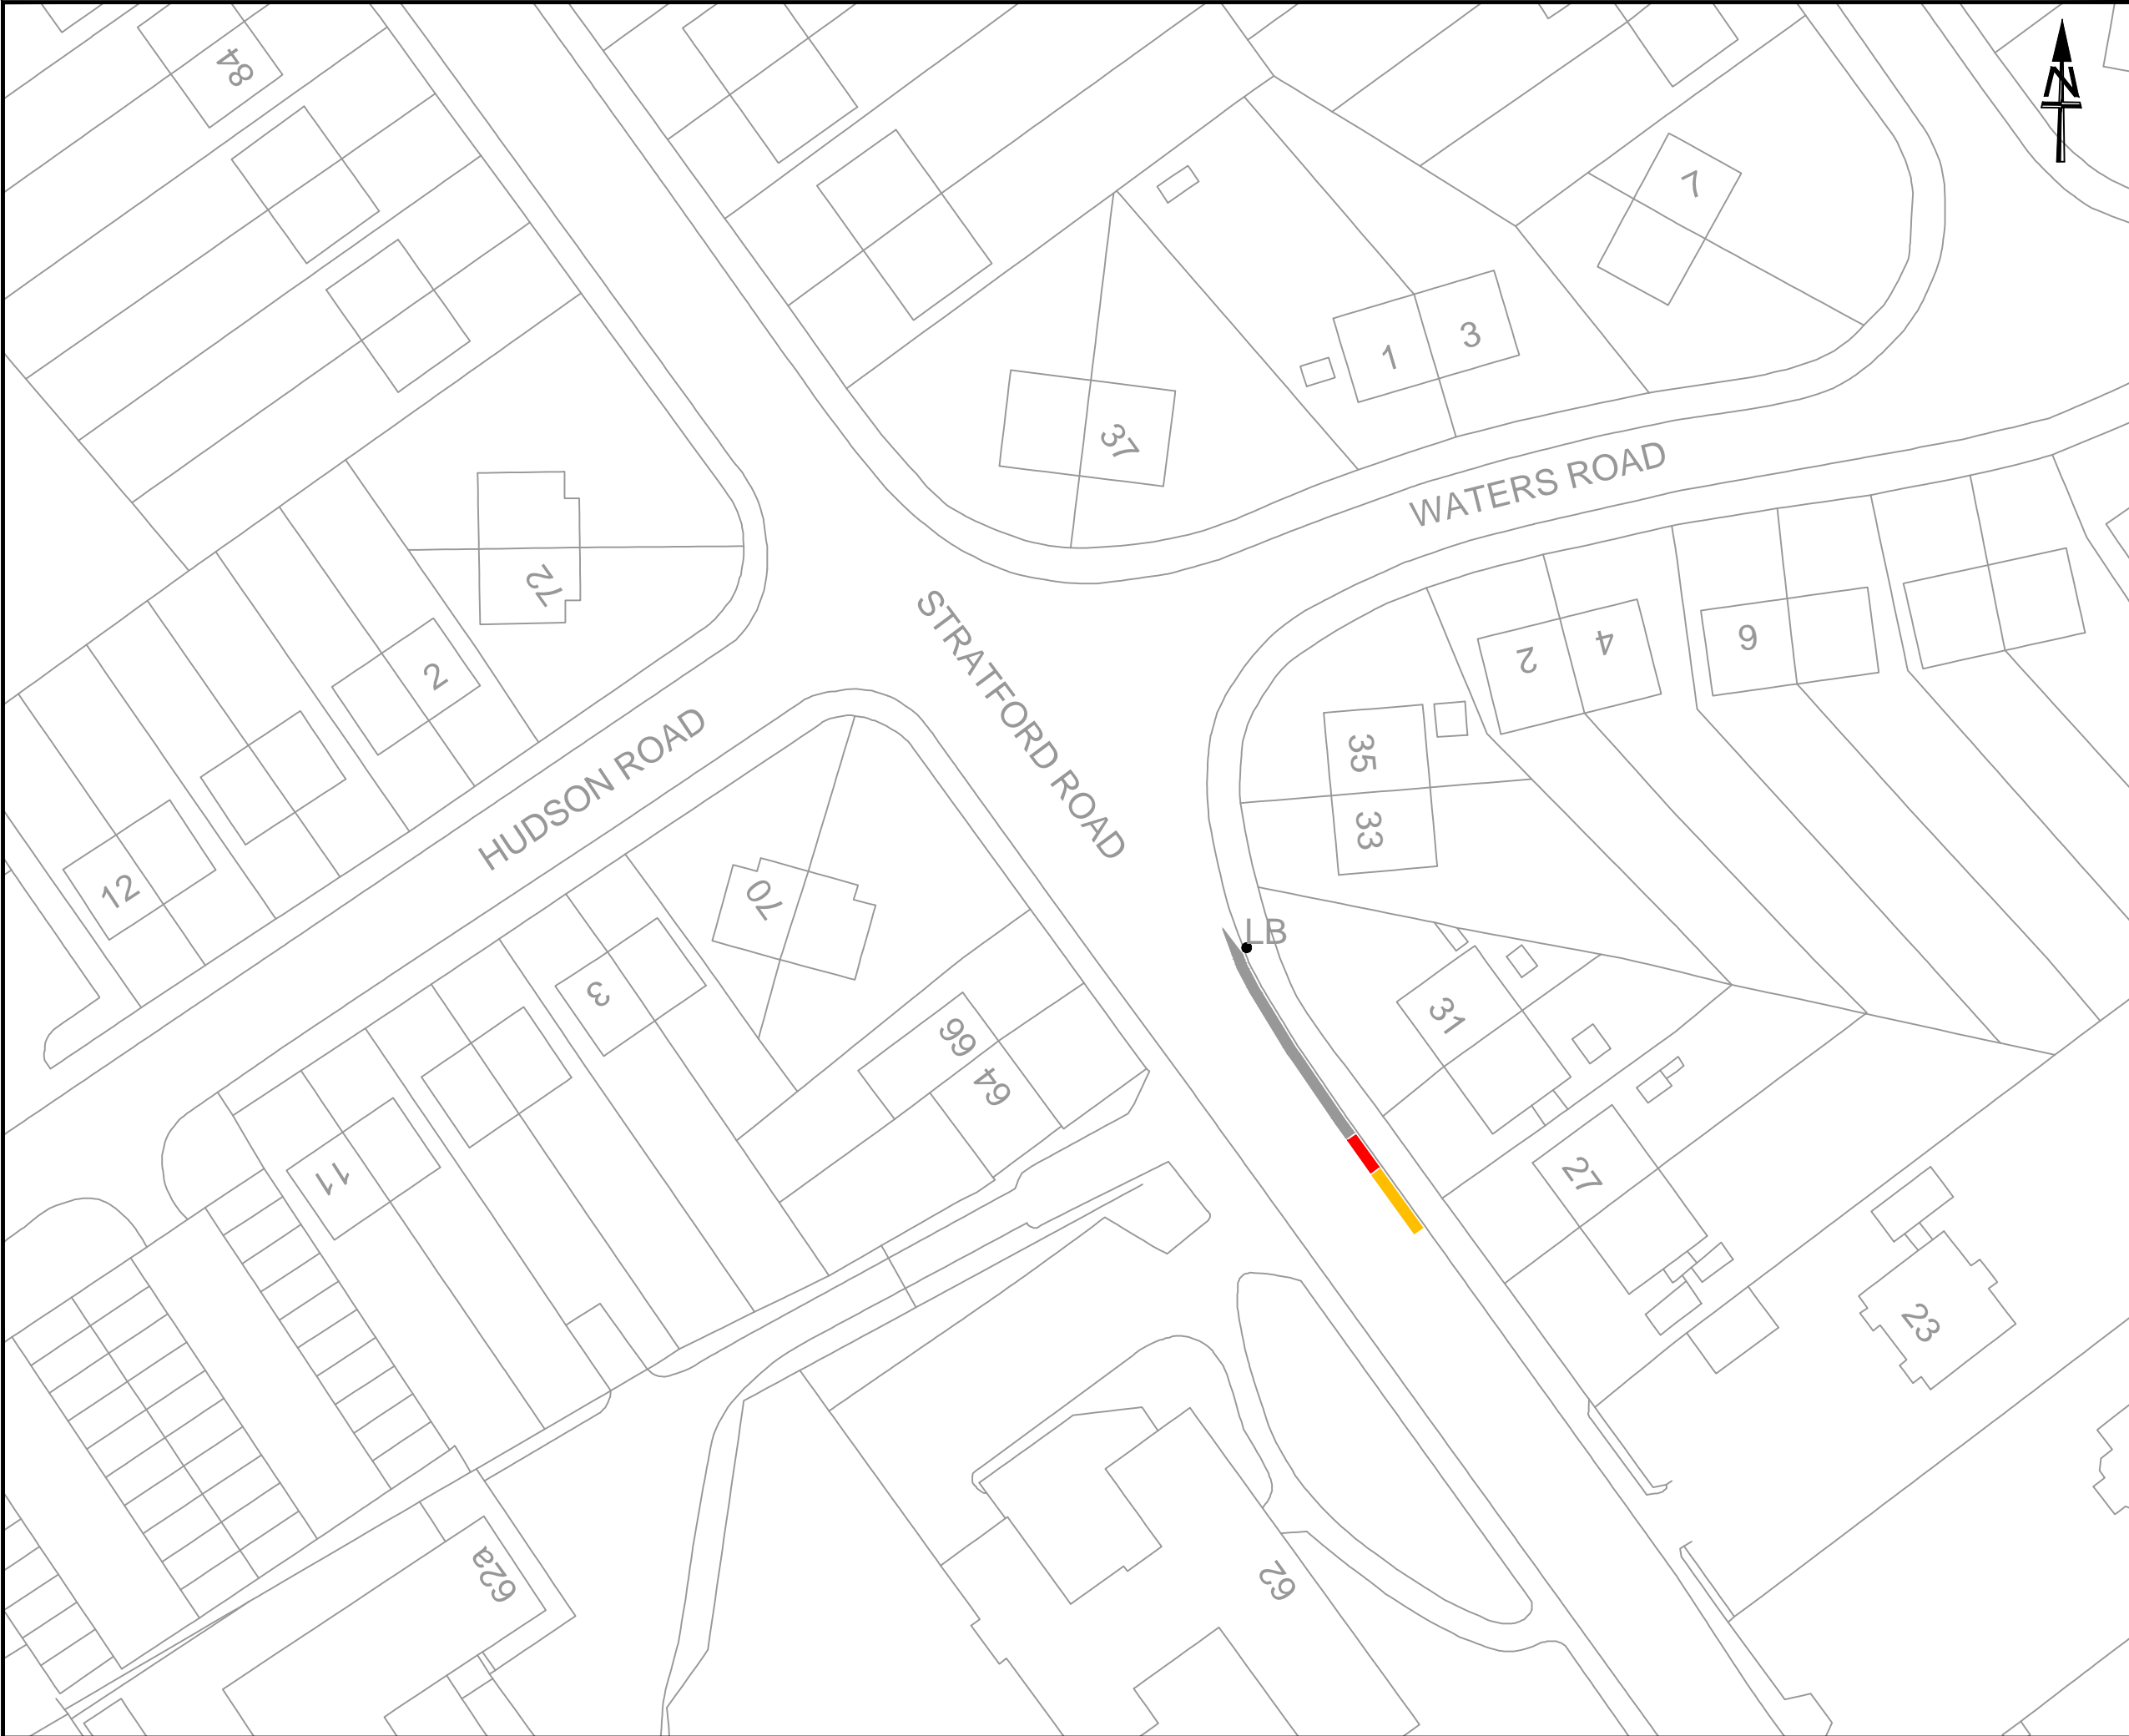

NOTES:

Existing Parking Bay - Parking Limited To 2 Hours, No Return Within 4 Hours Monday - Saturday 8.00am - 6.00pm Except Permit Holders H To Be Converted To No Waiting At Any Time Restrictions

Existing Parking Bay - Parking Limited To 2 Hours, No Return Within 4 Hours Monday - Saturday 8.00am - 6.00pm Except Permit Holders H To Be Revoked

Existing No Waiting At Any Time Restrictions Unaffected By The Proposals

This map is reproduced from Ordnance Survey material with the permission of Ordnance Survey on behalf of the Controller of Her Majesty's Stationery Office  
© Crown copyright

Unauthorised reproduction infringes Crown Copyright and may lead to prosecution or Civil Proceedings.

Wiltshire Council (100049050) 2017

Wiltshire Council

Where everybody matters

Traffic & Network Management

County Hall, Bythesea Road, Trowbridge  
Wiltshire, BA14 8JD

Tel: 0300 4560100  
Website: [www.wiltshire.gov.uk](http://www.wiltshire.gov.uk)

F					
E					
D					
C					
B					
A					
O	08/09/17	PS	PS	DMT	ORIGINAL
REV	DATE	DRAWN	CHECK	APPRV	DESCRIPTION

DRAWING PURPOSE:

TRO Consultation


PROJECT:

Salisbury CATG  
Waiting Restriction Requests

DRAWING TITLE:

Proposed Layout of Waiting Restrictions  
in Stratford Road, Salisbury

SCALES:	1:500	SHEET SIZE:	A3
DRAWING No.	2017-055 SCATGWRTR0SR001	REVISION:	O
FILE REF:	<a href="#">L:\traffic\Traffic Engineering Team\Area Boards\Salisbury\2017-18 CATG Schemes\2017-055 - Waiting Restriction Requests, Salisbury</a>		

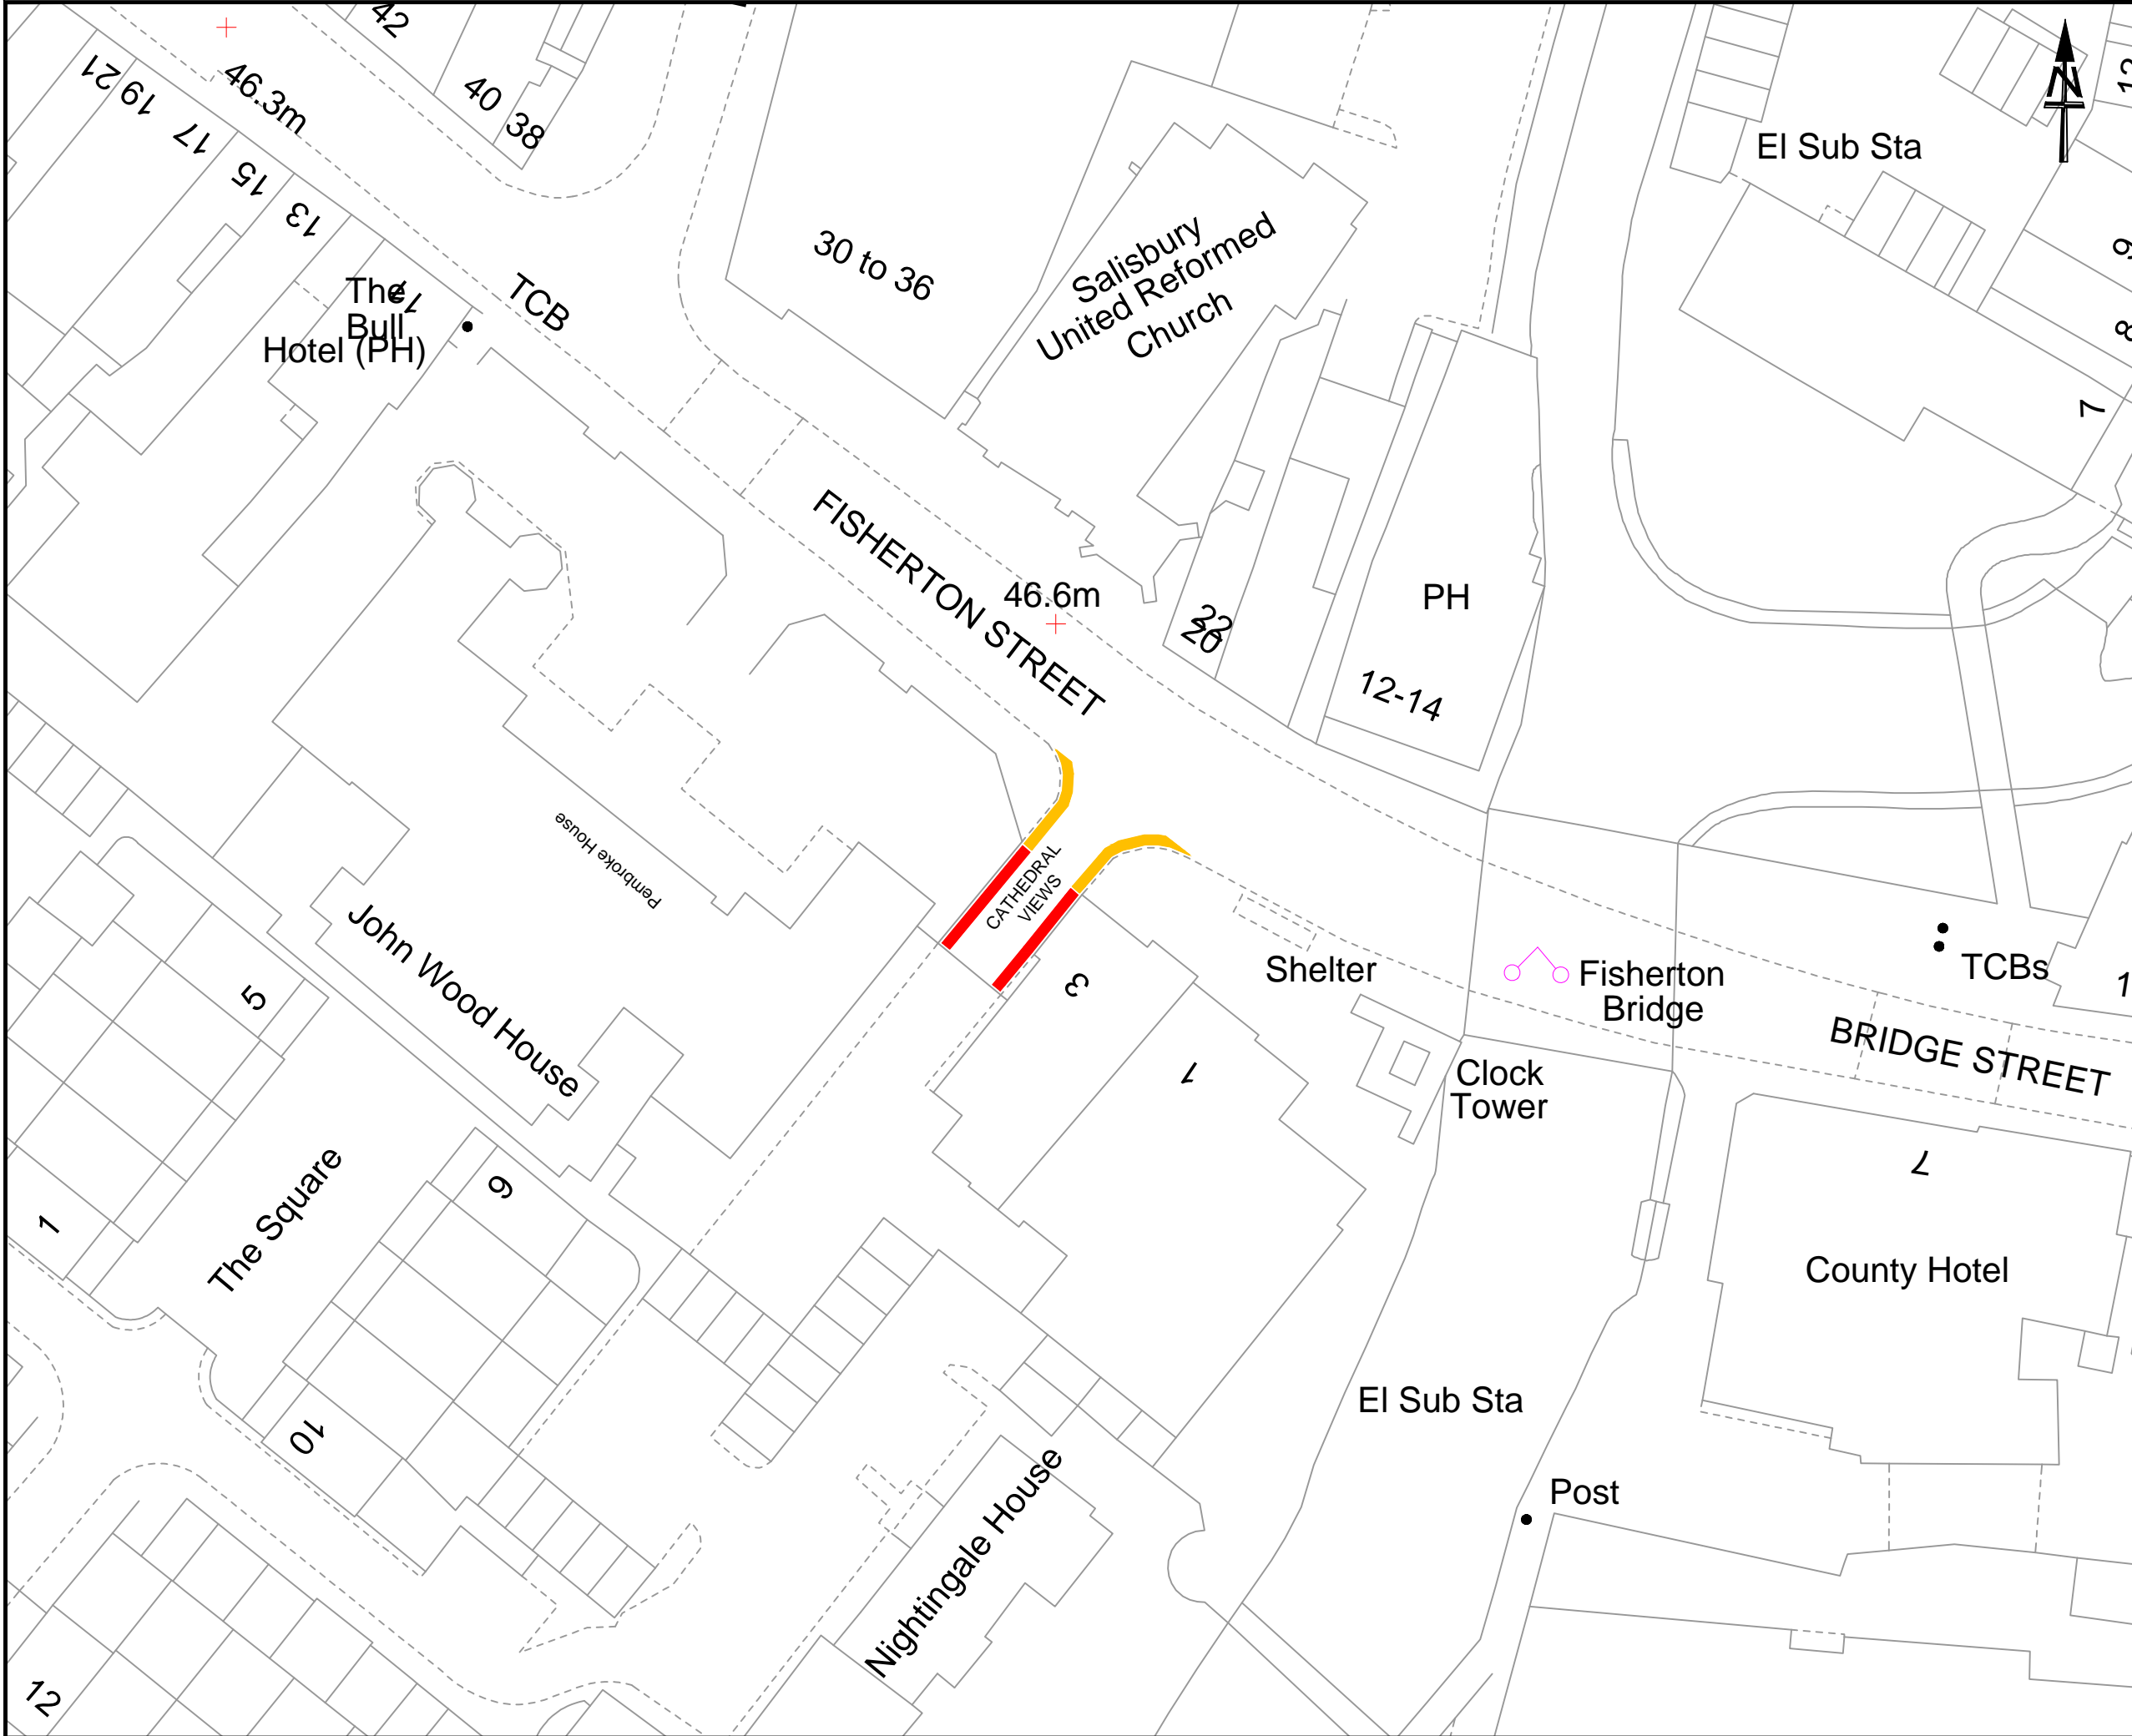

NOTES:

Proposed No Waiting & No Loading At Any Time Restrictions

Existing No Waiting At Any Time Restrictions Unaffected By The Proposals and Proposed No Loading At Any Time Restrictions

This map is reproduced from Ordnance Survey material with the permission of Ordnance Survey on behalf of the Controller of Her Majesty's Stationery Office  
© Crown copyright

Unauthorised reproduction infringes Crown Copyright and may lead to prosecution or Civil Proceedings.

Wiltshire Council (100049050) 2017

Wiltshire Council

Where everybody matters

Traffic & Network Management

County Hall, Bythesea Road, Trowbridge  
Wiltshire, BA14 8JD

Tel: 0300 4560100  
Website: [www.wiltshire.gov.uk](http://www.wiltshire.gov.uk)

F					
E					
D					
C					
B					
A					
O	17/05/17	PS	PS	DMT	ORIGINAL
REV	DATE	DRAWN	CHECK	APPRV	DESCRIPTION

DRAWING PURPOSE:

TRO Consultation

PROJECT:


Salisbury CATG  
Waiting Restriction Requests

DRAWING TITLE:

Proposed Layout of Waiting Restrictions  
in Cathedral Views, Salisbury

SCALES:	1:500	SHEET SIZE:	A3
DRAWING No.	2017-055 SCATGWRTR0CV001	REVISION:	O
FILE REF:	<a href="#">L:\traffic\Traffic Engineering Team\Area Boards\Salisbury\2017-18 CATG Schemes\2017-055 - Waiting Restriction Requests, Salisbury</a>		



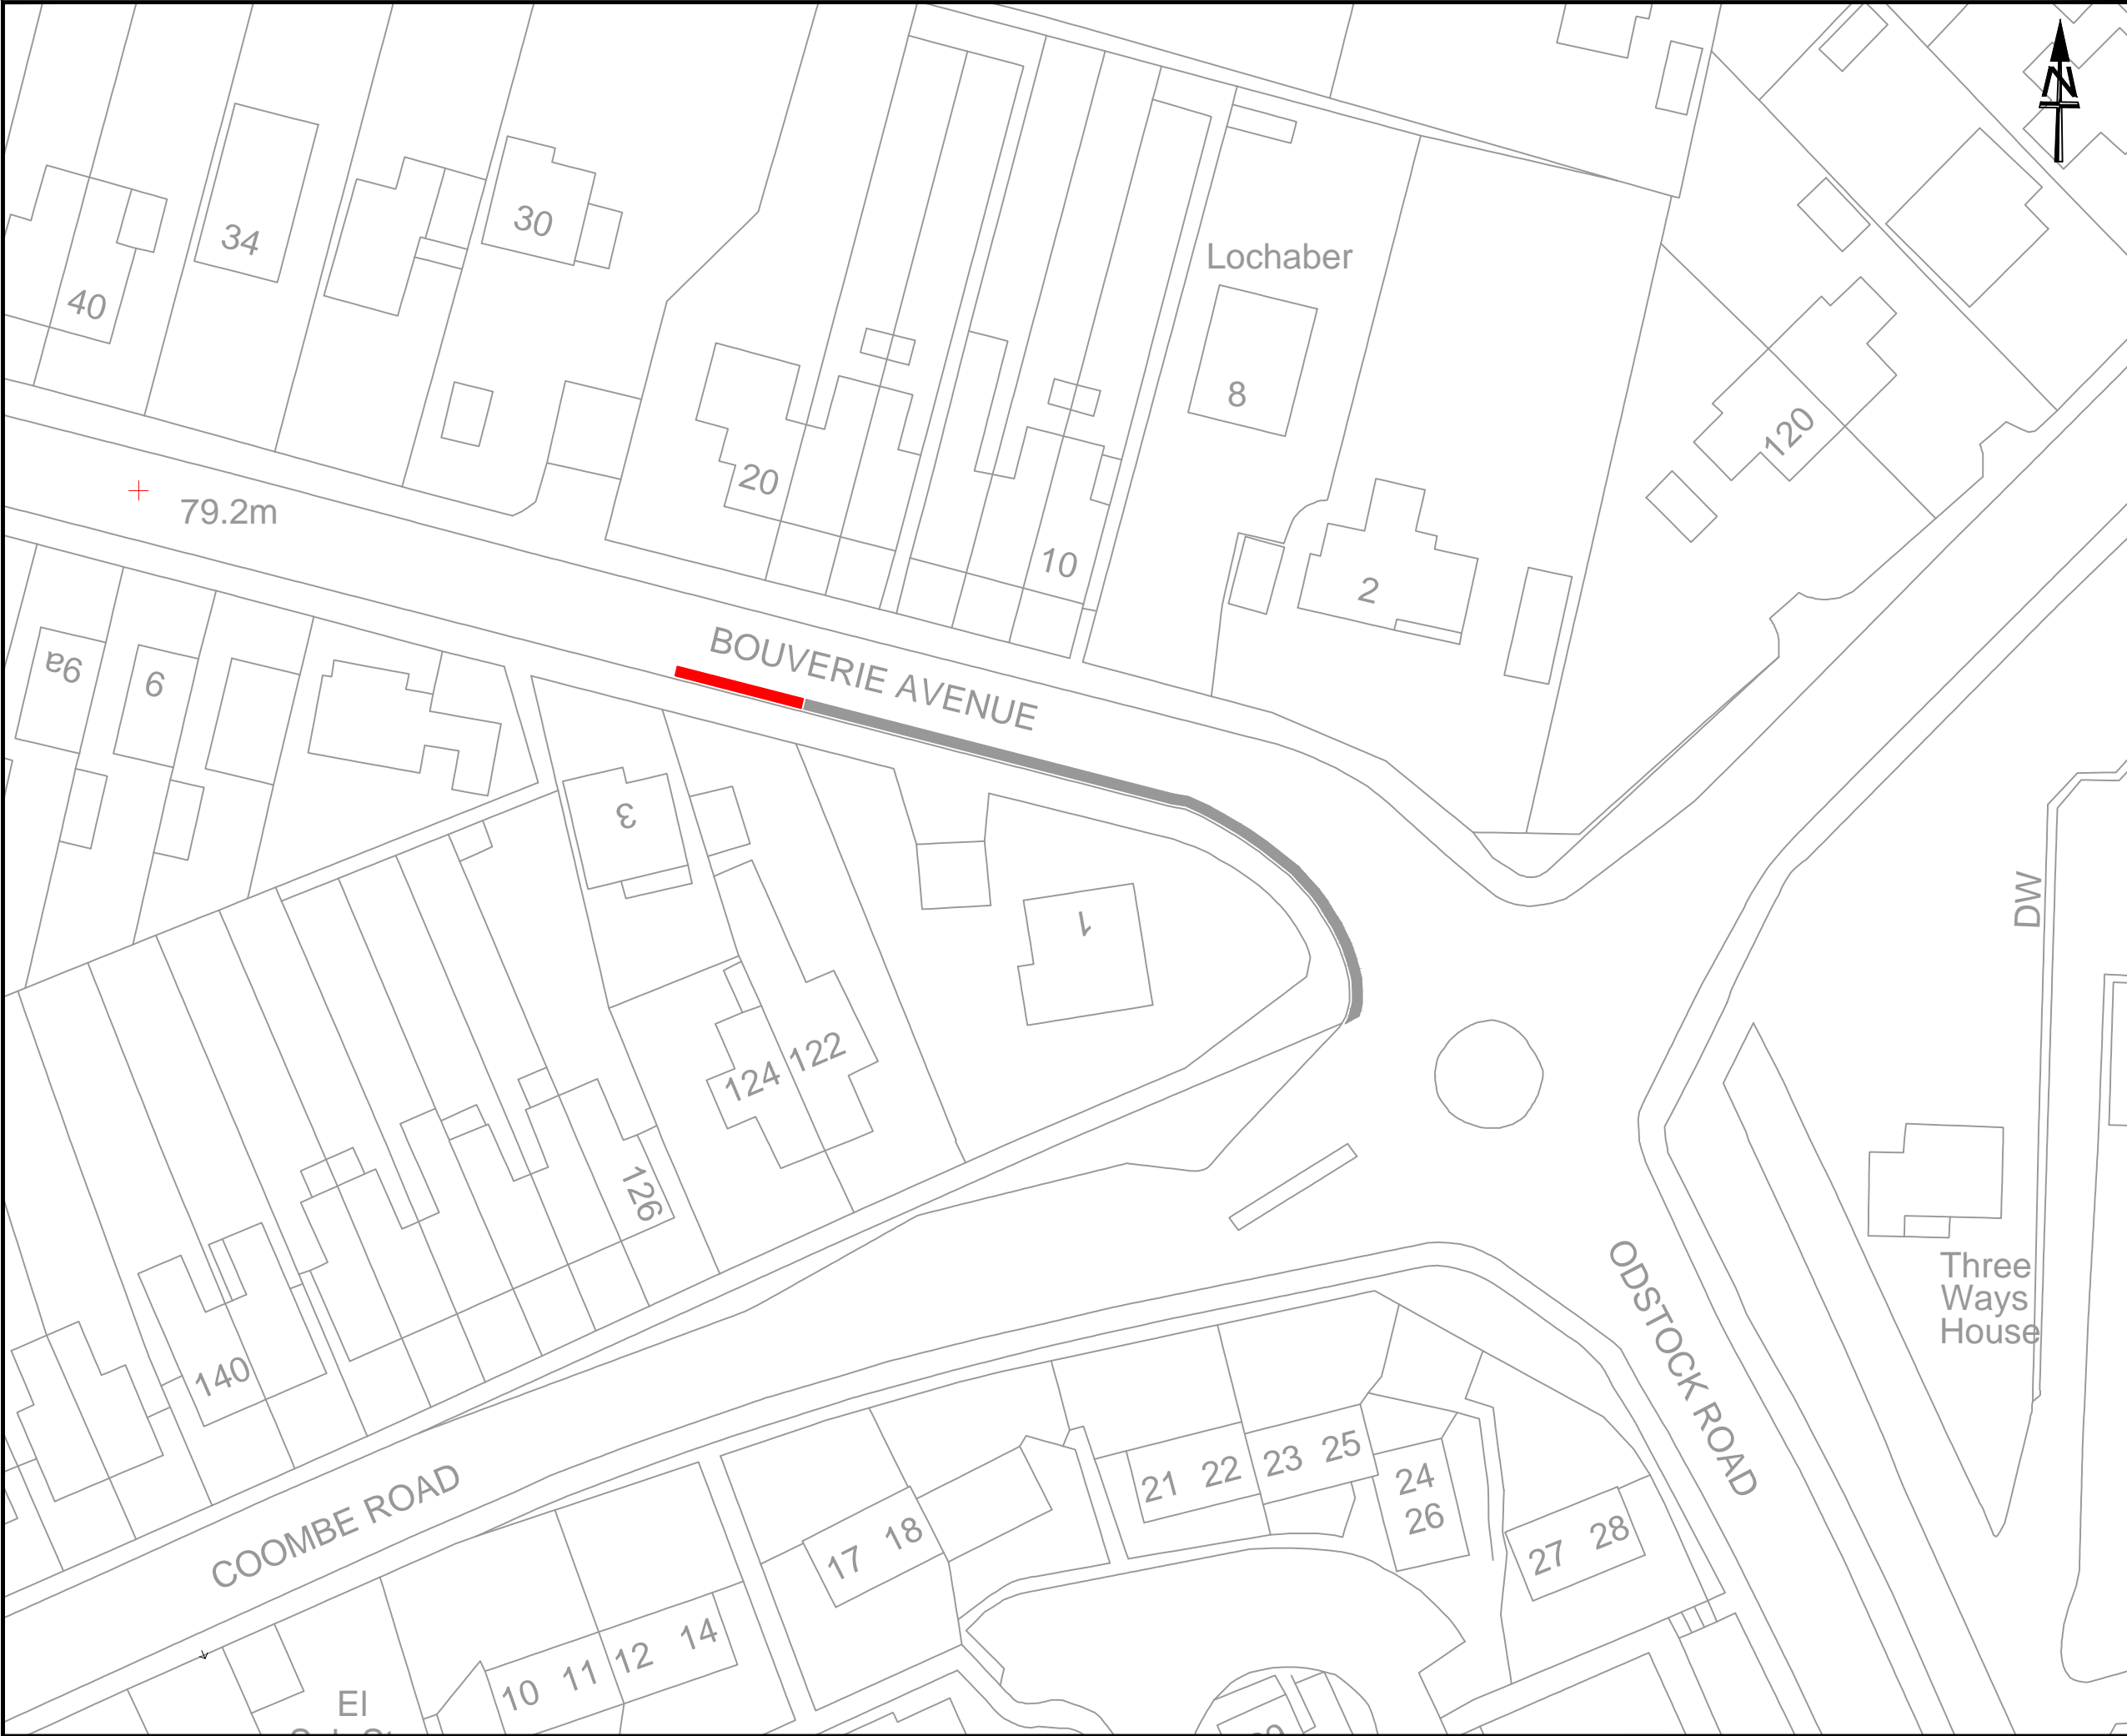

NOTES:

Proposed No Waiting At Any Time Restrictions

Existing No Waiting At Any Time Restrictions Unaffected By The Proposals

This map is reproduced from Ordnance Survey material with the permission of Ordnance Survey on behalf of the Controller of Her Majesty's Stationery Office  
© Crown copyright

Unauthorised reproduction infringes Crown Copyright and may lead to prosecution or Civil Proceedings.

Wiltshire Council (100049050) 2017

Wiltshire Council

Where everybody matters

Traffic & Network Management

County Hall, Bythesea Road, Trowbridge  
Wiltshire, BA14 8JD

Tel: 0300 4560100  
Website: [www.wiltshire.gov.uk](http://www.wiltshire.gov.uk)

F					
E					
D					
C					
B					
A					
O	17/05/17	PS	PS	DMT	ORIGINAL
REV	DATE	DRAWN	CHECK	APPRV	DESCRIPTION

DRAWING PURPOSE:

TRO Consultation


PROJECT:

Salisbury CATG  
Waiting Restriction Requests

DRAWING TITLE:

Proposed Layout of Waiting Restrictions  
in Bouverie Avenue, Salisbury

SCALES:	1:500	SHEET SIZE:	A3
DRAWING No.	2017-055 SCATGWRTR0BA001	REVISION:	O
FILE REF:	<a href="#">L:\traffic\Traffic Engineering Team\Area Boards\Salisbury\2017-18 CATG Schemes\2017-18-055 - Waiting Restriction Requests, Salisbury</a>		

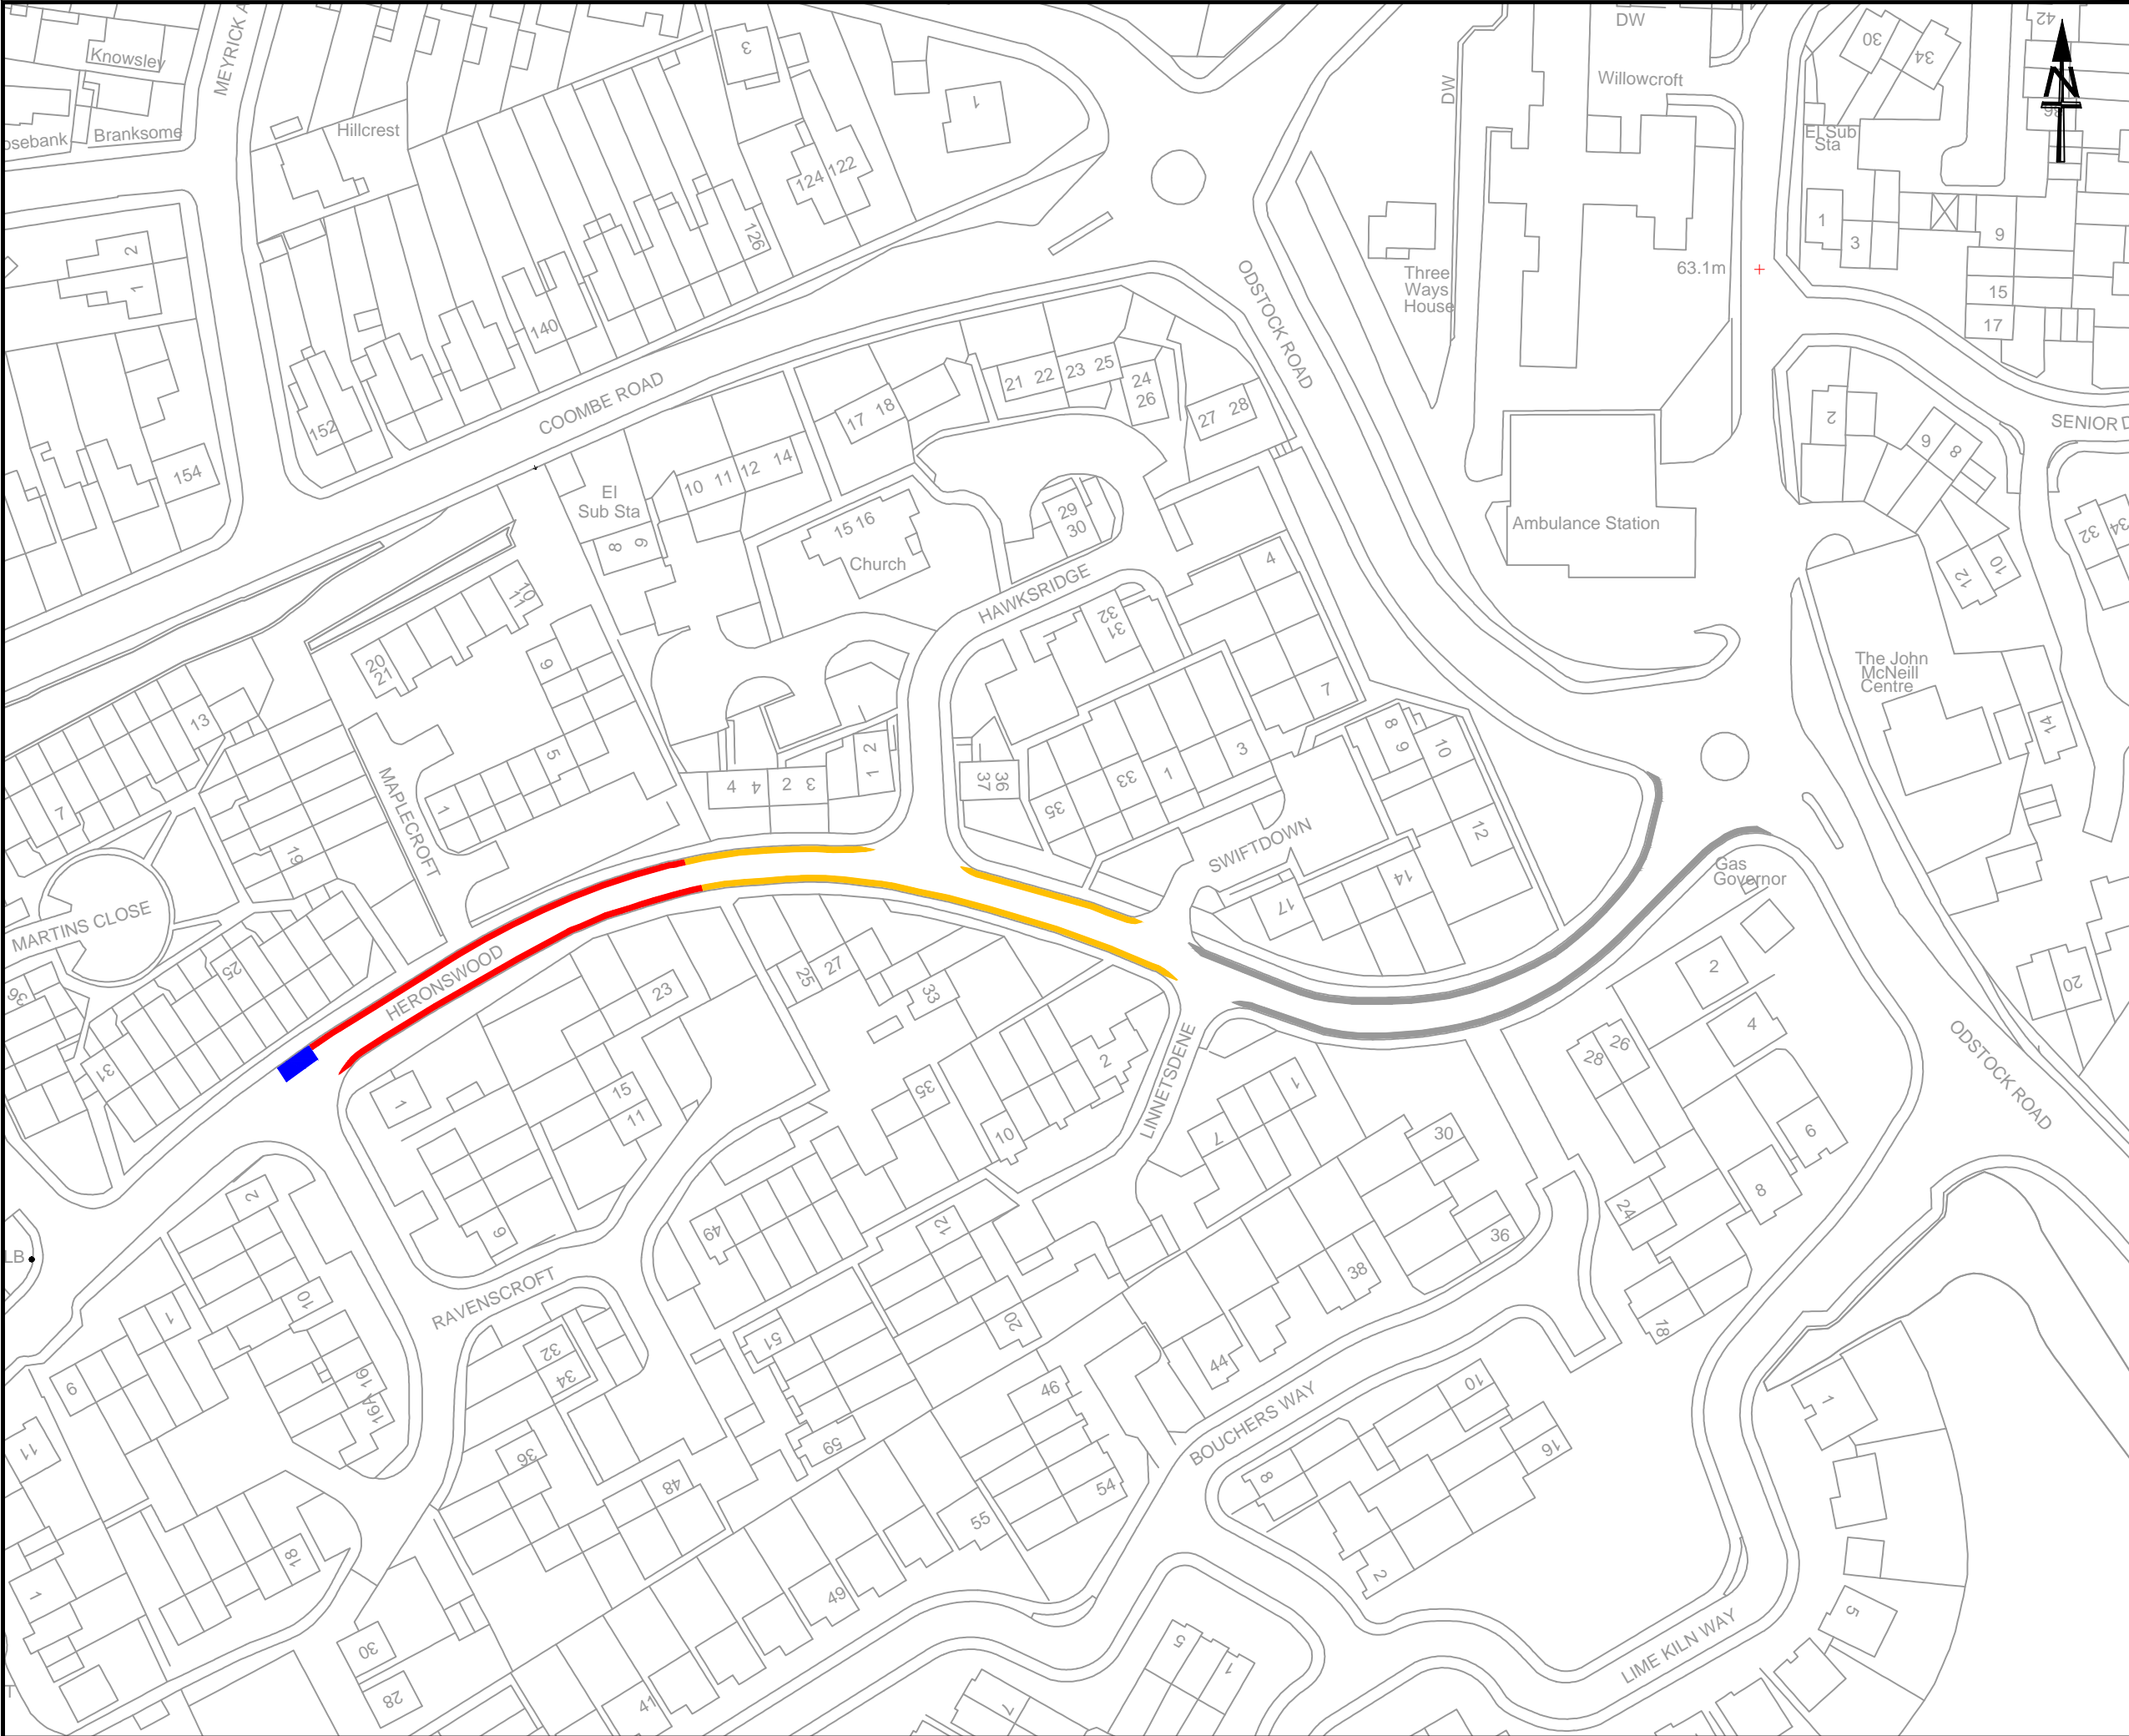

NOTES:

Proposed No Waiting At Any Time Restrictions

Existing No Waiting Monday - Saturday 8.00am - 6.00pm Restrictions Proposed To Become No Waiting At Any Time Restrictions

Existing No Waiting At Any Time Restrictions Unaffected By The Proposals

Existing Advisory Disabled Parking Bay Unaffected By The Proposals

This map is reproduced from Ordnance Survey material with the permission of Ordnance Survey on behalf of the Controller of Her Majesty's Stationery Office  
© Crown copyright

Unauthorised reproduction infringes Crown Copyright and may lead to prosecution or Civil Proceedings.

Wiltshire Council (100049050) 2017

Wiltshire Council

Where everybody matters

Traffic & Network Management

County Hall, Bythesea Road, Trowbridge  
Wiltshire, BA14 8JD

Tel: 0300 4560100  
Website: [www.wiltshire.gov.uk](http://www.wiltshire.gov.uk)

F					
E					
D					
C					
B					
A					
O	21/06/17	PS	PS	DMT	ORIGINAL
REV	DATE	DRAWN	CHECK	APPRV	DESCRIPTION

DRAWING PURPOSE:

TRO Consultation

PROJECT:


Salisbury CATG  
Waiting Restriction Requests

DRAWING TITLE:

Proposed Layout of Waiting Restrictions  
in Heronswood, Salisbury

SCALES:	1:1000	SHEET SIZE:	A3
DRAWING No.	2017-055 SCATGWRTR0HW001	REVISION:	O
FILE REF:	<a href="#">L:\traffic\Traffic Engineering Team\Area Boards\Salisbury\2017-18 CATG Schemes\2017-18-055 - Waiting Restriction Requests, Salisbury</a>		



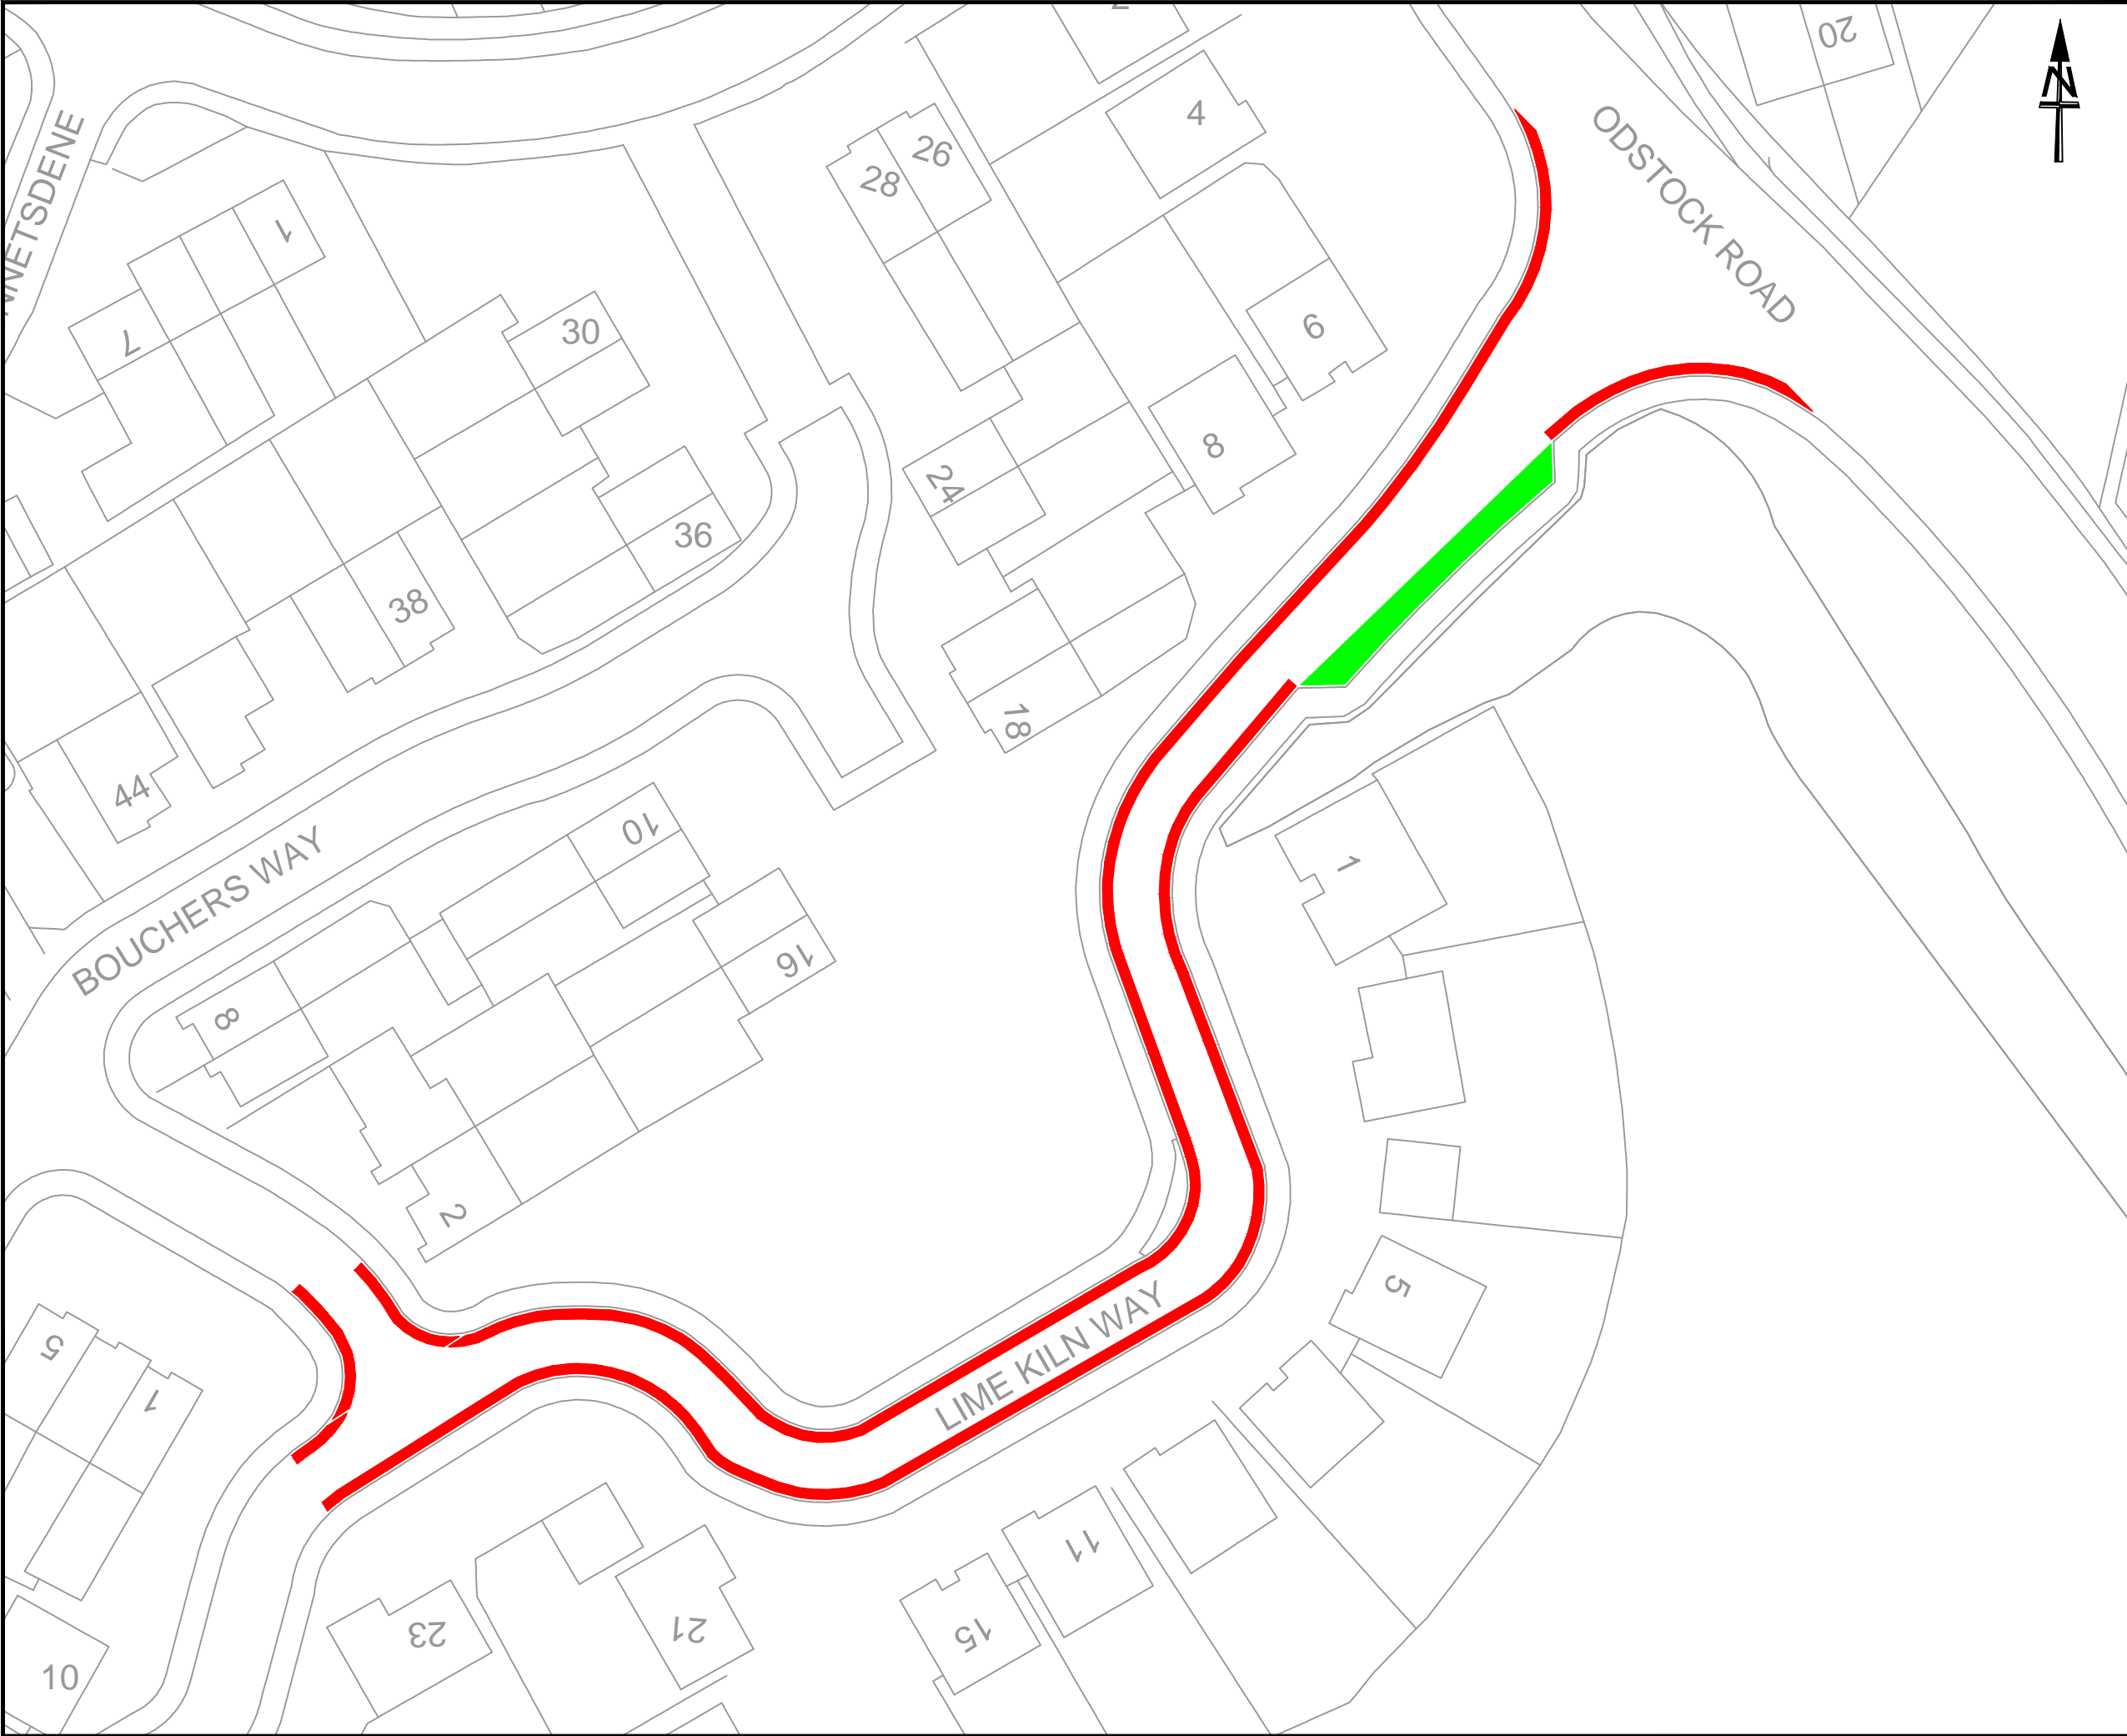

NOTES:

Proposed No Waiting At Any Time Restrictions

Proposed Parking Bay - Parking Limited to 2 Hours, No Return Within 4 Hours Monday - Saturday 8.00am - 6.00pm

This map is reproduced from Ordnance Survey material with the permission of Ordnance Survey on behalf of the Controller of Her Majesty's Stationery Office © Crown copyright

Unauthorised reproduction infringes Crown Copyright and may lead to prosecution or Civil Proceedings.

Wiltshire Council (100049050) 2017

Wiltshire Council

Where everybody matters

Traffic & Network Management

County Hall, Bythesea Road, Trowbridge  
Wiltshire, BA14 8JD

Tel: 0300 4560100  
Website: [www.wiltshire.gov.uk](http://www.wiltshire.gov.uk)

F					
E					
D					
C					
B					
A					
O	21/06/17	PS	PS	DMT	ORIGINAL
REV	DATE	DRAWN	CHECK	APPRV	DESCRIPTION

DRAWING PURPOSE:

TRO Consultation

PROJECT:


Salisbury CATG  
Waiting Restriction Requests

DRAWING TITLE:

Proposed Layout of Waiting Restrictions  
in the Lime Kiln Way Area, Salisbury

SCALES:	1:500	SHEET SIZE:	A3
DRAWING No.	2017-055 SCATGWRTR0LK001	REVISION:	O
FILE REF:	<a href="#">L:\traffic\Traffic Engineering Team\Area Boards\Salisbury\2017-18 CATG Schemes\2017-1855 - Waiting Restriction Requests, Salisbury</a>		



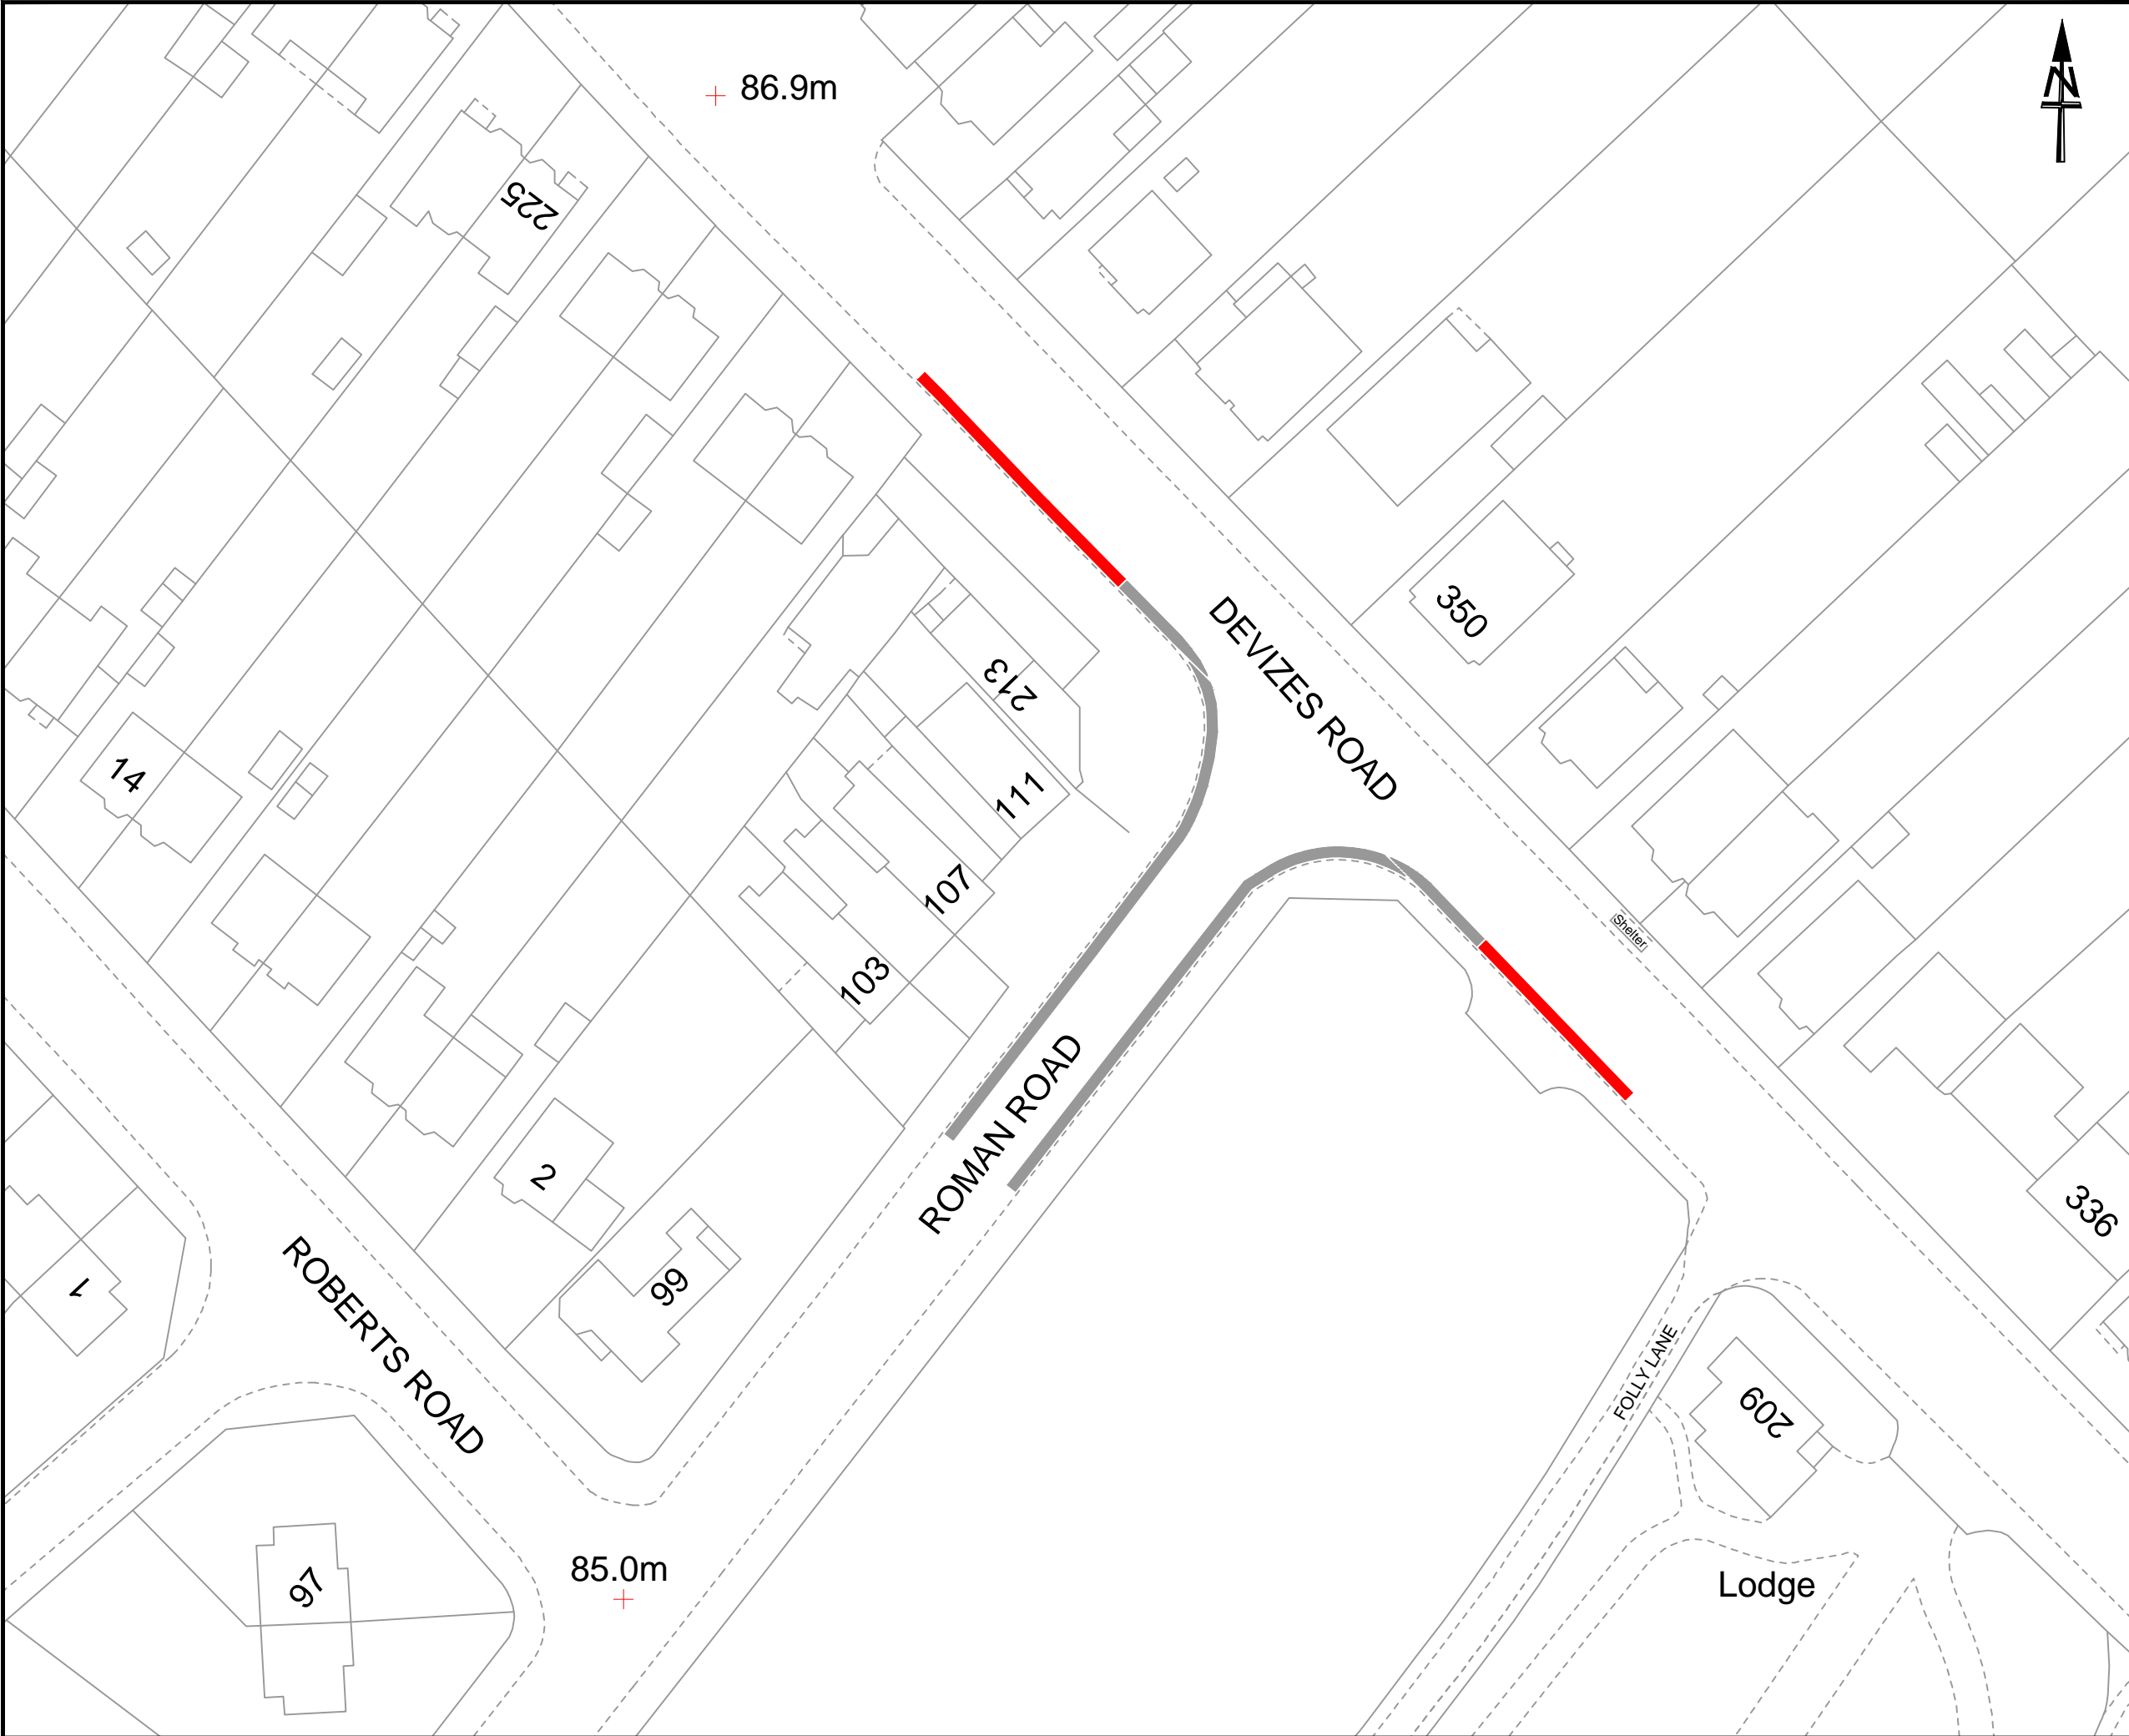

NOTES:

Proposed No Waiting At Any Time Restrictions

Existing No Waiting At Any Time Restrictions Unaffected By The Proposals

This map is reproduced from Ordnance Survey material with the permission of Ordnance Survey on behalf of the Controller of Her Majesty's Stationery Office  
© Crown copyright

Unauthorised reproduction infringes Crown Copyright and may lead to prosecution or Civil Proceedings.

Wiltshire Council (100049050) 2017

Wiltshire Council

Where everybody matters

Traffic & Network Management

County Hall, Bythesea Road, Trowbridge  
Wiltshire, BA14 8JD

Tel: 0300 4560100  
Website: [www.wiltshire.gov.uk](http://www.wiltshire.gov.uk)

F					
E					
D					
C					
B					
A					
O	17/05/17	PS	PS	DMT	ORIGINAL
REV	DATE	DRAWN	CHECK	APPRV	DESCRIPTION

DRAWING PURPOSE:

TRO Consultation


PROJECT:

Salisbury CATG  
Waiting Restriction Requests

DRAWING TITLE:

Proposed Layout of Waiting Restrictions  
in Devizes Road, Salisbury

SCALES:	1:500	SHEET SIZE:	A3
DRAWING No.	2017-055 SCATGWRTRODR001	REVISION:	O
FILE REF:	<a href="#">L:\traffic\Traffic Engineering Team\Area Boards\Salisbury\2017-18 CATG Schemes\2017-055 - Waiting Restriction Requests, Salisbury</a>		

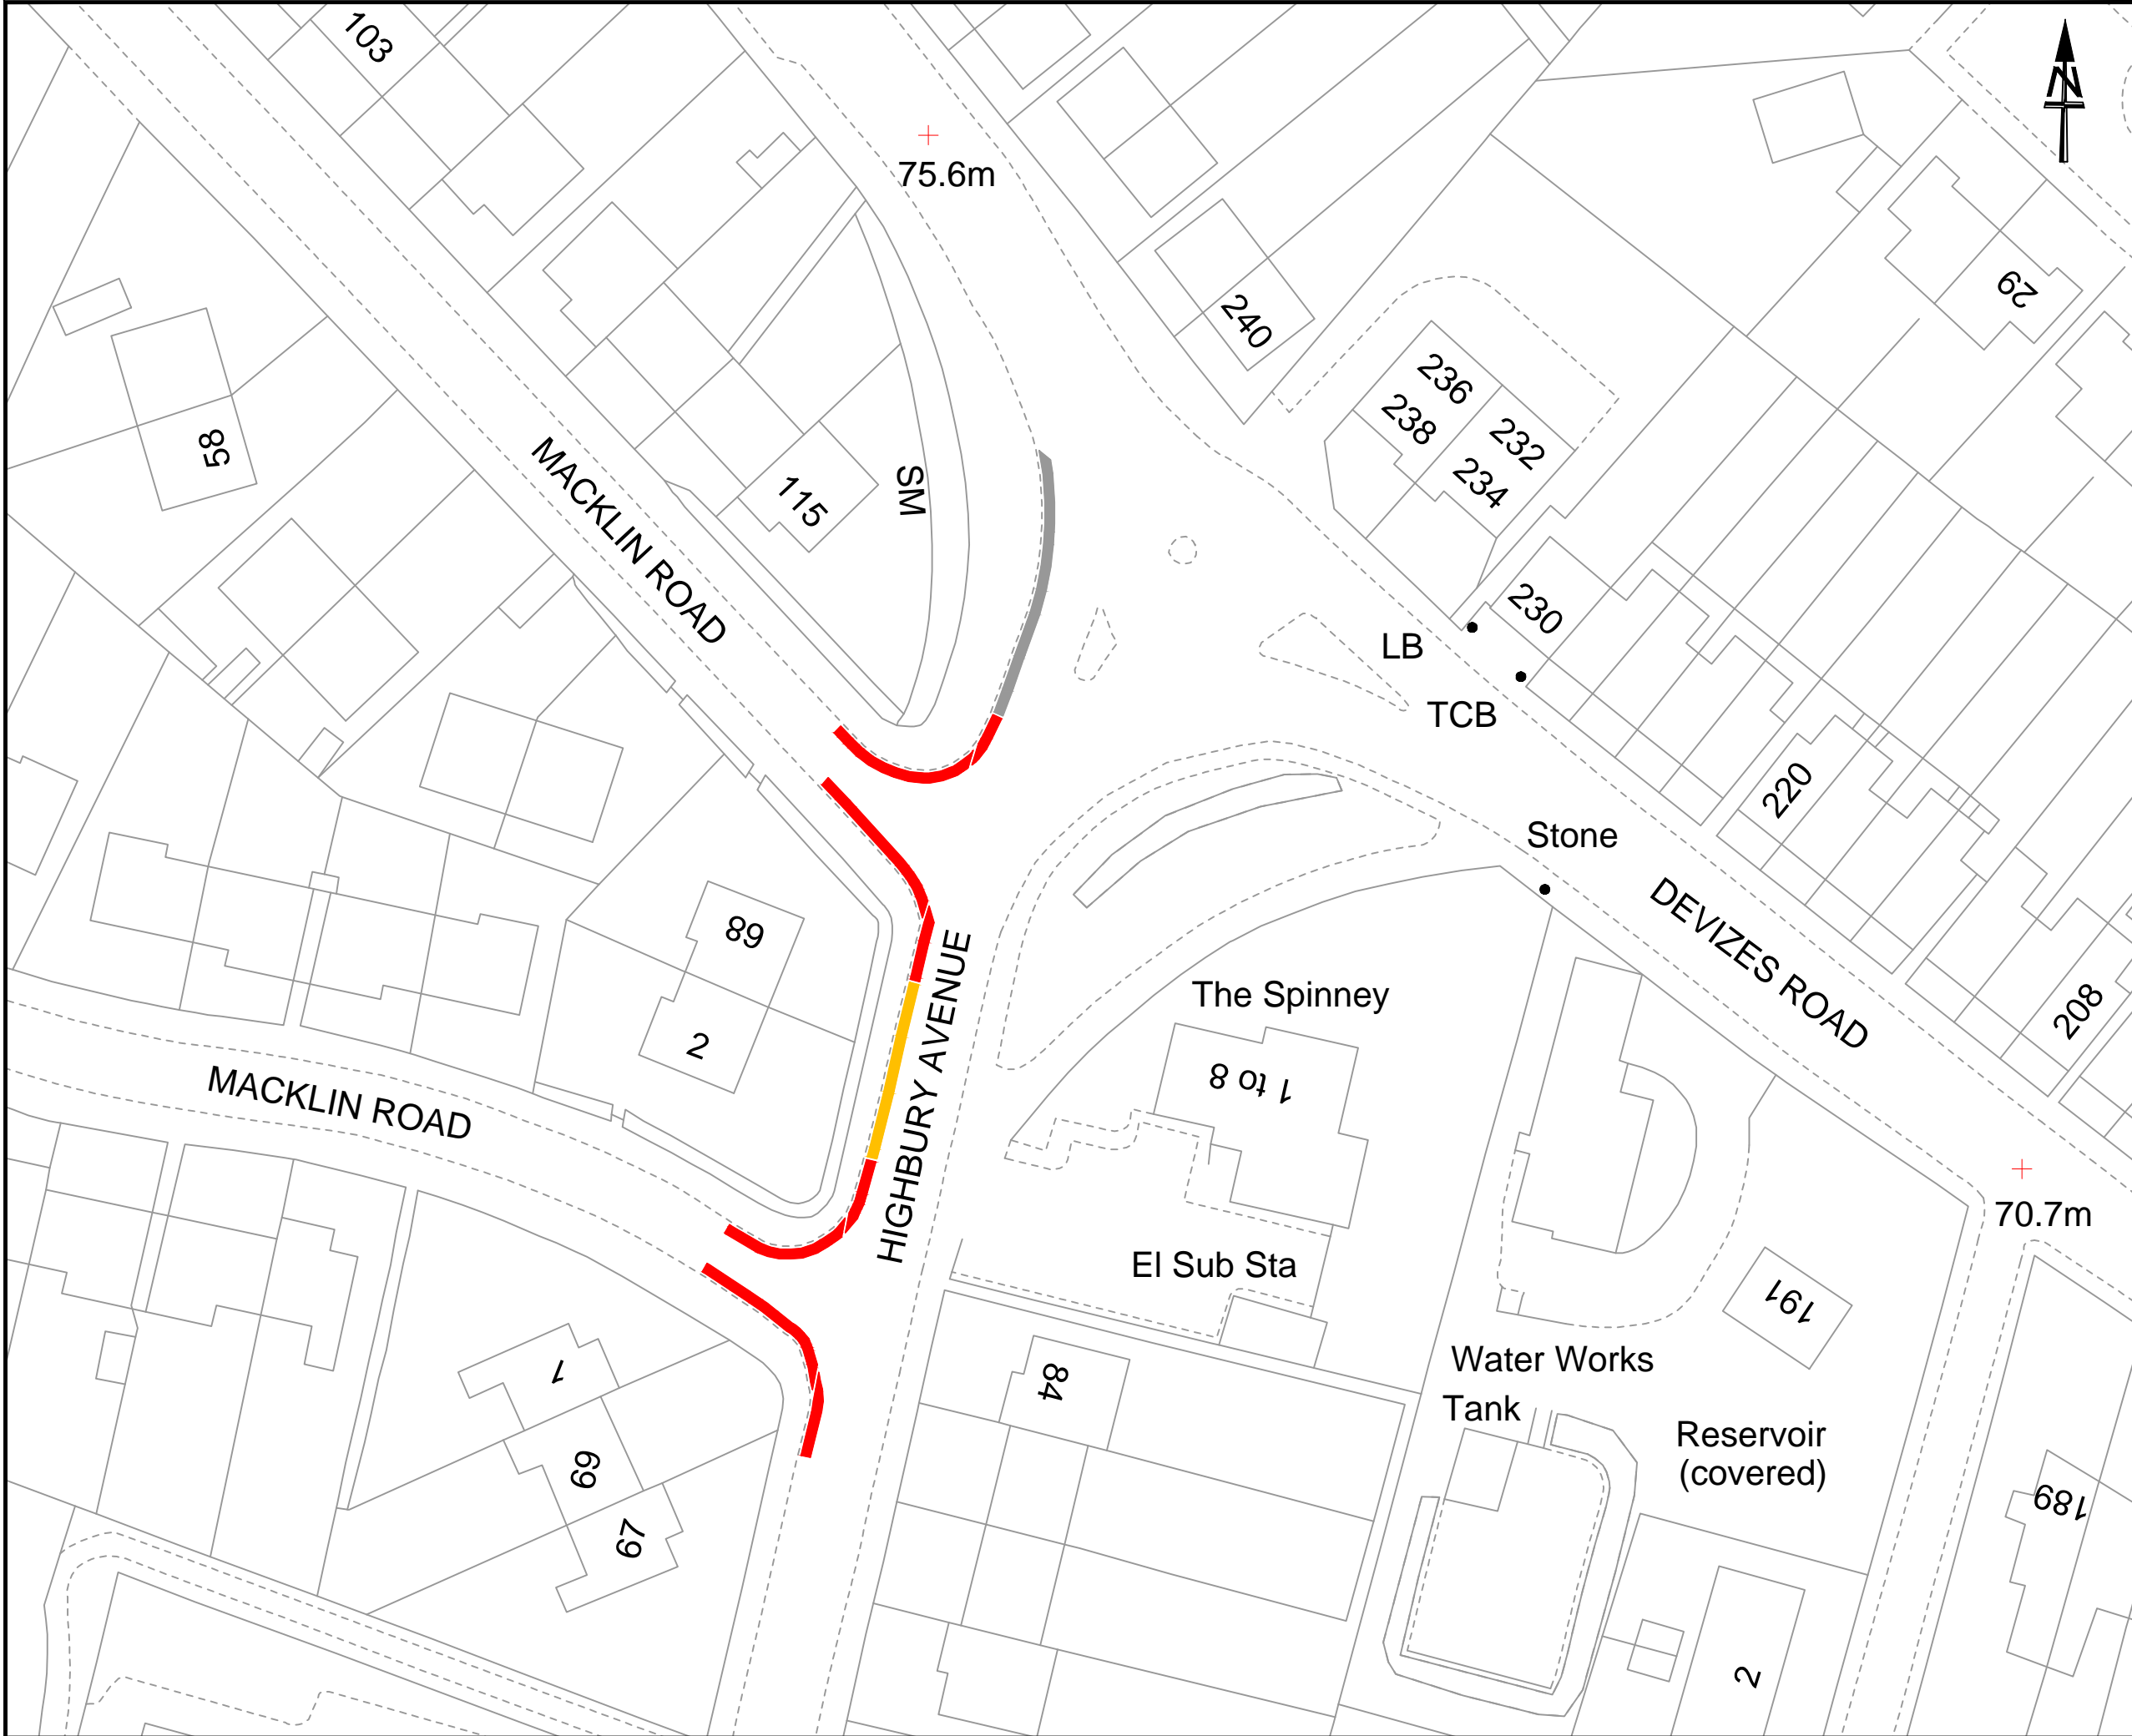

NOTES:

Proposed No Waiting At Any Time Restrictions

Proposed No Waiting Monday - Saturday 8.00am - 6.00pm Restrictions

Existing No Waiting At Any Time Restrictions Unaffected By The Proposals

This map is reproduced from Ordnance Survey material with the permission of Ordnance Survey on behalf of the Controller of Her Majesty's Stationery Office  
© Crown copyright

Unauthorised reproduction infringes Crown Copyright and may lead to prosecution or Civil Proceedings.

Wiltshire Council (100049050) 2017

Wiltshire Council

Where everybody matters

Traffic & Network Management

County Hall, Bythesea Road, Trowbridge  
Wiltshire, BA14 8JD

Tel: 0300 4560100  
Website: [www.wiltshire.gov.uk](http://www.wiltshire.gov.uk)

F					
E					
D					
C					
B					
A					
O	17/05/17	PS	PS	DMT	ORIGINAL
REV	DATE	DRAWN	CHECK	APPRV	DESCRIPTION

DRAWING PURPOSE:

TRO Consultation


PROJECT:

Salisbury CATG  
Waiting Restriction Requests

DRAWING TITLE:

Proposed Layout of Waiting Restrictions  
in the Macklin Road Area, Salisbury

SCALES:	1:500	SHEET SIZE:	A3
DRAWING No.	2017-055 SCATGWRFROMR001	REVISION:	O
FILE REF:	<a href="#">L:\traffic\Traffic Engineering Team\Area Boards\Salisbury\2017-18 CATG Schemes\2017-055 - Waiting Restriction Requests, Salisbury</a>		

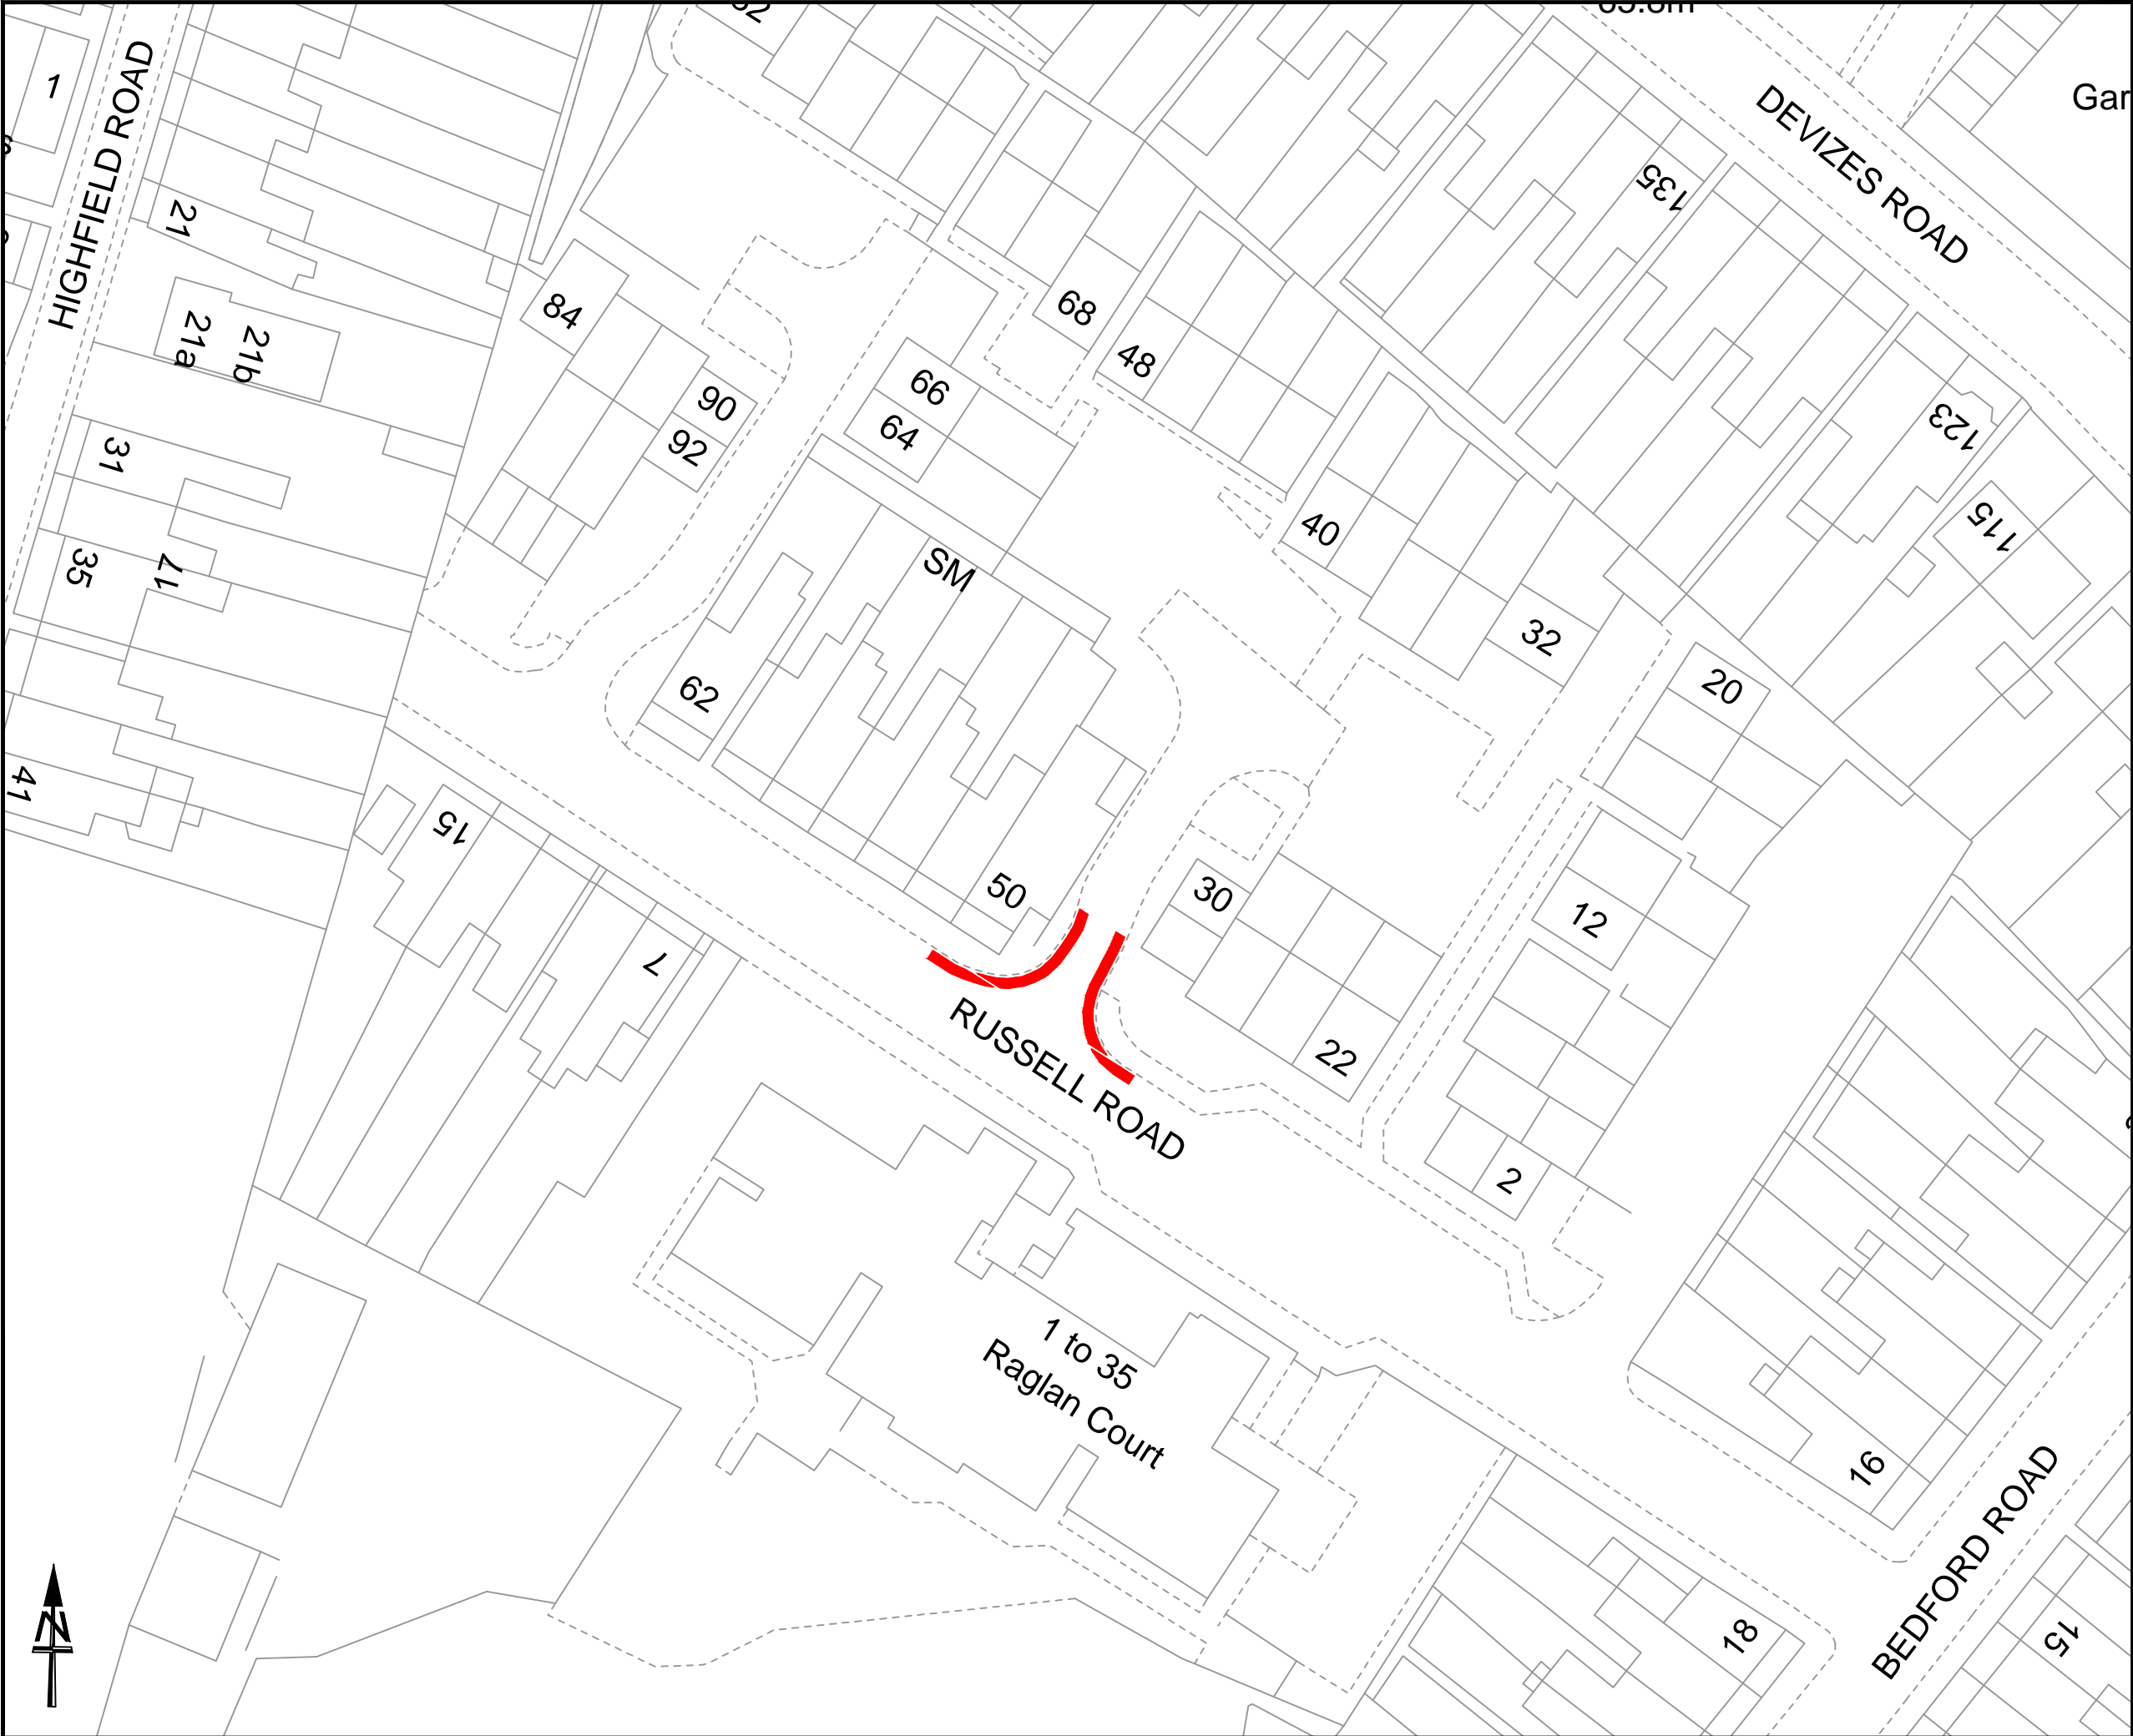

NOTES:

Proposed No Waiting At Any Time Restrictions

Existing No Waiting At Any Time Restrictions Unaffected By The Proposals

This map is reproduced from Ordnance Survey material with the permission of Ordnance Survey on behalf of the Controller of Her Majesty's Stationery Office  
© Crown copyright

Unauthorised reproduction infringes Crown Copyright and may lead to prosecution or Civil Proceedings.

Wiltshire Council (100049050) 2017

Wiltshire Council

Where everybody matters

Traffic & Network Management

County Hall, Bythesea Road, Trowbridge  
Wiltshire, BA14 8JD

Tel: 0300 4560100  
Website: [www.wiltshire.gov.uk](http://www.wiltshire.gov.uk)

F					
E					
D					
C					
B					
A					
O	17/05/17	PS	PS	DMT	ORIGINAL
REV	DATE	DRAWN	CHECK	APPRV	DESCRIPTION

DRAWING PURPOSE:

TRO Consultation

PROJECT:


Salisbury CATG  
Waiting Restriction Requests

DRAWING TITLE:

Proposed Layout of Waiting Restrictions  
in Russell Road, Salisbury

SCALES:	1:500	SHEET SIZE:	A3
DRAWING No.	2017-055 SCATGWRTRORR001	REVISION:	O
FILE REF:	<a href="#">L:\traffic\Traffic Engineering Team\Area Boards\Salisbury\2017-18 CATG Schemes\2017-055 - Waiting Restriction Requests, Salisbury</a>		



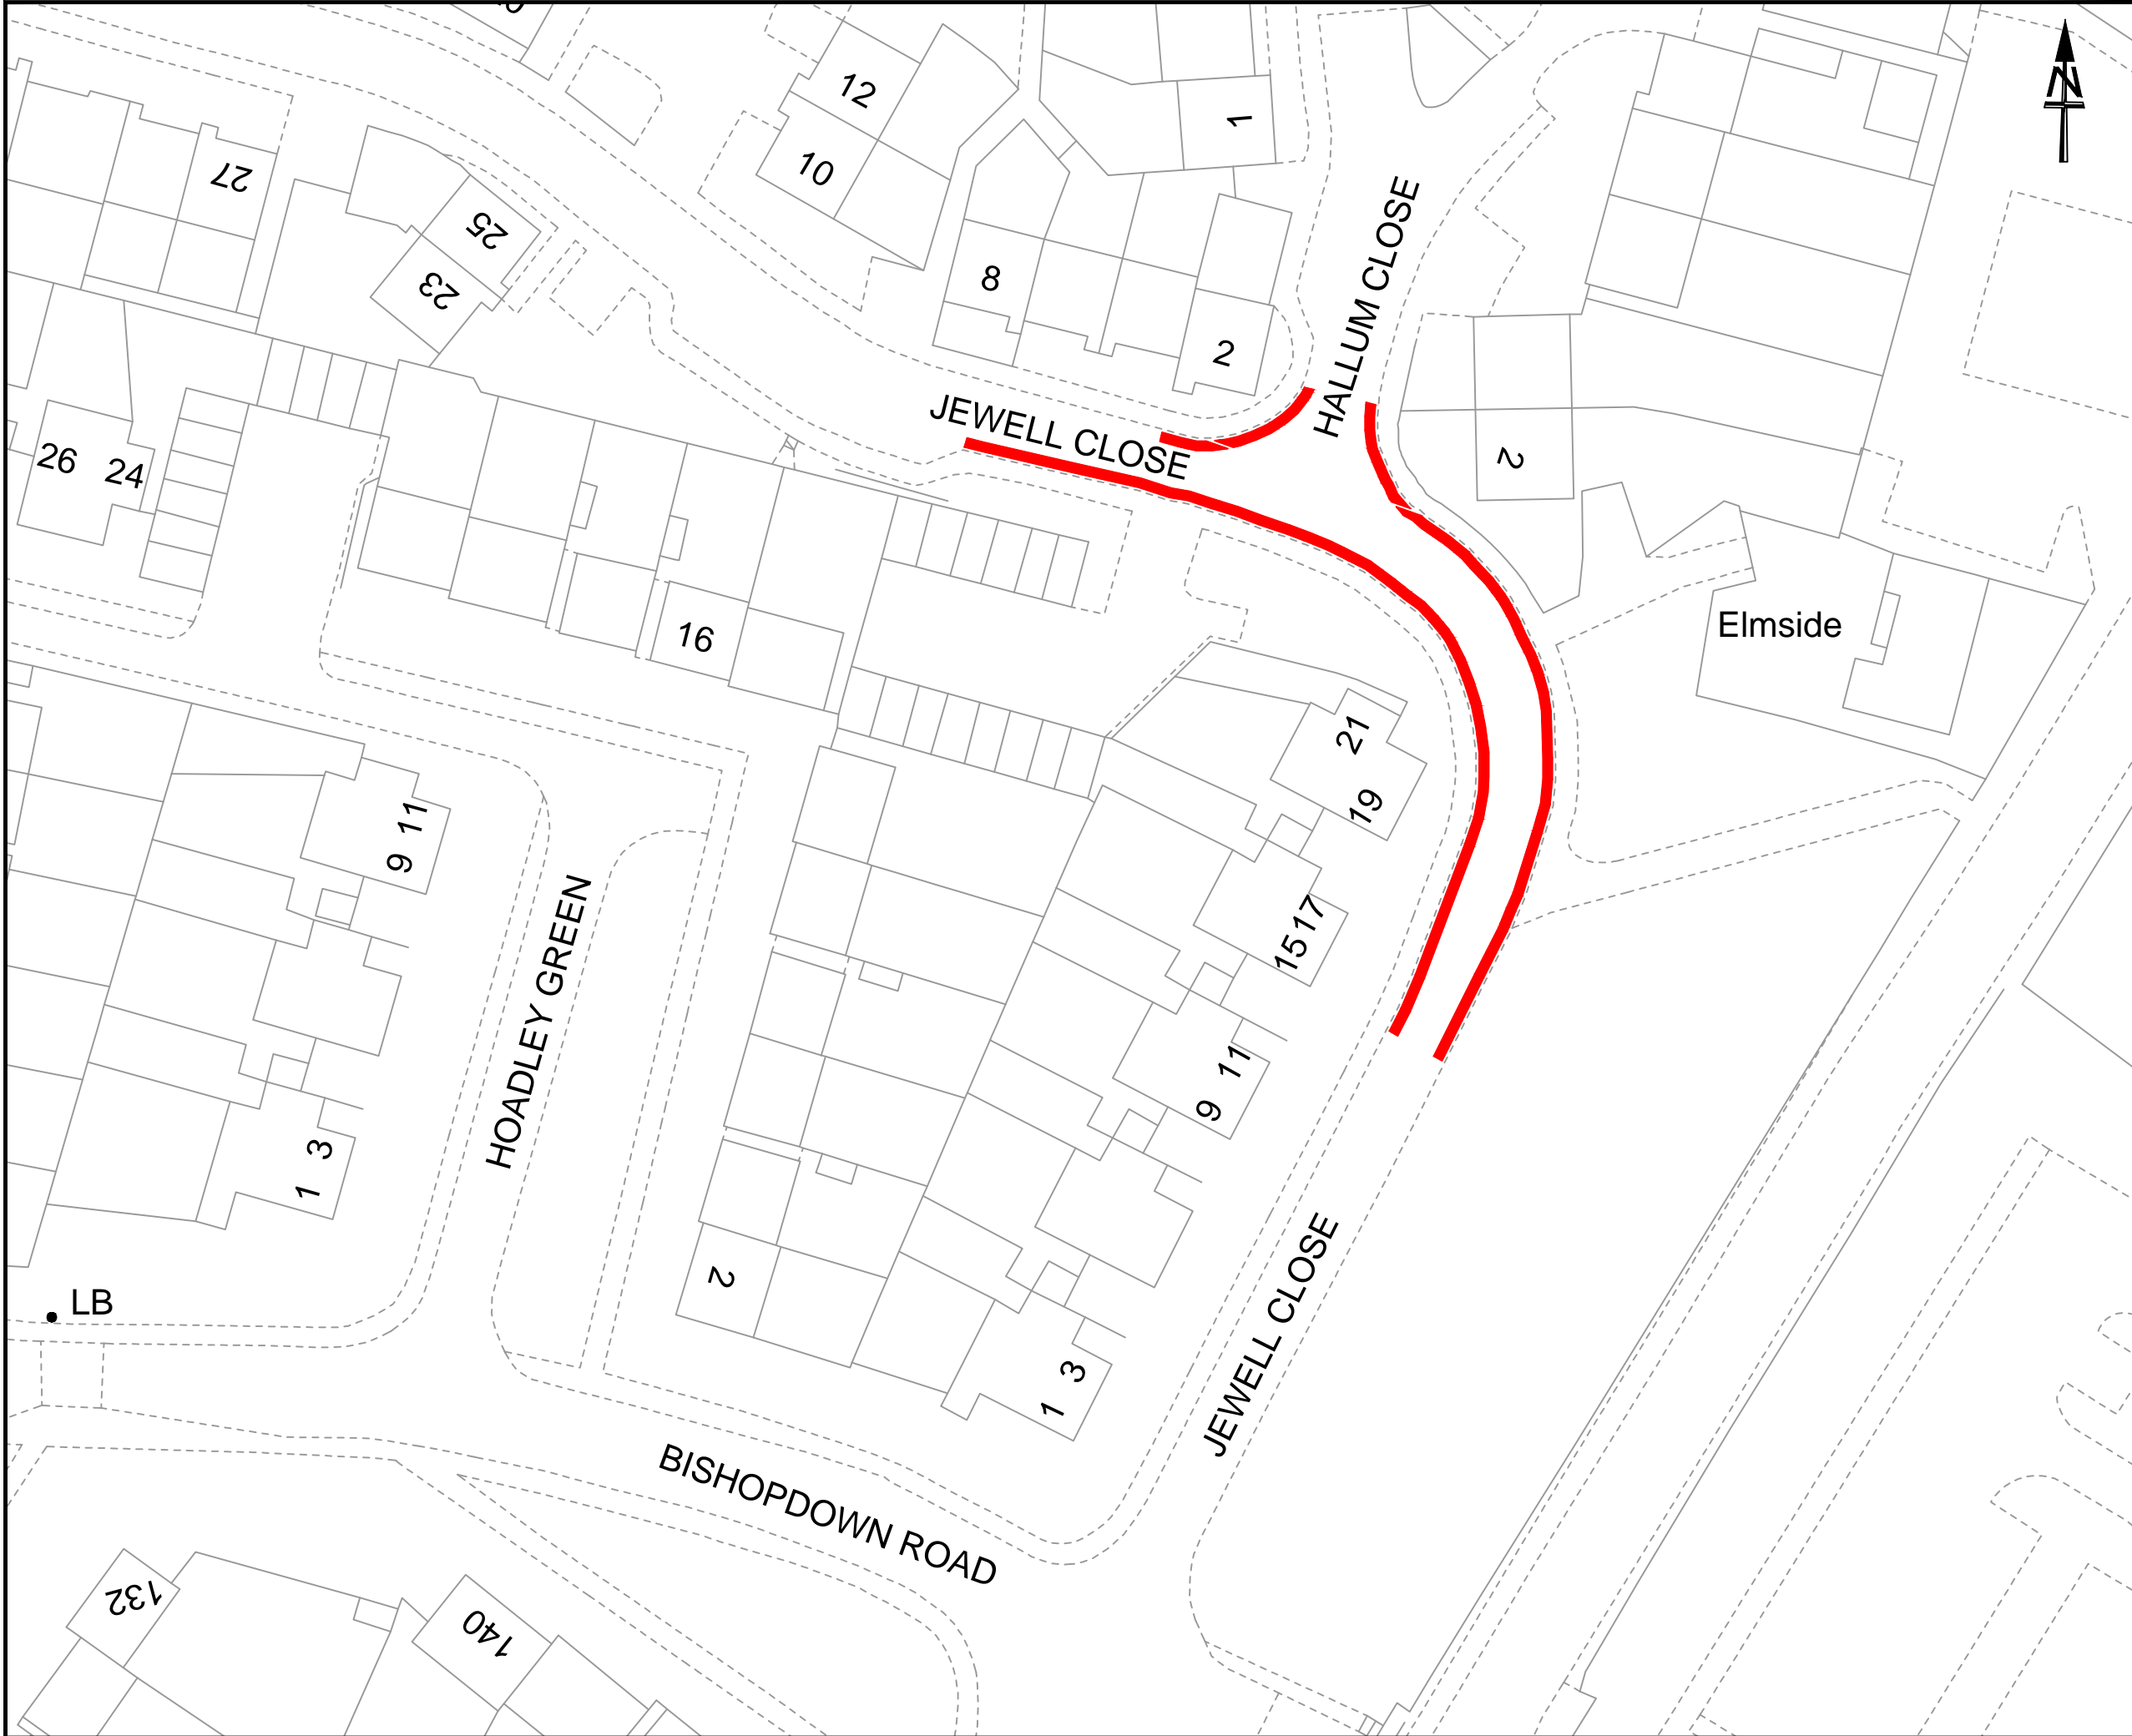

NOTES:

Proposed No Waiting At Any Time Restrictions

This map is reproduced from Ordnance Survey material with the permission of Ordnance Survey on behalf of the Controller of Her Majesty's Stationery Office  
© Crown copyright

Unauthorised reproduction infringes Crown Copyright and may lead to prosecution or Civil Proceedings.

Wiltshire Council (100049050) 2017

Wiltshire Council

Where everybody matters

Traffic & Network Management

County Hall, Bythesea Road, Trowbridge  
Wiltshire, BA14 8JD

Tel: 0300 4560100  
Website: [www.wiltshire.gov.uk](http://www.wiltshire.gov.uk)

F					
E					
D					
C					
B					
A					
O	17/05/17	PS	PS	DMT	ORIGINAL
REV	DATE	DRAWN	CHECK	APPRV	DESCRIPTION

DRAWING PURPOSE:

TRO Consultation


PROJECT:

Salisbury CATG  
Waiting Restriction Requests

DRAWING TITLE:

Proposed Layout of Waiting Restrictions  
in the Jewell Close Area, Salisbury

SCALES:	1:500	SHEET SIZE:	A3
DRAWING No.	2017-055 SCATGWRTRJC001	REVISION:	O
FILE REF:	<a href="#">L:\traffic\Traffic Engineering Team\Area Boards\Salisbury\2017-18 CATG Schemes\2017-055 - Waiting Restriction Requests, Salisbury</a>		

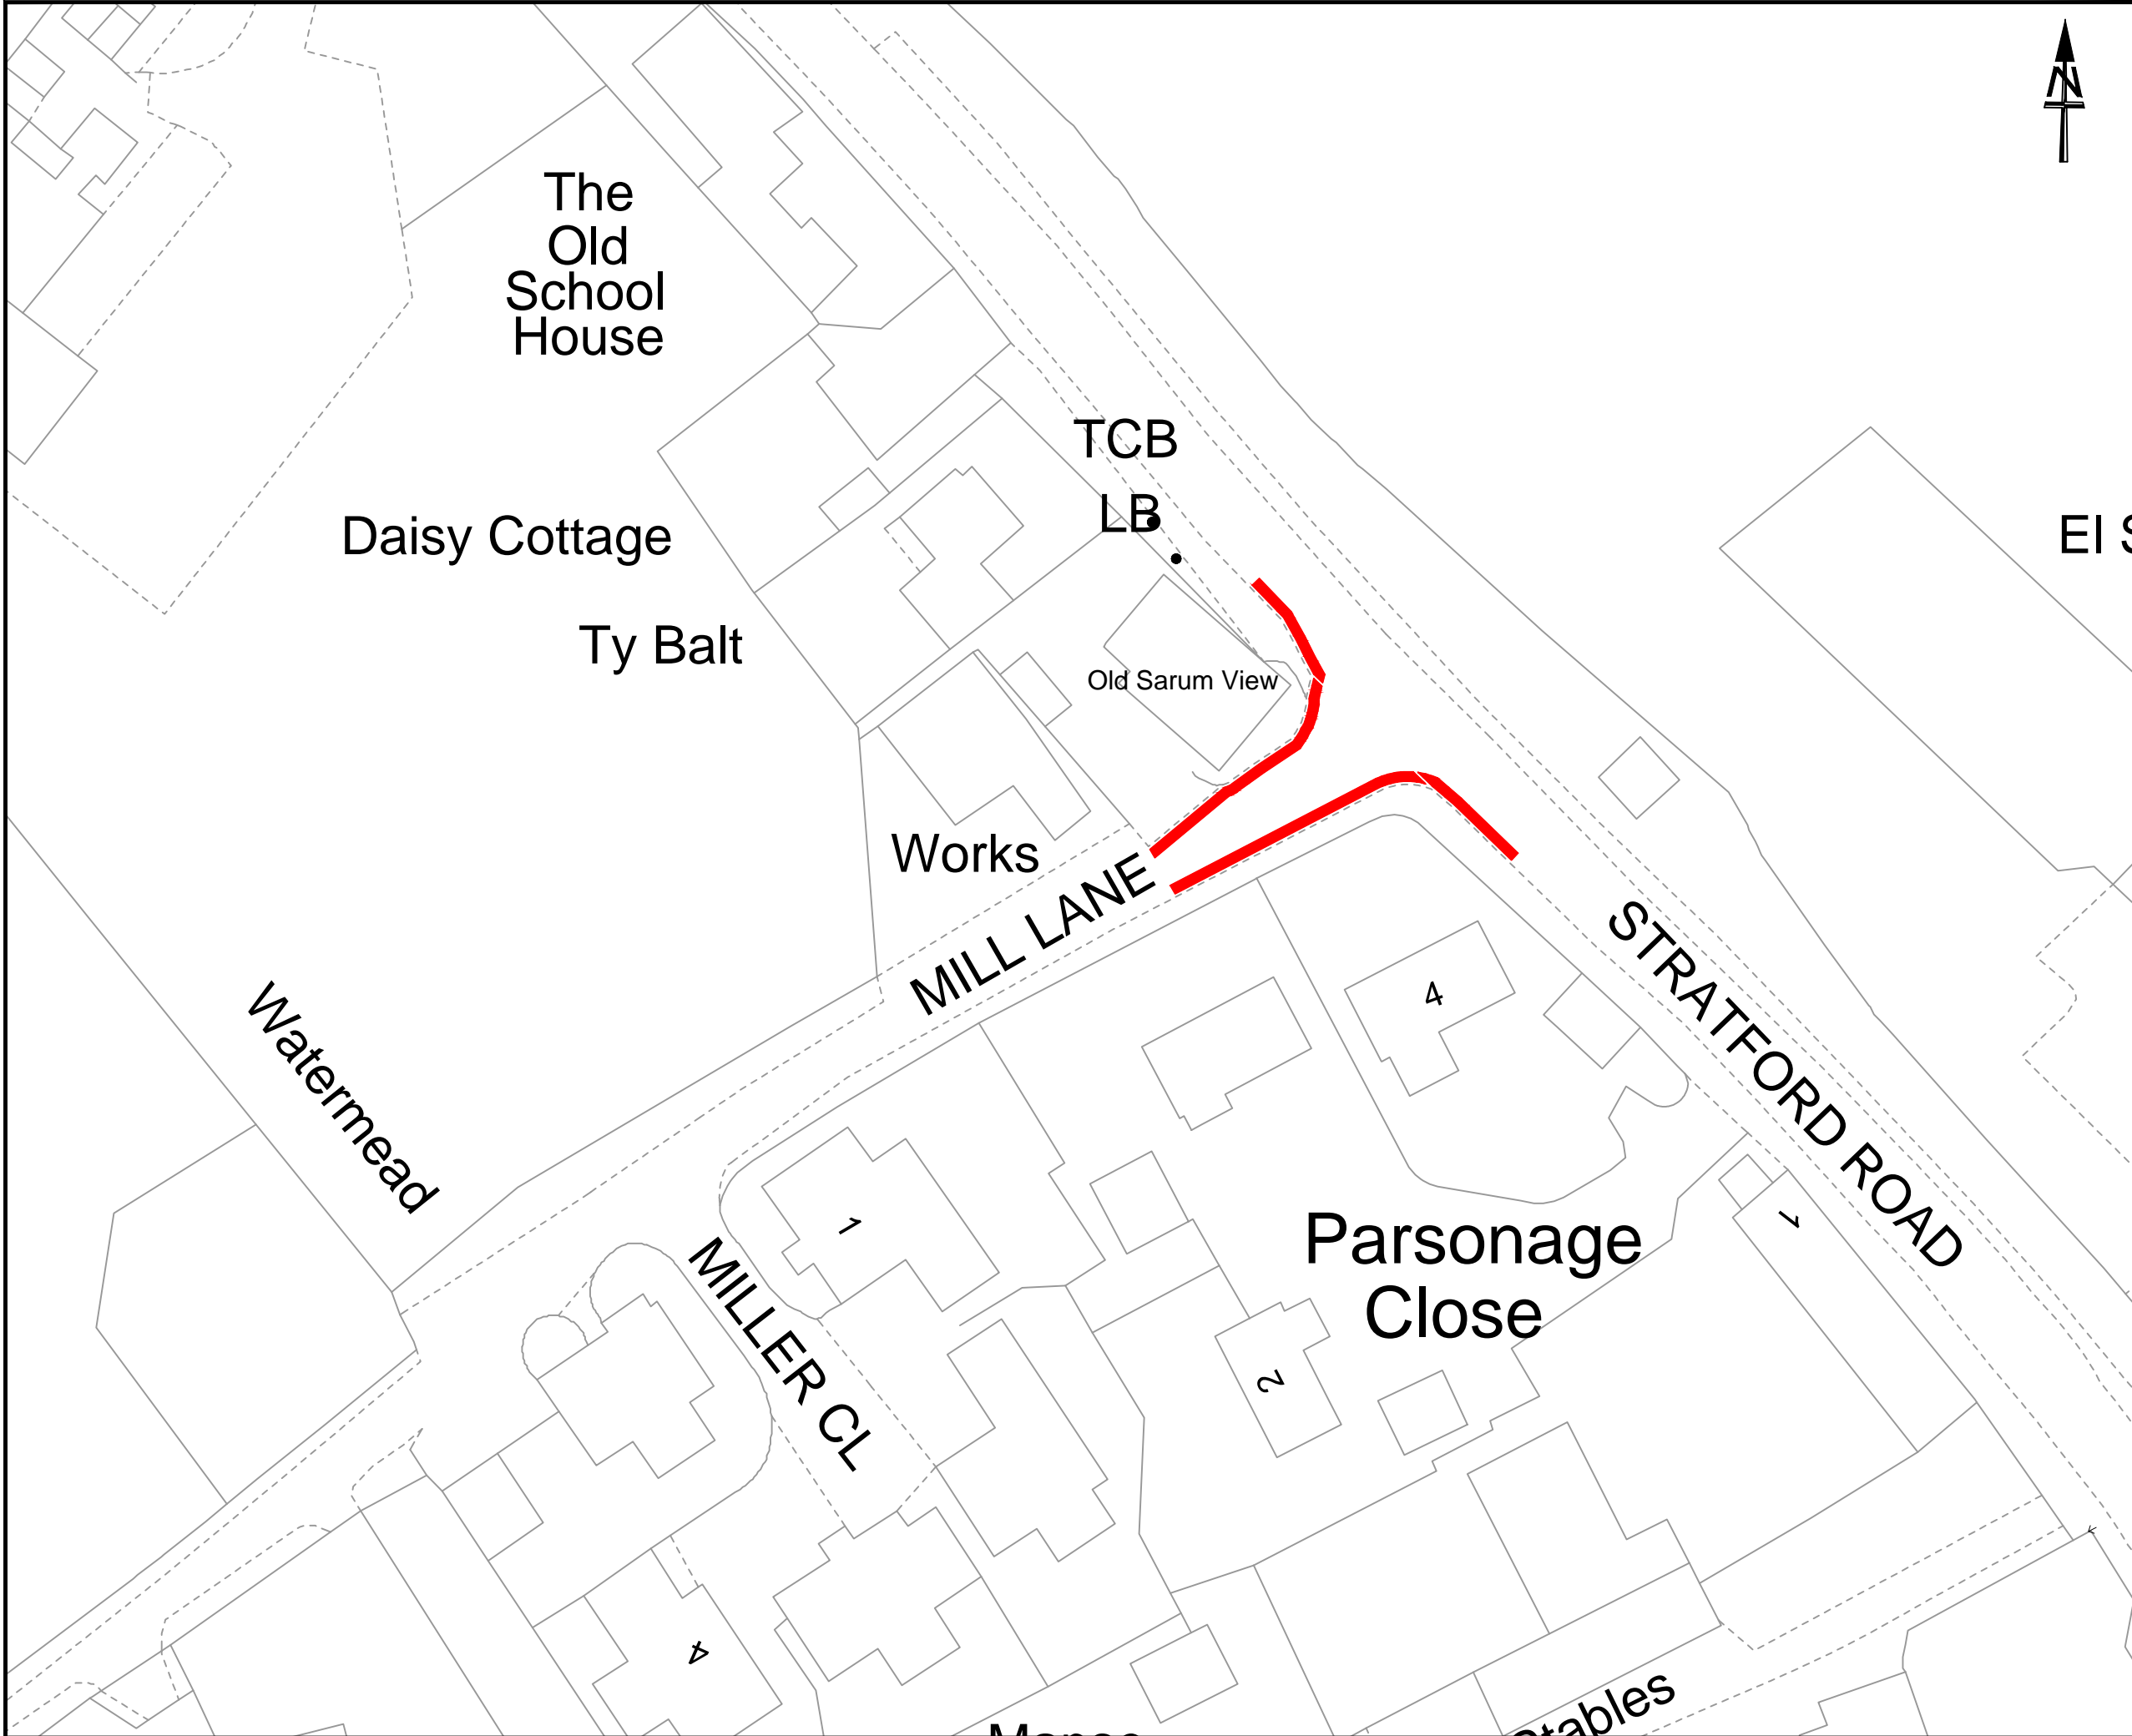

NOTES:

Proposed No Waiting At Any Time Restrictions

This map is reproduced from Ordnance Survey material with the permission of Ordnance Survey on behalf of the Controller of Her Majesty's Stationery Office  
© Crown copyright

Unauthorised reproduction infringes Crown Copyright and may lead to prosecution or Civil Proceedings.

Wiltshire Council (100049050) 2017  
Wiltshire Council (100049050) 2017

Wiltshire Council

Where everybody matters

Traffic & Network Management

County Hall, Bythesea Road, Trowbridge  
Wiltshire, BA14 8JD

Tel: 0300 4560100  
Website: [www.wiltshire.gov.uk](http://www.wiltshire.gov.uk)

F					
E					
D					
C					
B					
A					
O	17/05/17	PS	PS	DMT	ORIGINAL
REV	DATE	DRAWN	CHECK	APPRV	DESCRIPTION

DRAWING PURPOSE:

TRO Consultation

PROJECT:

Salisbury CATG  
Waiting Restriction Requests

DRAWING TITLE:

Proposed Layout of Waiting Restrictions  
in the Mill Lane Area, Salisbury

SCALES:	1:500	SHEET SIZE:	A3
DRAWING No.	2017-055 SCATGWRTR0ML001	REVISION:	O
FILE REF:	<a href="#">L:\traffic\Traffic Engineering Team\Area Boards\Salisbury\2017-18 CATG Schemes\2017-055 - Waiting Restriction Requests, Salisbury</a>		