



APPENDIX 1 – Advertisement Plan

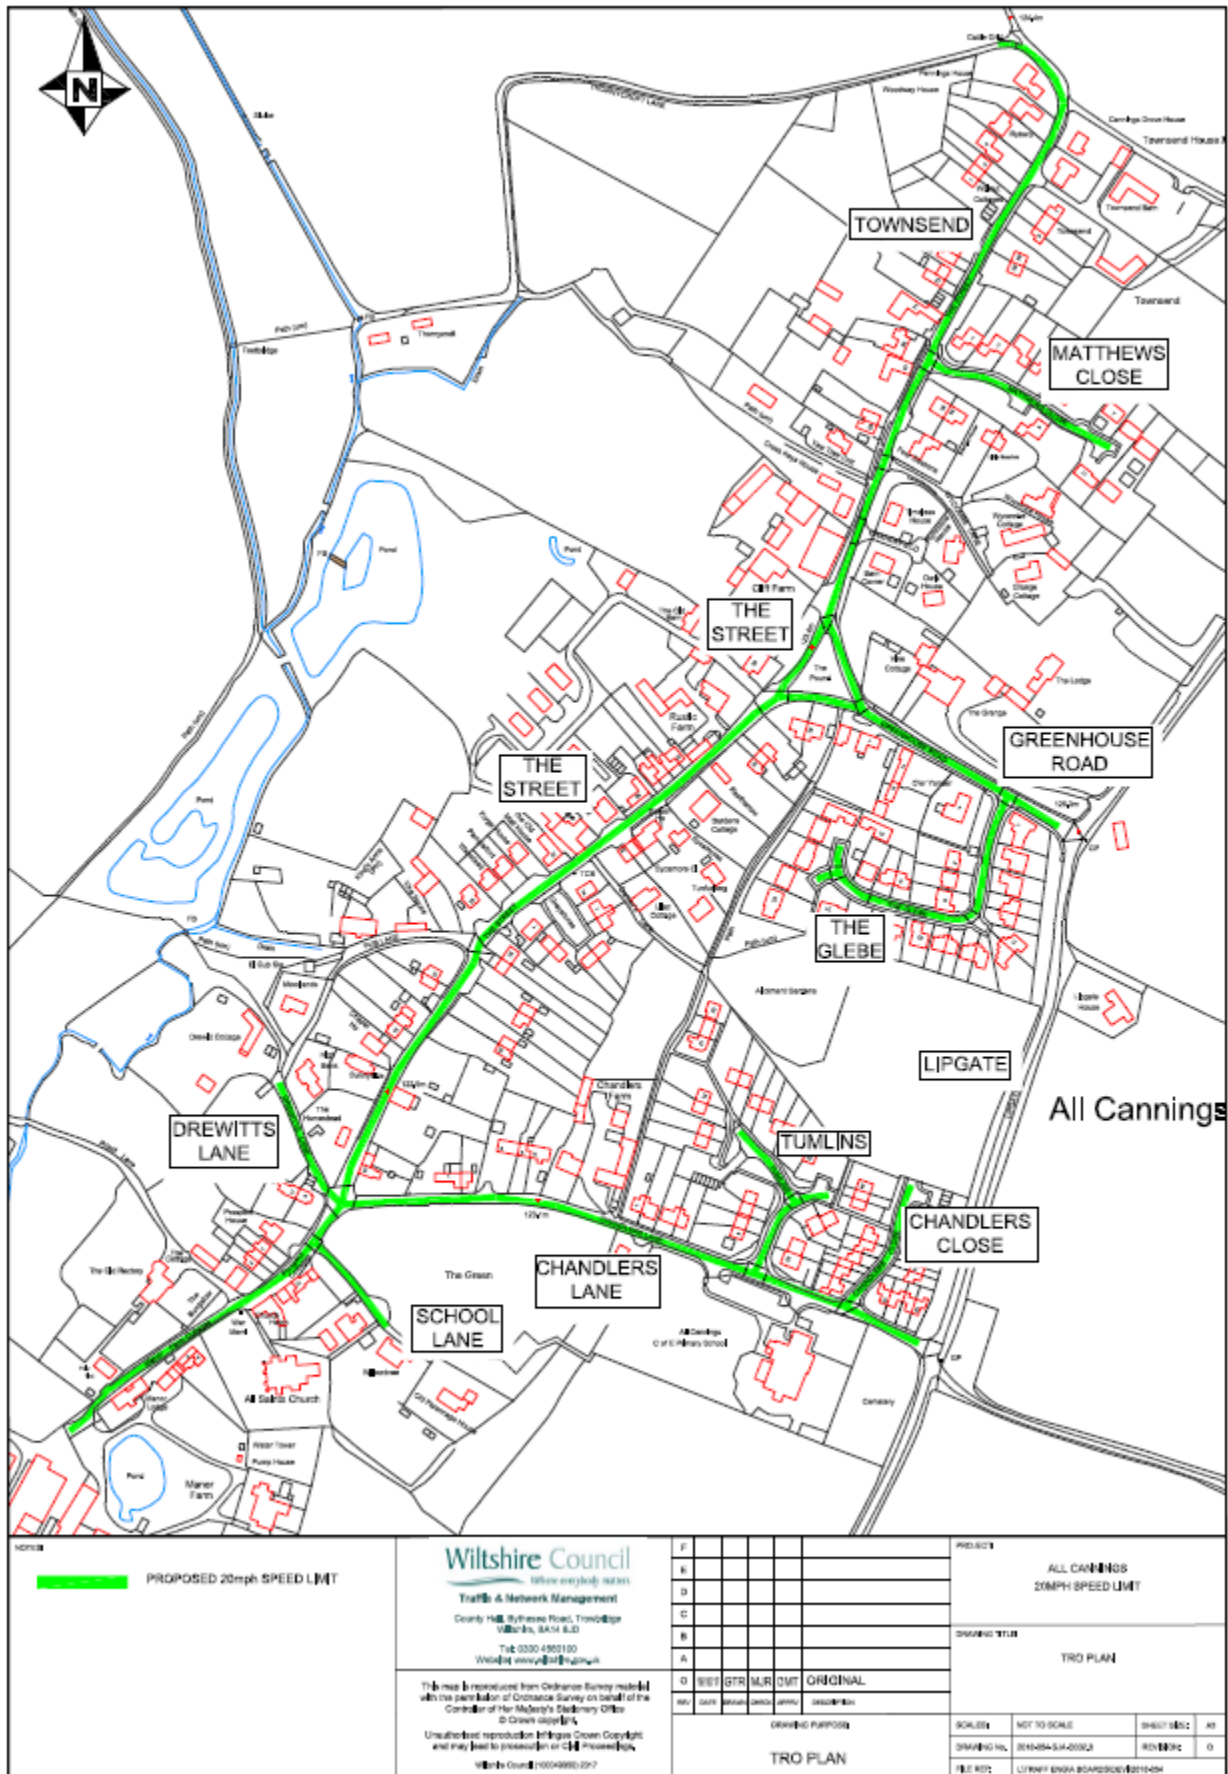

NOTES

 PROPOSED 20mph SPEED LIMIT

Wiltshire Council
where everybody cares
Traffic & Network Management
 County Hall, Wythes Road, Trowbridge
 Wiltshire, BA15 2JQ
 Tel: 0300 4901100
 Website: www.wilt.gov.uk

This map is reproduced from Ordnance Survey material with the permission of Ordnance Survey on behalf of the Controller of Her Majesty's Stationery Office
 © Crown copyright
 Unauthorised reproduction infringes Crown Copyright and may be liable to prosecution or civil proceedings.
 Wiltshire Council 150049890/02/7

F							
E							
D							
C							
B							
A							
D	REV	STR	MUR	DMT	ORIGINAL		
REV	DATE	ISSUED	APPROV	APPROV	DATE		
DRAWING PURPOSES							
TRO PLAN							

PROJECT	ALL CANNINGS 20MPH SPEED LIMIT		
DRAWING TITLE	TRO PLAN		
SCALE	NOT TO SCALE	DRAWN BY	AT
DRAWING NO.	201404-SJ-0002	REVISION	0
FILE NO:	L15041 ENVA BOARDREV0010404		