


100
 Millimetres
 10
 0
 DO NOT SCALE

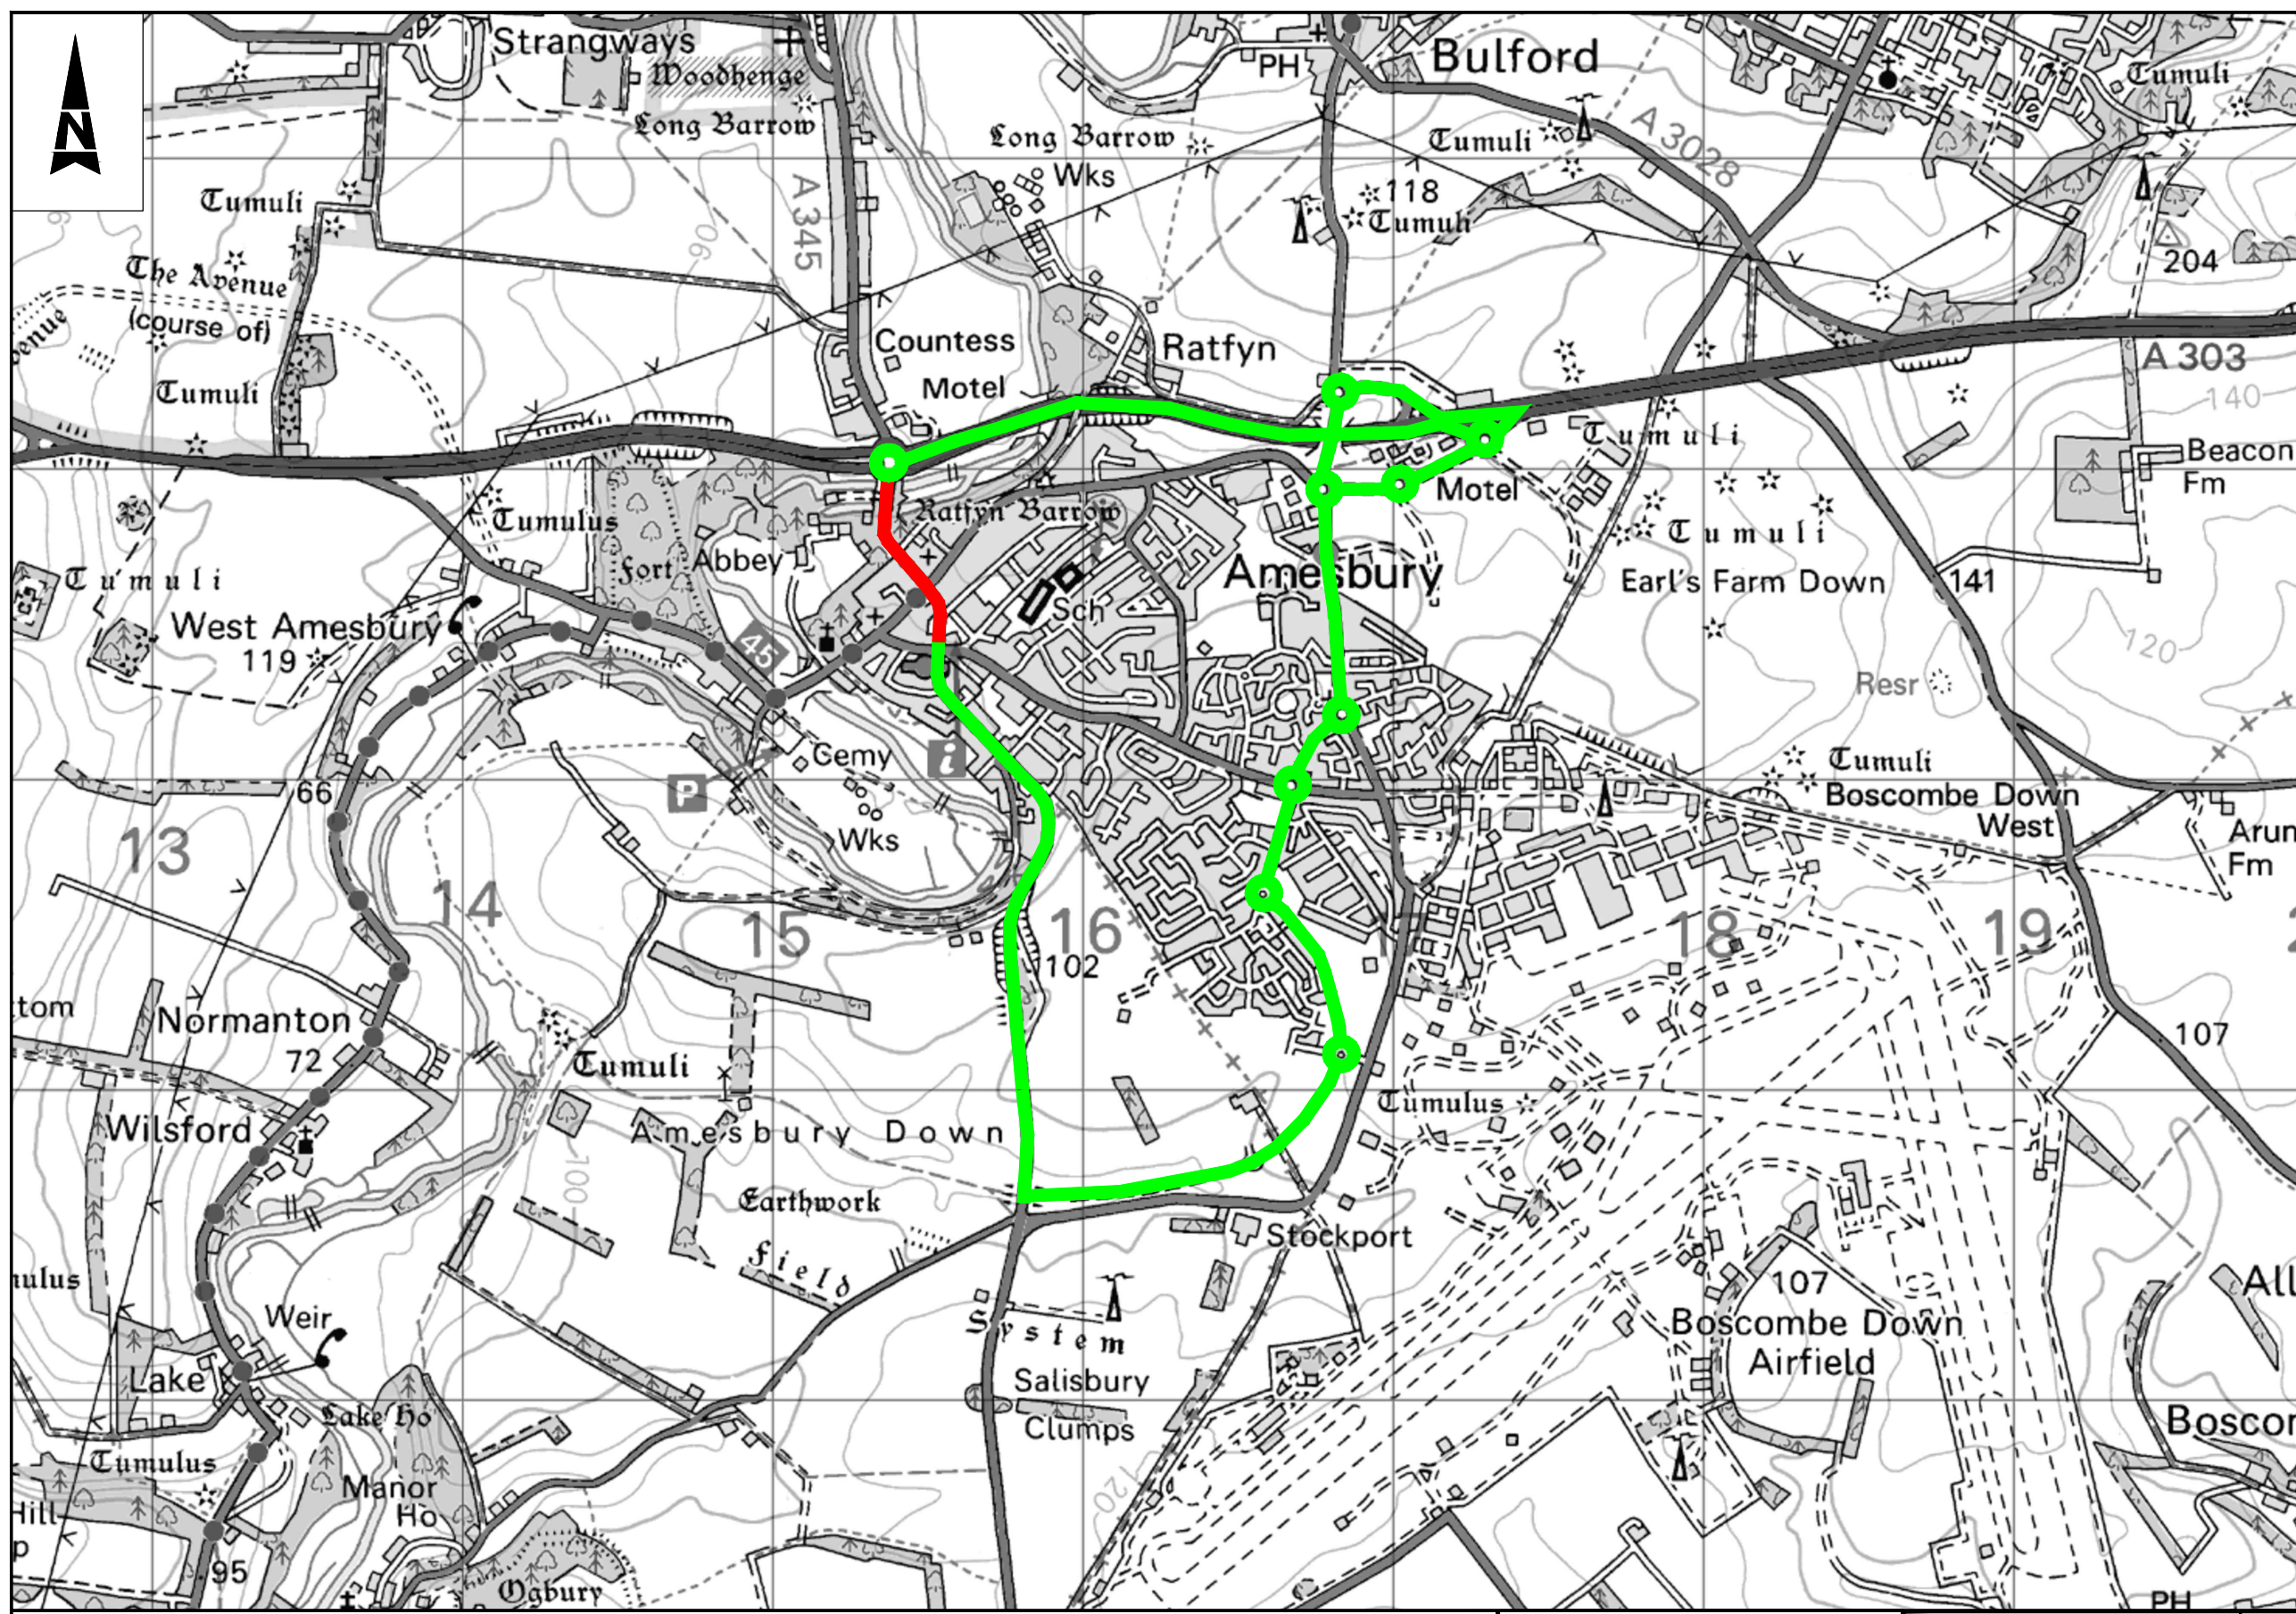

Notes

- Limits of work are approximate and are to be agreed on site with the Engineer.

Key

- █ Proposed Road Closure
- █ Proposed Diversion Route

WC Brief No: TBC
 Client Finance Code: TBC
 Works Order No: TBC
 Postal Area: TBC

USRN: 33502048, 33502049, 33502050
 Grid Ref: 415568 141432 to 415388 141915
 Philips Street Atlas: Page 217 B3 to A5
 Road Speed Limit: 30mph

SAFETY, HEALTH AND ENVIRONMENTAL INFORMATION

In addition to the hazards/risks normally associated with the types of work detailed on this drawing, note the following significant residual risks (Reference shall also be made to the design hazard log).

Construction (Enter "None" if applicable)
Maintenance / Cleaning (Enter "None" if applicable)
Use (Enter "None" if applicable)
Decommissioning / Demolition (Enter "None" if applicable)

Description		Drawing Suitability	Status	Project Title					
Status	Revision	Drawn	Checked	Reviewed	Authorised	Issue Date	APPROVED - PUBLISHED	A1	Major Maintenance 2019/2020 Surface Only Schemes 2019/2020
Description					County Gate County Way Trowbridge Wiltshire BA14 7FJ Tel: +44 (0)11225 730360		Drawing Title A345 Countess Road, Amesbury Proposed Diversion Route		
Description		Copyright © Atkins Limited (2018) www.atkinsglobal.com			Client 		Drawing Number Project WHCC_HM - ATK - HSN - 1920SO0717 - DR - CH - 00001		
Description		Status Revision Drawn Checked Reviewed Authorised Issue Date A1 C01 SR HS JM JM 15/04/19			Location Scale: NTS Project Ref. No: 5165647 Sheet: 1 of 1 Rev: C01				